


01 GROUND FLOOR PLAN
SCALE 1/2" = 1'-0"

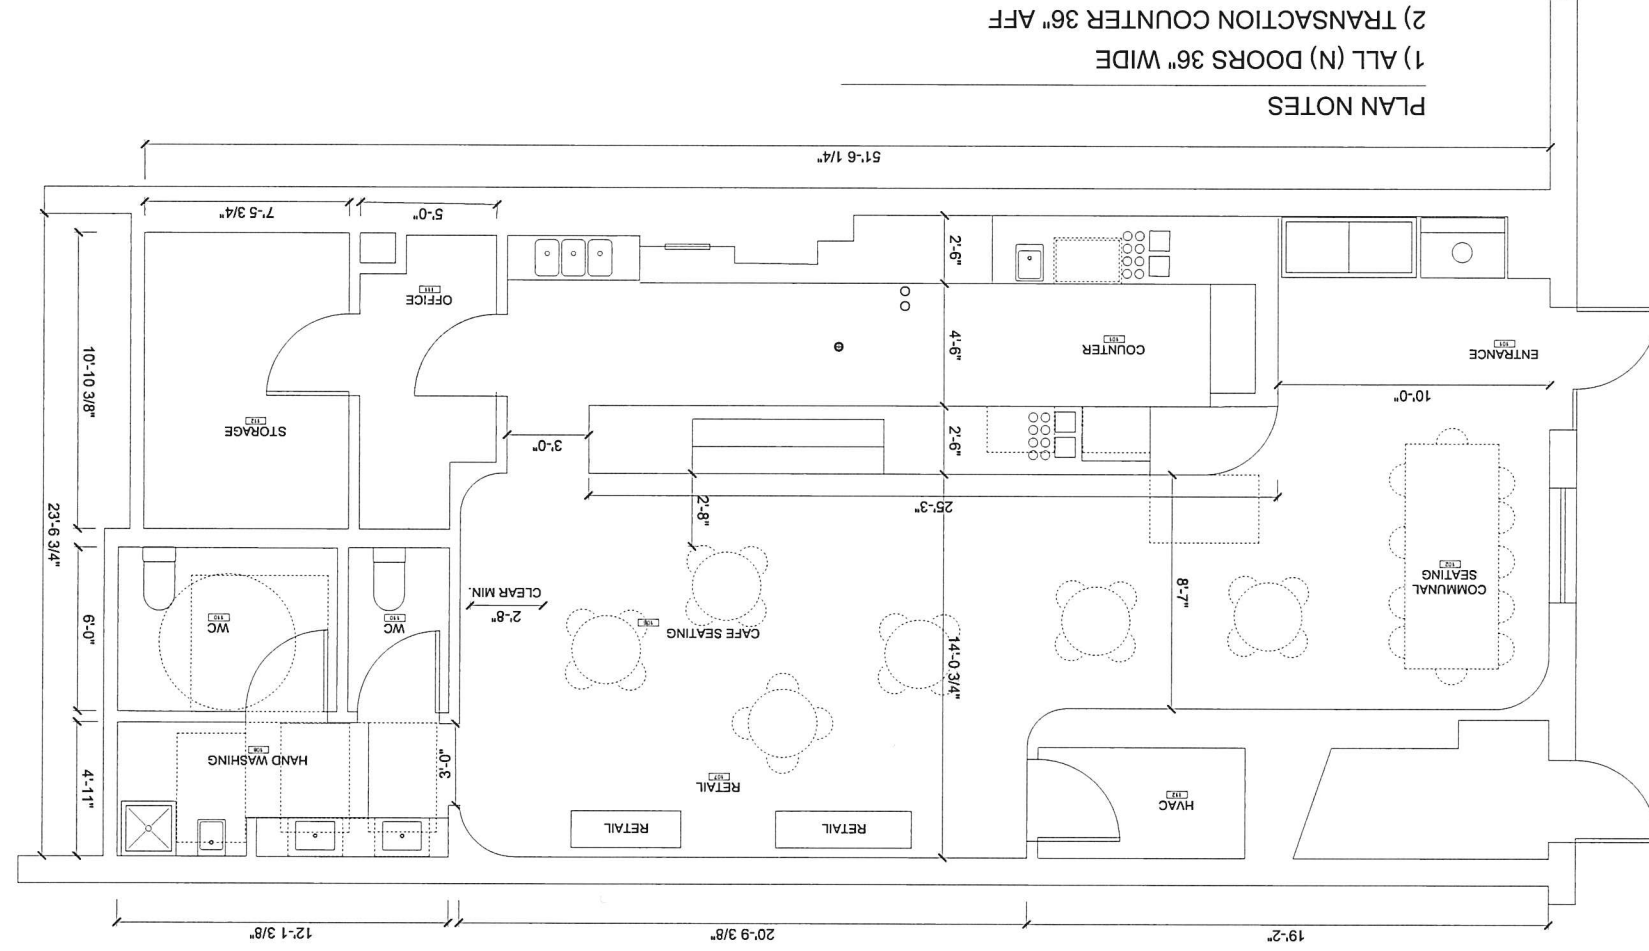

01 DESIGNER ASR ANDREW SMITH-KAHLUSSEN 44 UNION WHARF ST. PORTLAND, MAINE 04101 1 202 813 1200 108 GLENVIEW DRIVE LOS ANGELES, CALIFORNIA 90065 1 713 592 3885	02 ARCHITECT OF RECORD BARRETT MACC 181 UNION WARE ST. PORTLAND, MAINE 04101 1 202 813 1200	03 CLIENT HERRICK MANAGEMENT FREEPORT, ME 04022	04 COPYRIGHT © COPYRIGHT 2017 ANDREW SMITH-KAHLUSSEN ALL RIGHTS RESERVED.	05 TEAM BARRETT MACC 44 UNION WHARF PORTLAND, MAINE 04101 1 202 813 1200 DESIGN BUILD	06 PROJECT HIGHER GROUNDS	07 PROJECT ADDRESS 45 WYMAN ST. PORTLAND, MAINE	08 KEY PLAN 	09 REVISIONS NO. DATE DESCRIPTION	10 SHEET TITLE GROUND FLOOR PLAN	11 SHEET TITLE A101
--	---	---	--	--	---------------------------------	---	-----------------	--------------------------------------	---	------------------------