


WALL LEGEND	
EXISTING WALL TO REMAIN	
NEW WALL	
EXISTING WALL TO BE REMOVED	
MASONRY WALL	

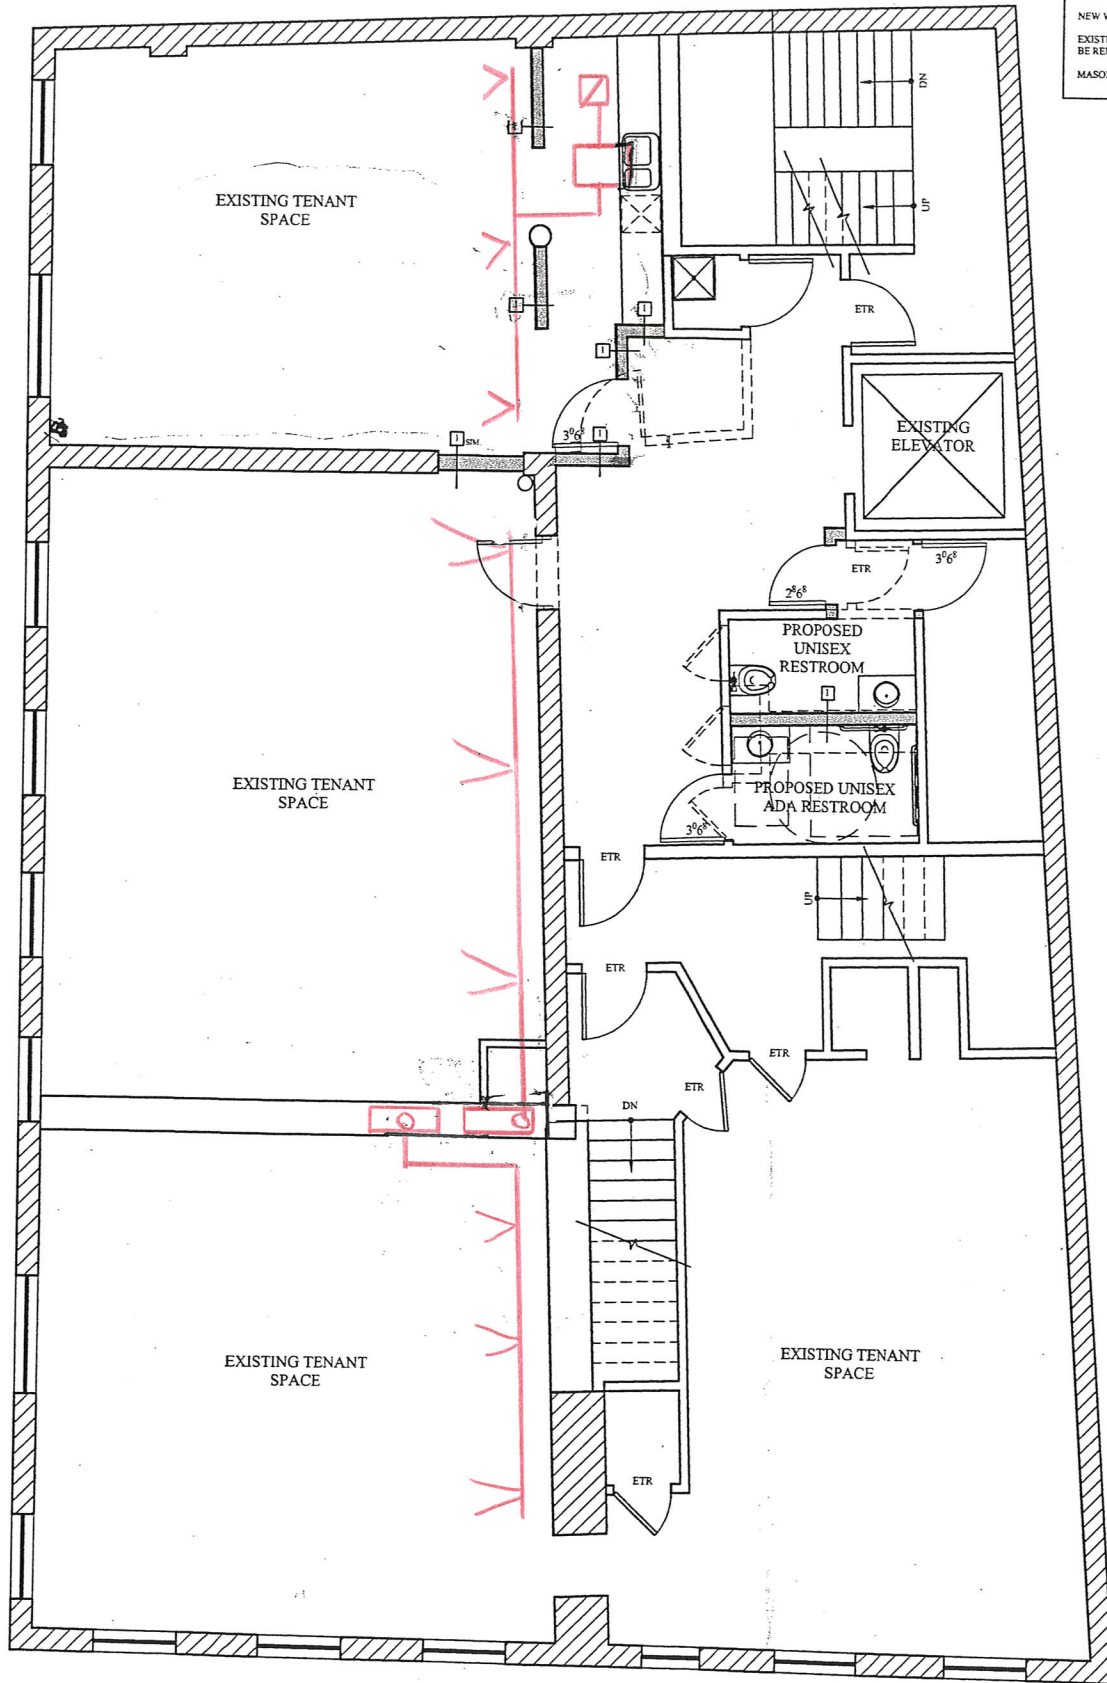

COMMERCIAL STREET

PROPOSED FLOOR PLAN  
SCALE: 1/4"=1'-0"

REVIEW SET: JULY 31, 2017