



Reviewed for Code Compliance
Inspectors Division
Approved with Conditions


Date: 02/19/15

PROPERTY

BRATTLE STREET

PARKING I
(12 SPACES)

PORTLAND STREET

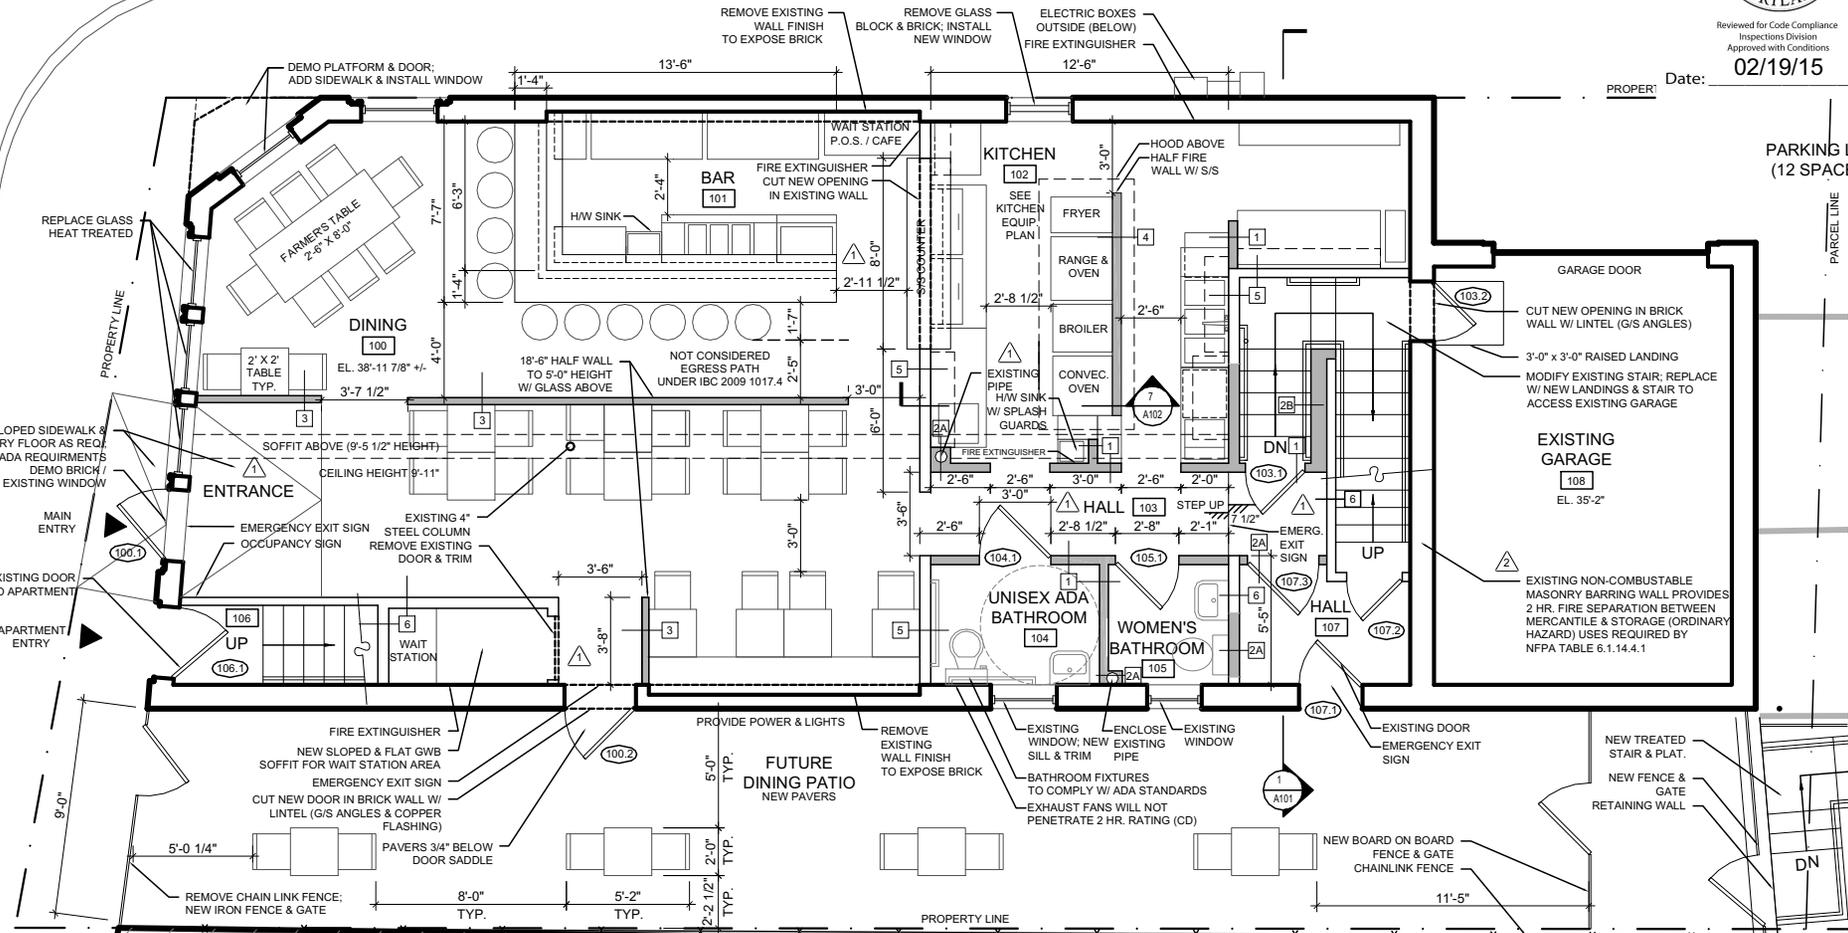


Scale: 1/8" = 1'-0" at 8.5x11"



Reviewed for Code Compliance
Inspectors Division
Approved with Conditions

02/19/15

PROPERTY Date:

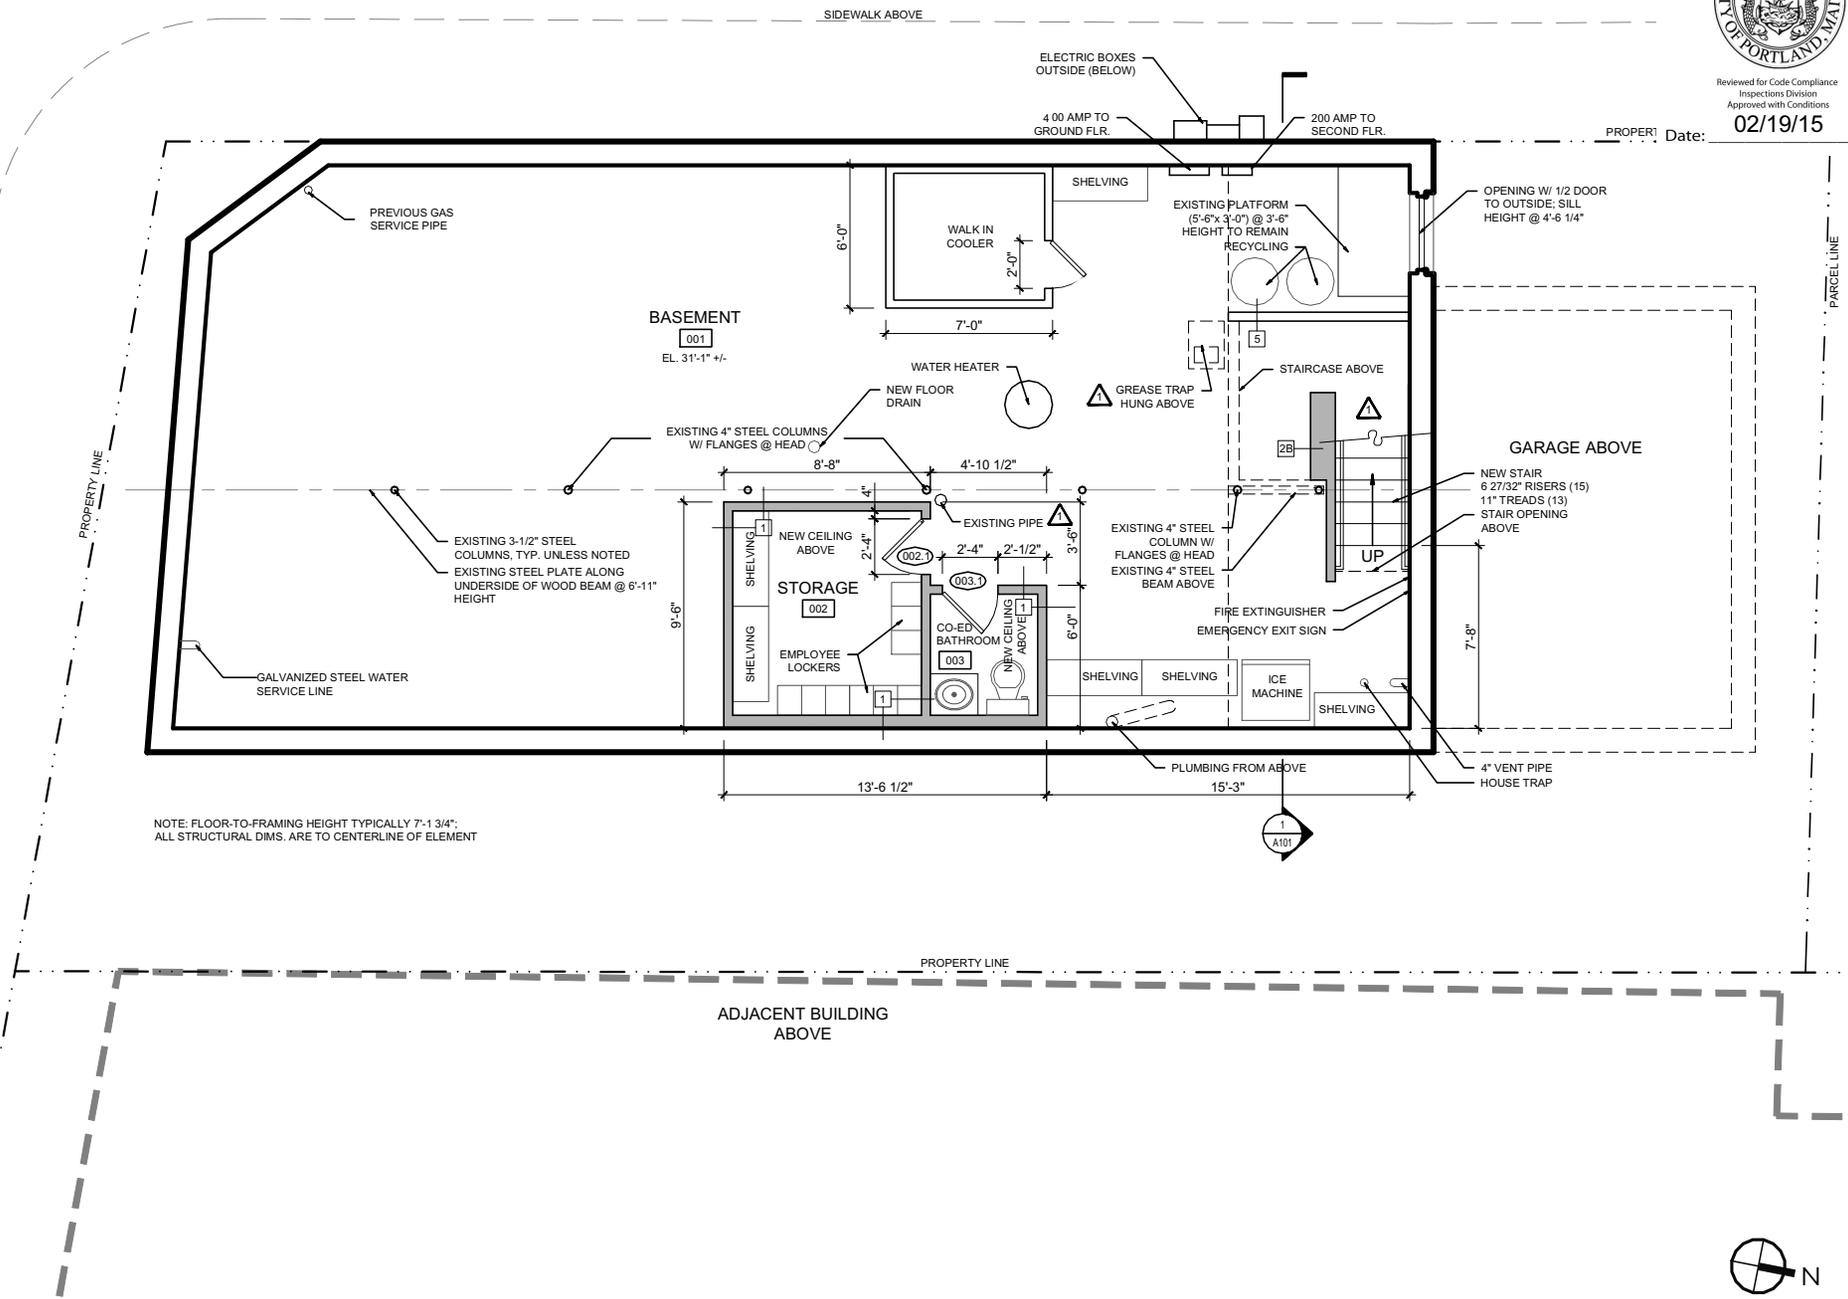


NOTE: FLOOR-TO-FRAMING HEIGHT TYPICALLY 7'-1 3/4";
ALL STRUCTURAL DIMS. ARE TO CENTERLINE OF ELEMENT

Scale: 1/8" = 1'-0" at 8.5x11"



Reviewed for Code Compliance
Inspectors Division
Approved with Conditions

Date: 02/19/15

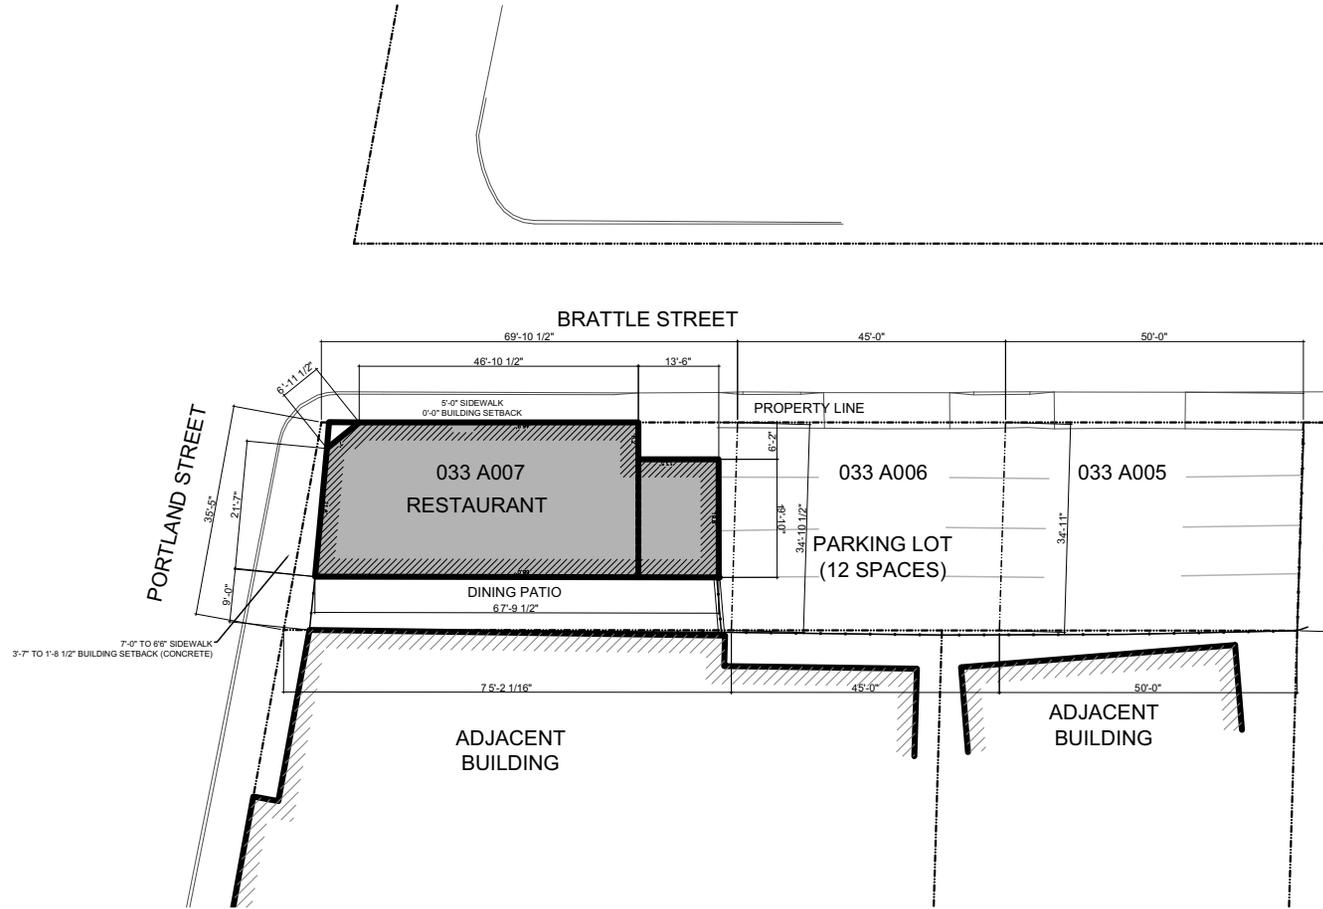

Scale: 1/32" = 1'-0" at 8.5x11"

Proposed New Restaurant
79 Portland, St, Portland, ME 04101 | Suzie St. Pierre


Site Plan - CBL 033 A005, A006, A007
Martin B. Dassa AIA | Clifford Tremblay



Reviewed for Code Compliance
Inspectors Division
Approved with Conditions

Date: 02/19/15

BRATTLE STREET

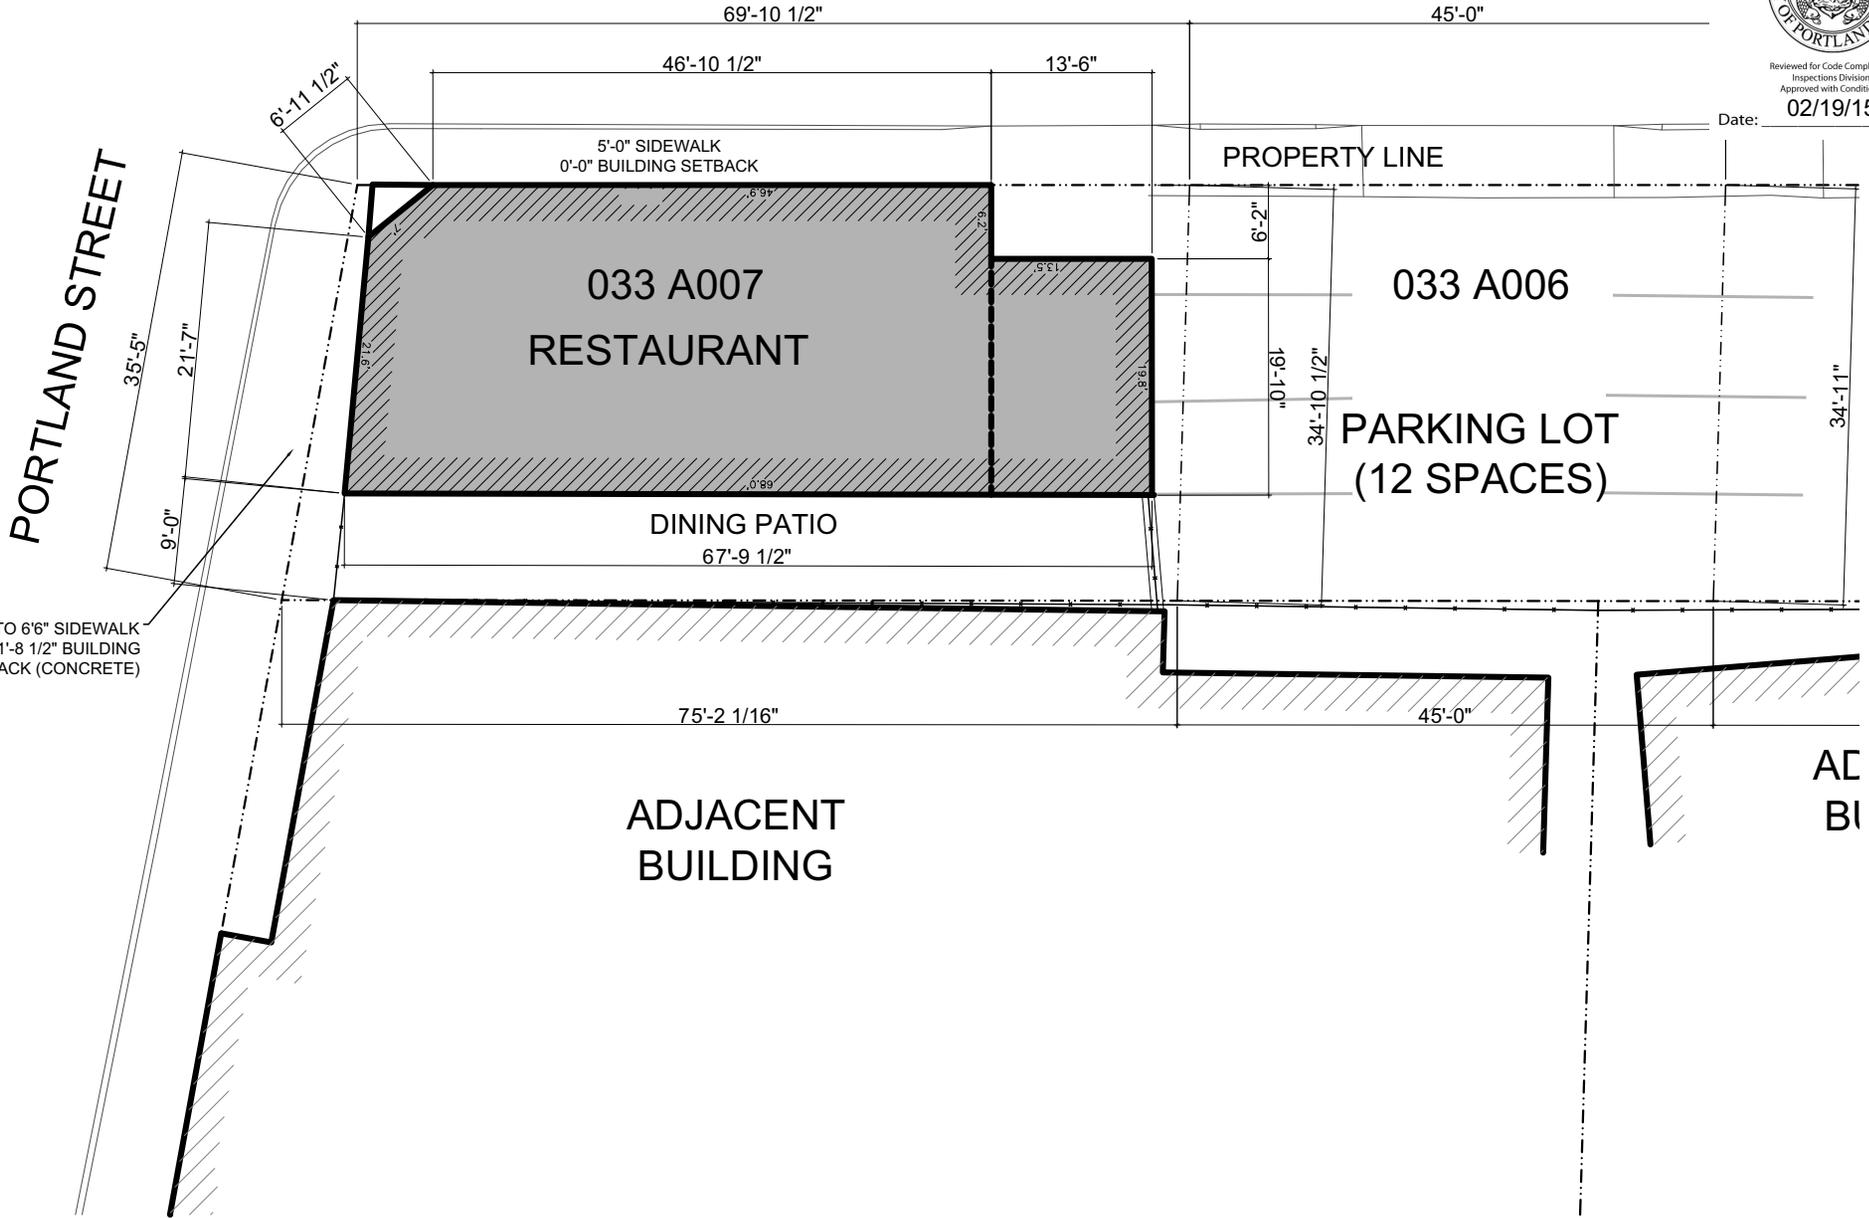

AC
BI



Scale: 1/16" = 1'-0" at 8.5x11"

Proposed New Restaurant
 79 Portland, St, Portland, ME 04101 | Suzie St. Pierre

Site Plan - CBL 033 A006 & A007
 Martin B. Dassa AIA | Clifford Tremblay