

PARRIS TERRACES

PROJECT:
PARRIS TERRACES

60 PARRIS ST.
PORTLAND, ME 04101

OWNER REP :
Donald M Peterson, Inc.
1 Avon Road
Cape Elizabeth, ME 04107
p: 207-415-0707

STRUCTURAL :
Structural Integrity
46 Forrest Avenue
Portland, ME 04101
p: 207-774-4614
f: 866-793-7835

CIVIL :
Ransom Consulting Engineers and Scientists
400 Commercial Street, Suite 404
Portland, ME 04101
p: 207 772-2891


LANDSCAPE :
MRLD Landscape Architecture + Urbanism
87 Main Street
Yarmouth, ME 04096
p: 207 846-4966

MECHANICAL :
Ripcord Engineering
PO Box 4175
Portland, ME 04101
p: 207 635-4060

ELECTRICAL :
Swiftcurrent Engineering
10 Forest Falls Drive, Unit 4B
Yarmouth, ME 04096
p: 207 847-9280

DRAWING INDEX

		COVER SHEET
		BOUNDARY SURVEY
		SUBDIVISION PLAT
LANDSCAPE		
	L-1	LANDSCAPE PLAN
	L-2	LANDSCAPE DETAILS
CIVIL		
	C-1	SITE PLAN
	C-2	GRADING, STORMWATER AND DRAINAGE
	C-3	UTILITIES
	C-4	CIVIL DETAILS
	C-5	CIVIL DETAILS
ARCHITECTURAL		
	A-0.1	CODE SUMMARY
	A-1.1	GROUND FLOOR PLAN
	A-1.2	SECOND FLOOR PLAN
	A-1.3	THIRD FLOOR PLAN
	A-1.4	FOURTH FLOOR PLAN
	A-1.5	ROOF PLAN
	A-2.1	EAST ELEVATION
	A-2.2	NORTH & SOUTH ELEVATIONS
	A-2.3	WEST ELEVATION

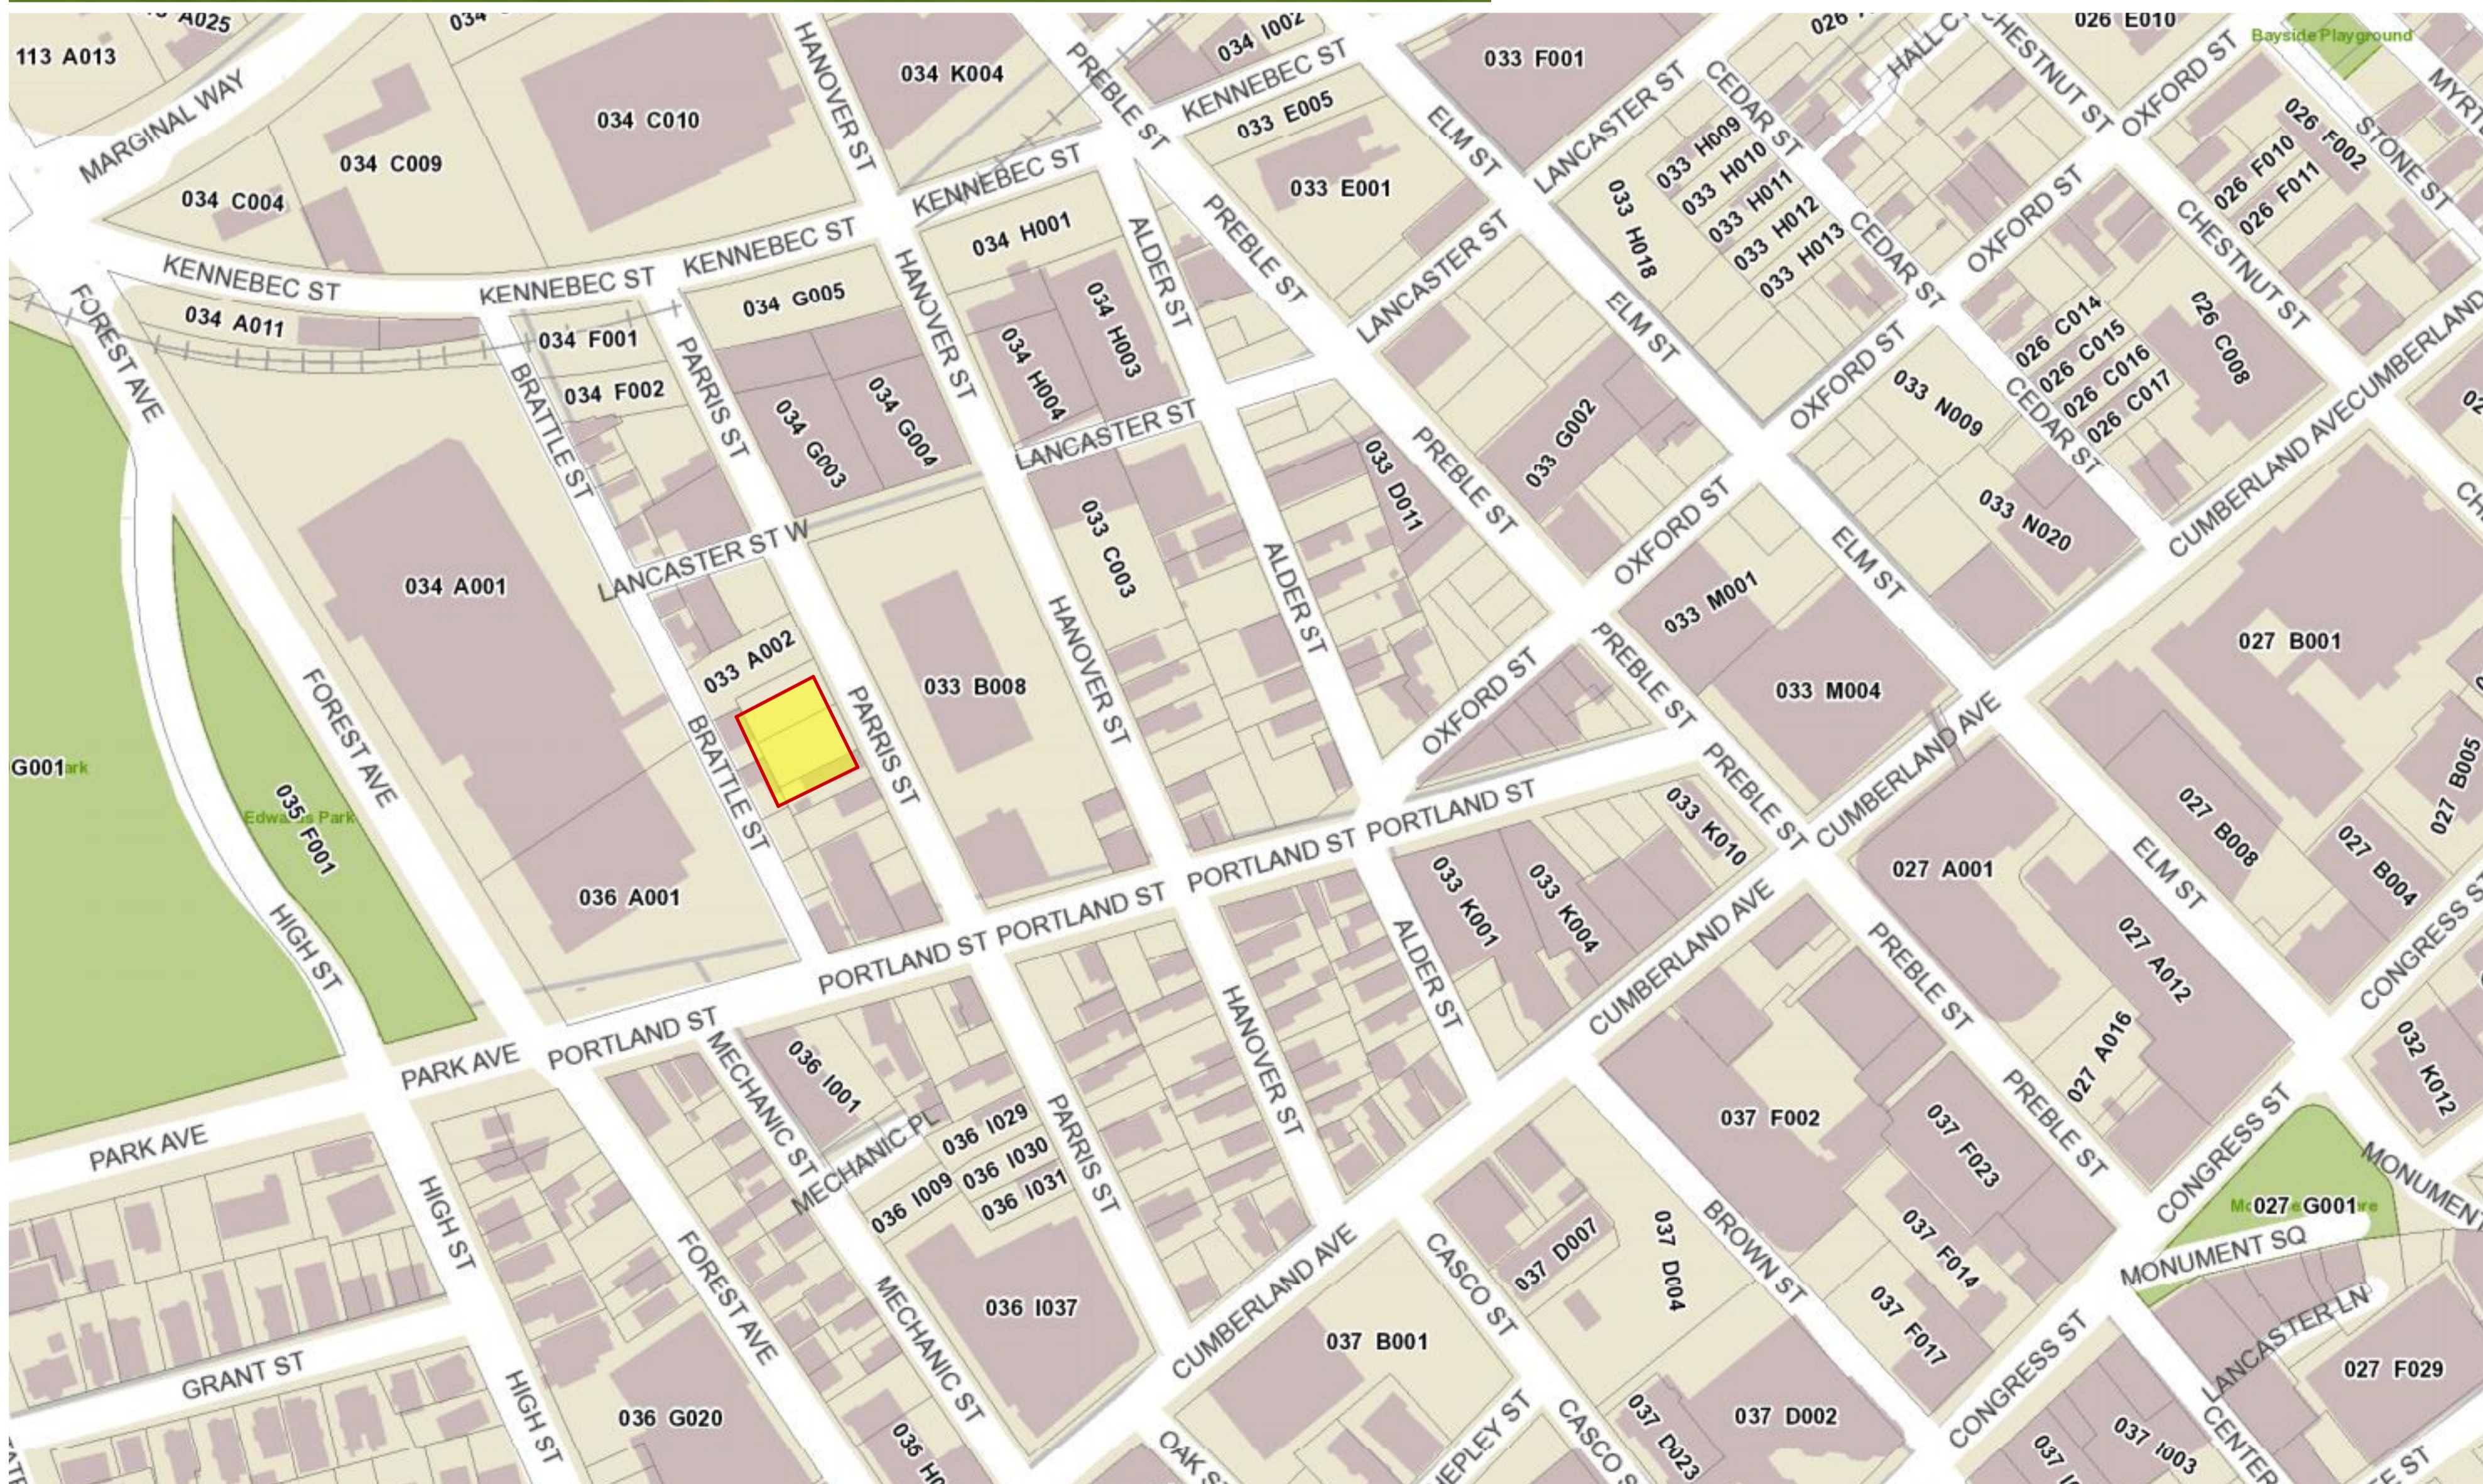

NOT FOR CONSTRUCTION

PROJECT NO: PRS
DATE: 03/13/2018
REVISED 1:
REVISED 2:
DRAWN BY: JT/AW
PHASE: DESIGN DEVELOPMENT

COVER SHEET



CITY OF PORTLAND
APPROVED SITE PLAN
3/27/18
Nell Donaldson
PROJECT NO. 2017-287