

Kitchen & Dining Hall Addition

The Salvation Army Adult Rehabilitation Center

88 Preble Street, Portland, Maine

Level II Site Plan Application

Prepared For:

The Salvation Army
30 Warren Avenue
Portland, Maine 04103
Final Plans - February 2, 2017

Design Consultants:

Architect
bild ARCHITECTURE
PO Box 8235
Portland, Maine 04104
207-408-0168

Civil Engineer
Walsh Engineering Associates, Inc.
One Karen Drive, Suite 2A
Westbrook, Maine 04092
207-553-9898

Surveyor
Jones Associates, Inc.
280 Poland Spring Road
Auburn, Maine 04210
207-241-0235

Utilities:

Sewer
City of Portland
Public Services Department
55 Portland Street
Portland, Maine 04101
207-874-8493

Water
Portland Water District
225 Douglass Street
P.O. Box 3553
Portland, Maine 04102
207-774-5961 x3199

Electric
Central Maine Power Co.
162 Canco Road
Portland, Maine 04103
800-750-4000

Telephone
Fairpoint
45 Forest Avenue
Portland, Maine 04101
800-240-5019

Cable
Time Warner Cable
118 Johnson Road
Portland, Maine 04101
800-892-2253

Natural Gas
Unitil
1075 Forest Avenue
Portland, Maine 04103-3586
207-541-2543


Permits:

Type	Jurisdiction	Status
Level II Site Plan	City of Portland Planning Department	Site Plan Approval - October 4, 2016 Final Plans Delivered - February 2, 2017

Record Owner
The Salvation Army
30 Warren Avenue
Portland, Maine 04103

Parcel ID
Map 33
Block D
Lot 4-11, 15, & 22-26

Vicinity Map:

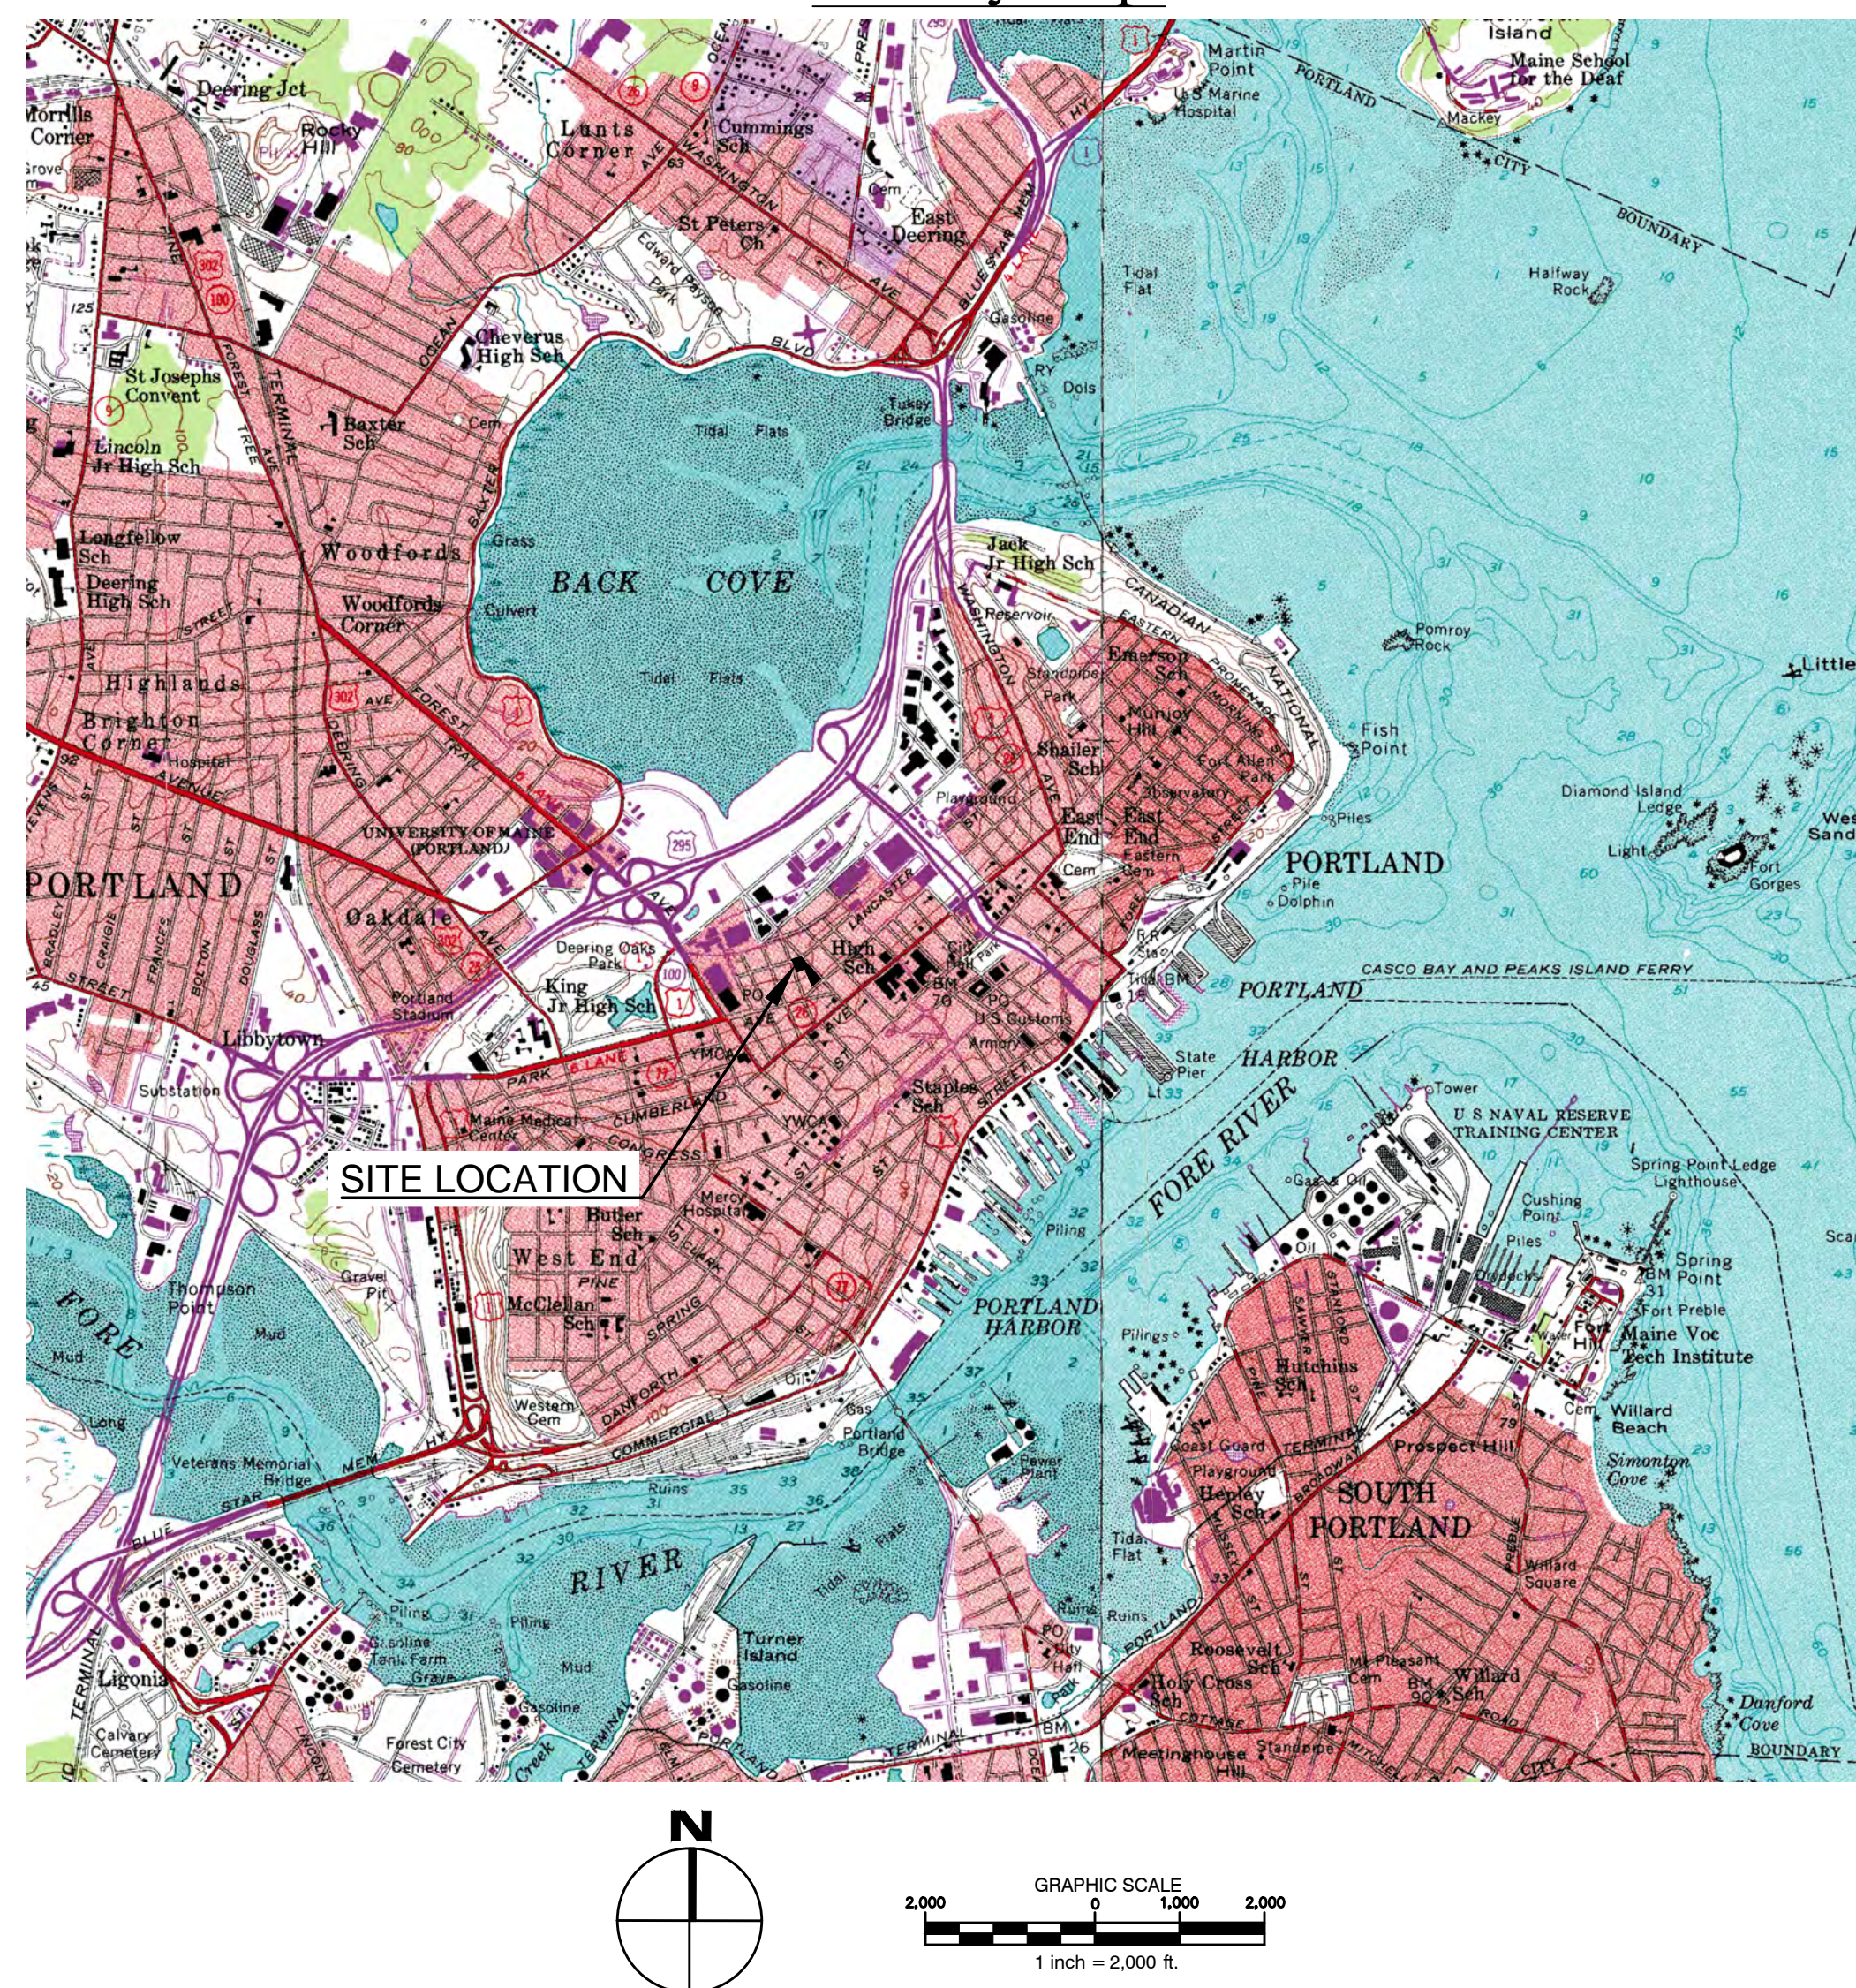

List of Drawings:

Sheet No.	Sheet Title
	Cover Sheet
	Boundary Survey
C100	Existing Conditions and Removals Plan
C200	Site Layout and Utility Plan
C201	Off-Street Parking Plan
C300	Grading and Drainage Plan
C301	Entrance Grading Plan
L100	Landscape Plan
C400	Erosion Control Details
C401	Site Details
C402	Site Details
C403	Site Details
C404	Site Details



One Karen Dr., Suite 2A | Westbrook, Maine 04092
ph: 207.553.9898 | www.walsh-eng.com