


COPYRIGHT: Reuse or reproduction of the contents of this document is not permitted without written permission of Bild Architecture LLC

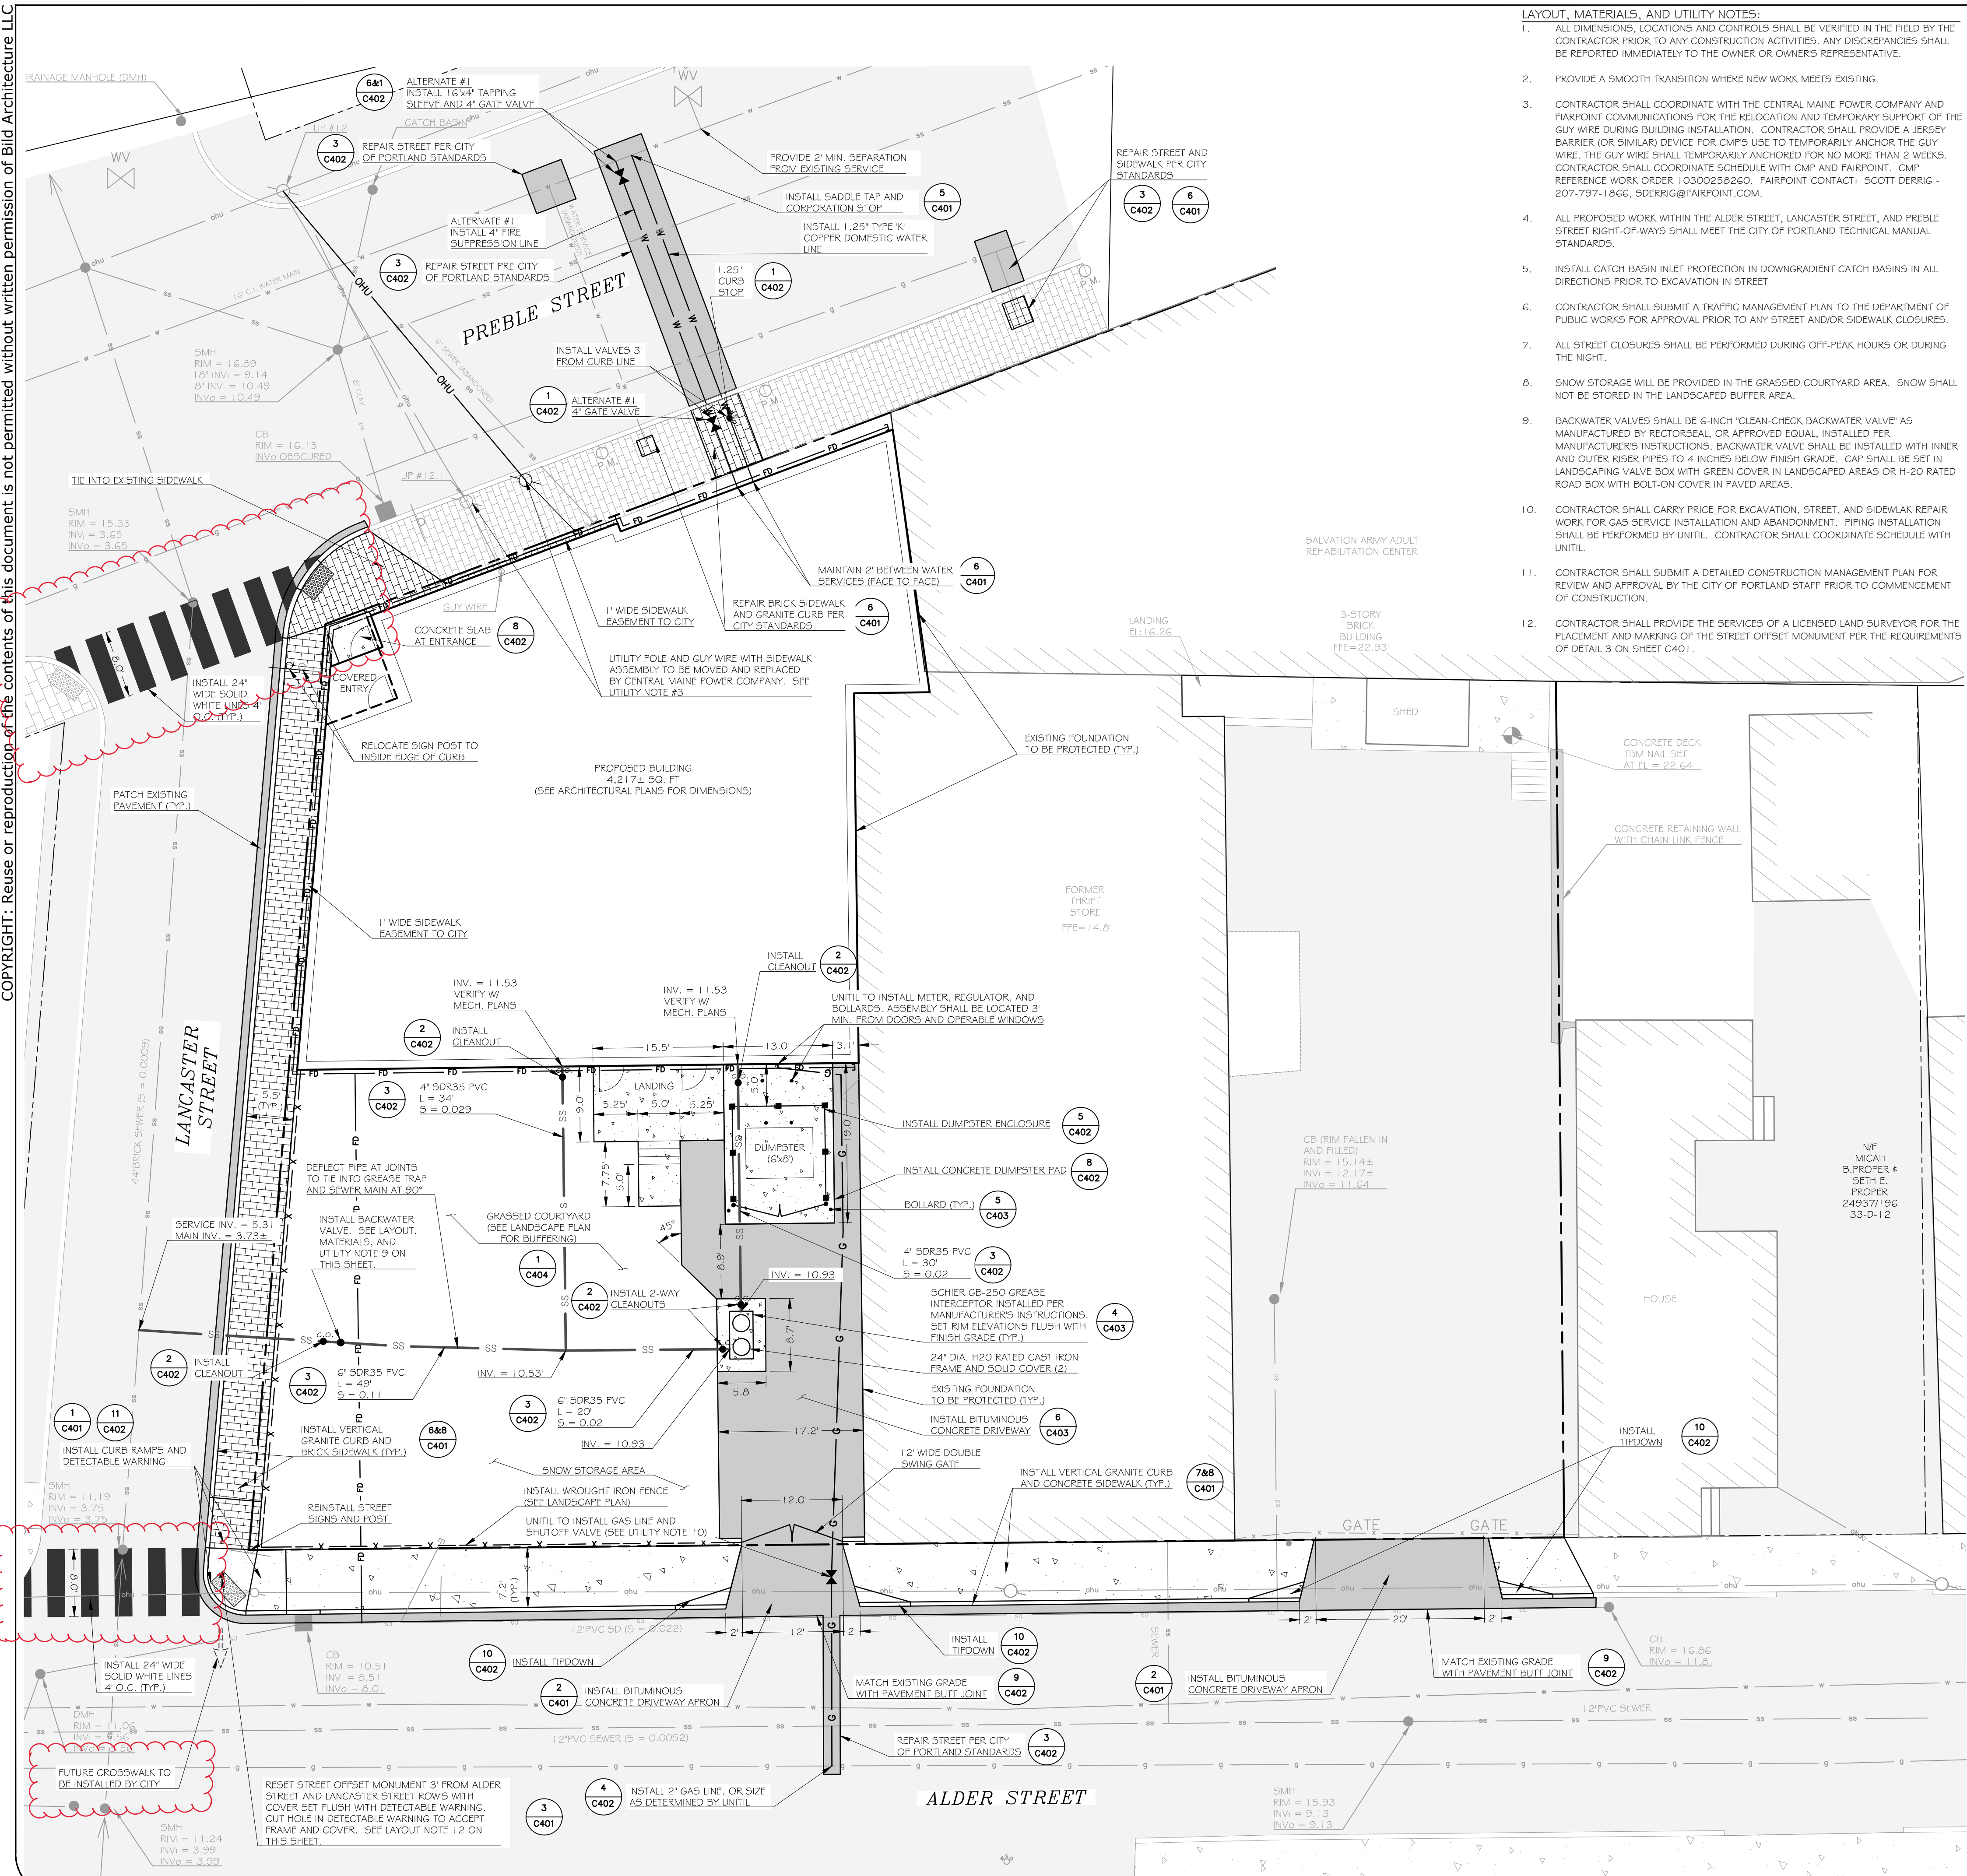



- LAYOUT, MATERIALS, AND UTILITY NOTES: 1. ALL DIMENSIONS, LOCATIONS AND CONTROLS SHALL BE VERIFIED IN THE FIELD BY THE CONTRACTOR PRIOR TO ANY CONSTRUCTION ACTIVITIES...

PARCEL INFORMATION table with columns for SITE AREA, OWNER/APPLICANT, ZONING DISTRICTS, SPACE AND BULK STANDARDS, and a comparison of REQUIRED, EXISTING, and PROPOSED values.

- GENERAL NOTES: 1. SEE GENERAL NOTES AND PLAN REFERENCES ON SHEET C100. EXISTING UTILITY NOTES: 1. THE UNDERGROUND UTILITIES HERON SHOWN HAVE BEEN LOCATED FROM FIELD SURVEY...

DRAFT - 1/31/17 NOT FOR CONSTRUCTION

LEGEND table mapping symbols for EXISTING and PROPOSED features such as PROPERTY LINE, SANITARY SEWER LINE, WATER LINE VALVE, and BRICK SIDEWALK.

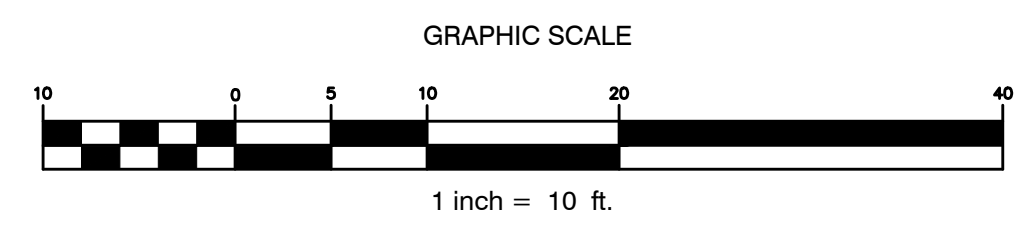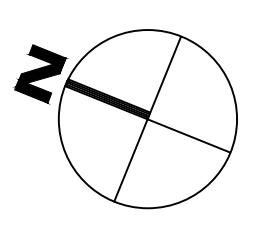

Vertical project information on the right margin including logo for Bild Architecture, project name 'SALVATION ARMY PORTLAND, MAINE', issue date '10/25/16', sheet title 'Site Layout and Utility Plan', and sheet number '200'.