

# Kitchen & Dining Hall Addition

## The Salvation Army Adult Rehabilitation Center

### 88 Preble Street, Portland, Maine

### Level II Site Plan Application

Prepared For:  
**The Salvation Army**  
 30 Warren Avenue  
 Portland, Maine 04103

**Design Consultants:**

Civil Engineer  
 Walsh Engineering Associates, Inc.  
 One Karen Drive, Suite 2A  
 Westbrook, Maine 04092  
 207-553-9898

Architect  
 bild ARCHITECTURE  
 PO Box 8235  
 Portland, Maine 04104  
 207-408-0168

Surveyor  
 Jones Associates, Inc.  
 280 Poland Spring Road  
 Auburn, Maine 04210  
 207-241-0235

**Utilities:**

Sewer  
 City of Portland  
 Public Services Department  
 55 Portland Street  
 Portland, Maine 04101  
 207-874-8493

Water  
 Portland Water District  
 225 Douglass Street  
 P.O. Box 3553  
 Portland, Maine 04102  
 207-774-5961 x3199


Electric  
 Central Maine Power Co.  
 162 Canco Road  
 Portland, Maine 04103  
 800-750-4000

Telephone  
 Fairpoint  
 45 Forest Avenue  
 Portland, Maine 04101  
 800-240-5019

Cable  
 Time Warner Cable  
 118 Johnson Road  
 Portland, Maine 04101  
 800-892-2253

Natural Gas  
 Unifit  
 1075 Forest Avenue  
 Portland, Maine 04103-3586  
 207-541-2543

**Vicinity Map:**

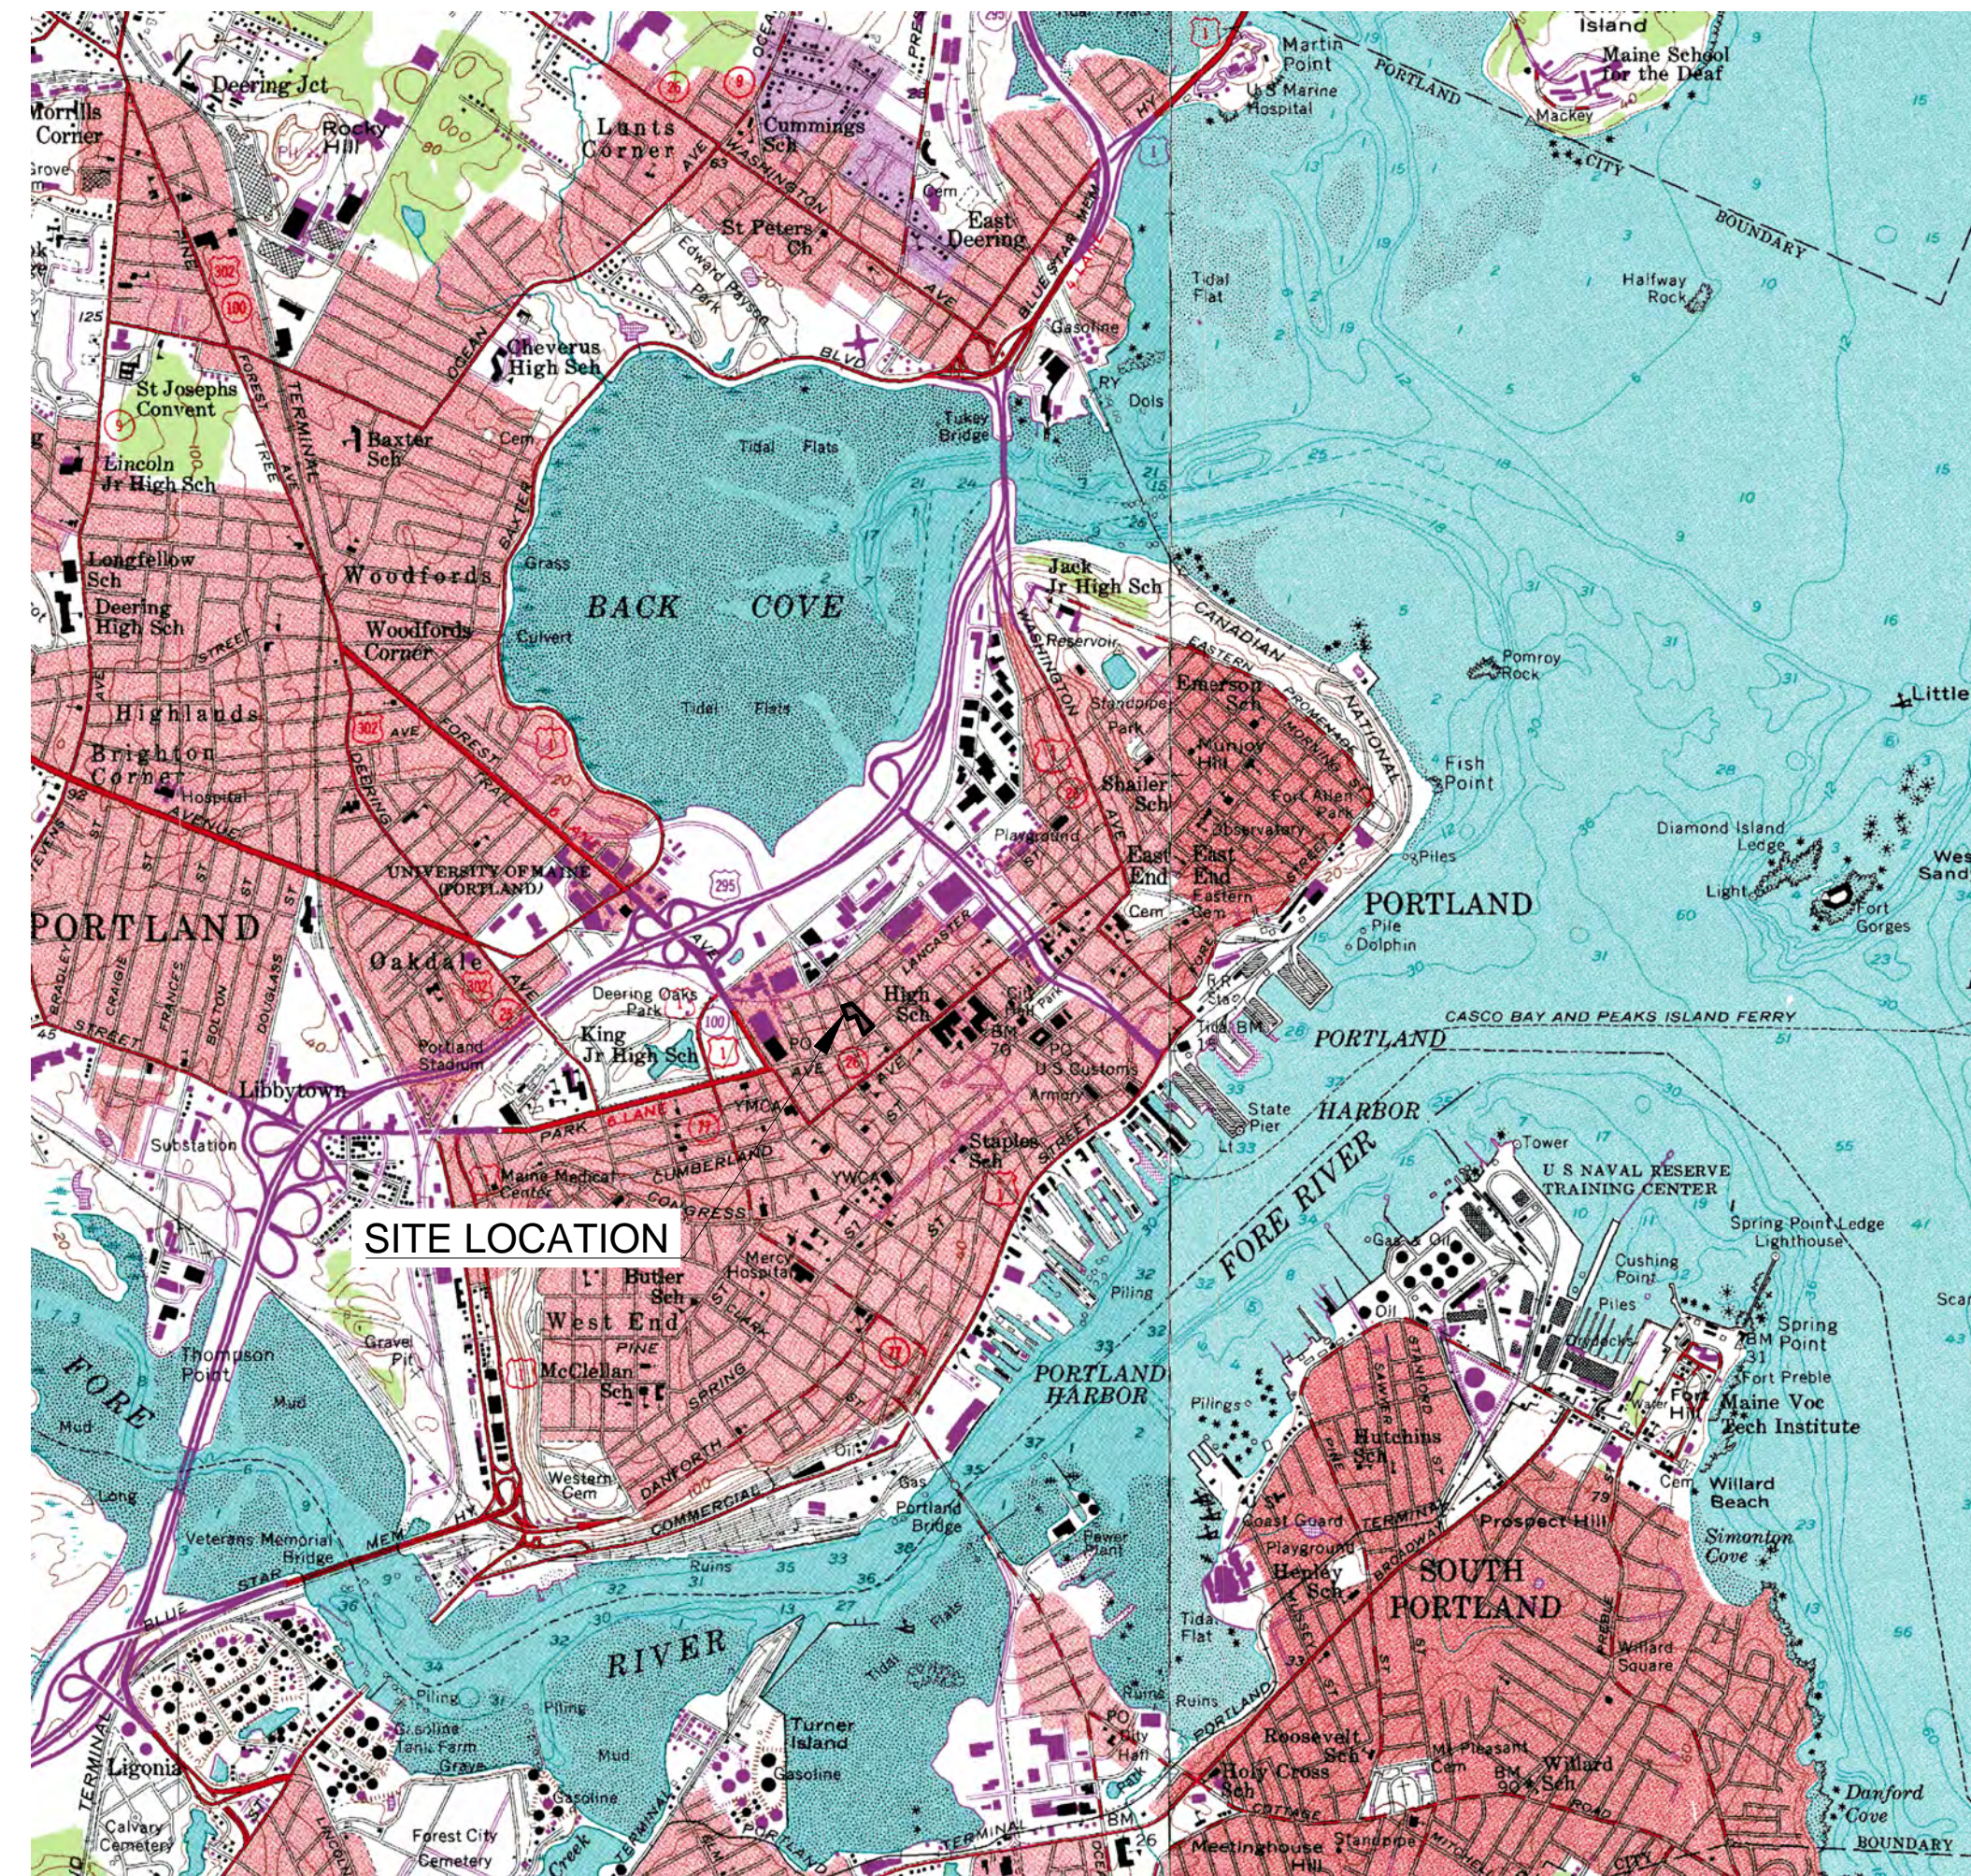

**List of Drawings:**

Sheet No.	Sheet Title
	Cover Sheet
	Boundary Survey
C1.0	Existing Conditions and Removals Plan
C2.0	Site Layout and Utility Plan
C3.0	Grading and Drainage Plan
C4.0	Details
C4.1	Details
C4.2	Details
P1.0	Photometric Plan
A100	Floor Plans
A200	Elevations

**Permits:**

Type	Jurisdiction	Status
Level II Site Plan	City of Portland Planning Department	Submitted January 18, 2016

**Record Owner**

The Salvation Army  
 30 Warren Avenue  
 Portland, Maine 04103

**Parcel ID**

Map 33  
 Block D  
 Lot 4-11, 15, & 22-26