

Prepared For:
 Owner and Applicant:
SCHLOTTERBECK BLOCK L.L.C.
 104 Grant Street
 Portland, Maine 04101
 Tel.: 207-650-8979

Prepared By:
MITCHELL & ASSOCIATES
 Landscape Architects
 70 Center Street
 Portland, Maine 04101
 Tel.: 207-774-4427

RANSOM CONSULTING ENGINEERS
 400 Commercial Street # 4
 Portland, Maine 04101
 Phone: 207-772-2891

GODUTI-THOMAS ARCHITECTS
 44 Oak Street # 2
 Portland, Maine 04101
 Phone: 207-775-3184

The Schlotterbeck Block
 Portland, Maine
 117 Preble Street

Date: OCTOBER 5, 2015

Issued For:

Revisions:
 DEC. 1, 2015: REVISED PER STAFF REVIEW COMMENTS
 DEC. 10, 2015: REVISED PER STAFF REVIEW COMMENTS
 FEB. 25, 2016: REVISED PER CONDITIONS OF APPROVAL


Reproduction or reuse of this document without the expressed written consent of Mitchell & Associates is prohibited.
 © 2016

Title: **SITE DETAILS**


Scale: AS SHOWN

North:


Sheet No.: **L6.0**

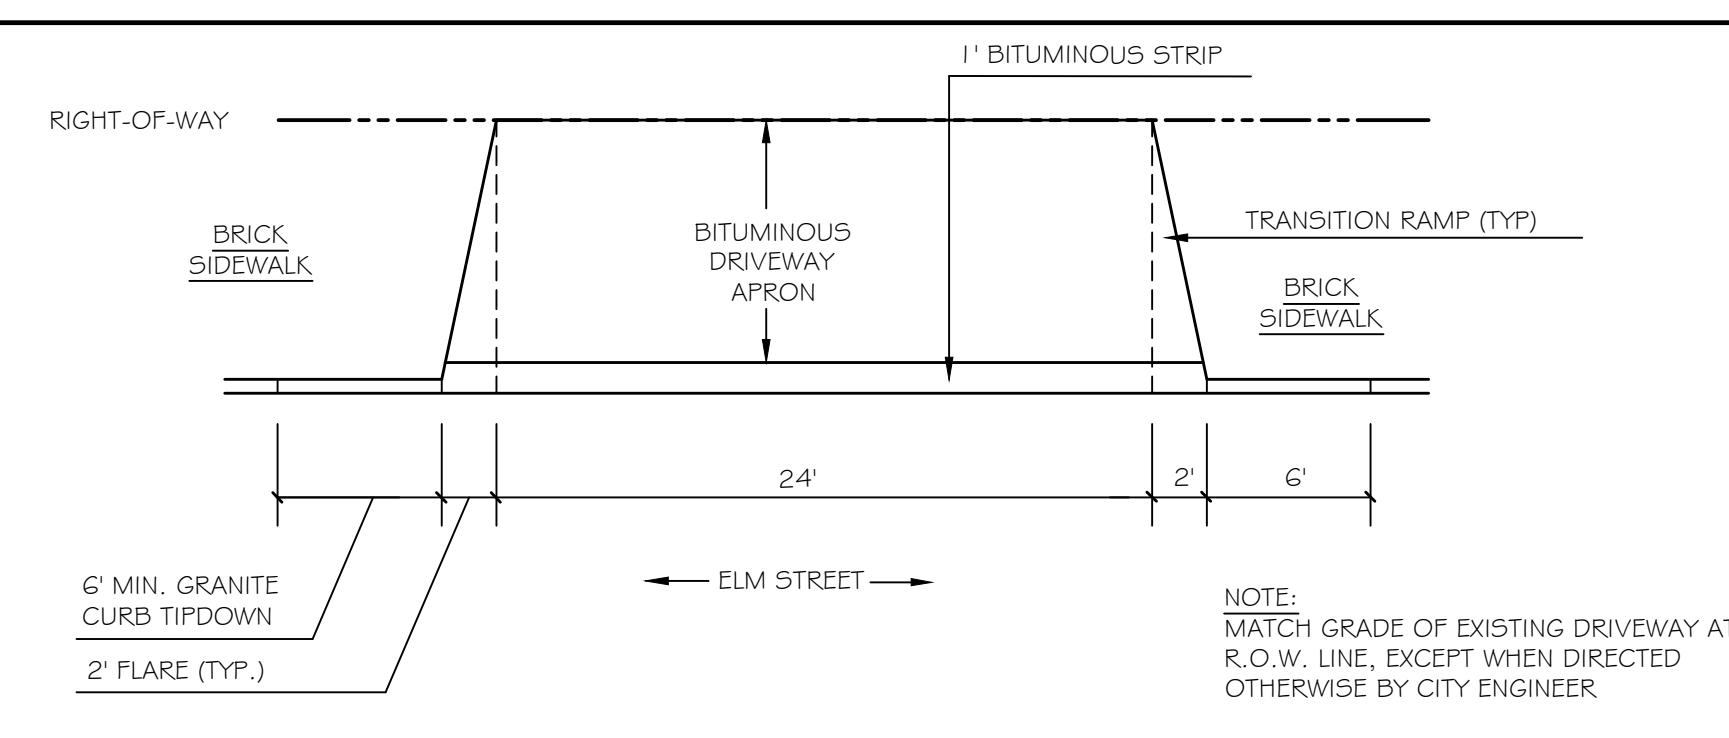


10 DRIVEWAY APRON LAYOUT
 NOT TO SCALE

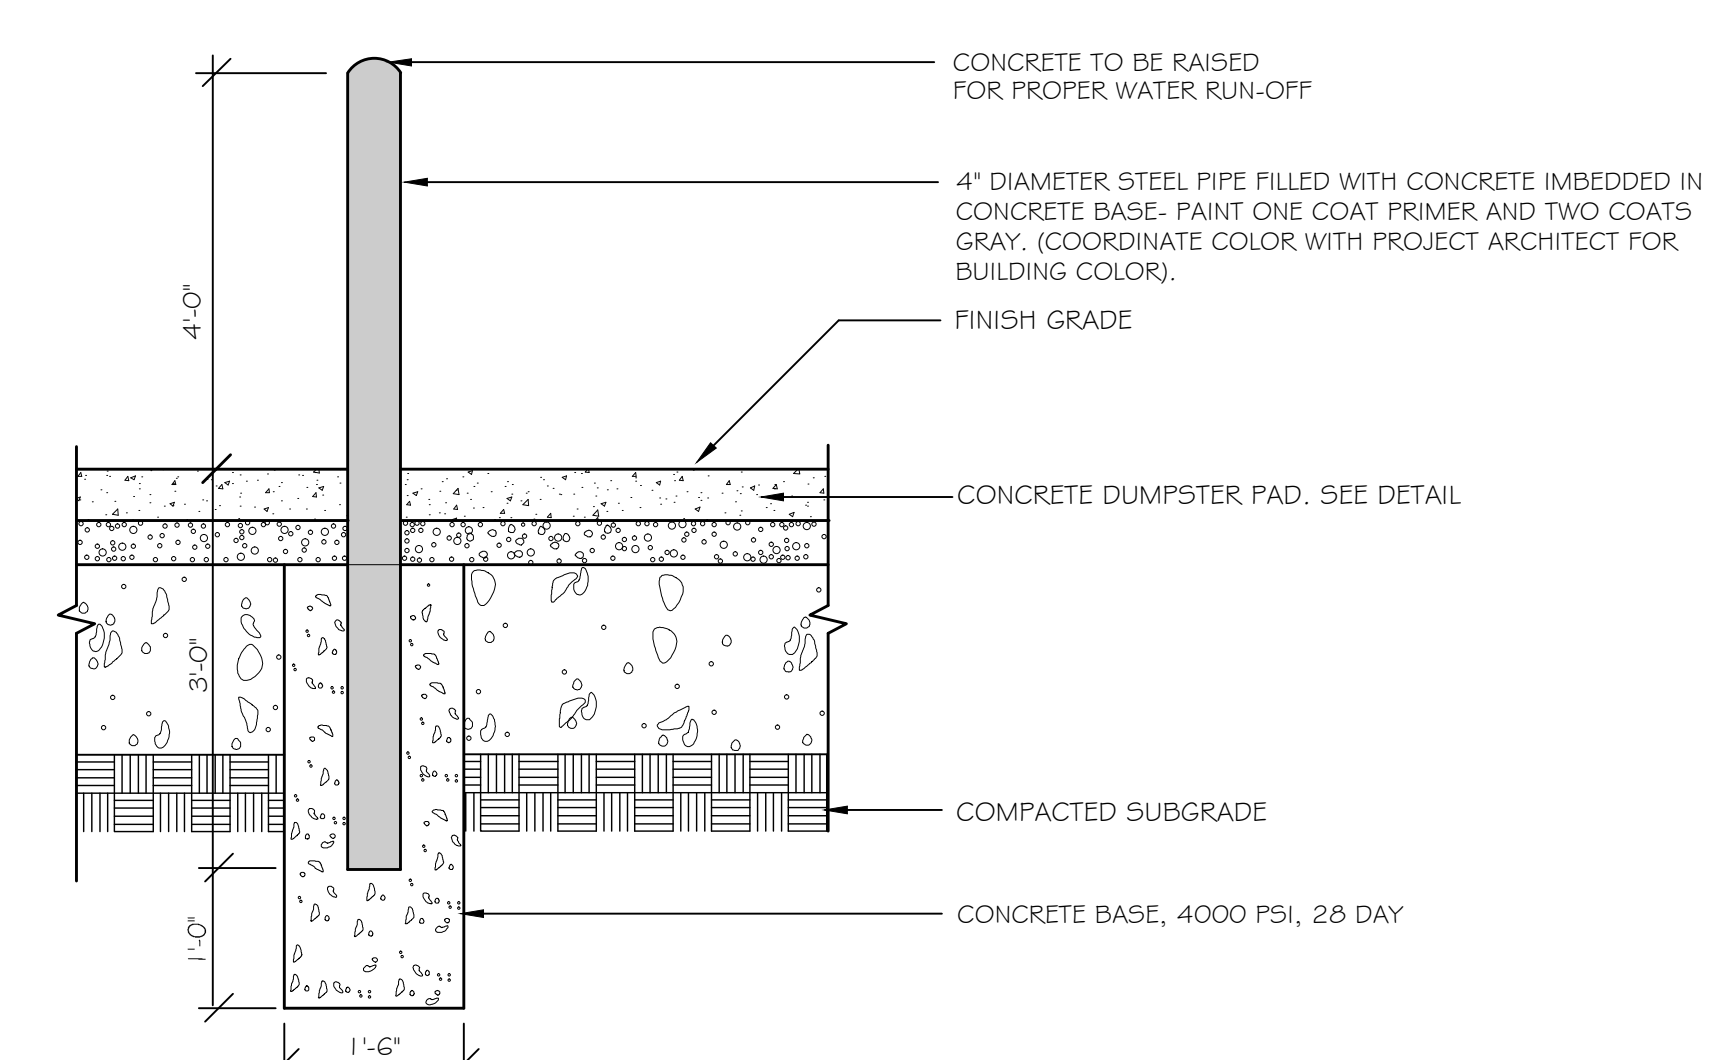

11 PIPE BOLLARD DETAIL
 NOT TO SCALE

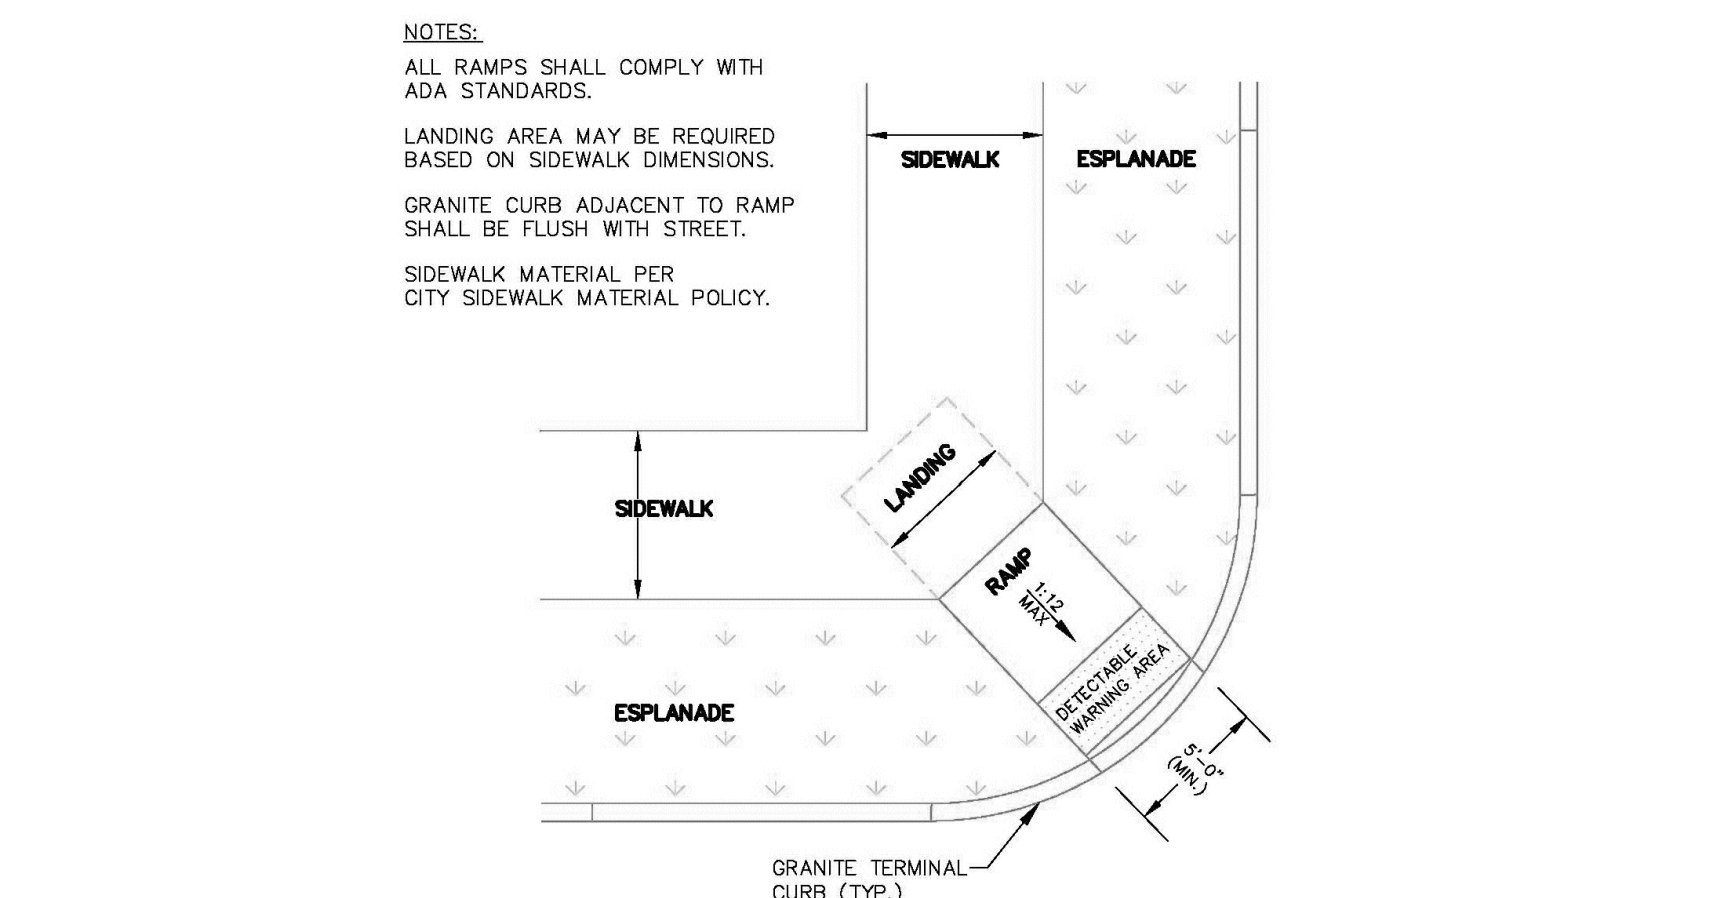


12 ADA RAMP AT PREBLE STREET/KENNEBEC STREET
 NOT TO SCALE

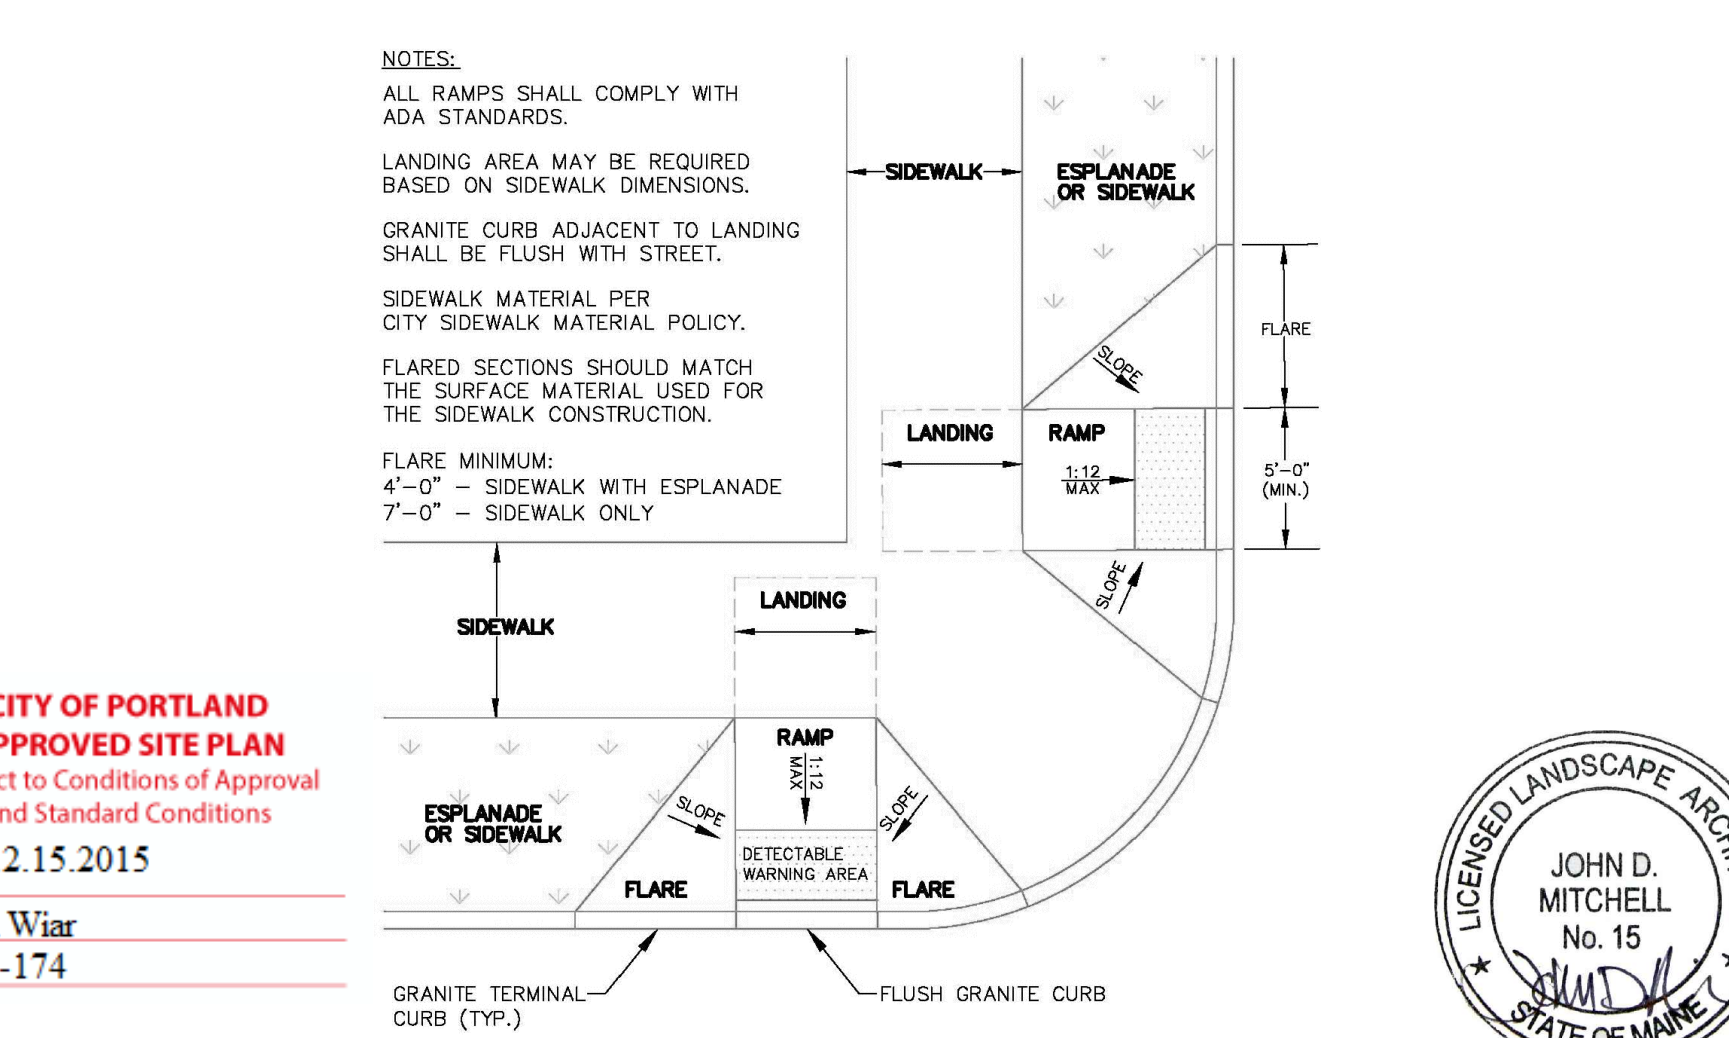


13 ADA RAMP AT ELM STREET/KENNEBEC STREET
 NOT TO SCALE

CITY OF PORTLAND
 APPROVED SITE PLAN
 Subject to Conditions of Approval and Standard Conditions


DATE OF APPROVAL: 12.15.2015
 PLANNER: Shukria Wiar
 PROJECT NO.: 2015-174

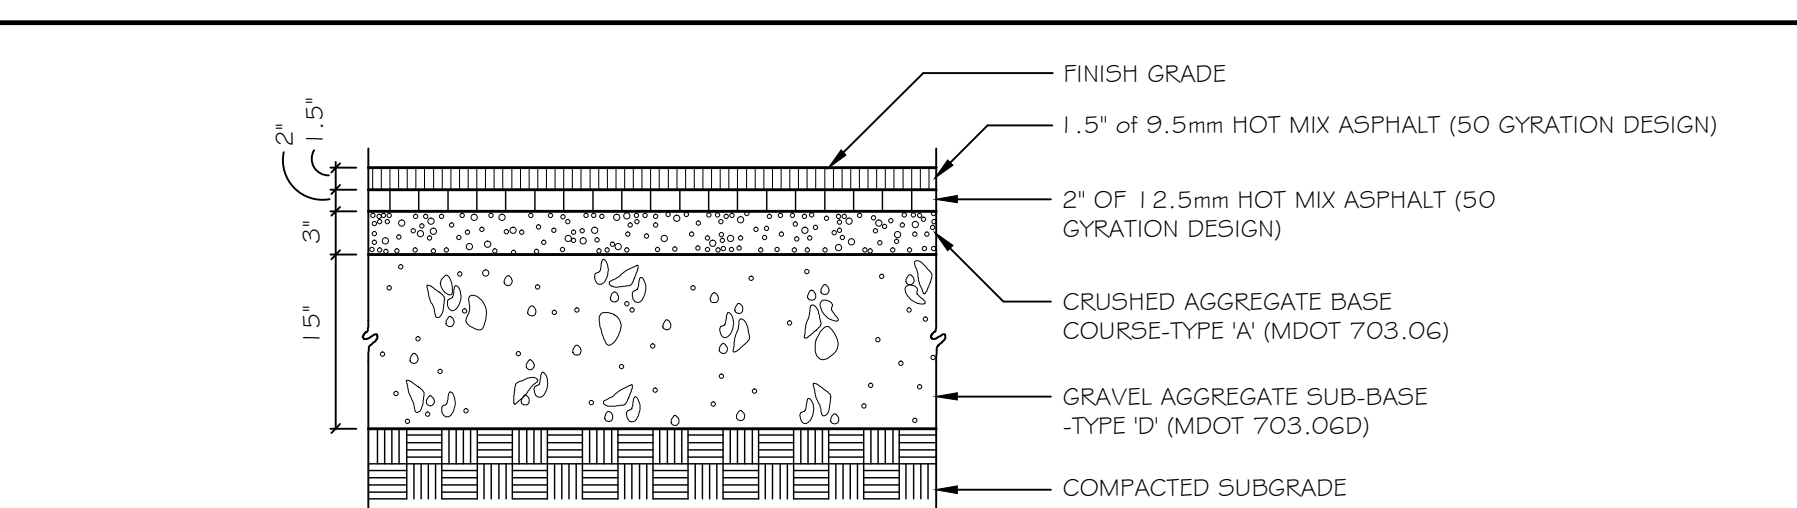


1 BITUMINOUS PAVEMENT- PARKING LOT
 NOT TO SCALE

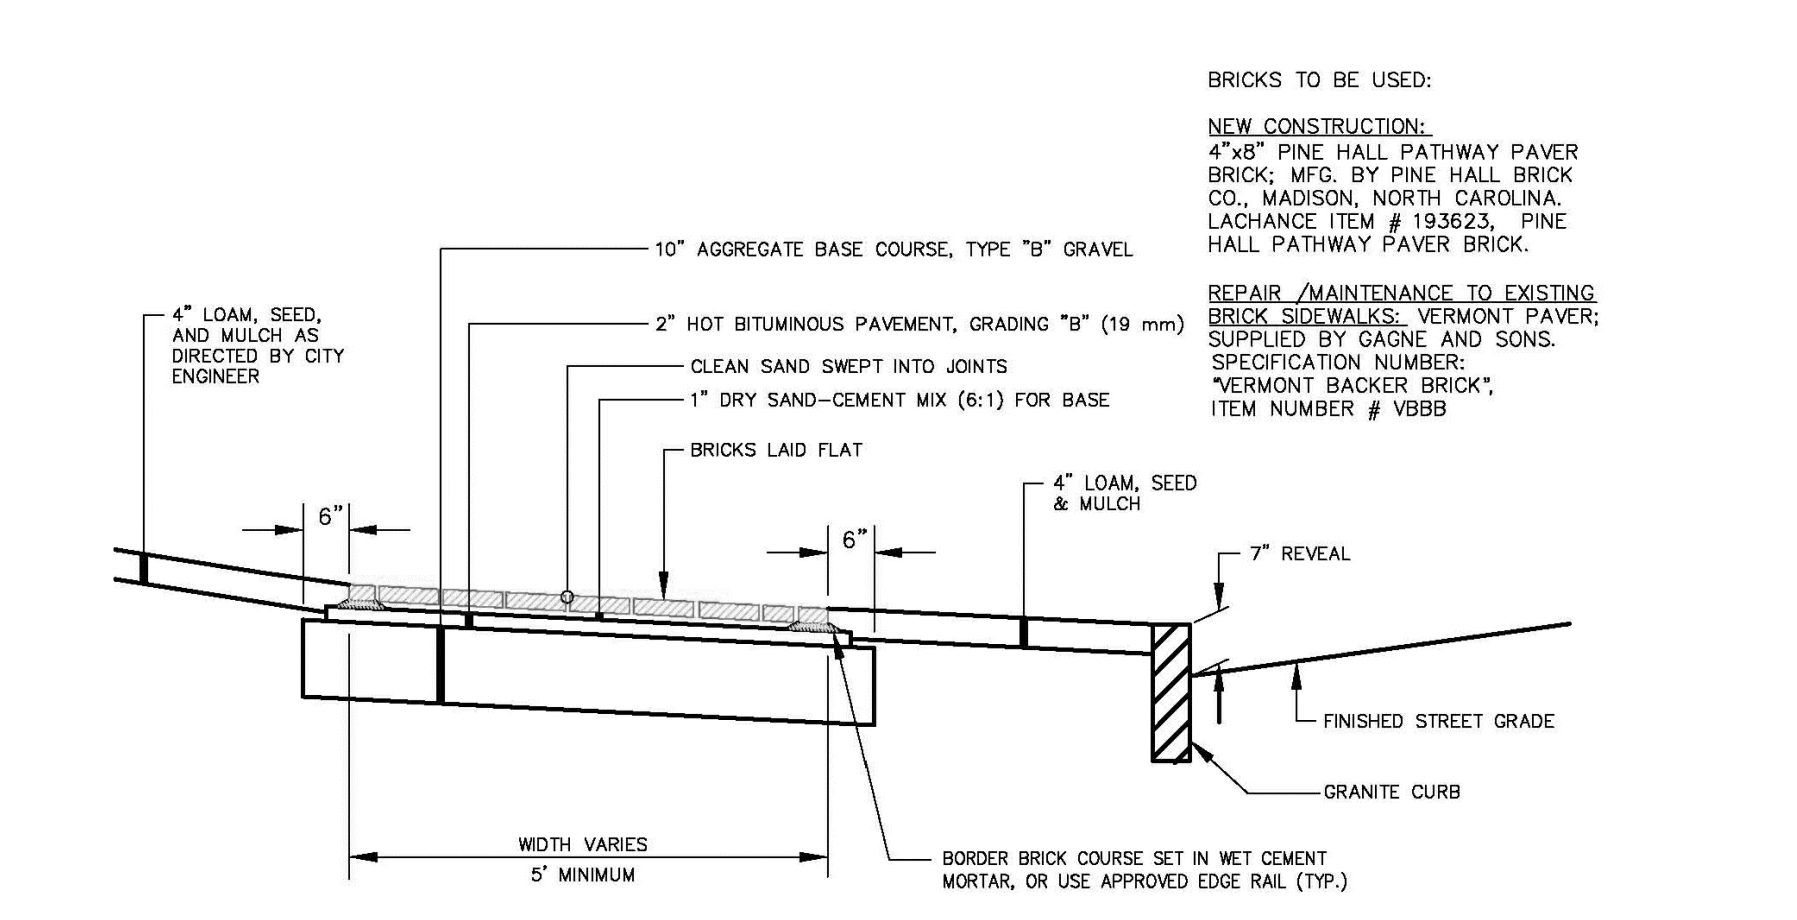


2 BRICK SIDEWALK WITH BITUMINOUS BASE AND GRANITE CURB
 NOT TO SCALE

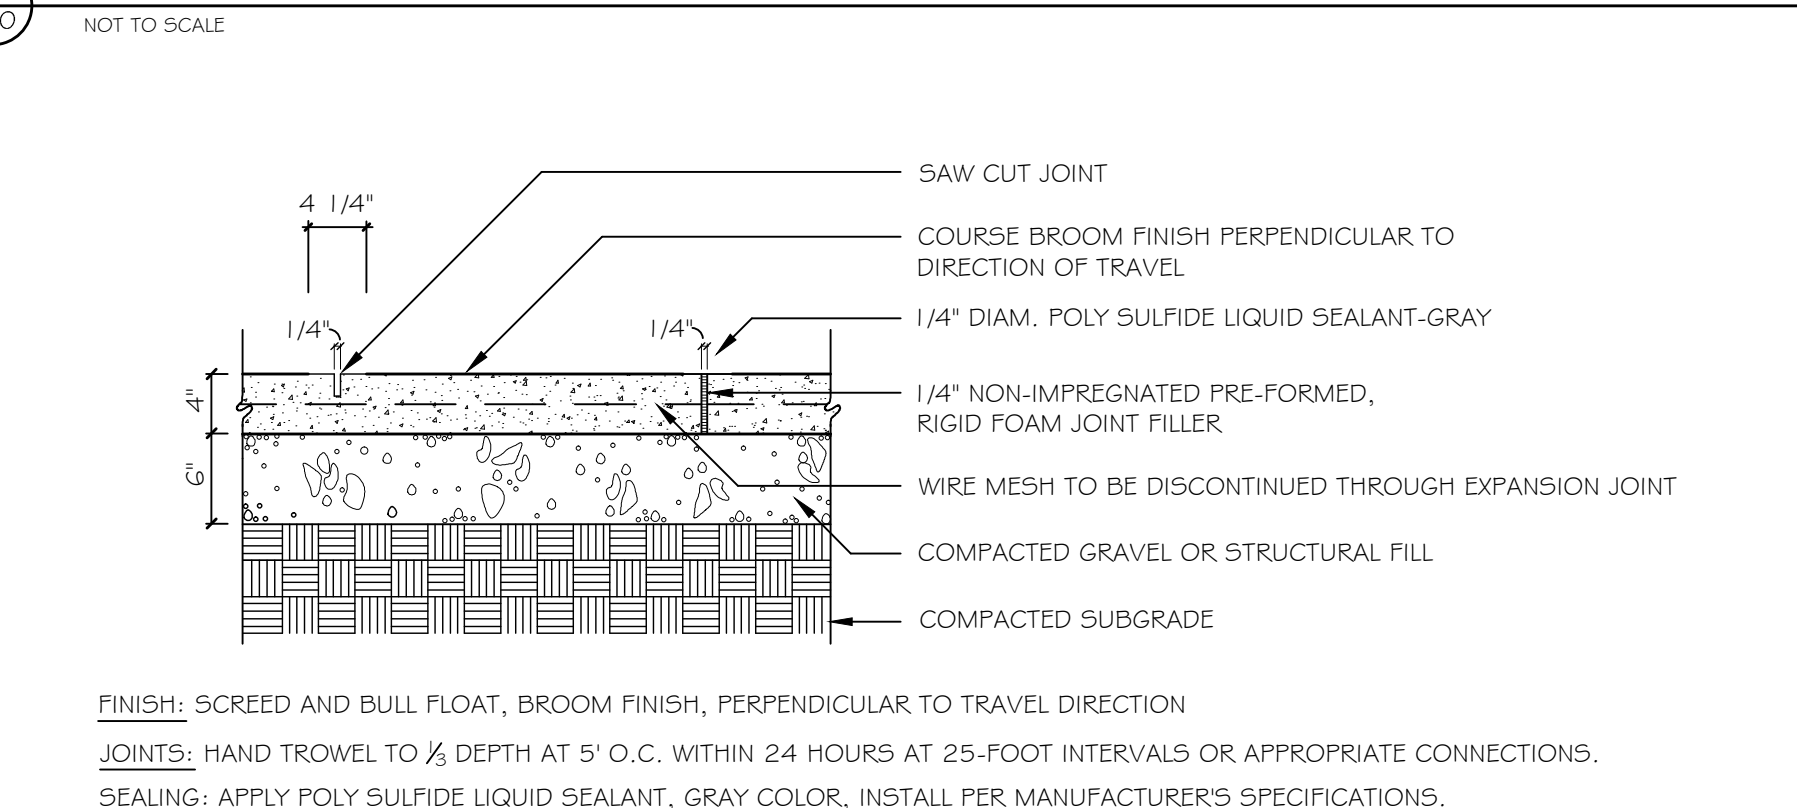


3 CONCRETE WALK
 NOT TO SCALE

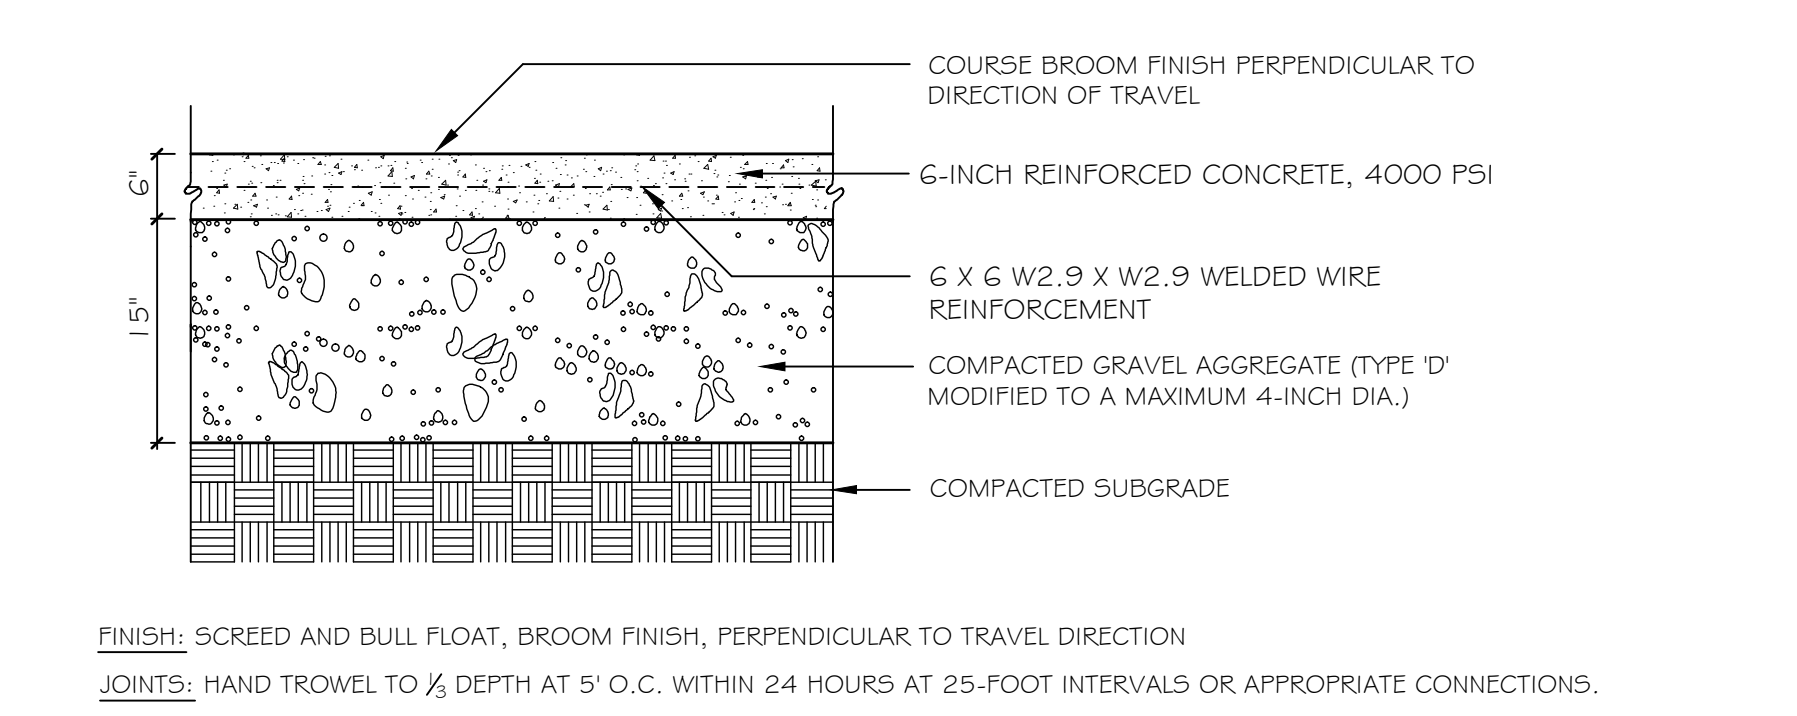


4 CONCRETE PAD: CROSSWALK AND DUMPSTER PAD
 NOT TO SCALE

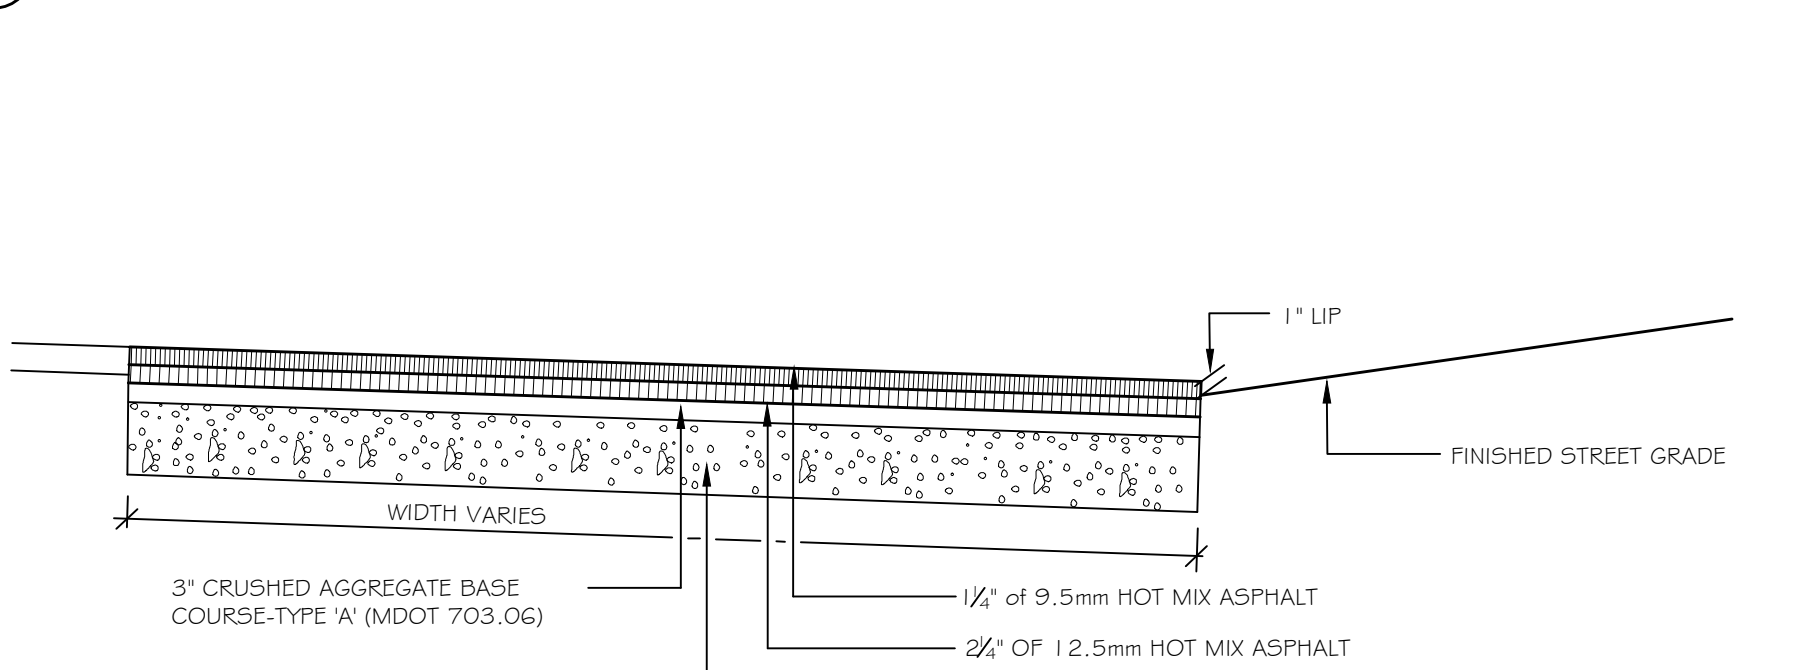


5 BITUMINOUS DRIVEWAY APRON
 NOT TO SCALE

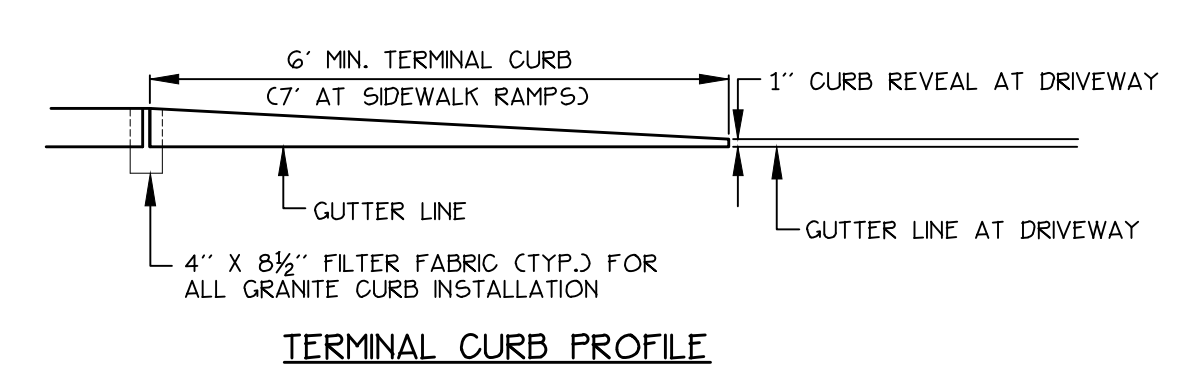

6 TERMINAL CURB PROFILE
 NOT TO SCALE

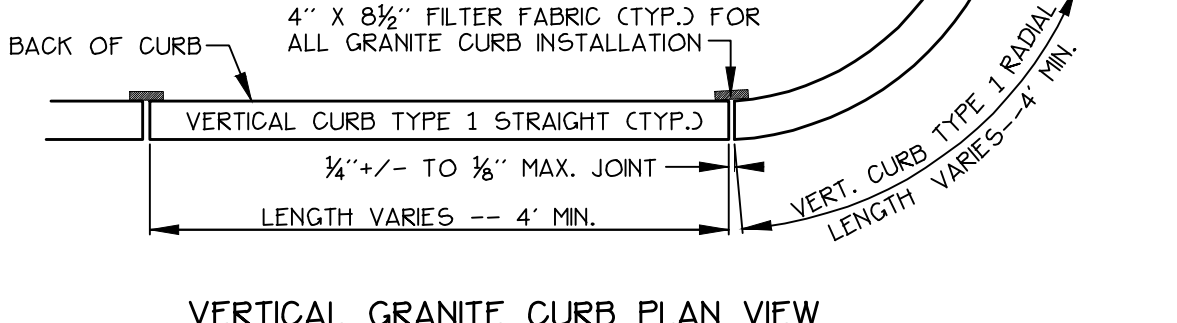


7 VERTICAL GRANITE CURB PLAN VIEW
 NOT TO SCALE

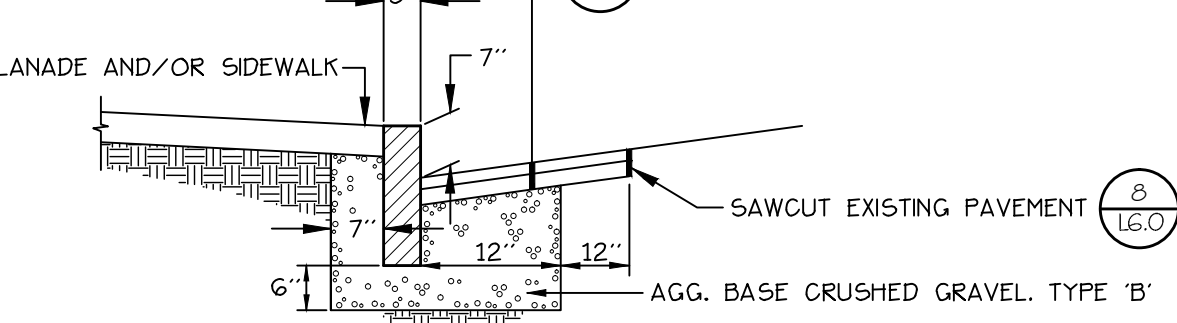


8 VERTICAL GRANITE CURB CROSS SECTION
 NOT TO SCALE


CITY OF PORTLAND STANDARD DETAIL: VERTICAL GRANITE CURB INSTALLATION IN EXISTING STREETS

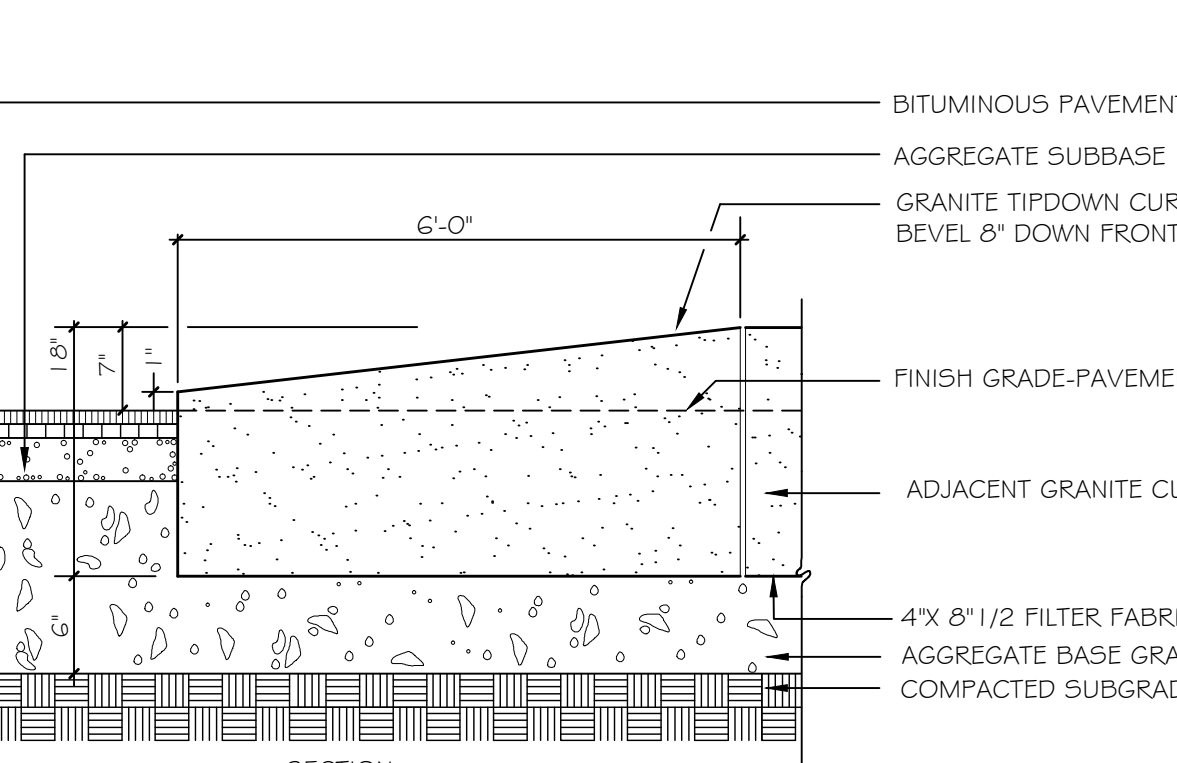

9 GRANITE TIP-DOWN CURB
 NOT TO SCALE

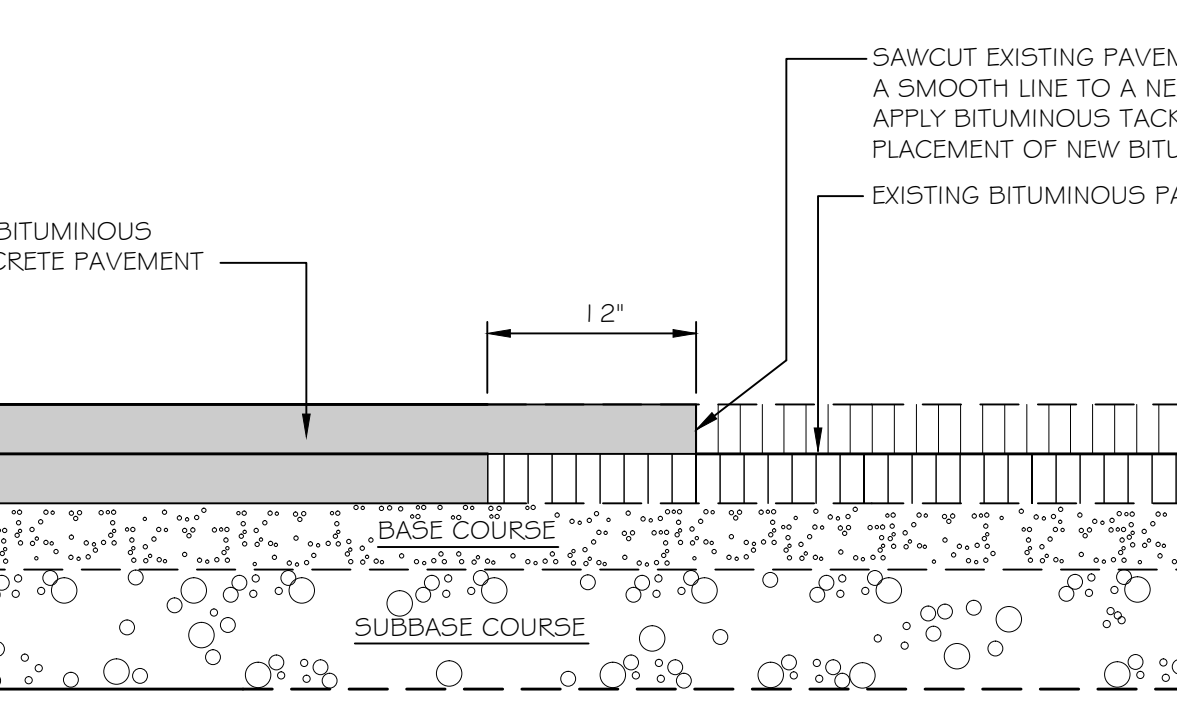

10 PAVEMENT SAWCUT DETAIL
 NOT TO SCALE

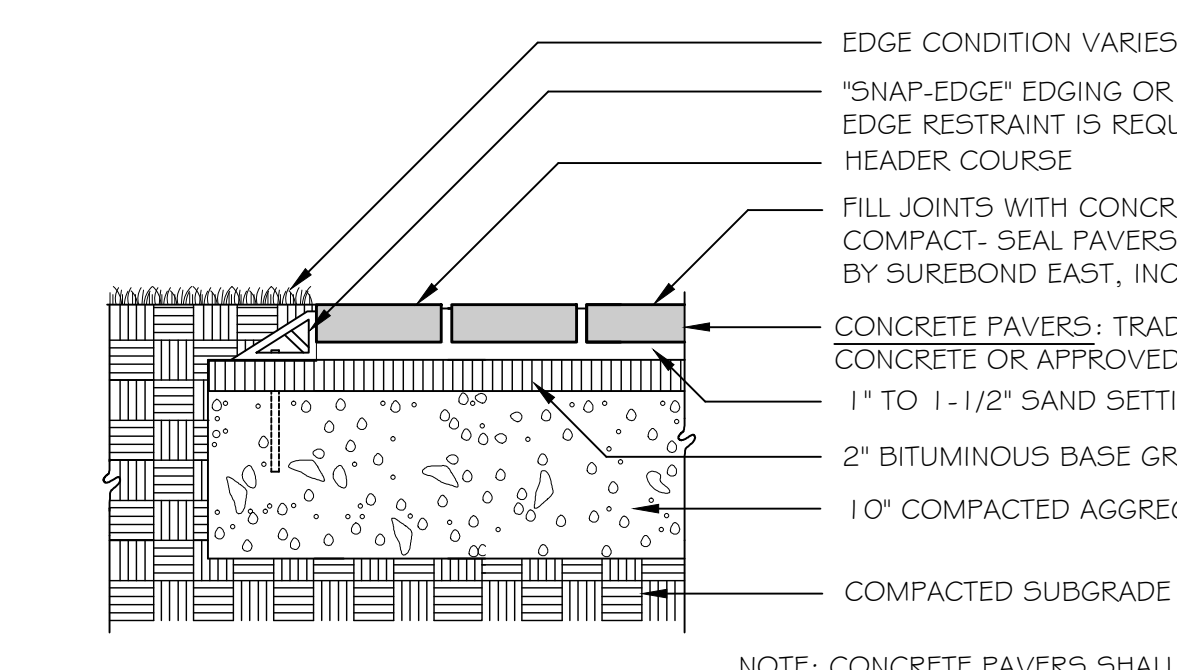

11 PRE-CAST CONCRETE MODULAR PAVERS
 NOT TO SCALE

I:\p\dm\proj\117 Preble Street\16.02_26 DETAILS.dwg, mitch 2/25/2016 4:59 PM

PERMITTING DRAWINGS -- NOT FOR CONSTRUCTION