


**ENLARGED PLAN SALON PREP**

- PLAN NOTES**
- 1 INSTALL THREE ADJUSTABLE SHELVES
  - 2 RE-INSTALL DOOR FROM OWNERS INVENTORY, PLANE EDGES TO FIT, LOCK SHUT
  - 3 RE-INSTALL DOOR FROM OWNERS INVENTORY, PLANE EDGES TO FIT
  - 4 RE-INSTALL DOOR FROM OWNERS INVENTORY, PLANE EDGES TO FIT, LOCK SHUT
  - 5 18" DEEP PLASTIC LAMINATE COUNTER WITH 4" BACKSPASH THREE SIDES. OPEN BELOW. PROVIDE PLUMBING FOR FUTURE DISHWASHER BELOW. TOP @ 36" AFF
  - 6 BAR SINK PROVIDED BY OWNER
  - 7 SAND AND RE-FINISH EXISTING WOOD FLOOR TO MATCH EXISTING
  - 8 2X4 STUDS TURNED ON THE FLAT WITH 5/8" GYPSUM WALL BOARD EACH SIDE - PROVIDE WOOD BASE WITH PROFILE TO MATCH EXISTING
  - 9 RE-LOCATED DOOR
  - 10 2 X 4 STUDS WITH 5/8" GYPSUM WALLBOARD EACH SIDE- PROVIDE WOOD BASE WITH PROFILE TO MATCH EXISTING
  - 11 INSTALL NEW TOILET
  - 12 INSTALL NEW TROUGH STYLE WALL MOUNTED SINK
  - 13 INSTALL WALL TO WALL, FLOOR TO CEILING PLATE GLASS MIRROR, PROVIDE WOOD BASE TO MATCH EXISTING PROFILE, COORDINATE AND DRILL HOLES FOR SINK INSTALLATION
  - 14 INSTALL NEW EXTERIOR DOOR, THRESHOLD AND TRANSOM TO MATCH EXISTING WINDOWS AS CLOSE AS REASONABLY POSSIBLE. G.C. TO VERIFY WIDTH OF ROUGH OPENING AFTER WINDOW REMOVAL AND TO COORDINATE SIZE OF NEW DOOR. G.C. TO SALVAGE EXISTING TRIM AND RE-INSTALL. PROVIDE NEW TRIM TO MATCH EXISTING WHERE NECESSARY.
  - 15 WALL MOUNTED TASK COUNTER
  - 16 PROVIDE PLUMBING FOR NEW HAIR WASHING STATION
  - 17 PROVIDE SOLID WOOD BLOCKING FOR INSTALLATION OF OWNER SUPPLIED WOOD WALL CABINET

- GENERAL NOTES:**
1. DO NOT SCALE DRAWINGS
  2. FIELD VERIFY ALL DIMENSIONS PRIOR TO PROCEEDING WITH WORK. IF DISCREPANCIES ARE FOUND, NOTIFY ARCHITECT IN WRITING FOR CLARIFICATION BEFORE PROCEEDING WITH WORK.
  3. PATCH HOLES AND CRACKS IN EXISTING WALLS TO RECEIVE NEW PAINT.
  4. PERFORM ALL PLUMBING AND ELECTRICAL WORK TO CONFORM WITH ALL APPLICABLE STATE AND LOCAL CODES.

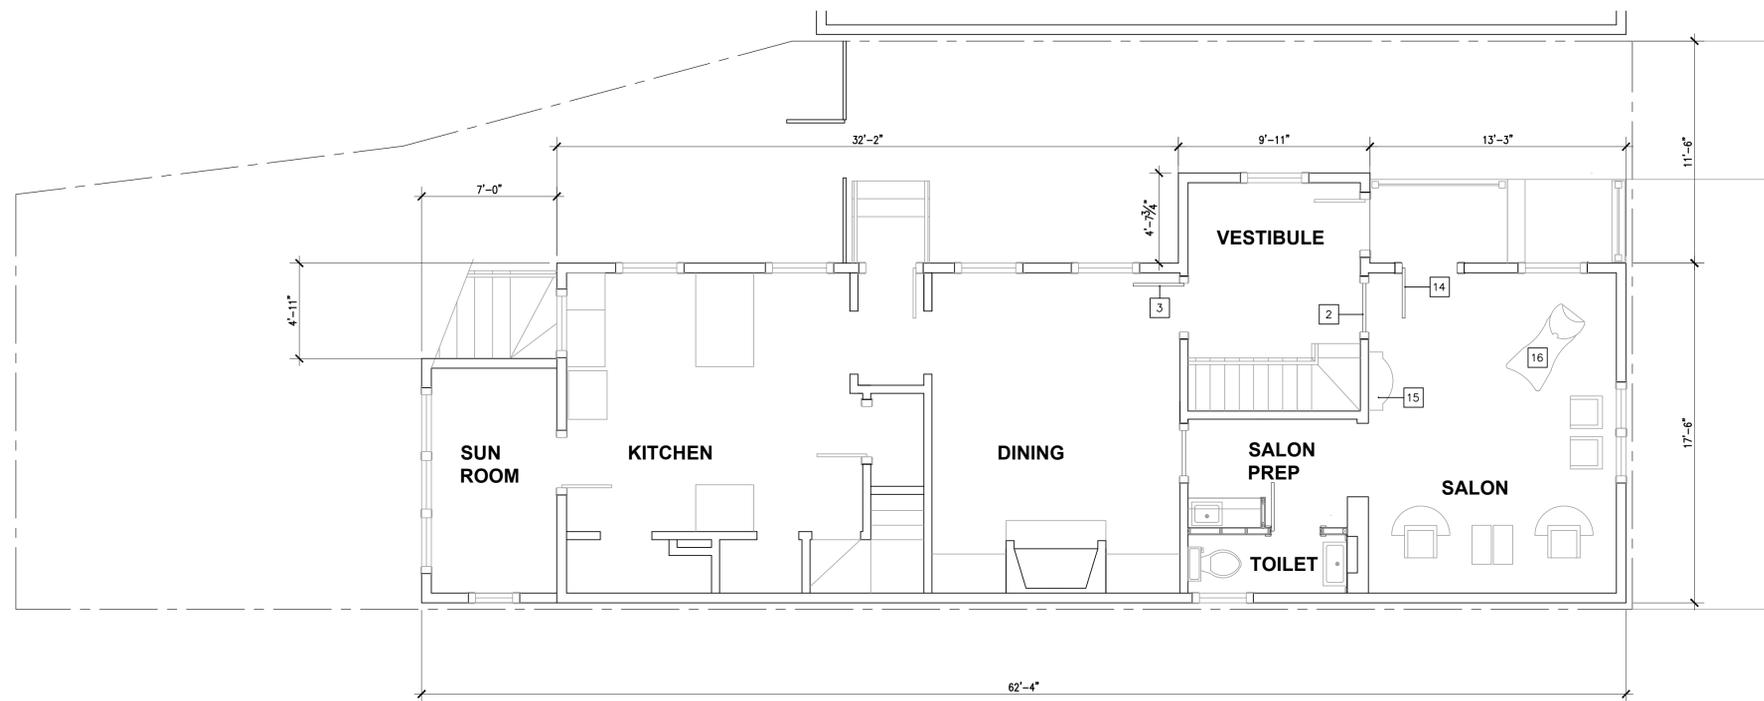

**FIRST FLOOR**

**9 HANOVER STREET**

REV.	DESCRIPTION

**ISSUED FOR REVIEW**  
06.20.2011

CURRENT ISSUE STATUS:

**DESIGN GROUP COLLABORATIVE**  
ARCHITECTURE DESIGN + PLANNING  
22 FREE STREET  
PORTLAND, MAINE 04101  
(207) 699-3300

9 Hanover Street  
PORTLAND, MAINE

**FIRST FLOOR PLAN**

SHEET TITLE:	DATE: 06.20.2011	GRAPHIC SCALE:
SCALE: 1/4" = 1'-0"		0"
PROJECT NO.:		SHEET No.:
DRAWN BY: WFA		<b>A 102</b>
A/E OF RECORD: WFA		