

Consultant:

red

architecture + planning

855 GRANDVIEW AVENUE SUITE 295
COLUMBUS, OHIO 43215
PHONE: 614.487.8770
FAX: 614.487.8770



COPYRIGHT 2015
THIS DRAWING IS AN INSTRUMENT OF SERVICE AND AS SUCH REMAINS THE PROPERTY OF CHIPOTLE MEXICAN GRILL, INC. PERMISSION FOR USE OF THIS DOCUMENT IS LIMITED AND CAN BE EXTENDED ONLY BY WRITTEN AGREEMENT WITH CHIPOTLE MEXICAN GRILL, INC.



CHIPOTLE MEXICAN GRILL, INC.
1401 WYNKOOP STREET, SUITE 500
DENVER, COLORADO 80202
TELEPHONE: (303) 595-4000
FAX: (303) 595-4014
INTERNET: WWW.CHIPOTLE.COM

STORE NO.: 2603
PORTLAND MARGINAL WAY
195 KENNEBEC ST
PORTLAND, ME 04101

Issue Record:
09/15/15 PERMIT/LANDLORD REVIEW

Revisions:

Drawn: T.C., B.P., D.P. Checked: KH, T.C.


Project No.: CMG507

Contents:


Sections - Details

A300


Date of Last Print: 09/15/15

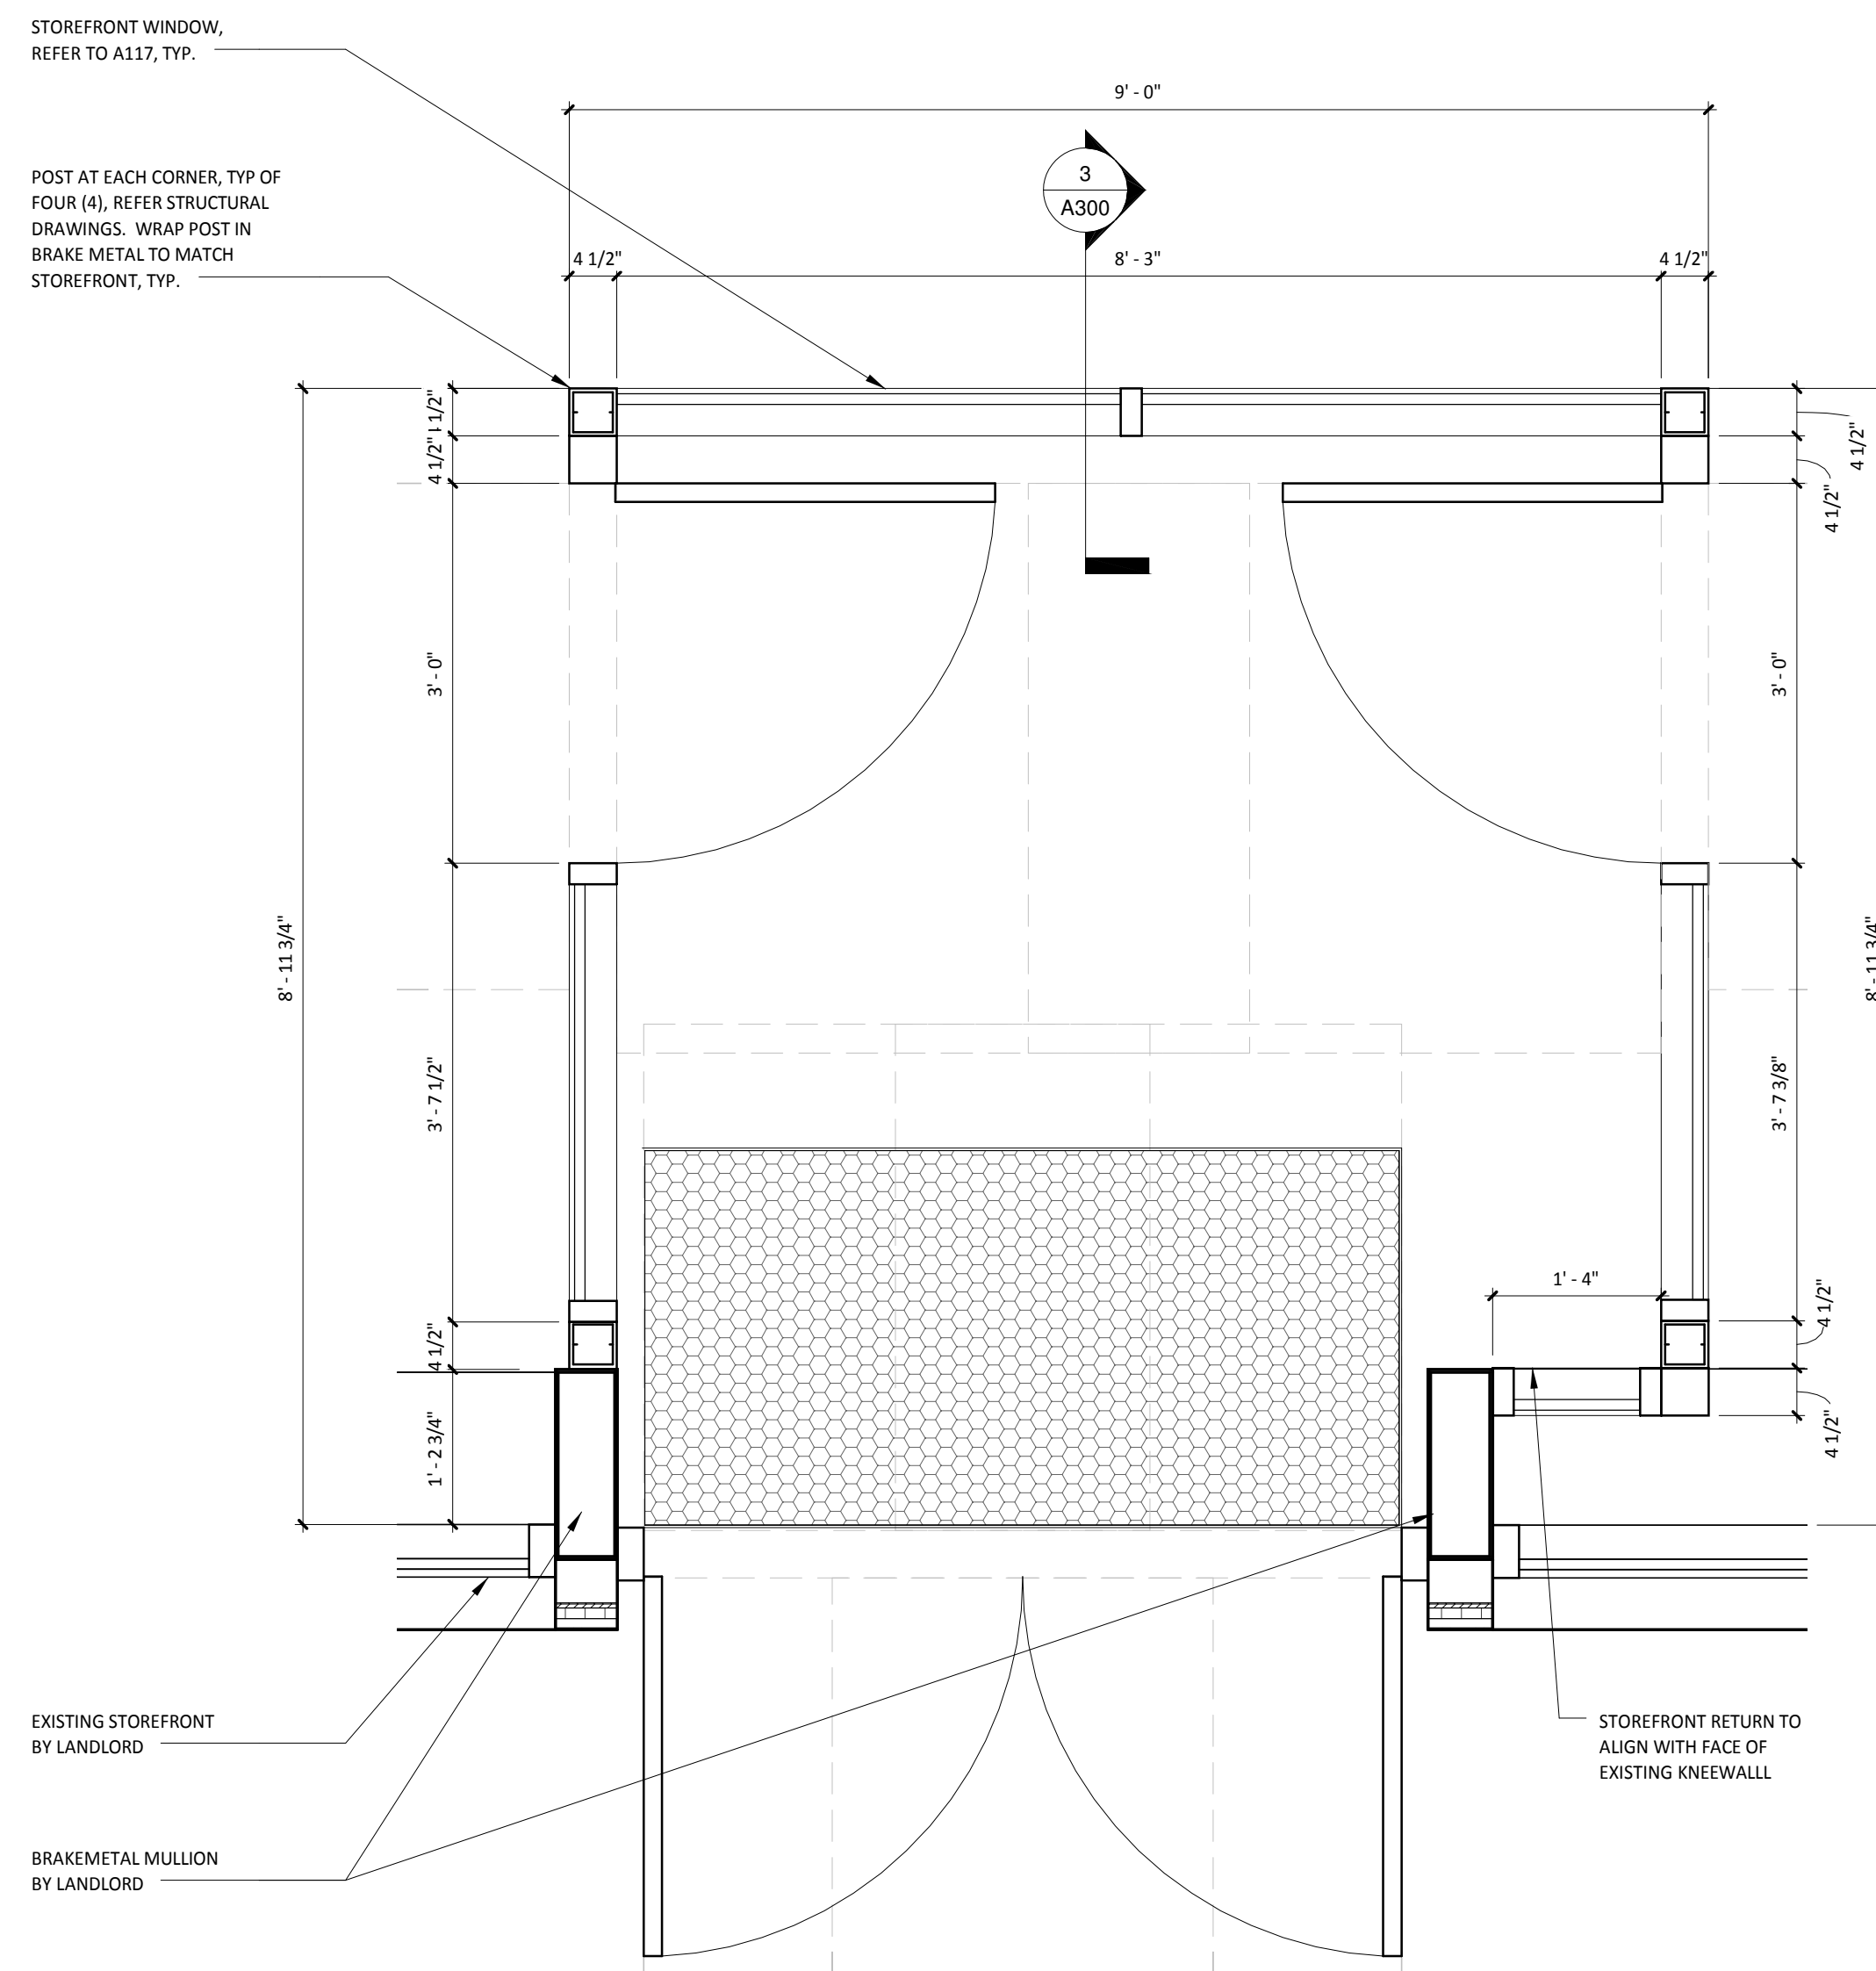


4 A300 ENLARGED FLOOR PLAN - VESTIBULE
3/4" = 1'-0"

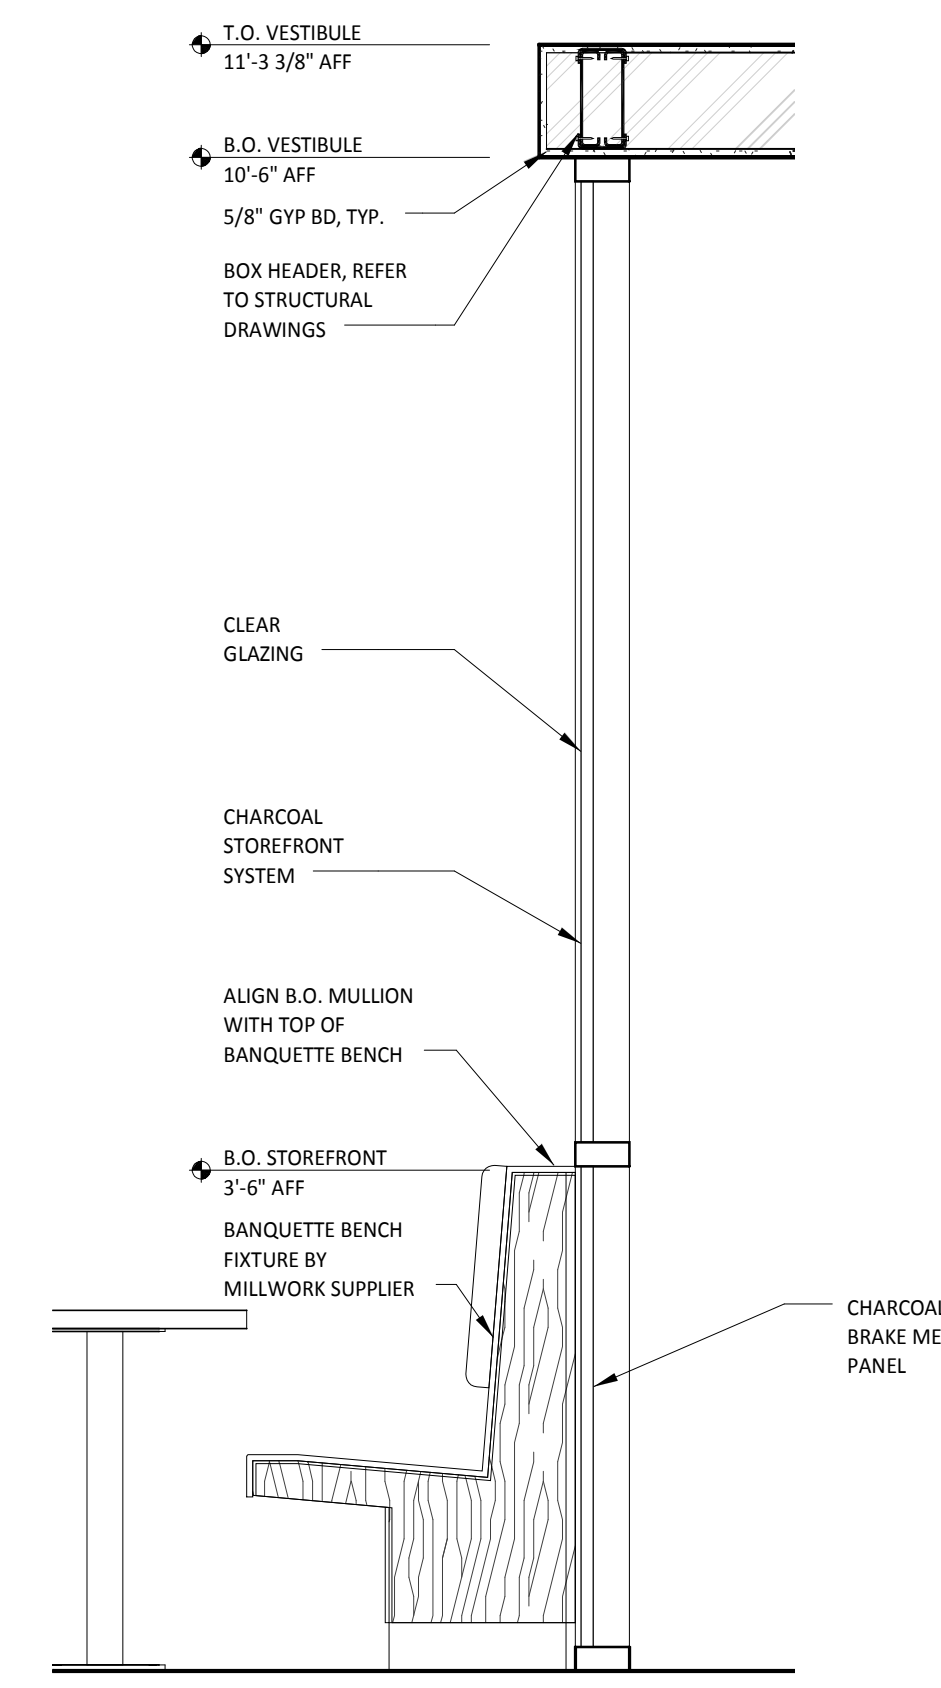

3 A300 VESTIBULE SECTION
3/4" = 1'-0"

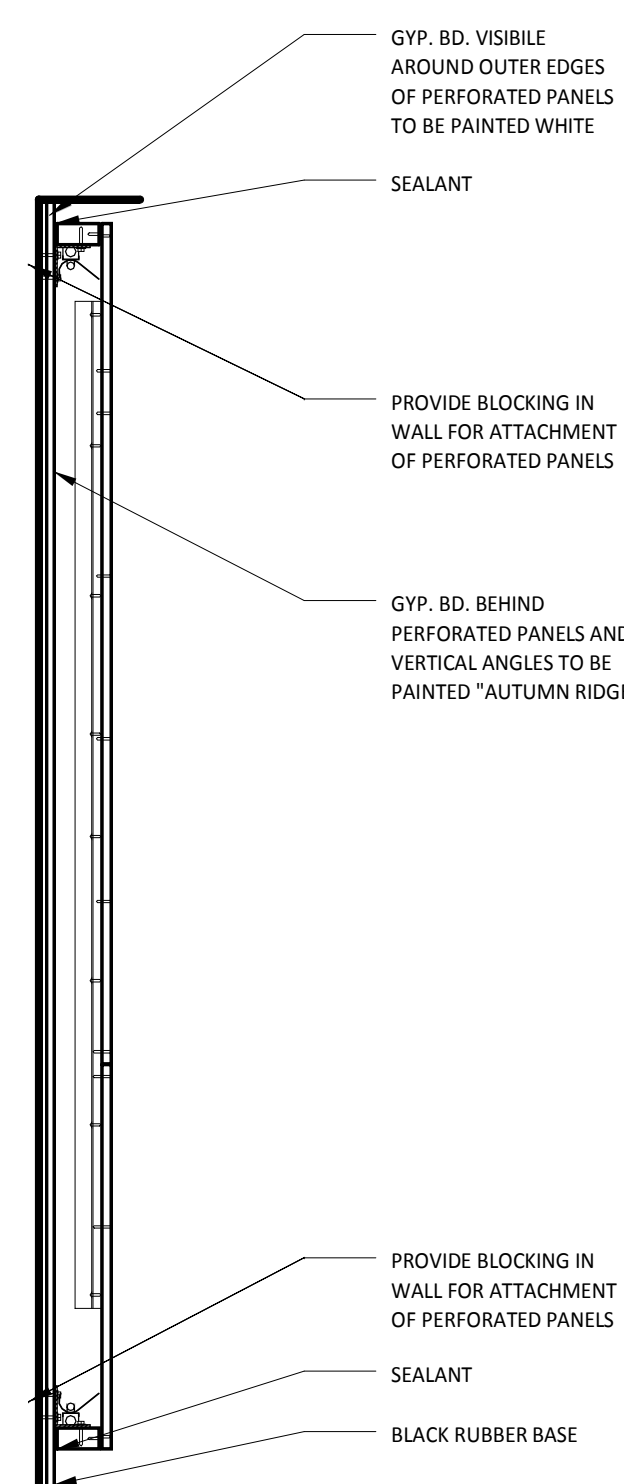

2 A300 TYP PERF WALL SECTION
3/4" = 1'-0"

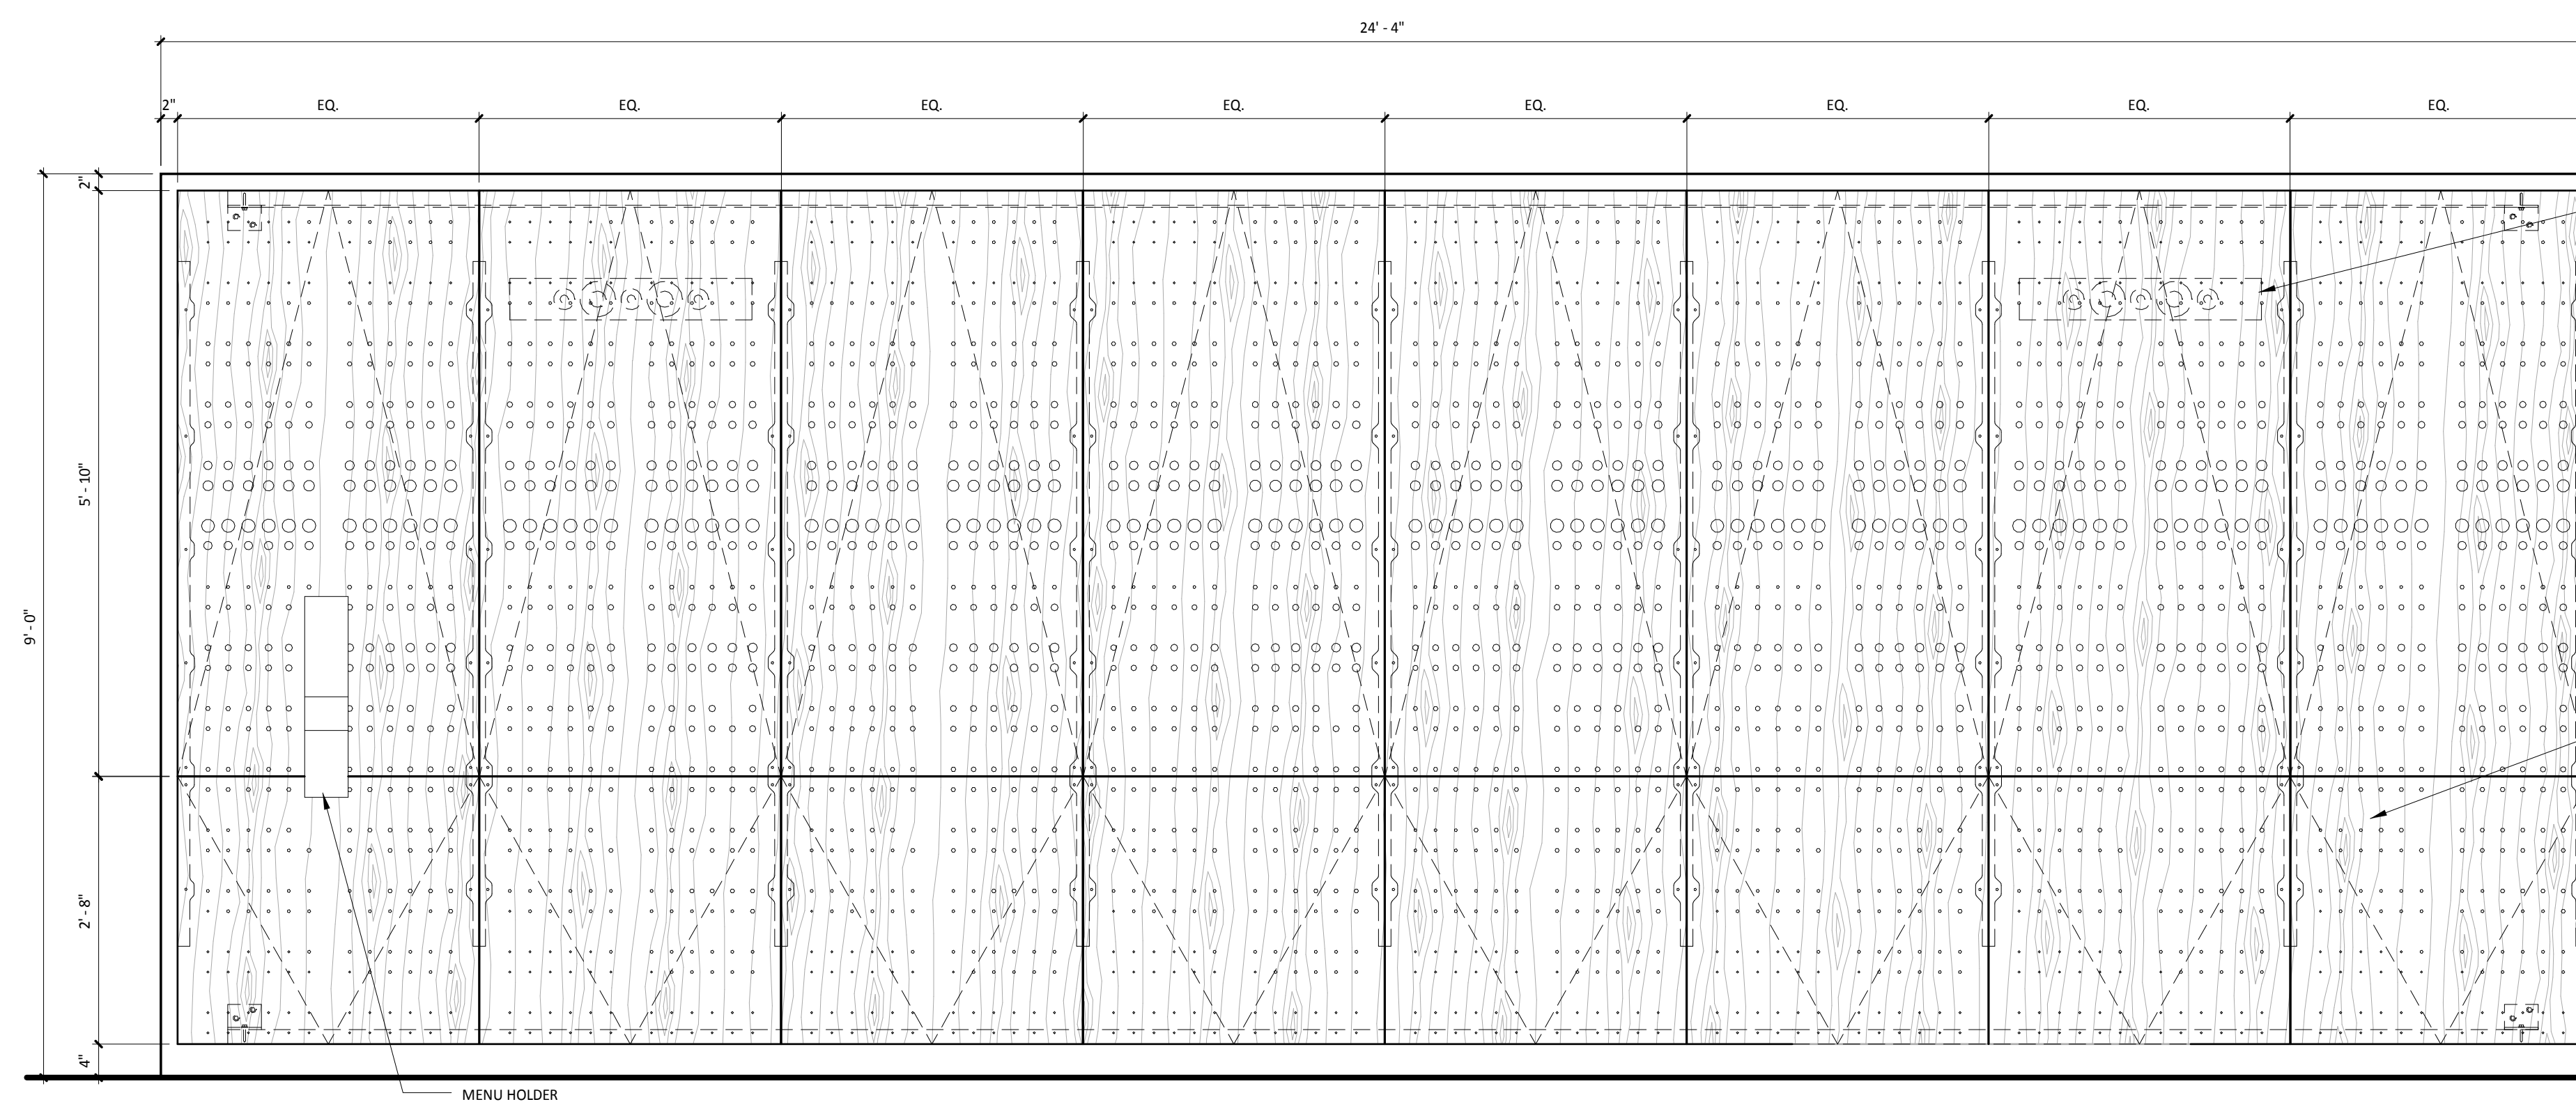

1 A300 TYP PERF WALL ELEVATION
3/4" = 1'-0"

SPEAKER BEHIND PERF WALL, REFER TO A141 FOR DETAILS

PERFORATED PLYWOOD PANELS, PERFORATION PATTERN BY OTHERS.

MENU HOLDER