




WALL LEGEND	
[Symbol]	EXISTING WALL CONSTRUCTION
[Symbol]	NEW FILL, HEIGHT NON-RATED WALL
[Symbol]	NEW PARTIAL, HEIGHT NON-RATED WALL CONSTRUCTION
[Symbol]	WALL TYPE

SEE BELOW FOR PARTITION TYPES & DETAILS

LINTEL SCHEDULE	
6"X6"	LNTEL SIZE
13.10' X 2.10' X 2.50'	LNTEL SIZE
4.5' X 6.0' C.C.	LNTEL SIZE
1.0' X 3.1' X 2.50'	LNTEL SIZE
3/4" OVER 6" X 8"	SEE DETAIL SHEET 2-0
1/2" OVER 6" X 8"	SEE DETAIL SHEET 2-0
1/2" OVER 6" X 8"	SEE DETAIL SHEET 2-0

GENERAL NOTE:
 ANY PENETRATIONS OF ANY FIRE-RATED PARTITION MUST MAINTAIN FIRE RATING AND BE THE RESPONSIBILITY OF EACH 91B-CONTRACTOR

Jeffrey Taylor
 Architect
 572 North Broadway
 White Plains, N.Y. 10603
 Tel 914 298 0011
 Fax 914 298 0022

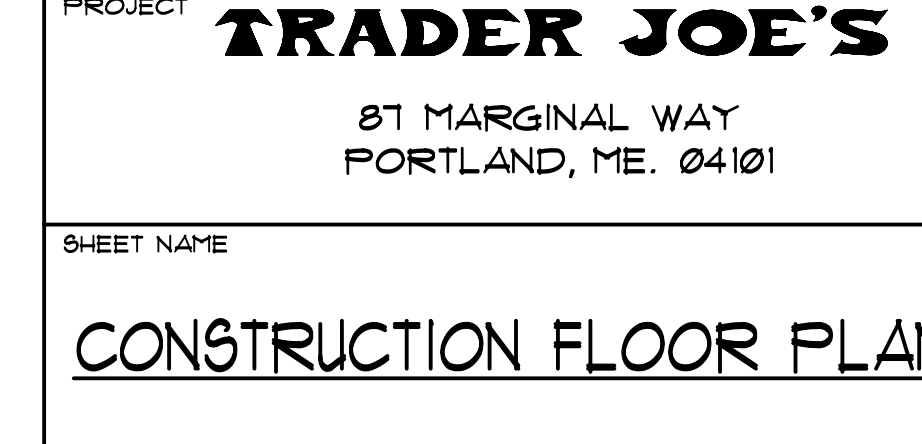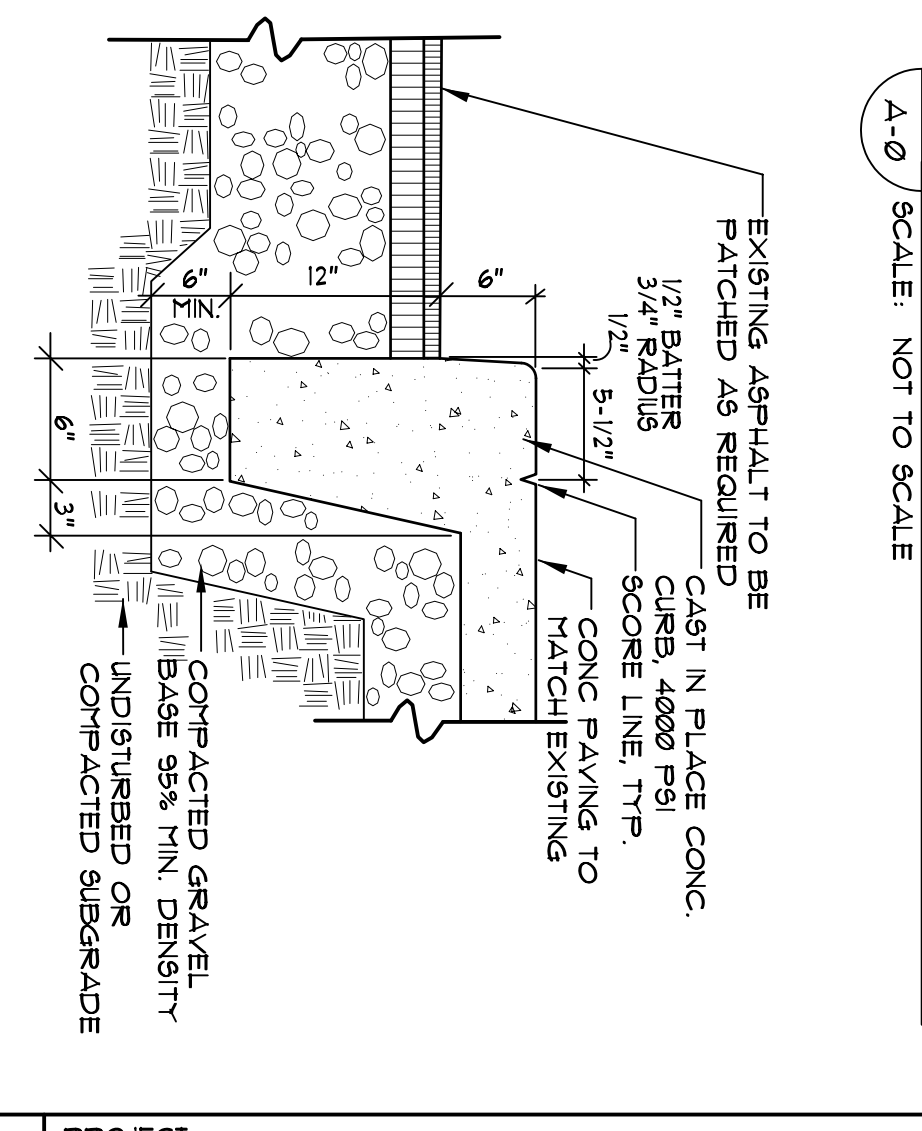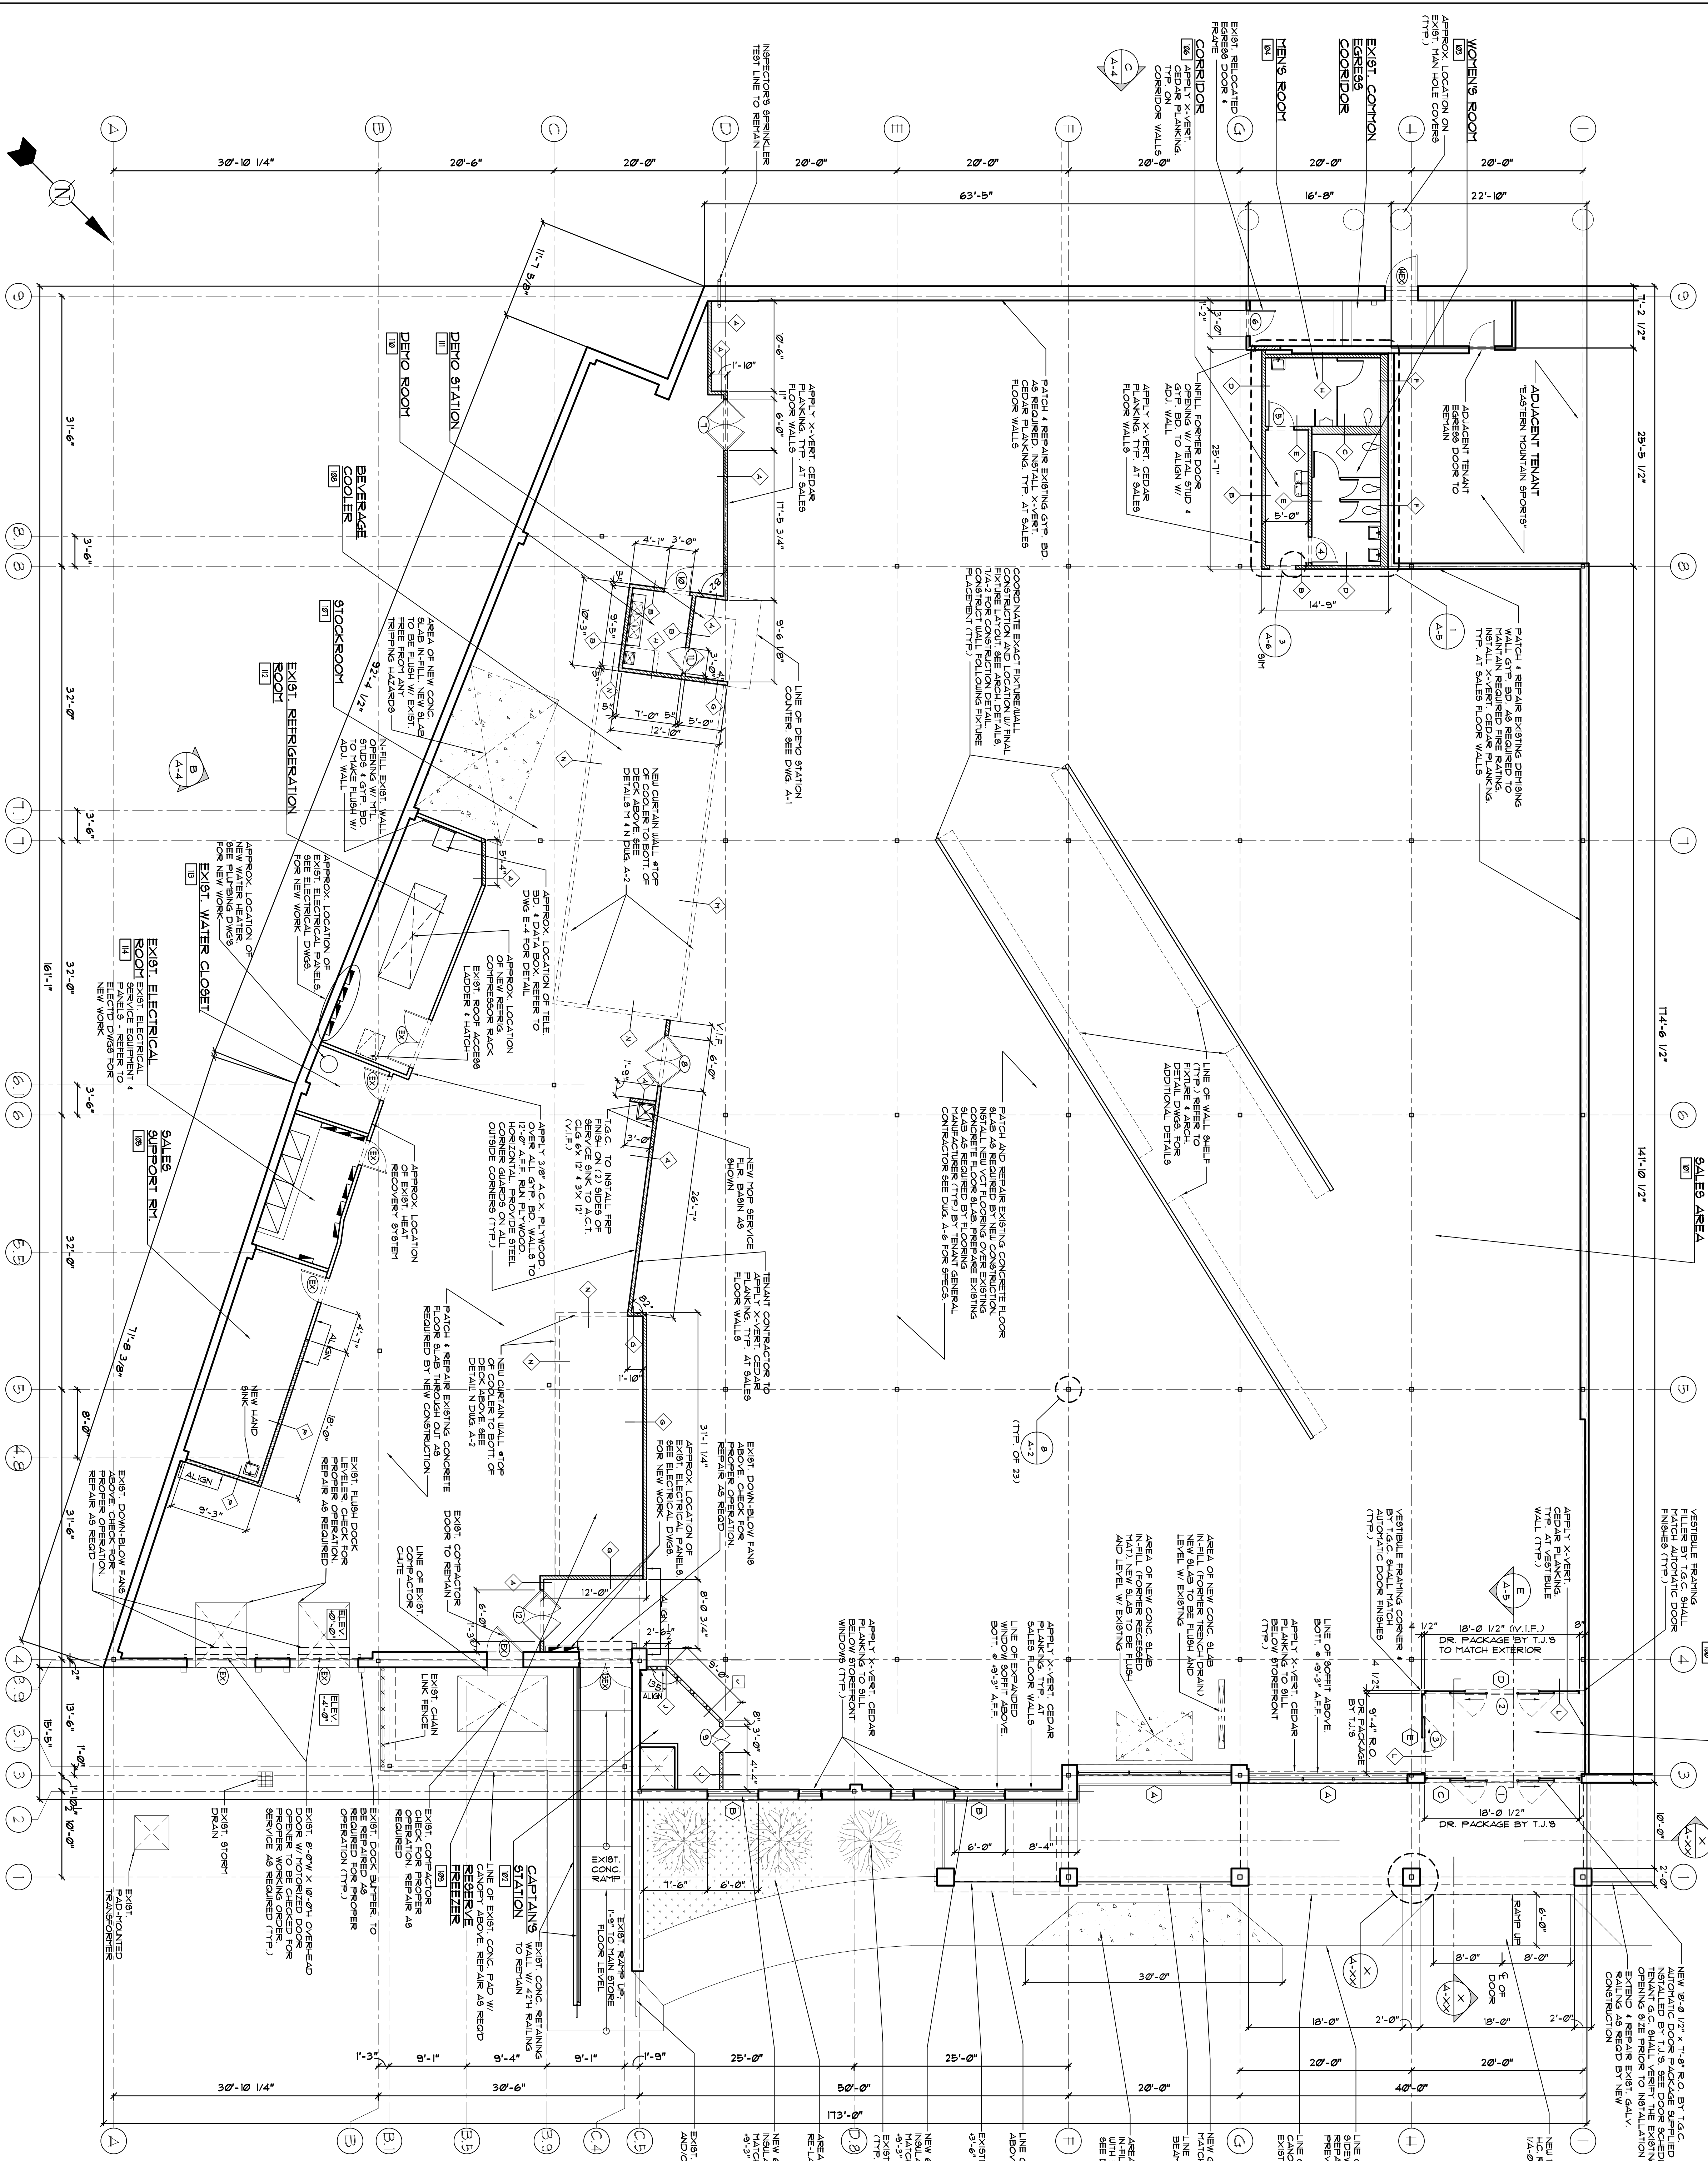

NO.	DATE	REVISIONS

DATE	COMMENTS
04/28/10 <td> </td>	

SALES	TOTAL
17,224 sq. ft.	23,930 sq. ft.
STOCK:	
9,424 sq. ft.	
MISC:	
1,464 sq. ft.	
TOTAL:	23,930 sq. ft.

PROJECT	TRADER JOE'S
81 MARGINAL WAY PORTLAND, ME. 04101	
SHEET NAME	CONSTRUCTION FLOOR PLAN

CONSTRUCTION FLOOR PLAN
 SCALE: 1/8" = 1'-0"

2 CONC. CURB DETAIL
 SCALE: 3" = 1'-0"

