




B2 SECTION
SCALE: 1/2" = 1'-0"

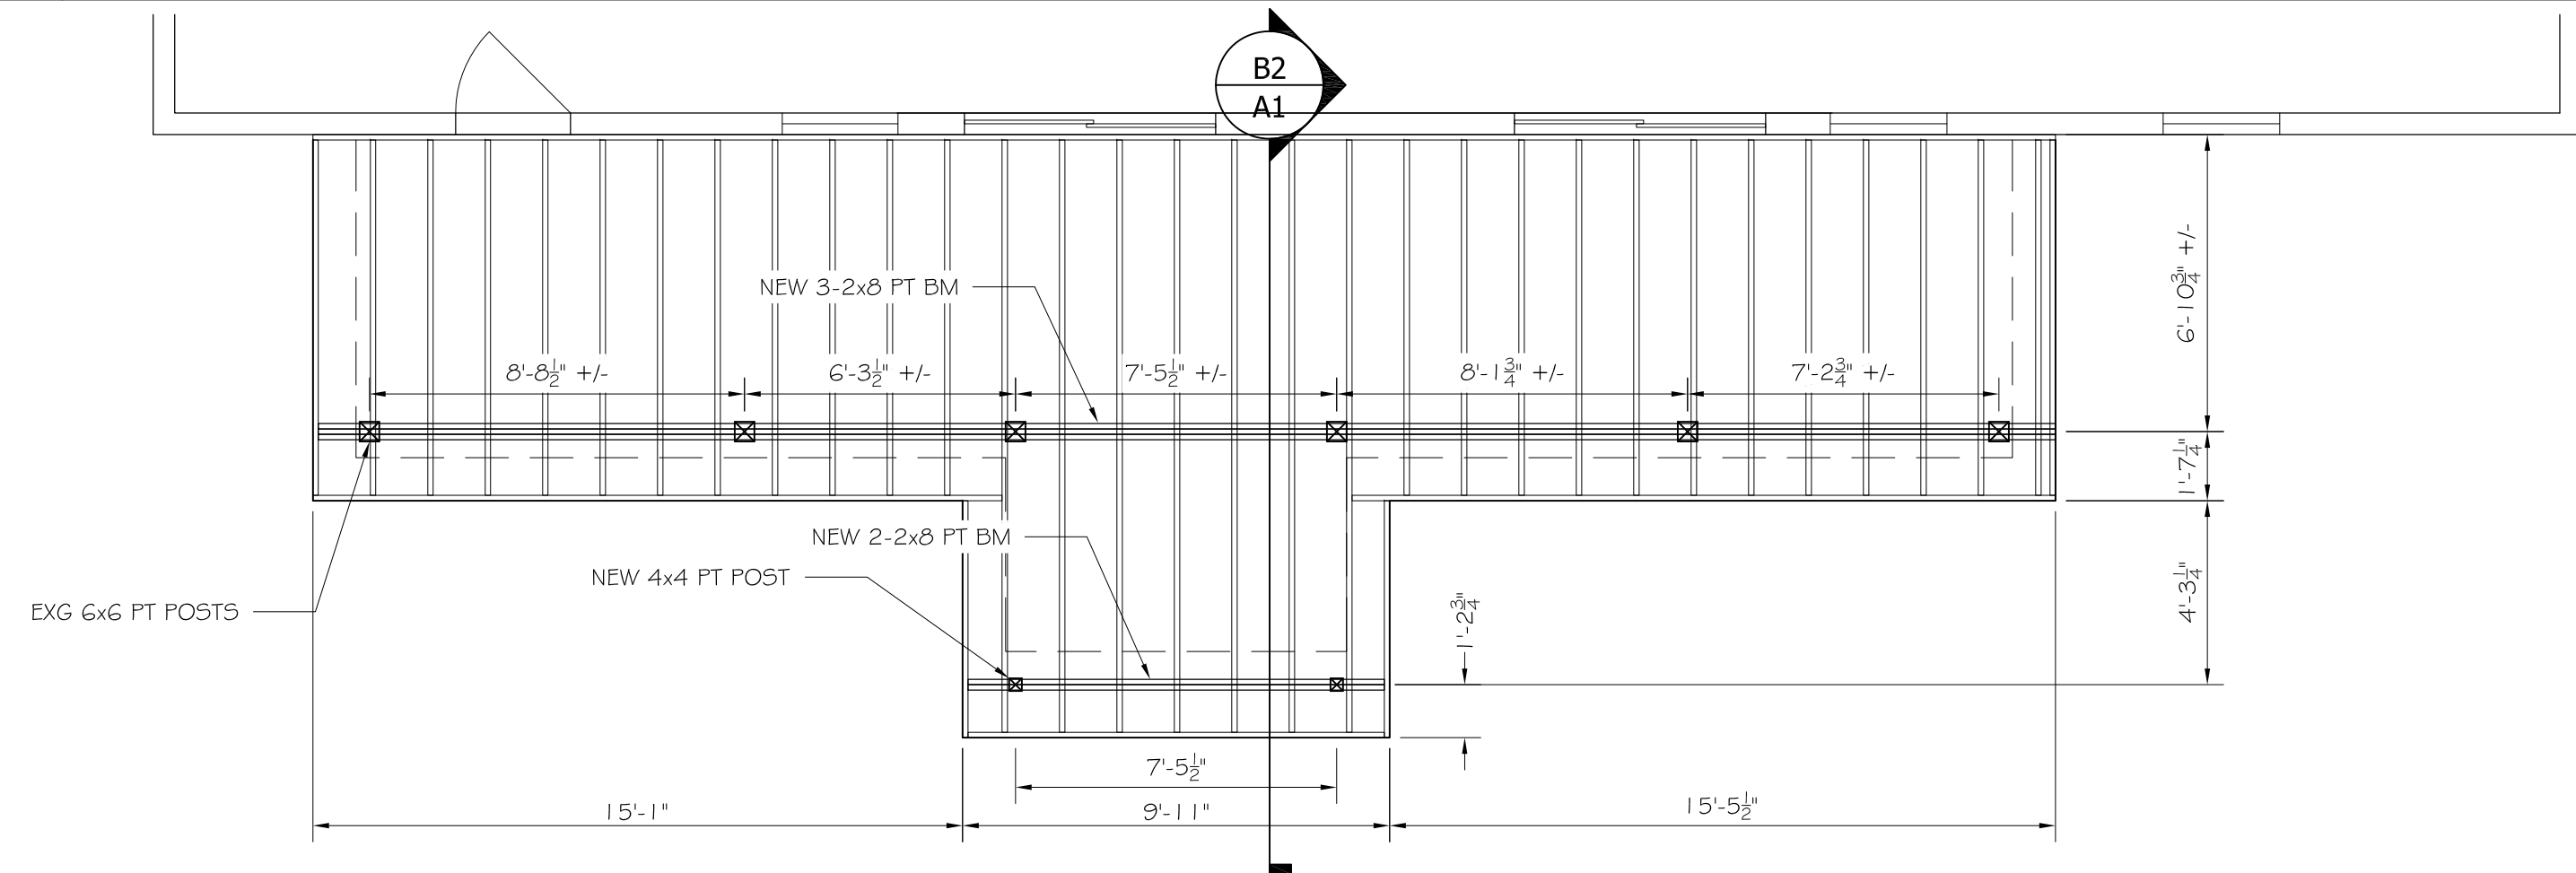


B2 PROPOSED ROOF FRAMING PLAN AT 2ND FLOOR LEVEL
SCALE: 3/8" = 1'-0"

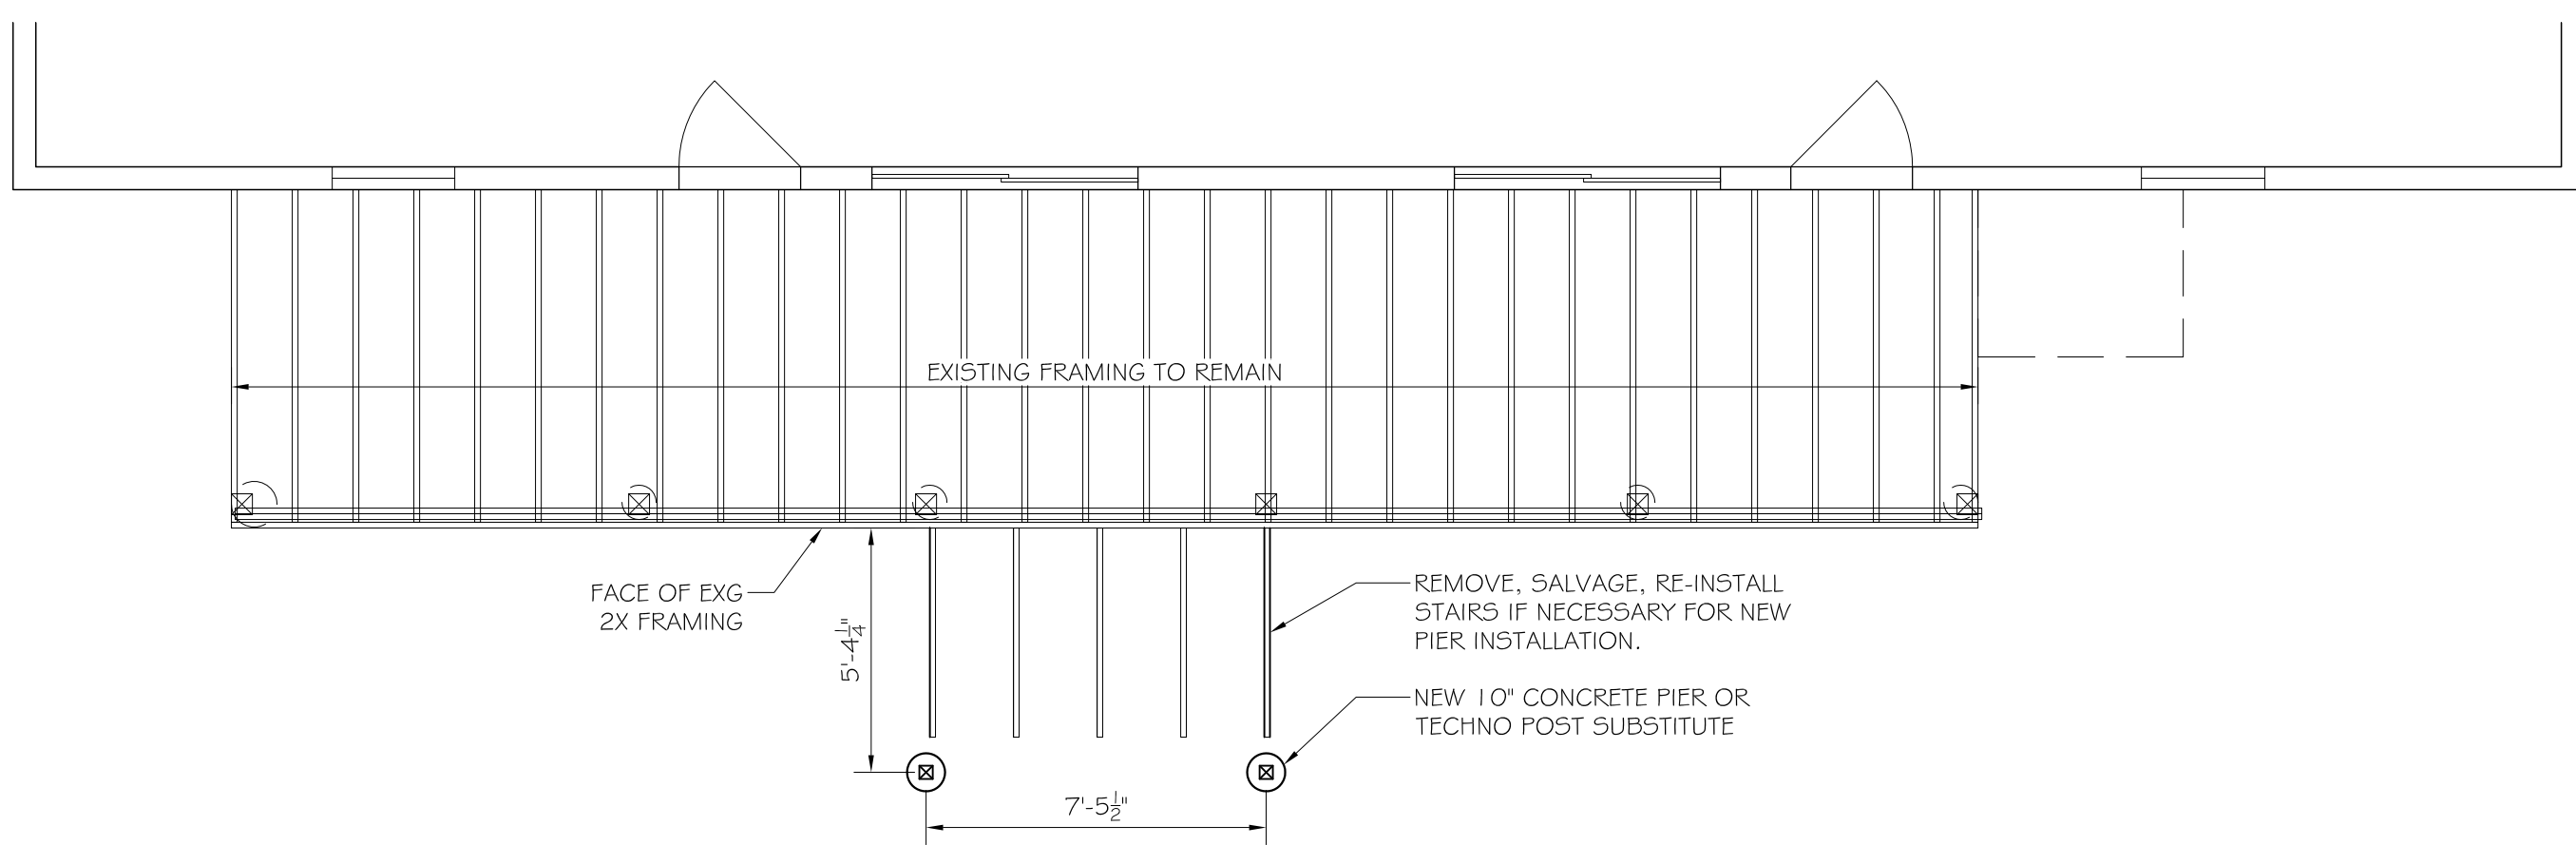


A2 EXISTING 1ST FLOOR DECK FRAMING PLAN
SCALE: 3/8" = 1'-0"

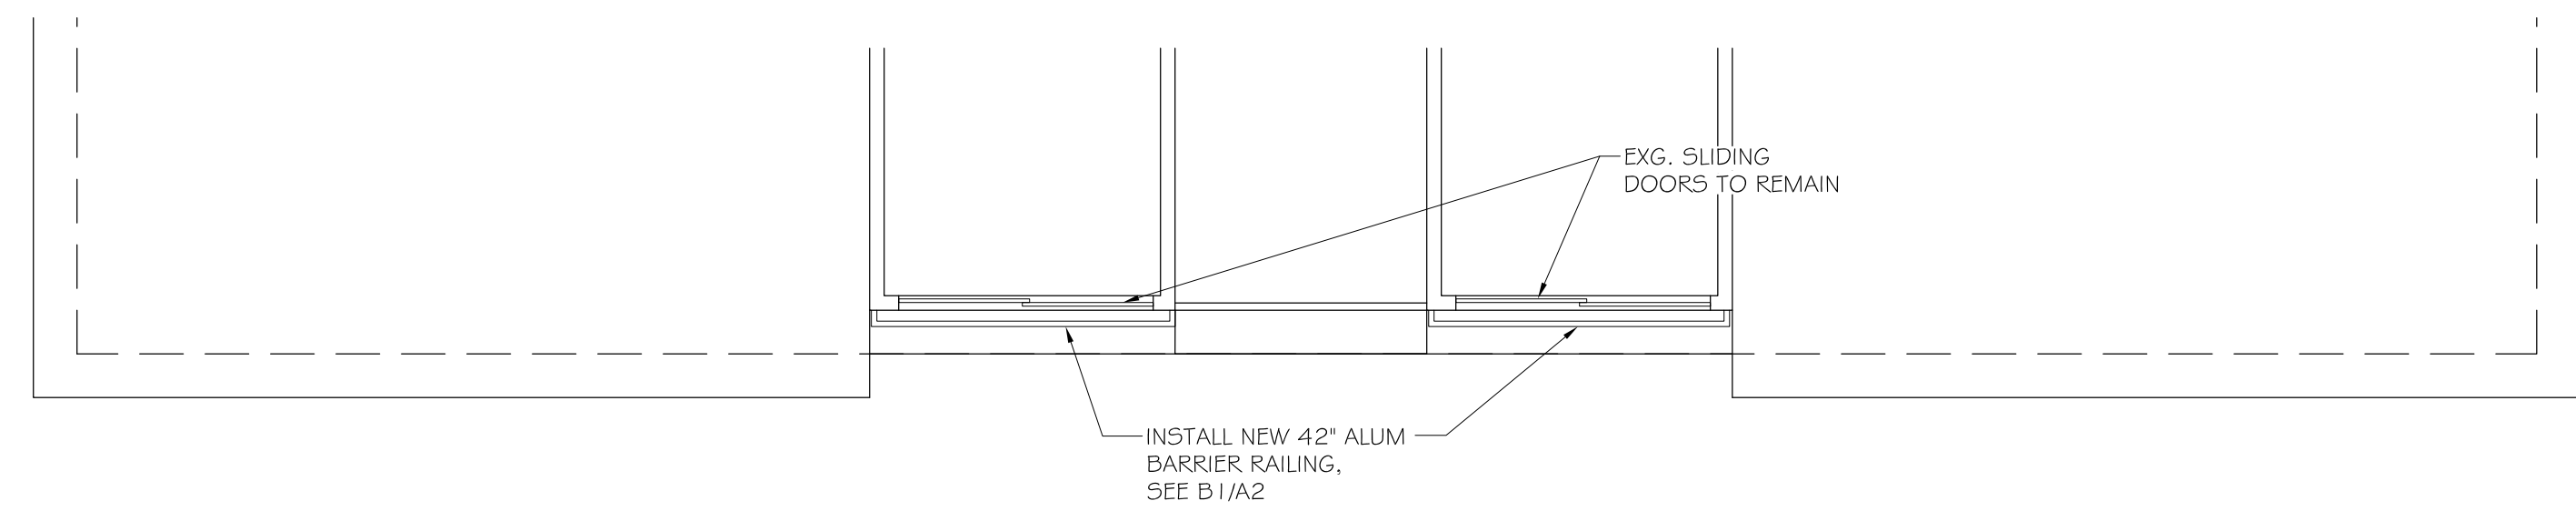


B1 EXISTING PARTIAL 4TH FLOOR PLAN
SCALE: 1/4" = 1'-0"

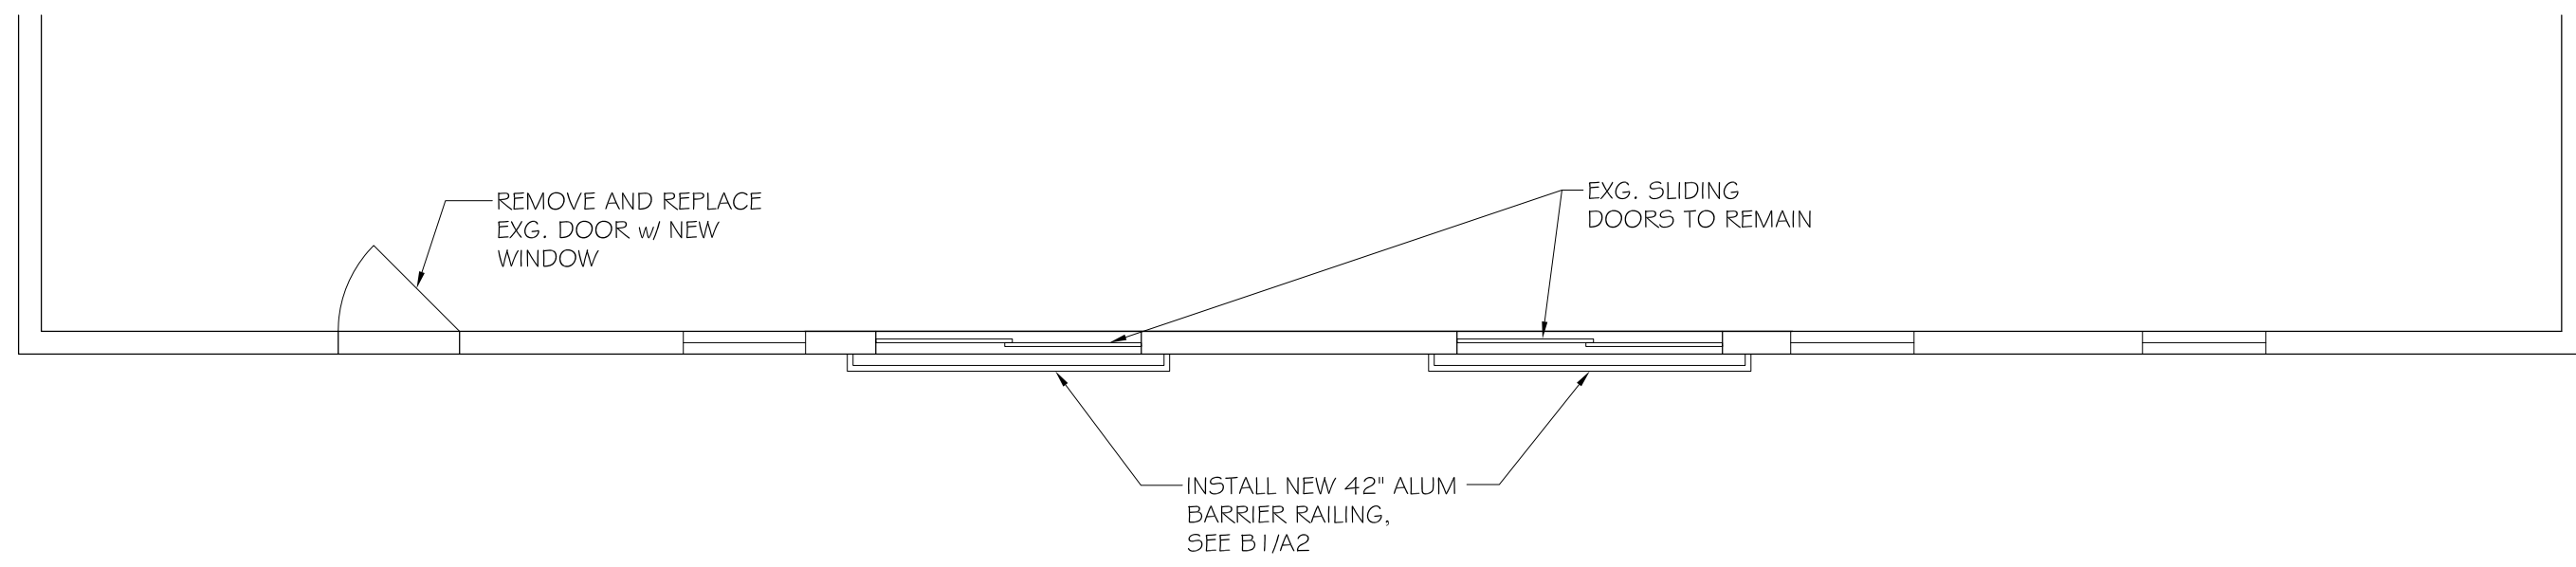


B1 EXISTING PARTIAL 3RD FLOOR PLAN
SCALE: 1/4" = 1'-0"

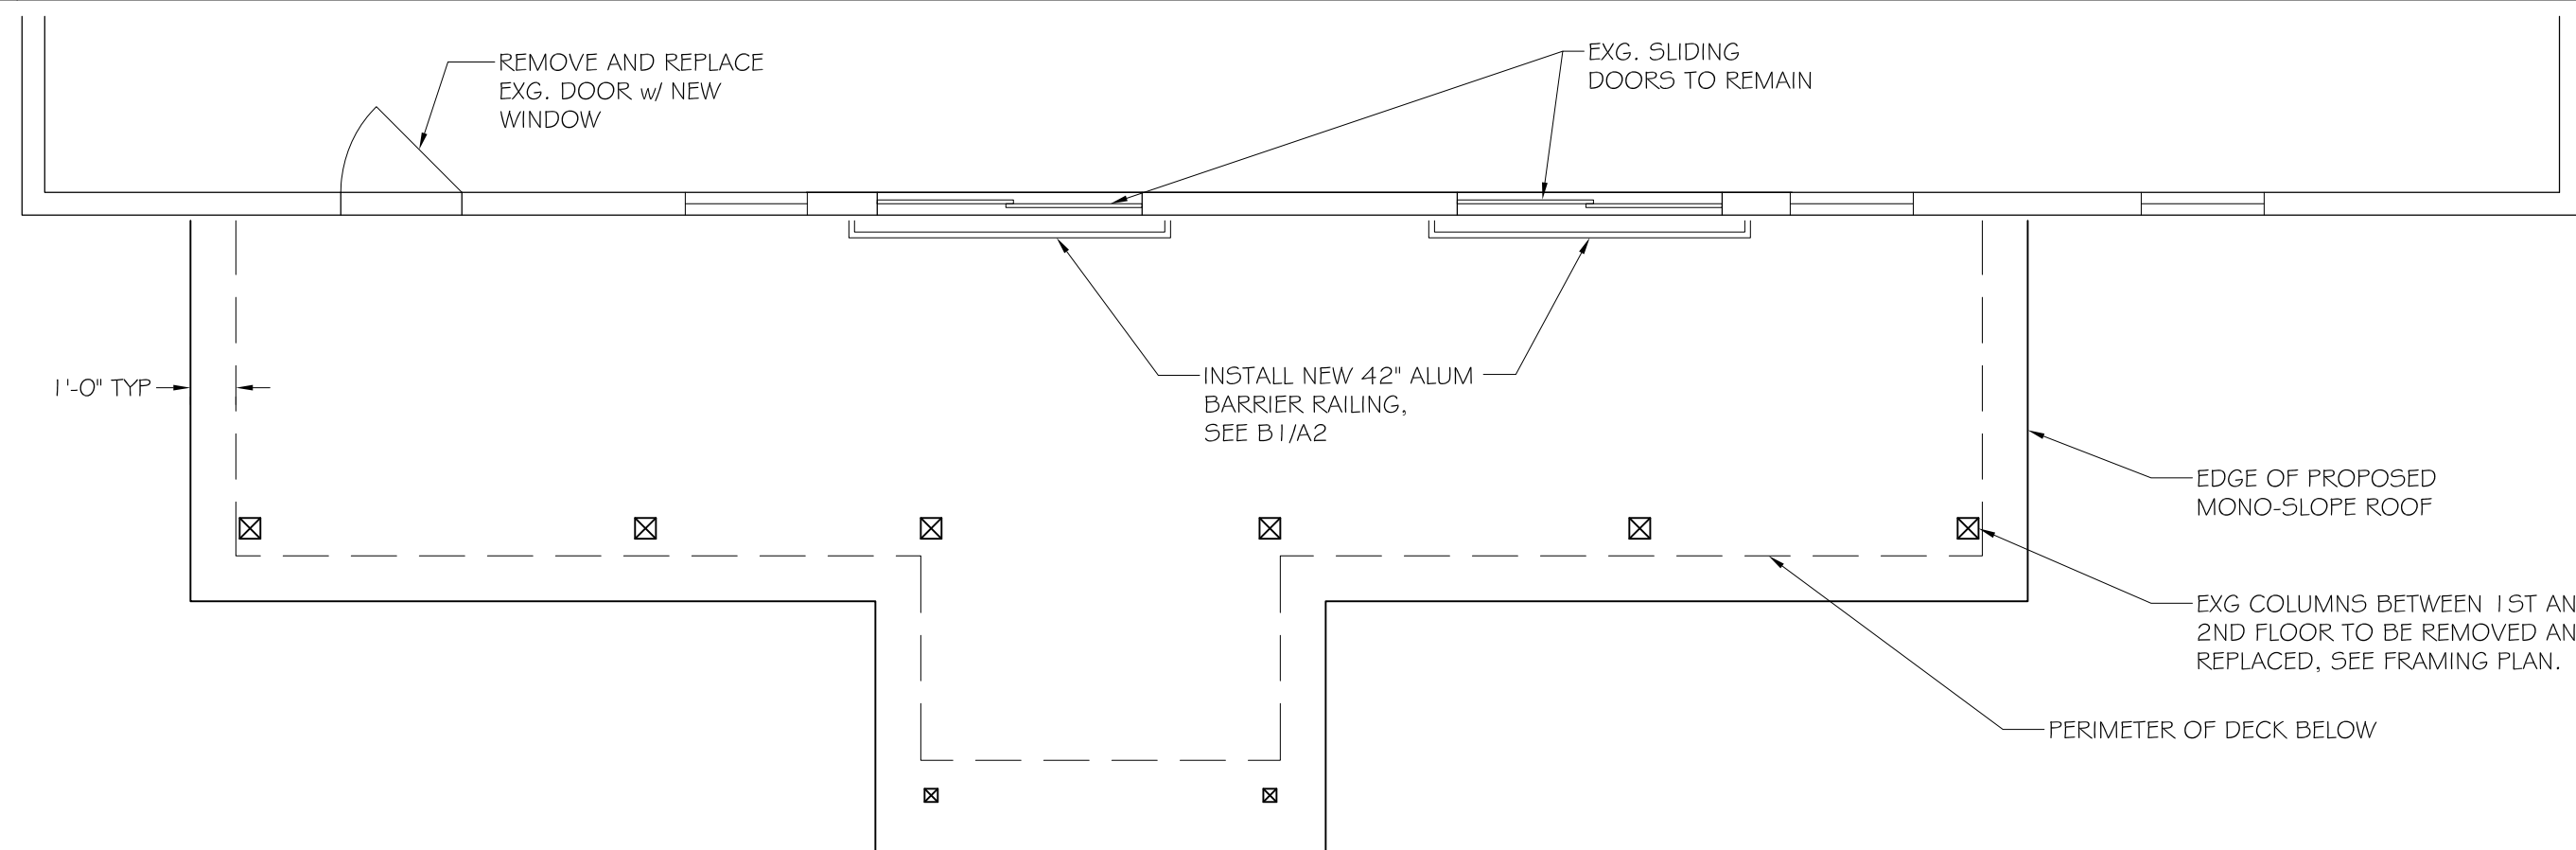

B1 PROPOSED ROOF PLAN AT 2ND FLOOR LEVEL
SCALE: 1/4" = 1'-0"

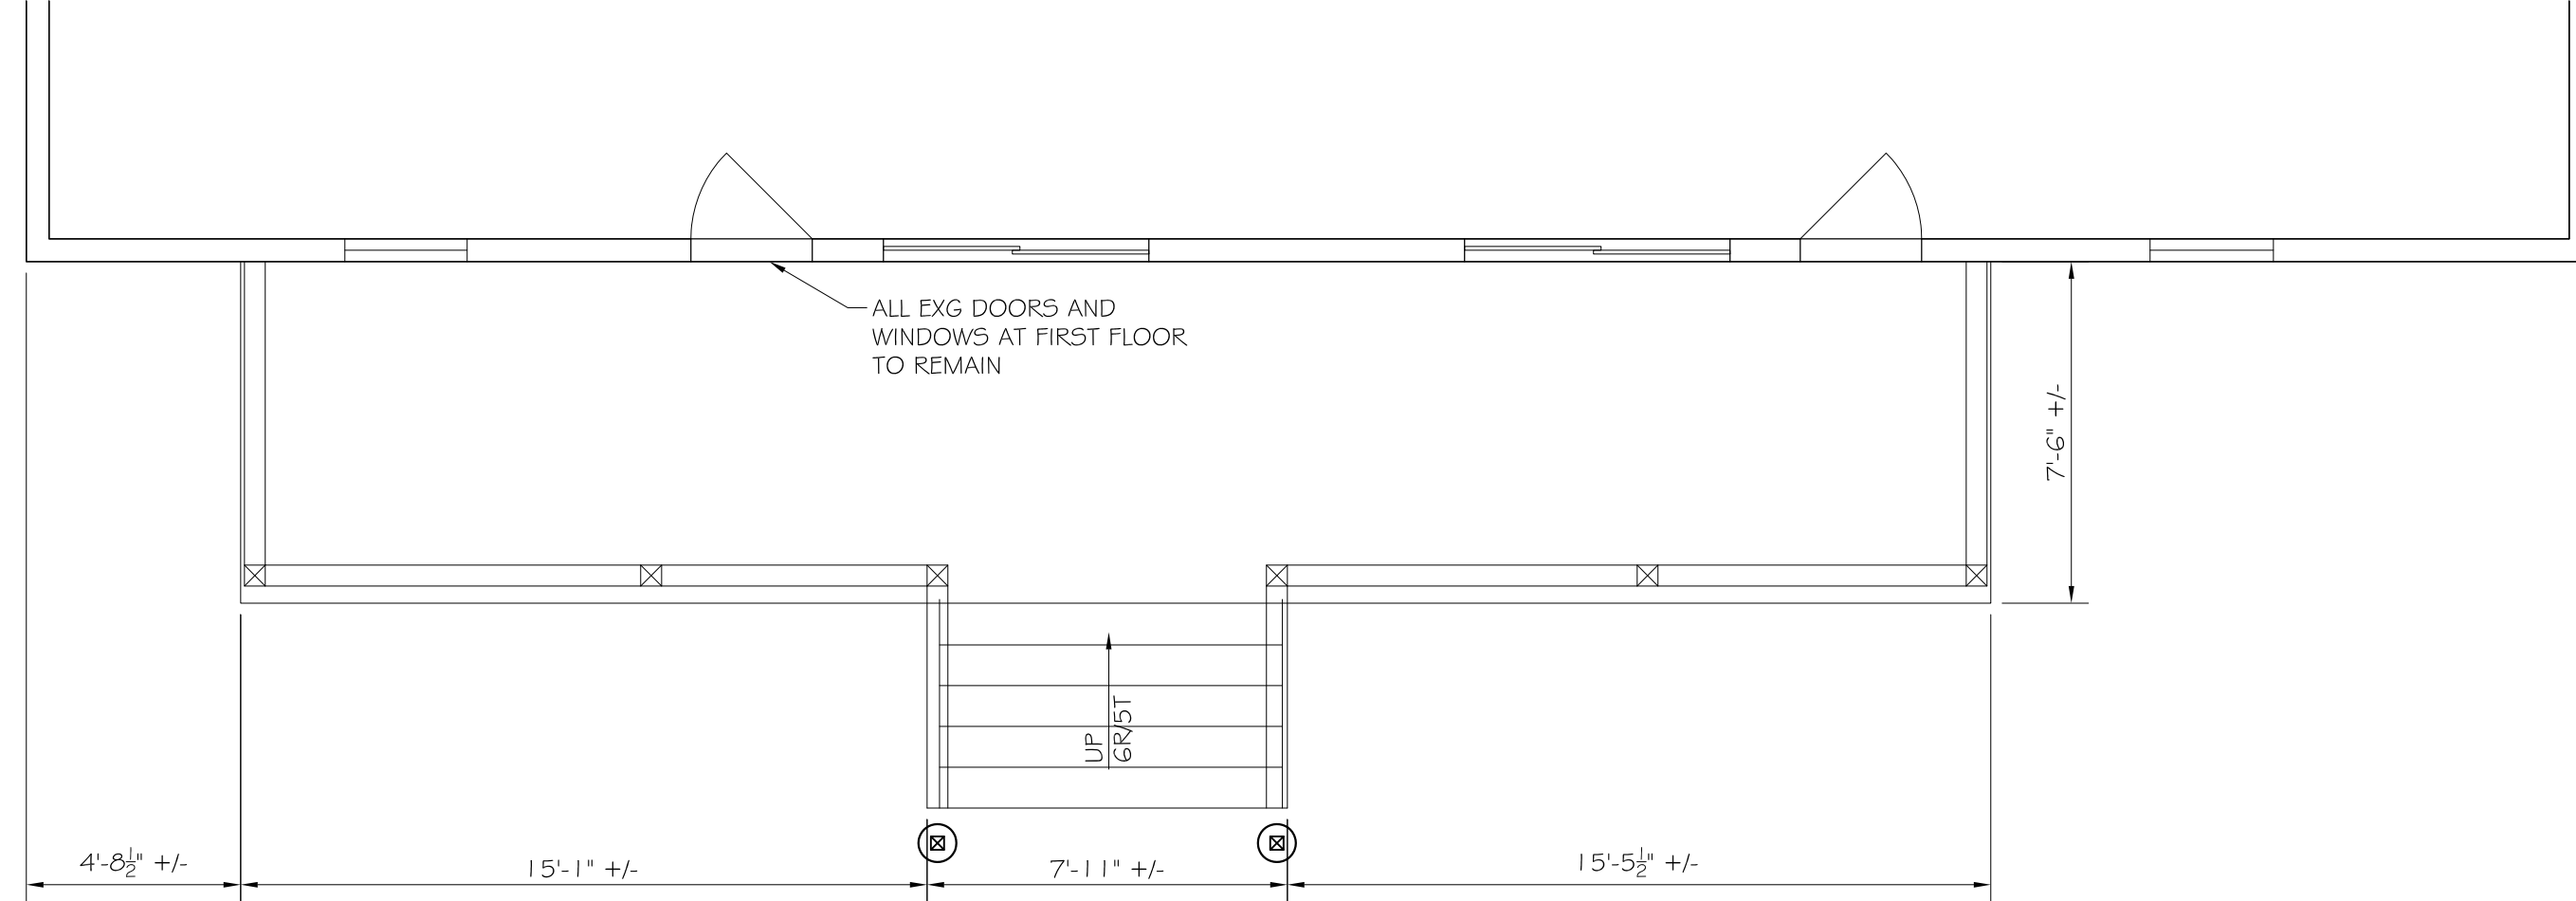

A1 EXISTING 1ST FLOOR DECK PLAN
SCALE: 1/4" = 1'-0"

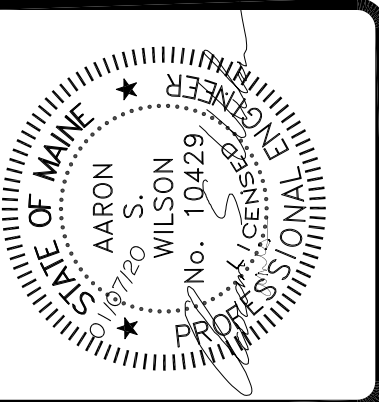

ASSOCIATED DESIGN PARTNERS INC.

Office: (207) 878-1751
Fax: (207) 878-1788
E-Mail: atp@adpengineering.com

THIS DRAWING, DESIGN AND ELECTRONIC FILE ARE THE PROPERTY OF ASSOCIATED DESIGN PARTNERS, INC. THE REPRODUCTION, COPYING OR ANY OTHER USE OF THIS DOCUMENT WITHOUT WRITTEN CONSENT IS PROHIBITED.

PROJECT: **38-40 ALDER ST PORTLAND, MAINE**
FOR: **FRAMING PLANS ISSUED FOR PERMITTING**
SHEET TITLE:

NO.	BY	DATE	REVISIONS DESCRIPTION
1	ASW		
2			
3			
4			
5			
6			
7			

DATE : 01/07/20
SCALE : AS NOTED
DESIGN BY: ASW
DRAWN BY: RSC
FILE #:
PROJECT NUMBER:
19351
SHEET NO:
A1