

NOTES:

1. All subcontractors will be responsible for their own parking. The owner and contractor are not providing off site parking for subcontractors. They will be encouraged to carpool and take vans from their main offices to the site. Otherwise, subcontractors will park in legal, City of Portland parking spots.
2. NE side of Hanover inaccessible approximately 5 months - no existing sidewalk
3. Hours of construction: 6:30am-4:30 pm, Monday-Friday
4. Site will have security lighting all night.

Prepared For:
 Applicant:
 BoPo, L.L.C.
 58 Alder Street
 Portland, Maine
 Justin Alford, Manager

Prepared By:
 MITCHELL & ASSOCIATES
 Landscape Architects
 The Staples School
 70 Center Street
 Portland, Maine 04101
 Tel: (207) 774-4427

BAYSIDE BOWL
 Portland, Maine
 58 Alder Street


Date:
 DECEMBER 18, 2015

Issued For:
 AMENDED
 SITE PLAN SUBMISSION

Revisions:


Reproduction or reuse of this document without the expressed written consent of Mitchell & Associates is prohibited.

Title:
 CONSTRUCTION
 MANAGEMENT PLAN

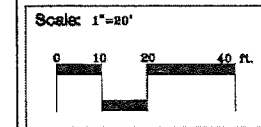

North:

Sheet No.: **A**

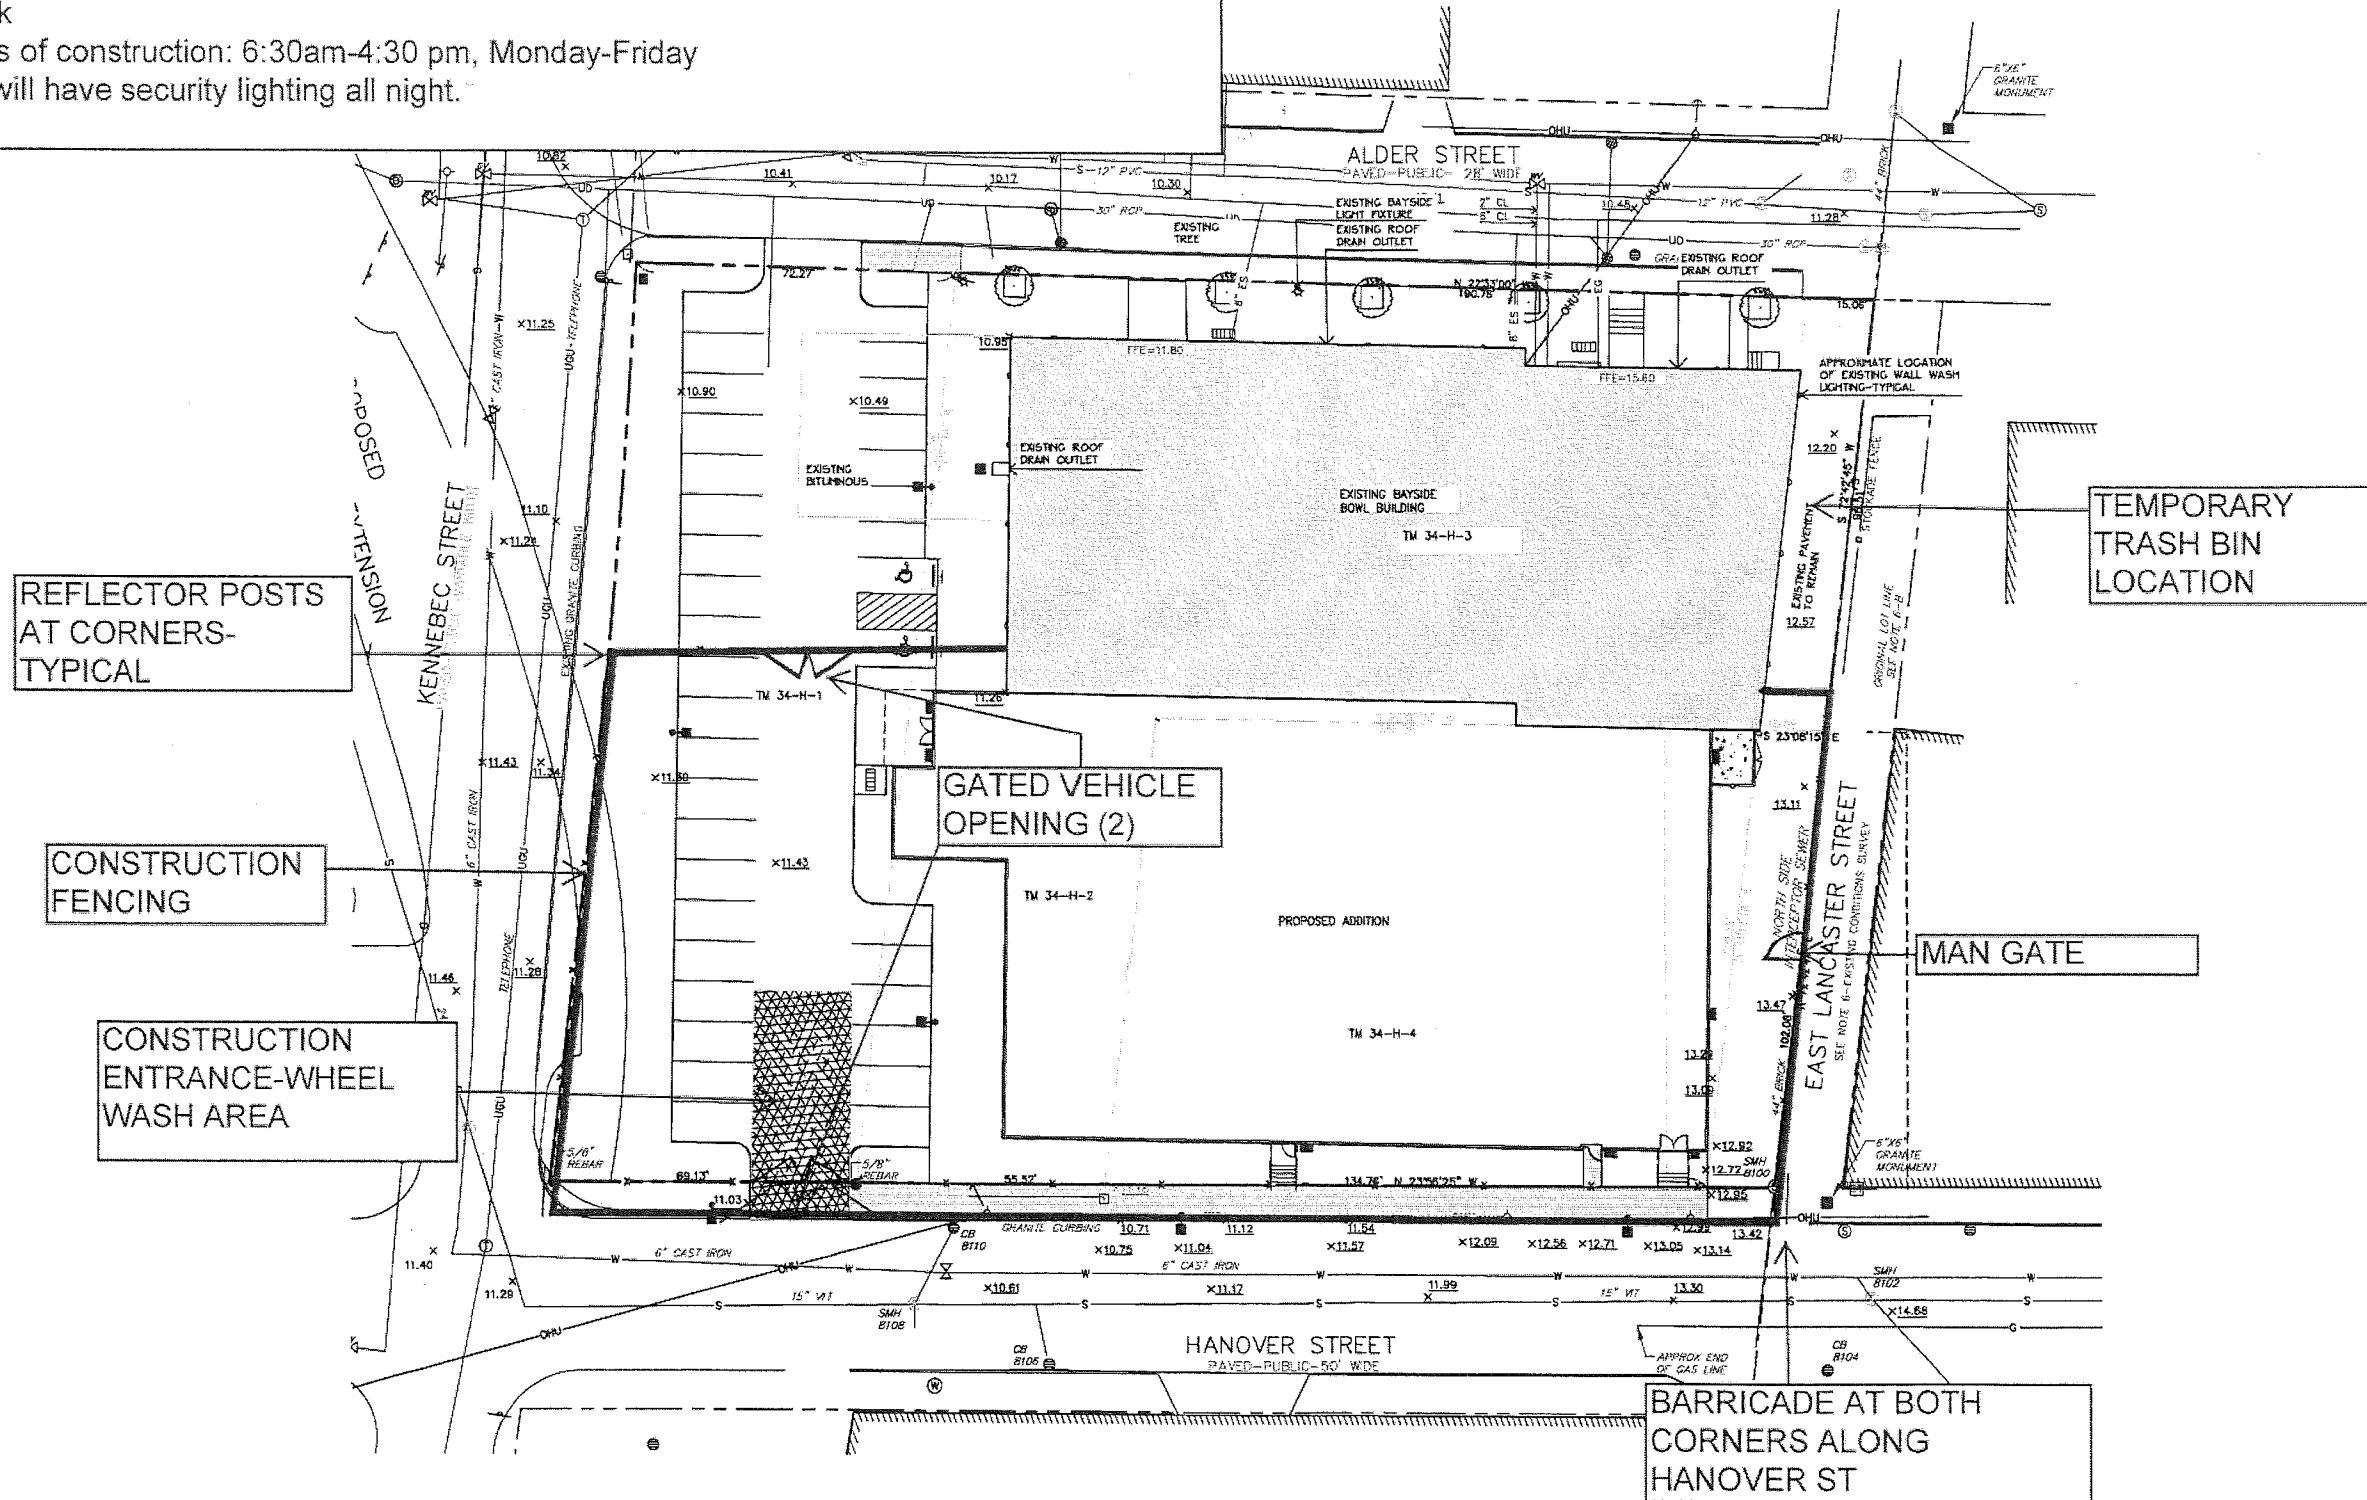

REFLECTOR POSTS
 AT CORNERS-
 TYPICAL

CONSTRUCTION
 FENCING

CONSTRUCTION
 ENTRANCE-WHEEL
 WASH AREA

GATED VEHICLE
 OPENING (2)

TEMPORARY
 TRASH BIN
 LOCATION

MAN GATE

BARRICADE AT BOTH
 CORNERS ALONG
 HANOVER ST