



"WHAT'S NEXT" BOARD

3/4" = 1'-0" 5

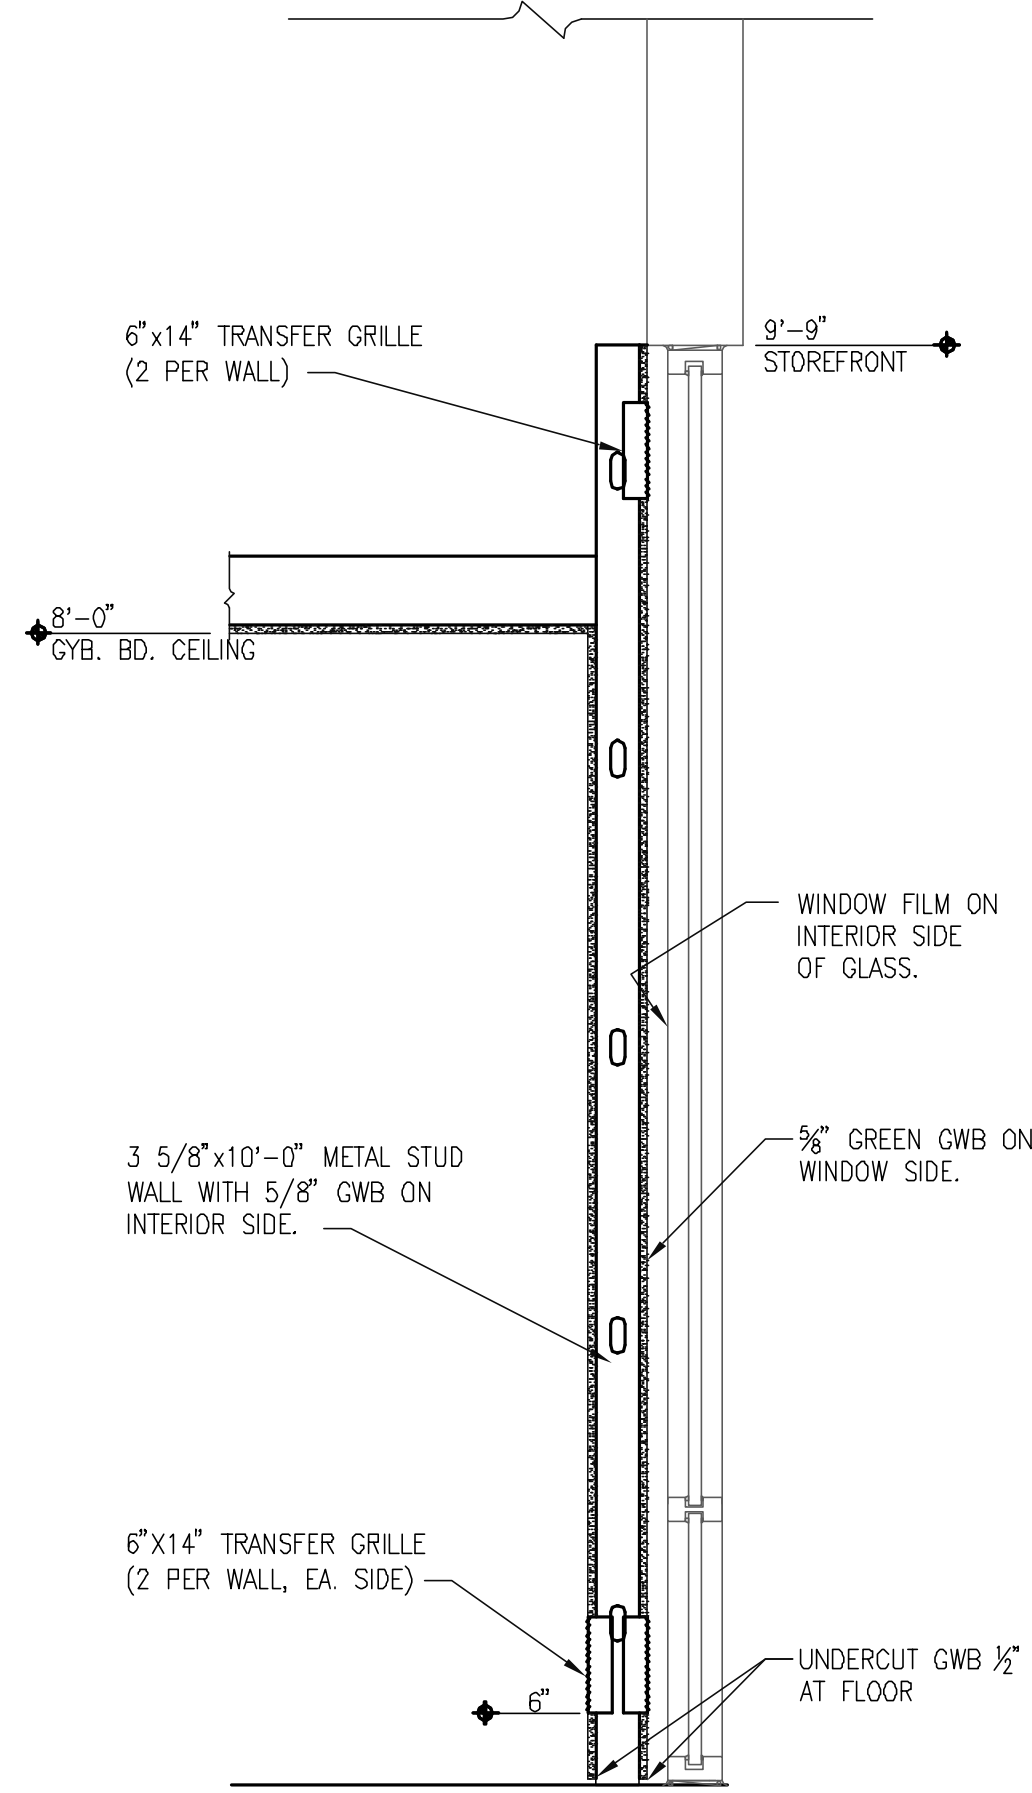


WALL SECTION AT OFFICE

3/4" = 1'-0" 3

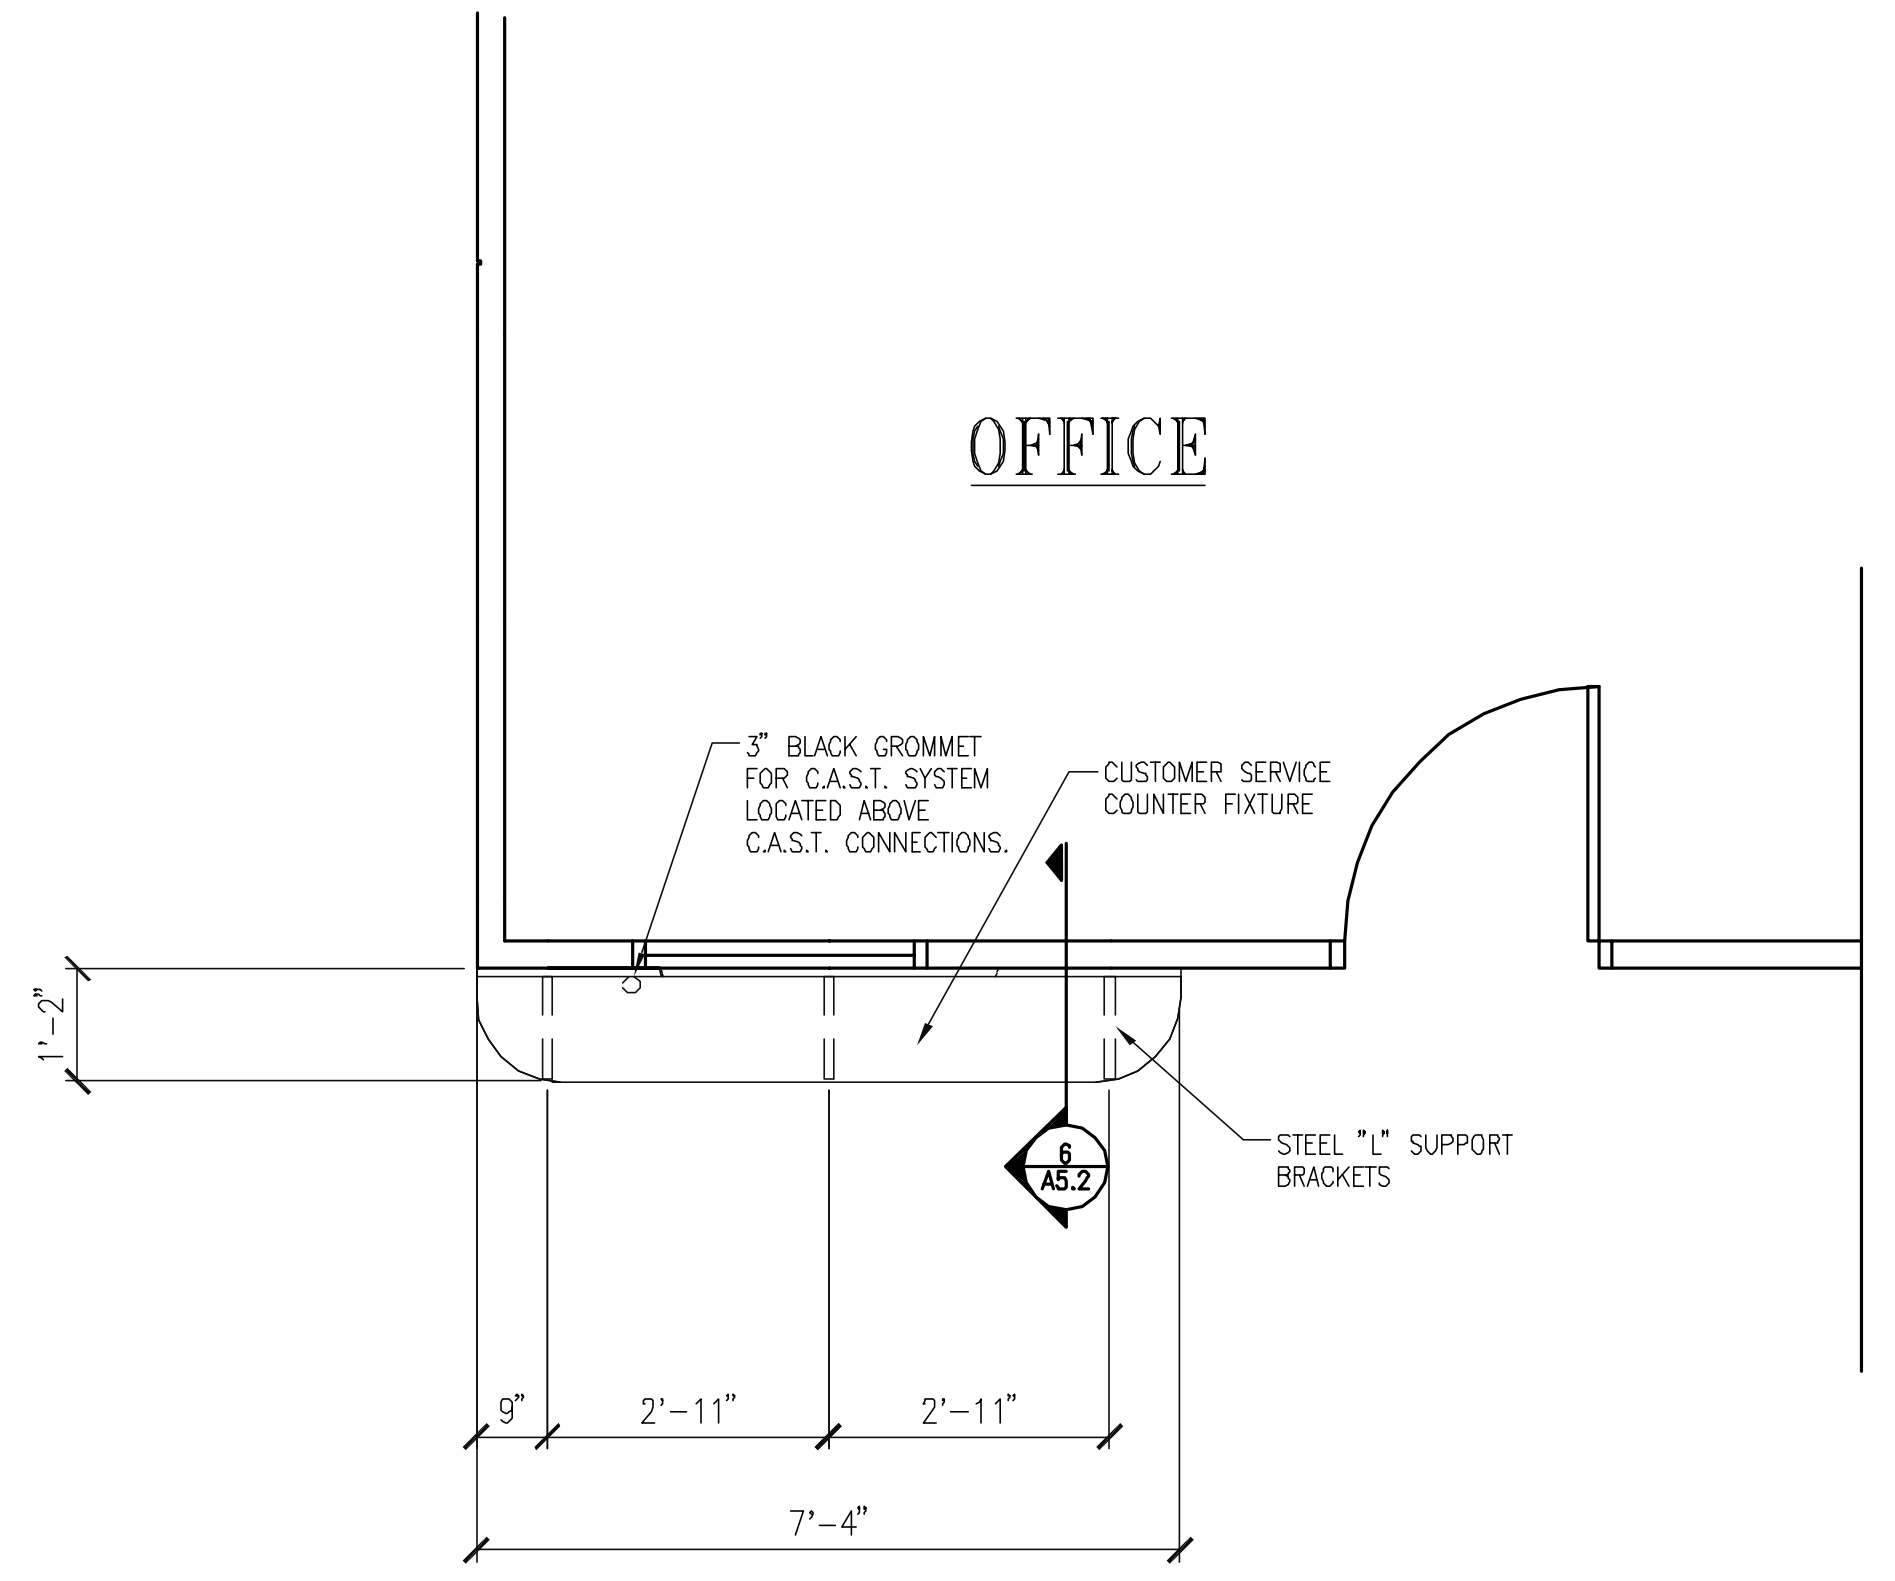


SERVICE COUNTER PLAN

1/2" = 1'-0" 1

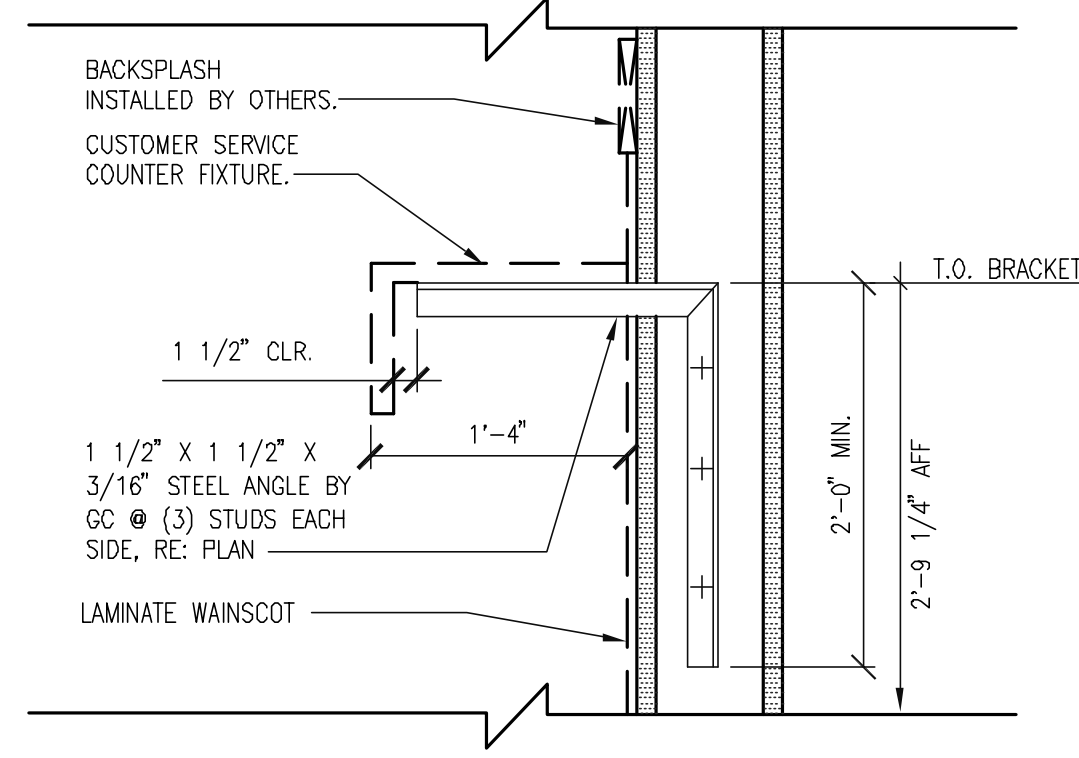

SERVICE COUNTER DETAIL


1" = 1'-0" 6

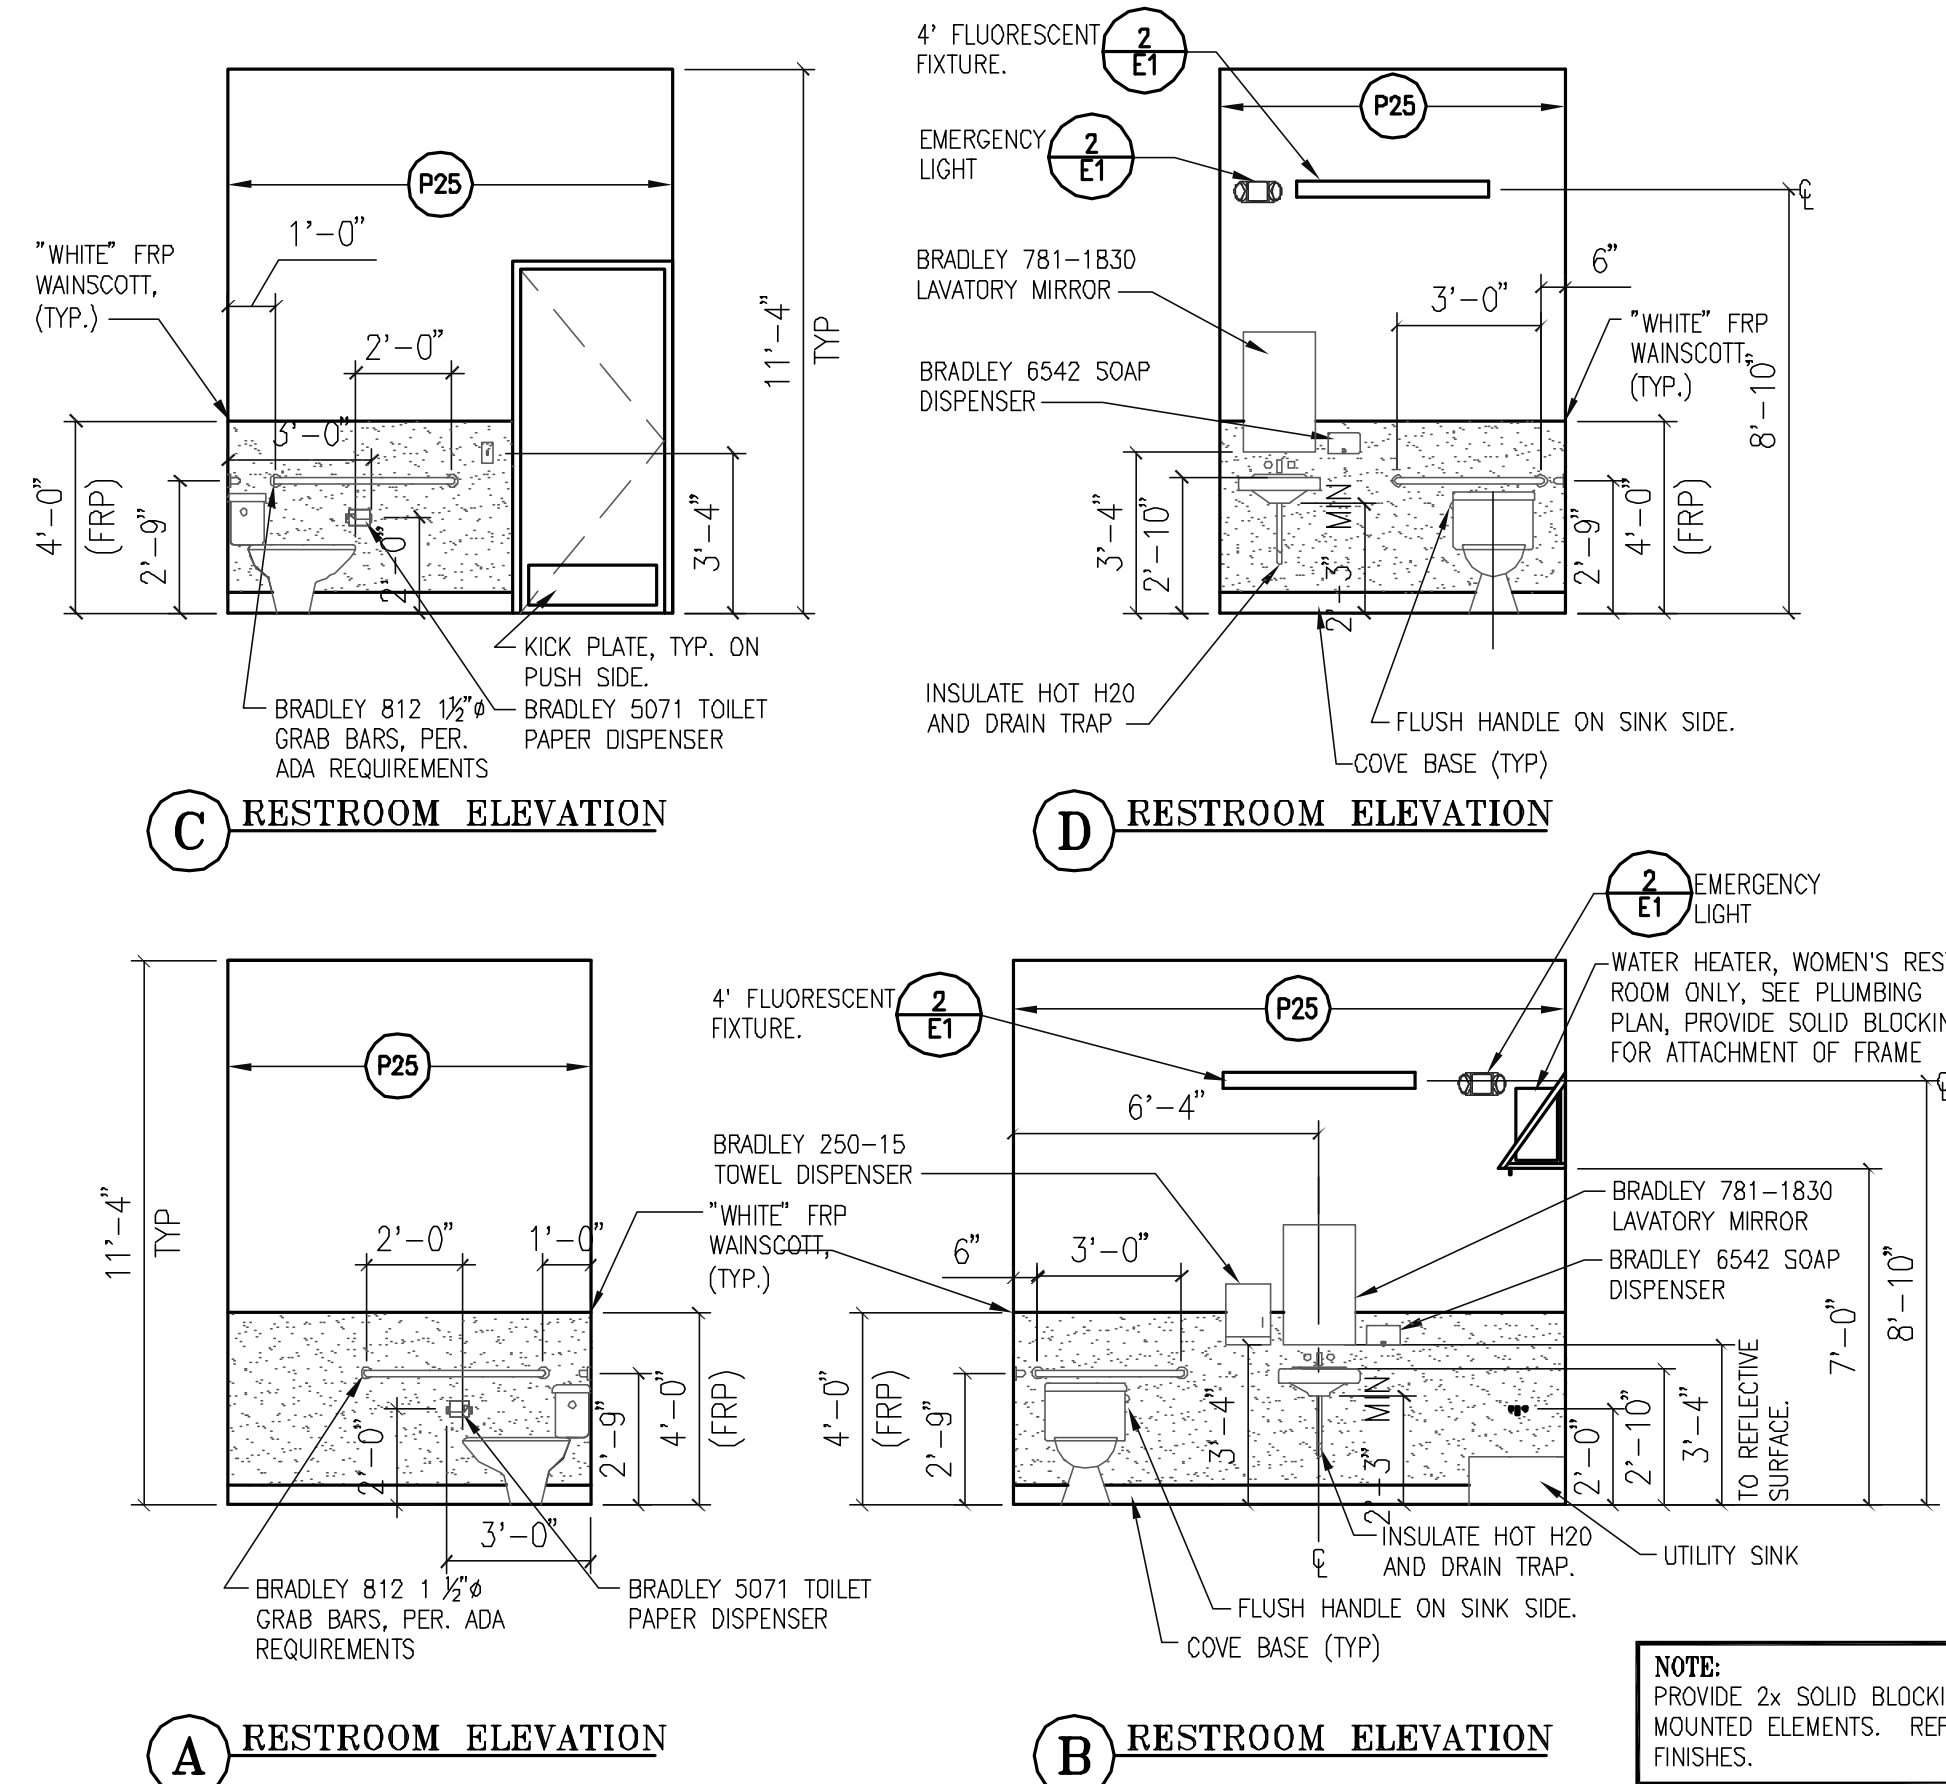

NOT USED

TYPICAL RESTROOM ELEVATIONS

1/4" = 1'-0" 4

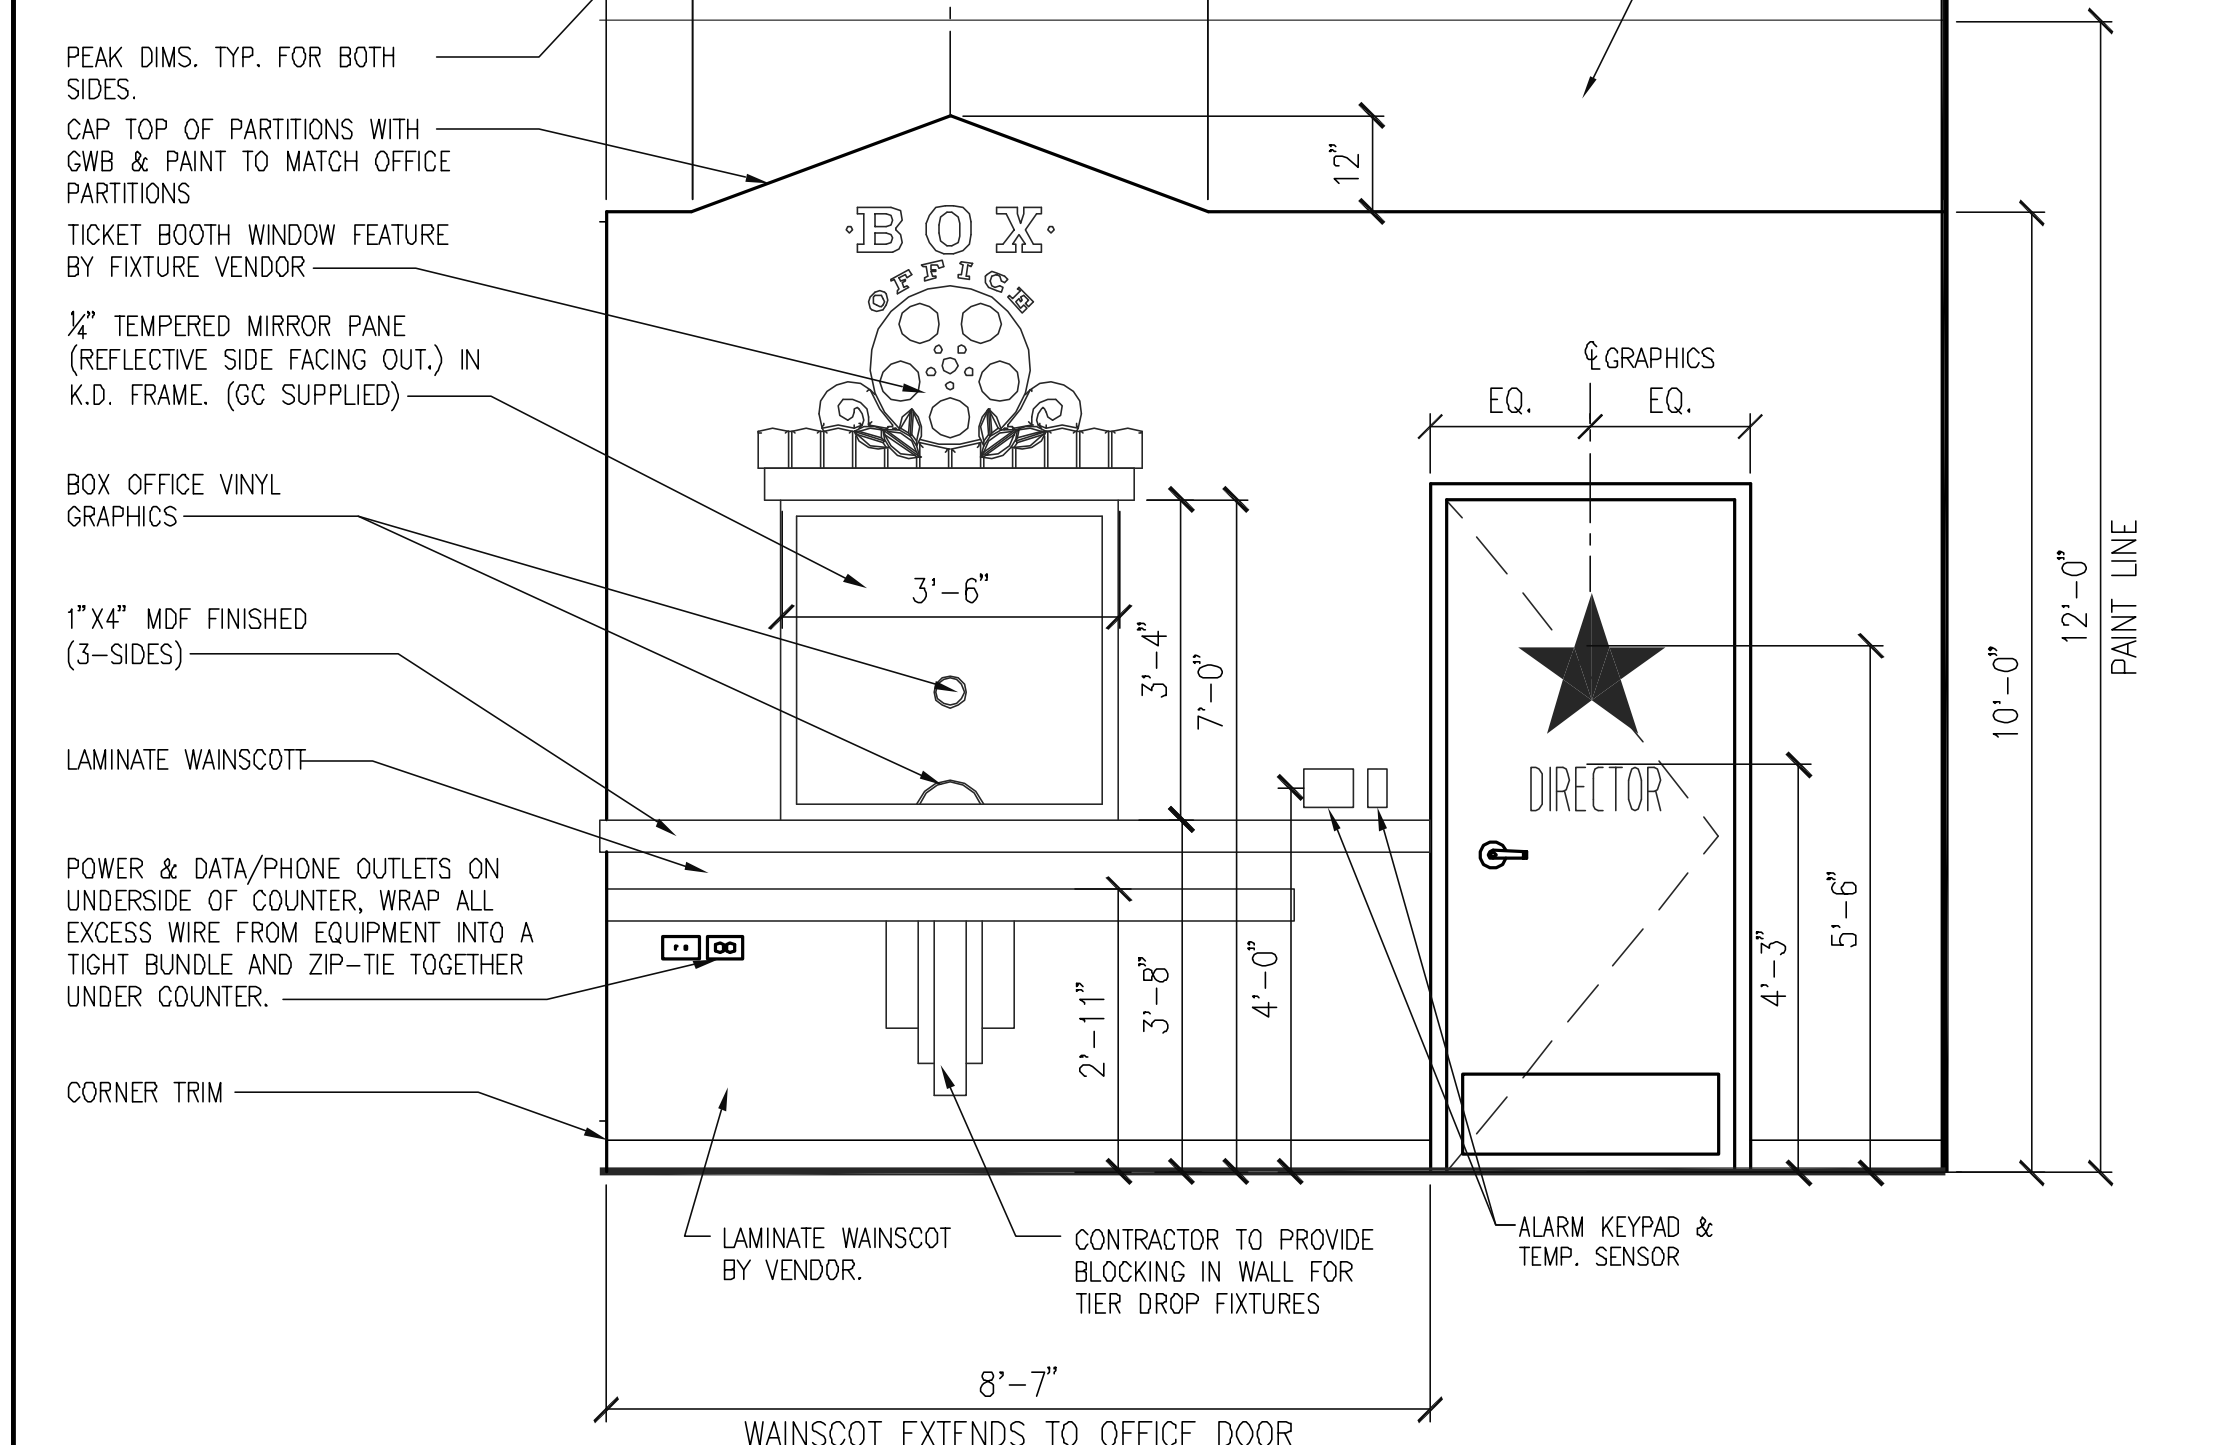

OFFICE WALL ELEVATION

1/2" = 1'-0" 2

**HOLLYWOOD VIDEO**

9275 S.W. PEYTON LANE  
WILSONVILLE, OREGON 97070  
PHONE (503) 570-1600

**CASCO**  
10877 WATSON ROAD  
ST. LOUIS, MO 63127  
PROJECT MANAGERS

The professional of record is practicing as an individual.

RALPH R. SHAW  
PROFESSIONAL OF RECORD  
PHONE: 314-821-1100  
LICENSE NO. 10001787

REVISIONS:

PROJECT: 304121

PORTLAND/MARGINAL WAY  
160 PREBLE STREET  
PORTLAND, ME 04104  
STORE #019101

SHEET TITLE  
**INTERIOR ELEVATION DETAILS**

TEMPLATE: 2003.2  
DESIGN CONSTRUCTION BULLETIN:  
DRAWN BY: RBM  
CHECKED BY: RJB  
SCALE: AS NOTED  
DATE: 03-12-04

SHEET NO. **A5.2**