


### FINISH MATERIALS LEGEND

SPECIFICATION SECTION	MATERIAL	CODE NO.	MANUFACTURER / SERIES	SIZE	COLOR/FINISH	REMARKS
03300	SEALED CONCRETE	SCONC				
09300	PORCELAIN FLOOR TILE	PFT1 PFT2	COTTO D'ESTE / BUXY	12"x24"/FIELD 6"x12"/ACCENT/BORDER	CENDRE/FLAME FINISH CENDRE/HONED FINISH	
09511	PRE-FINISHED GYP. PANEL ACOUSTICAL CEILING TILE ACOUSTICAL CEILING TILE	ACT1 ACT2 ACT3 ACT4	NOT USED NATIONAL GYPSUM CO. ARMSTRONG/DUNE TEGULAR ARMSTRONG/CROSSGATE CUBIC	24"x24" 24"x24" 24"x24"	WHITE VINYL WHITE WHITE	STAIR CEILING LOBBY CEILING
09900	PAINT	PNT1 PNT2 PNT3 PNT4	BENJAMIN MOORE/AURA	EGGSHELL	TBD 2094-20 COPPER MINE TBD TBD	
	EXPOXY PAINT	EPNT1	TBD	TBD	TBD	
	PAINT PRIMER	PRIMER	BENJAMIN MOORE/AURA		TBD	
09650	RUBBER WALL BASE	RB1	JOHNSONITE	4"	TBD	
	RUBBER FLOOR COVERING	RF	NORA / NORAMENT 925 STRADA		TBD	

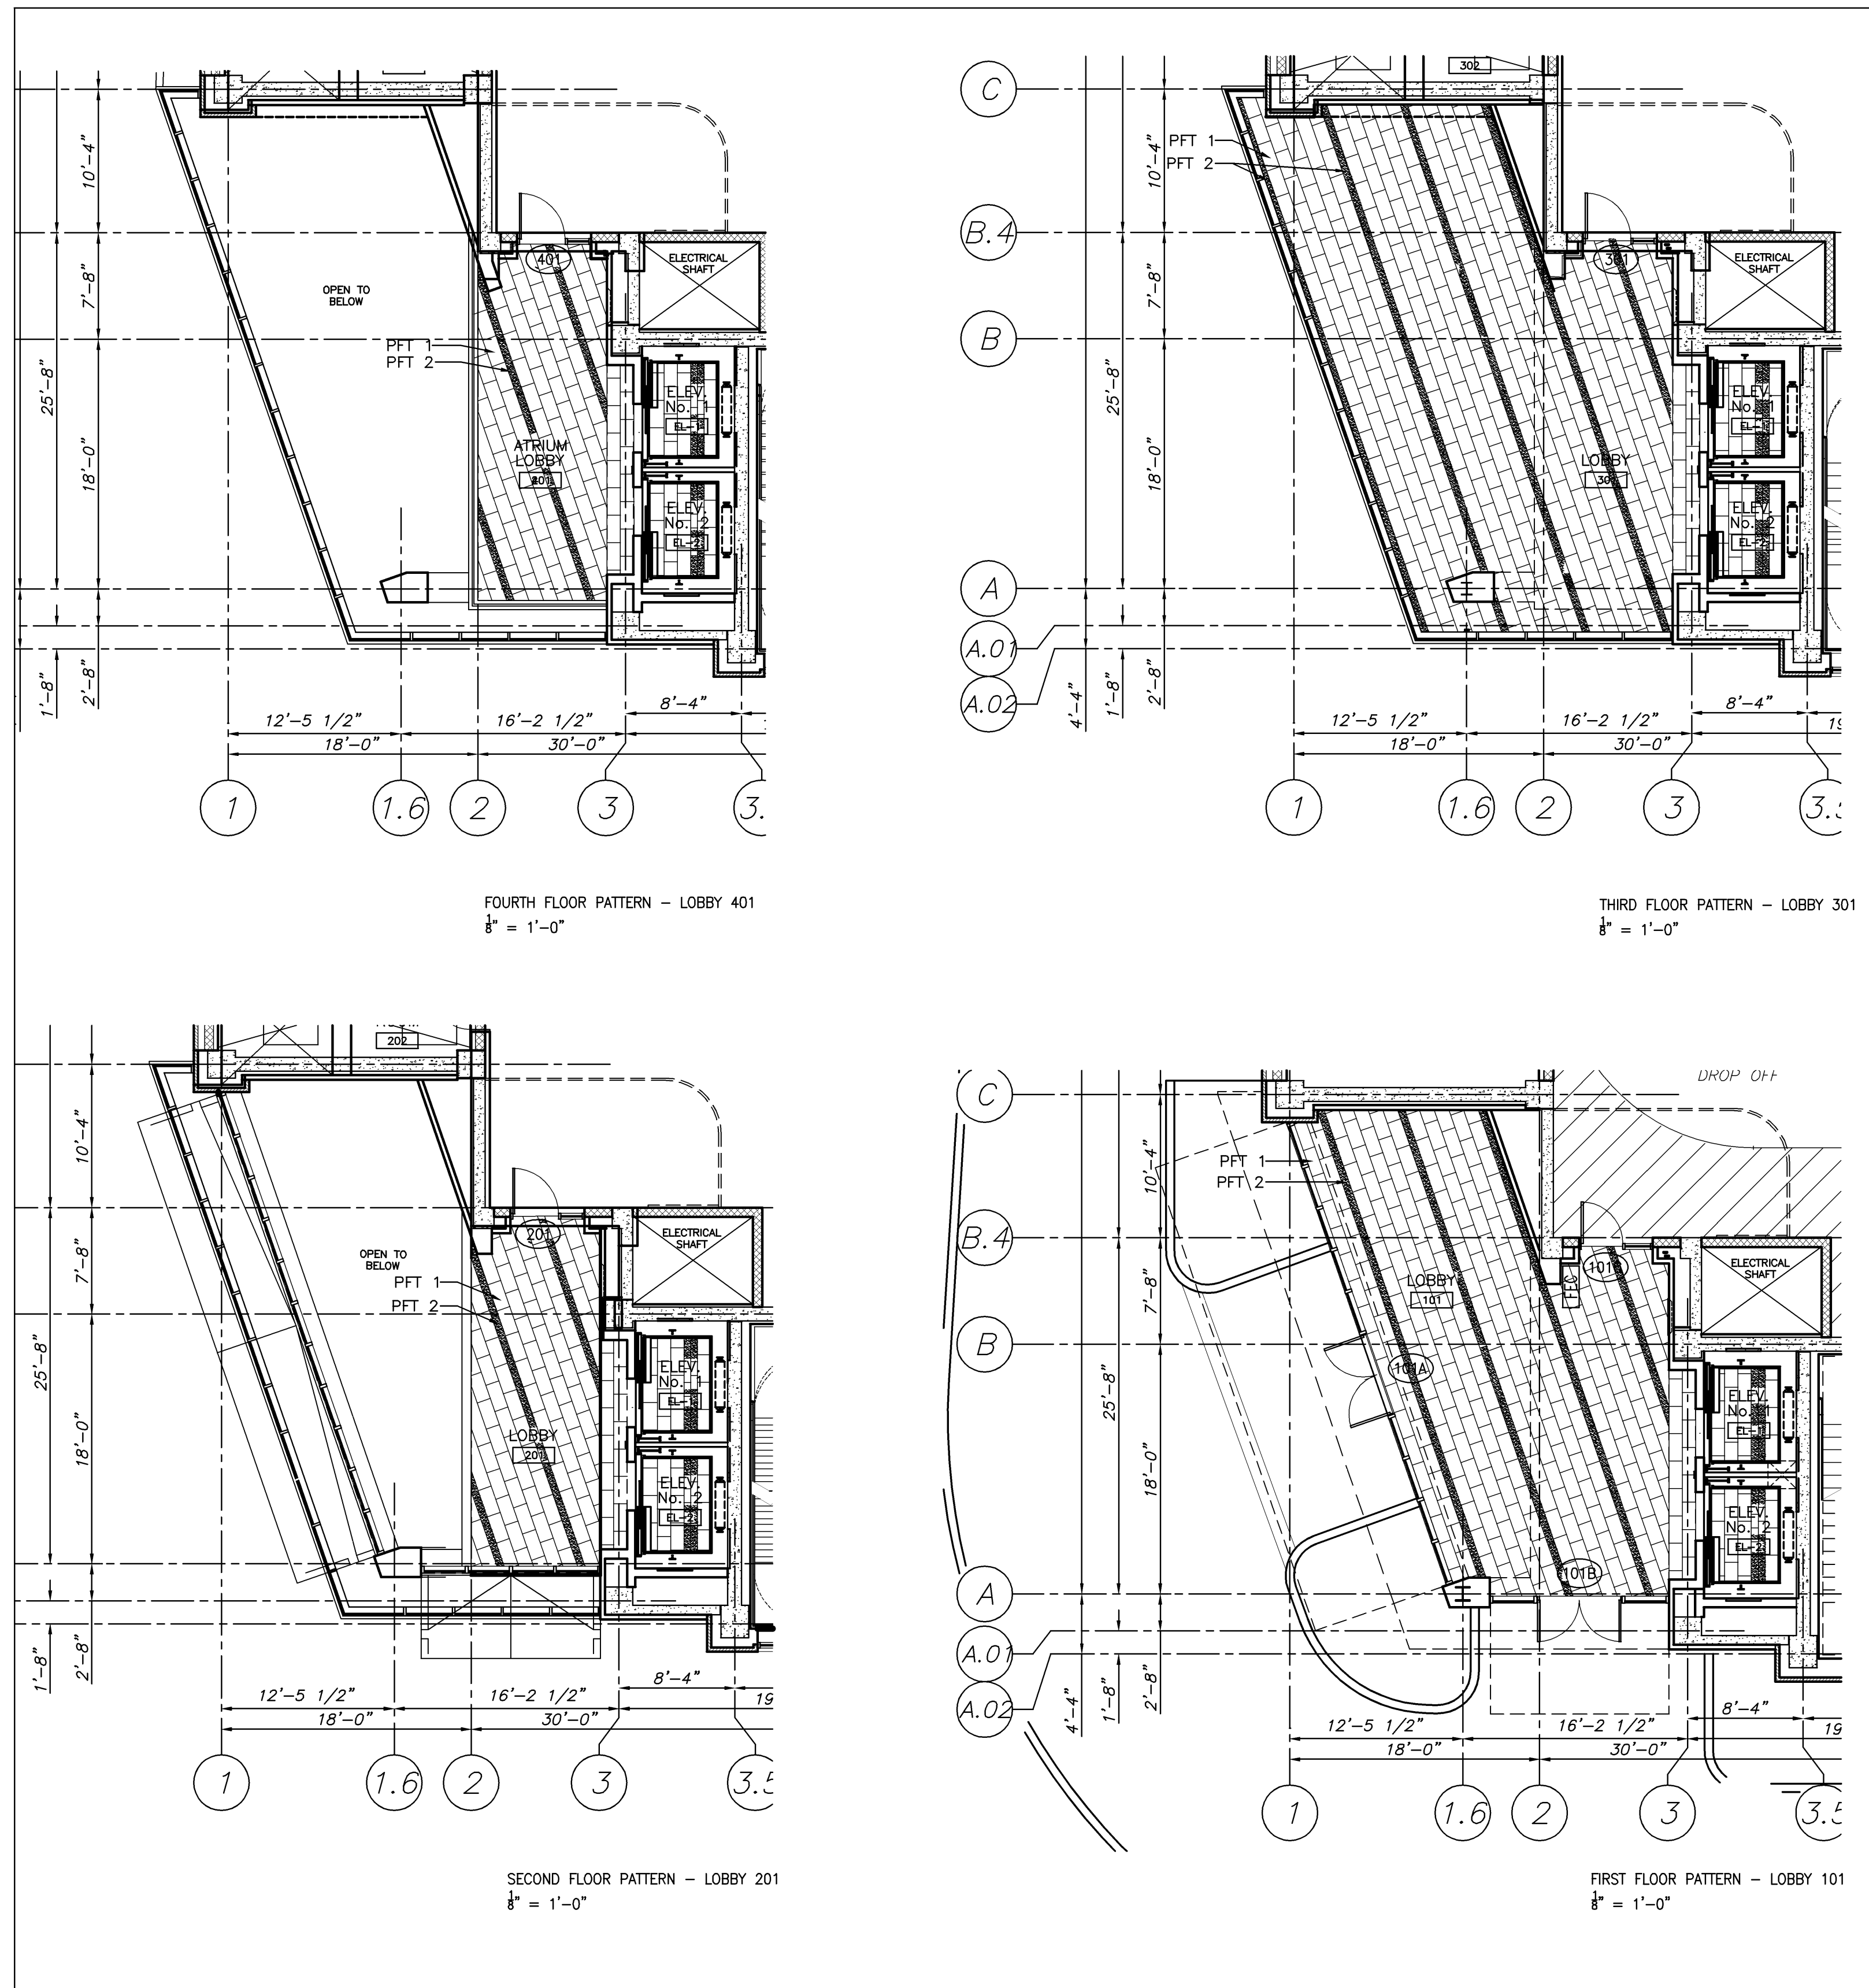

### ROOM FINISH SCHEDULE

AREA	NO.	ROOM NAME	FLOOR	BASE	WAINSCOT		WALLS				CEILING	REMARKS
					MATL	HT	NORTH	EAST	SOUTH	WEST		
FIRST LEVEL	101	ATRIUM	PFT1,2,3	PFT2 OR WD			PNT	PNT	PNT	PNT	ACT 4	
	102	MECHANICAL	SCONC									
	103	LOBBY	SCONC	RB1			PNT	PNT	PNT	PNT	ACT3	
	104	STAIR 1	SCONC	RB1			EPNT1	EPNT1	EPNT1	EPNT1	EXPOSED	NOTE 2
	105	PARKING GARAGE									EXPOSED	
	106	STAIR 2	SCONC	RB1			EPNT1	EPNT1	EPNT1	EPNT1	EXPOSED	NOTE 2
	107	STAIR 3	SCONC	RB1			EPNT1	EPNT1	EPNT1	EPNT1	EXPOSED	NOTE 2
	108	RETAIL					PRIMED	PRIMED	PRIMED	PRIMED	EXPOSED	
	109	SPRINKLER/MECHANICAL	SCONC									
	110	ELECTRICAL	SCONC									
SECOND LEVEL	201	ATRIUM LOBBY	PFT1,2,3	PFT2 OR WD			PNT	PNT	PNT	PNT	PNT	
	202											
	203	LOBBY	SCONC	RB1			PNT	PNT	PNT	PNT	ACT3	
	204	STAIR 1	SCONC	RB1			EPNT1	EPNT1	EPNT1	EPNT1	EXPOSED	NOTE 2
	205	PARKING GARAGE									EXPOSED	
	206	STAIR 2	SCONC	RB1			EPNT1	EPNT1	EPNT1	EPNT1	EXPOSED	NOTE 2
	207	STAIR 3	SCONC	RB1			EPNT1	EPNT1	EPNT1	EPNT1	EXPOSED	NOTE 2
THIRD LEVEL	301	ATRIUM LOBBY	PFT1,2,3	PFT2 OR WD			PNT	PNT	PNT	PNT	PNT	
	302											
	303	LOBBY	SCONC	RB1			PNT	PNT	PNT	PNT	ACT3	
	304	STAIR 1	SCONC	RB1			EPNT1	EPNT1	EPNT1	EPNT1	EXPOSED	NOTE 2
	305	PARKING GARAGE									EXPOSED	
	306	STAIR 2	SCONC	RB1			EPNT1	EPNT1	EPNT1	EPNT1	EXPOSED	NOTE 2
	307	STAIR 3	SCONC	RB1			EPNT1	EPNT1	EPNT1	EPNT1	EXPOSED	NOTE 2
FORTH LEVEL	401	ATRIUM LOBBY	PFT1,2,3	PFT2 OR WD			PNT	PNT	PNT	PNT	PNT	NOTE 1
	402											
	403	LOBBY	SCONC	RB1			PNT	PNT	PNT	PNT	ACT3	
	404	STAIR 1	SCONC	RB1			EPNT1	EPNT1	EPNT1	EPNT1	EXPOSED	NOTE 2
	405	PARKING GARAGE									ACT2	
	406	STAIR 2	SCONC	RB1			EPNT1	EPNT1	EPNT1	EPNT1	EXPOSED	NOTE 2
	407	STAIR 3	SCONC	RB1			EPNT1	EPNT1	EPNT1	EPNT1	EXPOSED	NOTE 2
FIFTH LEVEL	501	STAIR 1	SCONC	RB1			EPNT1	EPNT1	EPNT1	EPNT1	EXPOSED	NOTE 2
	502	STAIR 2	SCONC	RB1			EPNT1	EPNT1	EPNT1	EPNT1	EXPOSED	NOTE 2
	503	TENANT SPACE					PRIMED	PRIMED	PRIMED	PRIMED	EXPOSED	
	504	TEL/DAT	SCONC	RB1			PNT	PNT	PNT	PNT	EXPOSED	
	505	LIFE SAFETY	SCONC	RB1			PNT	PNT	PNT	PNT	EXPOSED	
	506	ELECTRICAL	SCONC	RB1			PNT	PNT	PNT	PNT	EXPOSED	
	507	STAIR 3	SCONC	RB1			EPNT1	EPNT1	EPNT1	EPNT1	EXPOSED	NOTE 2
SIXTH LEVEL	601	STAIR 1	SCONC	RB1			EPNT1	EPNT1	EPNT1	EPNT1	EXPOSED	NOTE 2
	602	STAIR 2	SCONC	RB1			EPNT1	EPNT1	EPNT1	EPNT1	EXPOSED	NOTE 2
	603	TENANT SPACE					PRIMED	PRIMED	PRIMED	PRIMED	EXPOSED	
	604	TEL/DAT	SCONC	RB1			PNT	PNT	PNT	PNT	EXPOSED	
	605	LIFE SAFETY	SCONC	RB1			PNT	PNT	PNT	PNT	EXPOSED	
	606	ELECTRICAL	SCONC	RB1			PNT	PNT	PNT	PNT	EXPOSED	
SEVENTH LEVEL	701	STAIR 1	SCONC	RB1			EPNT1	EPNT1	EPNT1	EPNT1	EXPOSED	NOTE 2
	702	STAIR 2	SCONC	RB1			EPNT1	EPNT1	EPNT1	EPNT1	EXPOSED	NOTE 2
	703	TENANT SPACE					PRIMED	PRIMED	PRIMED	PRIMED	EXPOSED	
	704	TEL/DAT	SCONC	RB1			PNT	PNT	PNT	PNT	EXPOSED	
	705	LIFE SAFETY	SCONC	RB1			PNT	PNT	PNT	PNT	EXPOSED	
	706	ELECTRICAL	SCONC	RB1			PNT	PNT	PNT	PNT	EXPOSED	
EIGHTH LEVEL	801	STAIR 1	SCONC	RB1			EPNT1	EPNT1	EPNT1	EPNT1	EXPOSED	NOTE 2
	802	STAIR 2	SCONC	RB1			EPNT1	EPNT1	EPNT1	EPNT1	EXPOSED	NOTE 2
	803	TENANT SPACE					PRIMED	PRIMED	PRIMED	PRIMED	EXPOSED	
	804	TEL/DAT	SCONC	RB1			PNT	PNT	PNT	PNT	EXPOSED	
	805	LIFE SAFETY	SCONC	RB1			PNT	PNT	PNT	PNT	EXPOSED	
	806	ELECTRICAL	SCONC	RB1			PNT	PNT	PNT	PNT	EXPOSED	
NINTH LEVEL	901	STAIR 1	SCONC	RB1			EPNT1	EPNT1	EPNT1	EPNT1	EXPOSED	NOTE 2
	902	STAIR 2	SCONC	RB1			EPNT1	EPNT1	EPNT1	EPNT1	EXPOSED	NOTE 2
	903	TENANT SPACE					PRIMED	PRIMED	PRIMED	PRIMED	EXPOSED	
	904	TEL/DAT	SCONC	RB1			PNT	PNT	PNT	PNT	EXPOSED	
	905	LIFE SAFETY	SCONC	RB1			PNT	PNT	PNT	PNT	EXPOSED	
	906	ELECTRICAL	SCONC	RB1			PNT	PNT	PNT	PNT	EXPOSED	
TENTH LEVEL	1001	STAIR 1	SCONC	RB1			EPNT1	EPNT1	EPNT1	EPNT1	ACT3	
	1002	STAIR 2	SCONC	RB1			EPNT1	EPNT1	EPNT1	EPNT1	EXPOSED	NOTE 2
	1003	TENANT SPACE					PRIMED	PRIMED	PRIMED	PRIMED	EXPOSED	
	1004	TEL/DAT	SCONC	RB1			PNT	PNT	PNT	PNT	EXPOSED	
	1005	LIFE SAFETY	SCONC	RB1			PNT	PNT	PNT	PNT	EXPOSED	
	1006	ELECTRICAL	SCONC	RB1			PNT	PNT	PNT	PNT	EXPOSED	
ELEVENTH LEVEL	1101	MECHANICAL PENTHOUSE	SCONC									
	1102	STAIR 2	SCONC				EPNT1	EPNT1	EPNT1	EPNT1	ACT3	
	1103	ELEVATOR ROOM	SCONC									
ELEVATOR #1			PFT1,2,3									
ELEVATOR #2			PFT1,2,3									
ELEVATOR #3			RF									

NOTE: WALL & CEILING FINISHES BY ELEVATOR MANUFACTURER

**pizzagalli**  
CONSTRUCTION COMPANY

Architects + Engineers  
HARRIMAN ASSOCIATES

One Auburn Business Park  
Auburn, Maine 04210  
207.784.5100 tel  
207.783.3017 fax

66 Pearl St., Suite 301  
Portland, Maine 04101  
207.775.0053 tel  
207.775.0460 fax  
www.harriman.com  
© 2005

Project Title  
**84 MARGINAL WAY**  
Portland, Maine

HA Project No. **06196**

Key Plan  
Parking  
Office Bldg.

GENERAL NOTES

2. PAINT HANDRAILS, STRINGERS, & EXPOSED RISERS.

Mark	Date	Description
-	07.30.07	ISSUED FOR CONSTRUCTION
-	06.25.07	60% CONSTRUCTION DOCUMENTS
-	05.24.07	25% CONSTRUCTION DOCUMENTS
-	03.16.07	100% DESIGN DEVELOPMENT
-	03.16.07	100% DESIGN DEVELOPMENT
-	03.09.07	ELEVATOR PACKAGE
-	02.23.07	10% DESIGN DEVELOPMENT
-	02.07.07	SCHEMATIC DESIGN
-	02.06.07	AMENDED SITE PLAN REVIEW
-	01.26.07	M.E.P.F. R.F.P.
-	12.22.06	RESPONSE TO PLANNING COMMENTS

Drawing Status

Drawing Title  
**FINISH SCHEDULE & FLOOR FIN. PATTERNS**

PA / PE: J/LJ Drawn By: J/PJG

Drawing Number  
**A60.2**