



CWS Architects

Architecture
Space Planning
Value Design

434 Cumberland Avenue
Portland, ME 04101
Phone: (207) 774-4441
Fax: (207) 774-4016

www.CWSarch.com

Owner:
SOUTHERN MAINE STUDENT HOUSING LLC
247 COMMERCIAL STREET
ROCKPORT, MAINE 04856
TEL: (207) 236-4067

Contractor:
PIZZAGALLI CONSTRUCTION
100 FODEN RD WEST, SUITE 300
SOUTH PORTLAND, ME 04106
TEL: (207) 874-2323
FAX: (207) 874-2727

BAYSIDE VILLAGE - A STUDENT HOUSING COMPLEX

120 MARGINAL WAY
PORTLAND, MAINE

Project No: 2006-425BSV

Drawing Title:
WALL SECTIONS


Scale: 1/2" = 1'-0"
Date: Progress 06/15/2007

Revisions:

- △
- △
- △
- △
- △


Drawing Number:

A6.03

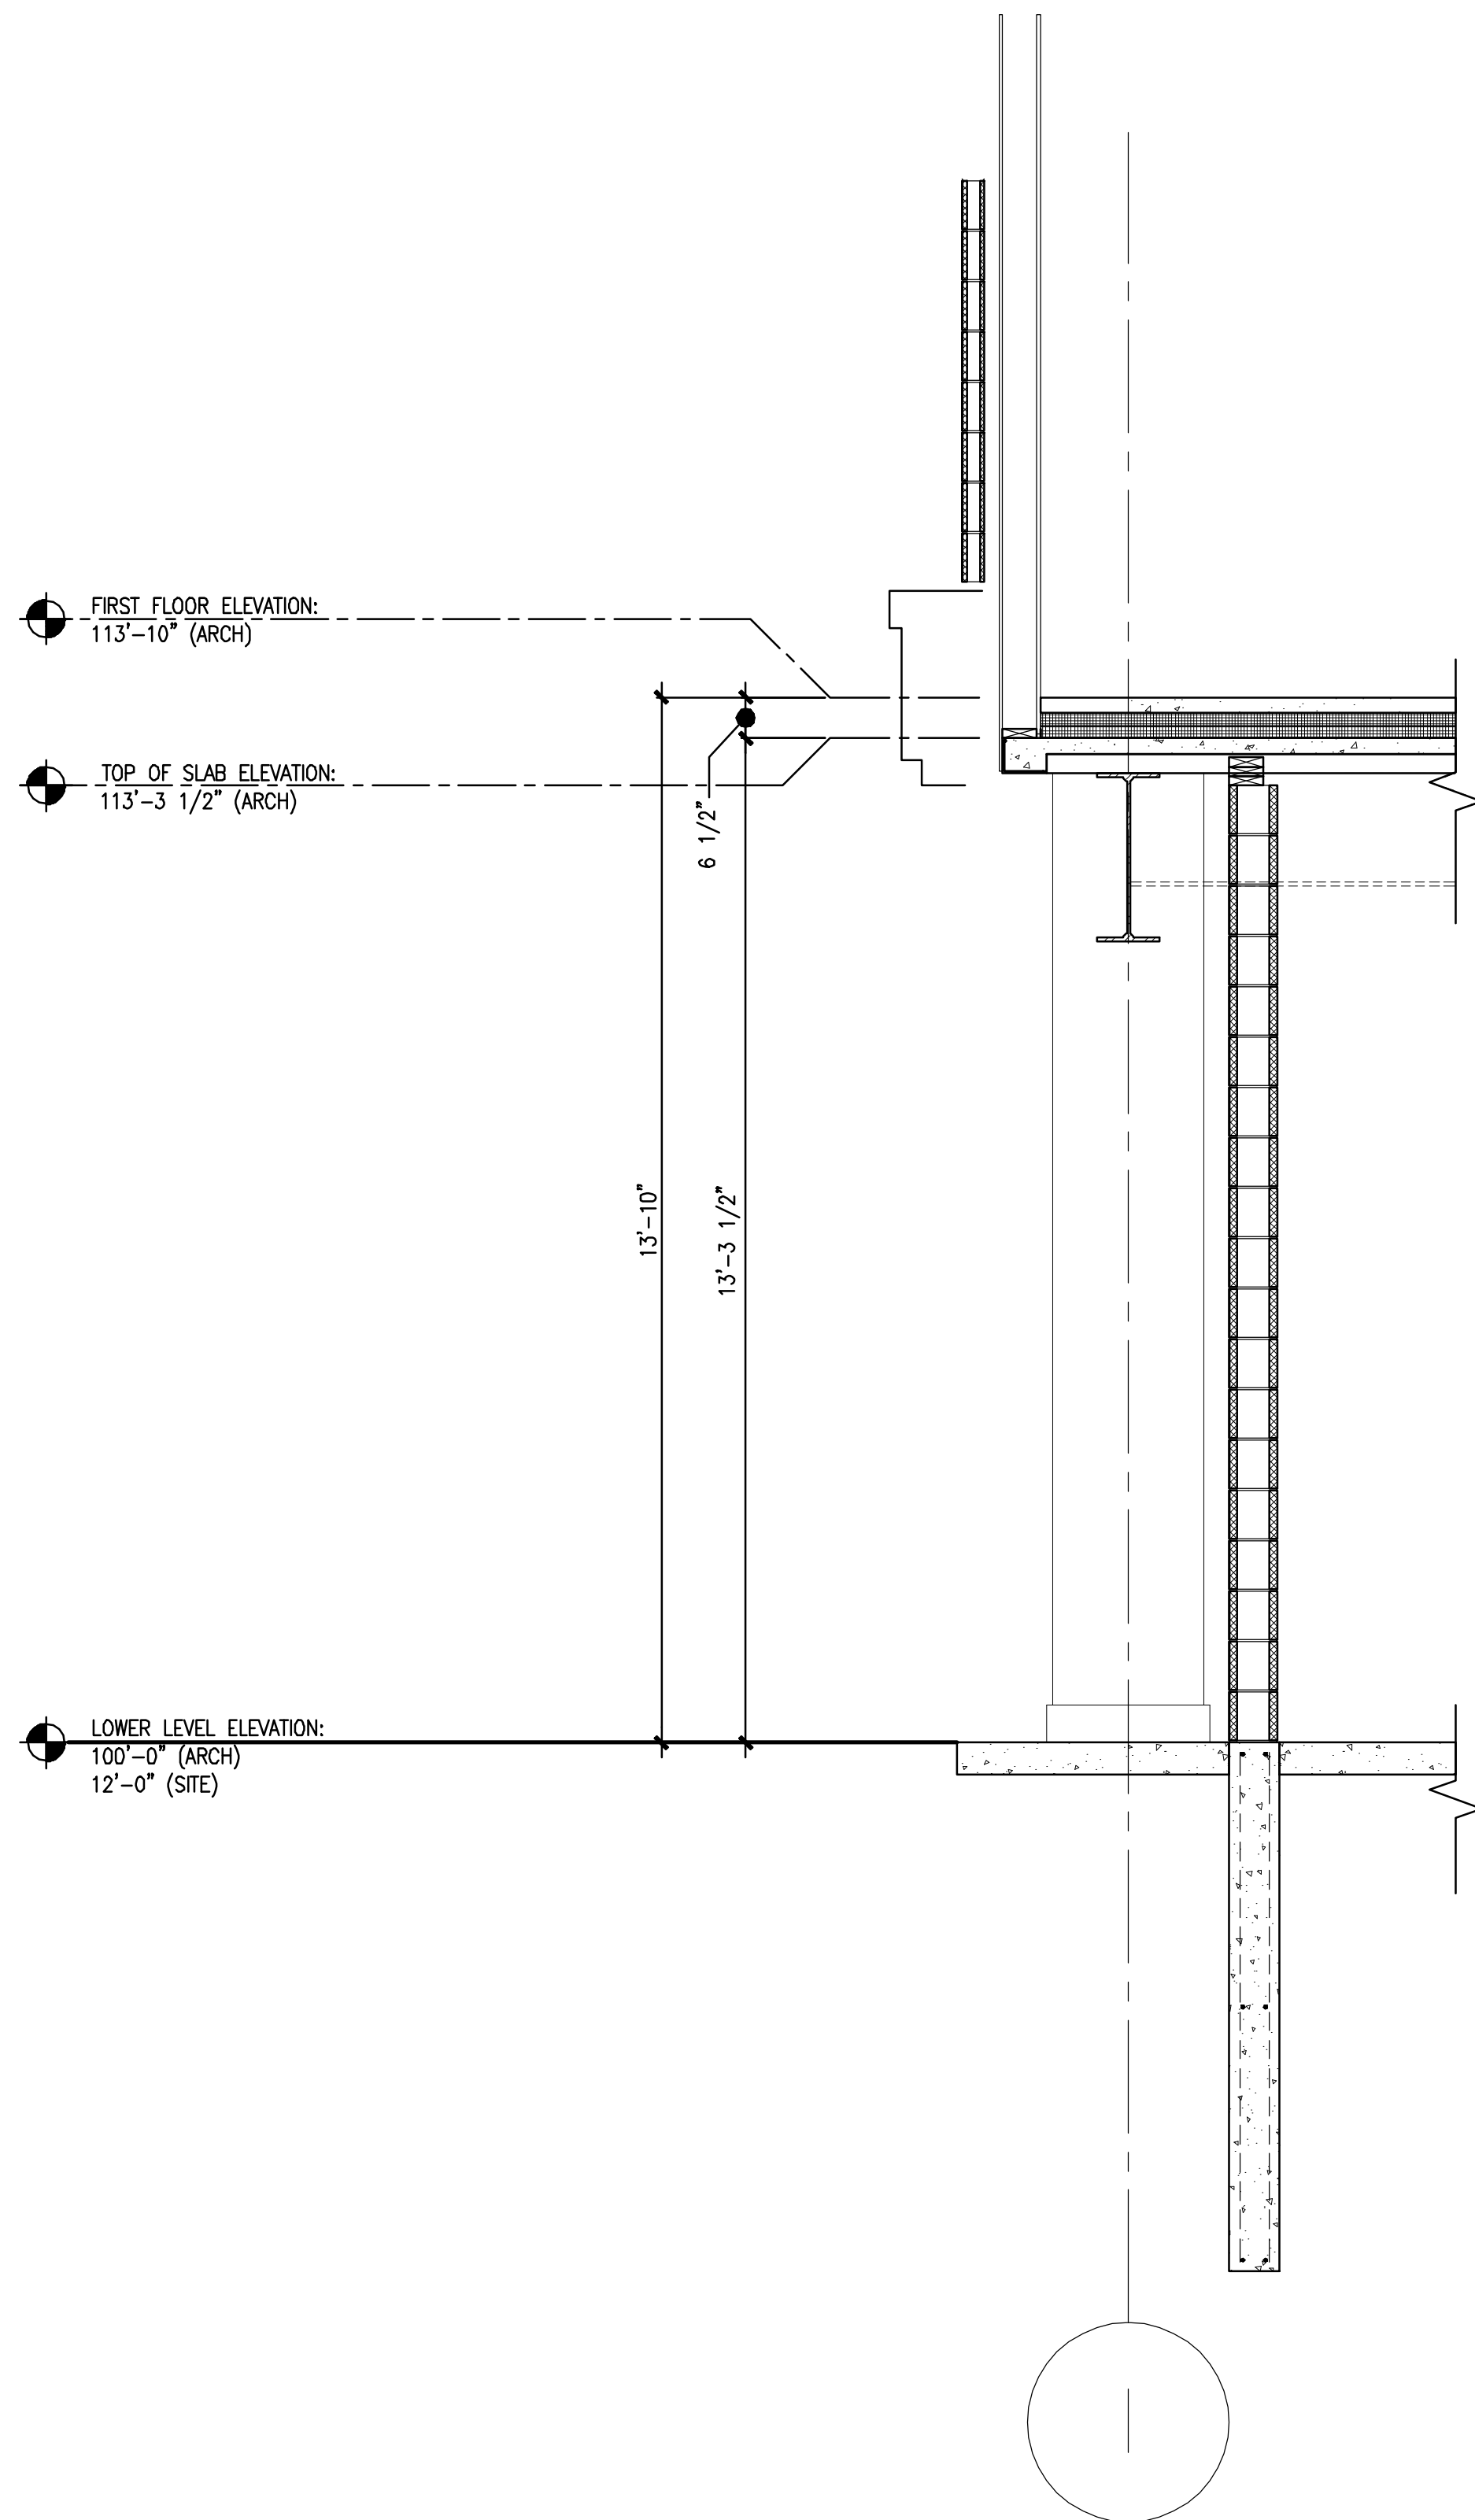

7 WALL SECTION
REFERENCED FROM:

SCALE: 1/2" = 1'-0"

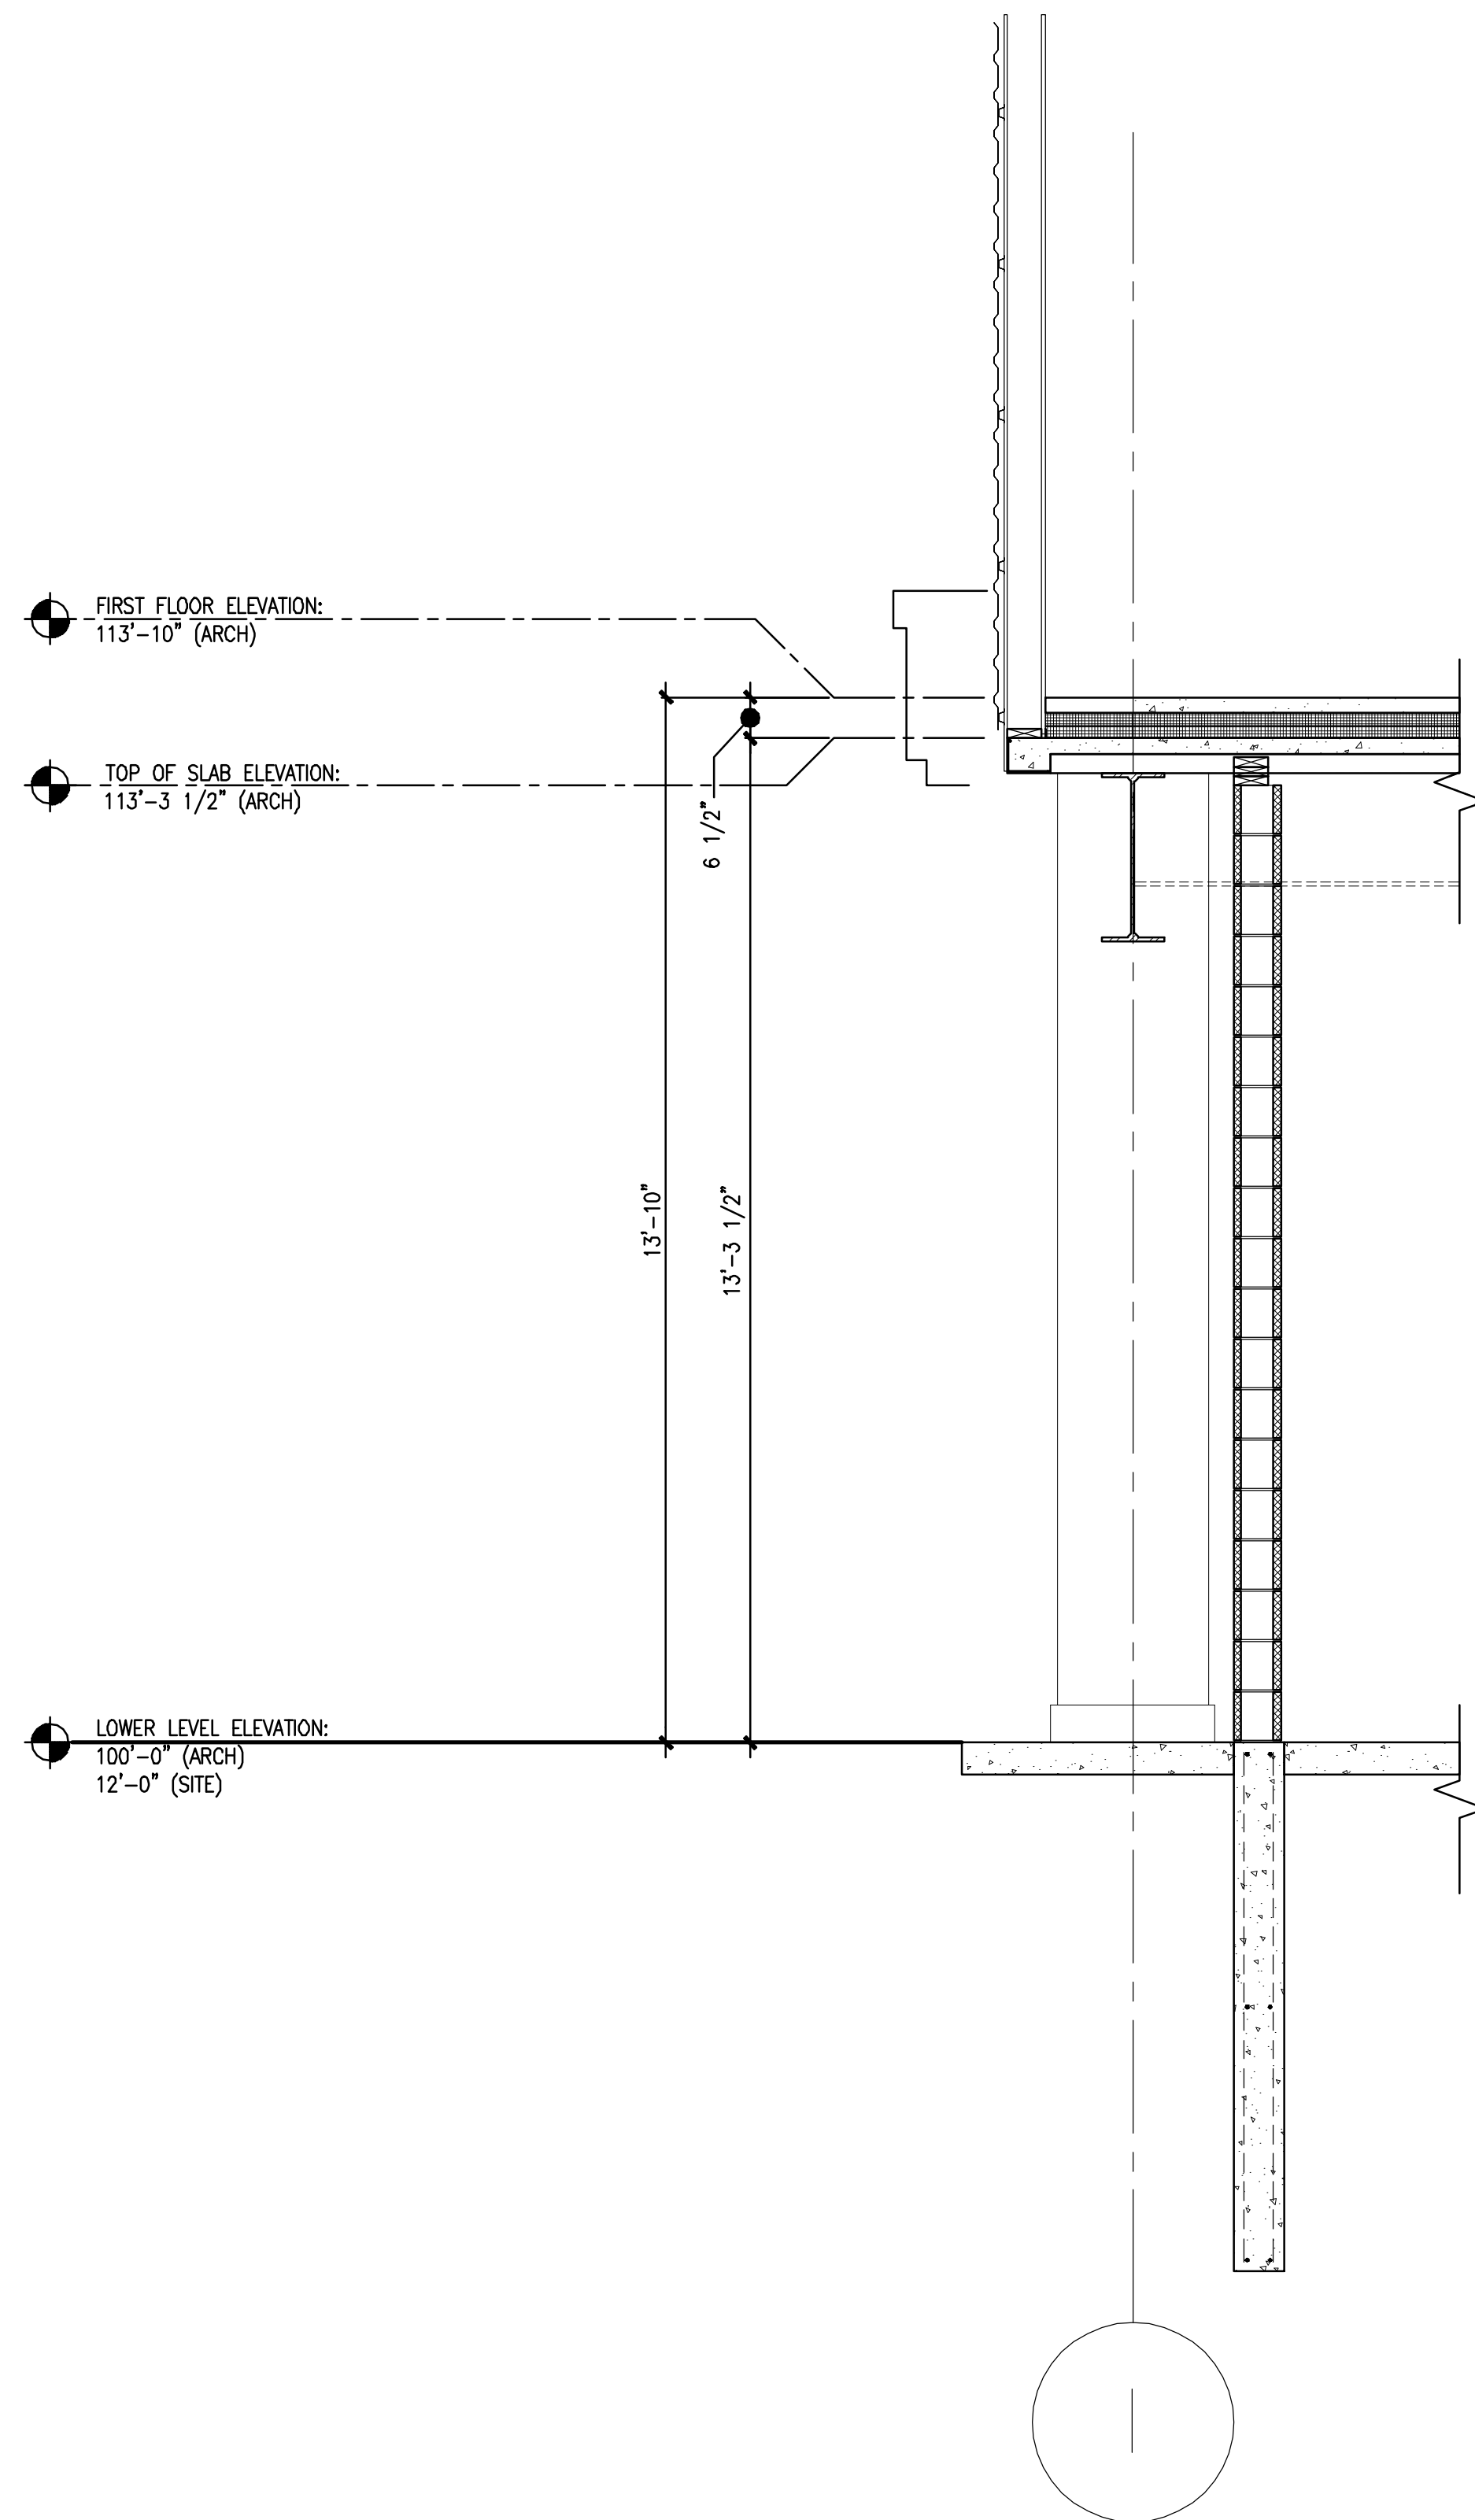

8 WALL SECTION
REFERENCED FROM:

SCALE: 1/2" = 1'-0"

9 WALL SECTION
REFERENCED FROM:

SCALE: 1/2" = 1'-0"