

- GENERAL NOTES:**
- COOLER WALLS INDICATED BY [Symbol] PATTERN SEE COOLER PLAN
  - DESIGN DRAWING ELEVATION 100'-0" FROM ACTUAL GRADE ELEVATION
  - DIMENSIONS ARE TO FACE OF FINISHED WALL OR COLUMN CENTER LINE. DIMENSIONS AT
  - PROVIDE CLEAR CORNER GUARDS AT ALL OUTSIDE CORNERS 1" X 248" H
  - GENERAL CONTRACTOR TO PROVIDE WOOD BLOCKING IN ALL WALLS FOR OWNER SUPPLIED EQUIPMENT AND SHELVING
  - REFER TO DRAWINGS A201 FOR INTERIOR ELEVATIONS
  - ALL PARTITIONS TO EXTEND 6" ABOVE HIGHEST ADJACENT CEILING UNLESS OTHERWISE NOTED
  - FIRE EXTINGUISHERS INDICATED BY [Symbol] PROVIDED BY OWNER. CONTRACTOR TO PROVIDE FRP WOOD BLOCKING IN PARTITIONS FOR SURFACE MOUNTING. COORDINATE LOCATION WITH PROJECT MANAGER. MOUNT TOP OF EXTINGUISHER AT 4'-0" AFF
  - WALL TYPES AND HEIGHTS INDICATED BY [Symbol] OR SIM
  - ALL FRP WOOD BLOCKING SHALL BE FIRE RETARDANT TREATED (FRPT); BE
  - PROVIDE A STAINLESS STEEL THRESHOLD AT ALL COOLER AND FREEZER DOORS
  - USE MOISTURE RESISTANT GYP BOARD BEHIND ALL FRP PANELS & CERAMIC TILE
  - INTERIOR FINISHES OF COOLER ARE BY COOLER MANUFACTURER
  - ALUMINUM BASE IN COOLERS PROVIDED BY COOLER MANUFACTURER
  - PROVIDE DUPLEX OUTLETS AS SHOWN ON PLAN @ 18" TO CENTER OF OUTLET
  - DUPLEX OUTLET @ 4" MOUNT AT 46" A.F.F.
  - PROVIDE ALUM. RO. AD. AE SCHULTER SYSTEMS @ ALL WALL TILE CORNERS

- KEY NOTES:**
- KEY INDICATED BY: [Symbol]
- COOLER/FREEZER CLOSURE: DETAIL: T7A101

**GENERAL NOTES - FLOOR FINISH**

- CENTER DRAIN IN ROOM / SLOPED AREA EACH WAY
- PROVIDE BRASS STRIPS AT TRANSITIONS BETWEEN QUARRY TILE AND OTHER FLOOR FINISHES. QUARRY TILE TO BE FLUSH WITH ADJACENT FLOOR FINISHES.
- PROVIDE REDUCER STRIP AT TRANSITIONS BETWEEN FLOOR FINISH ELEVATIONS.
- G.C. SHALL PROVIDE POSITIVE DRAINAGE IN ALL PREP., RESTROOM, AND COOLER AREAS AS INDICATED ON PLAN.
- G.C. SHALL PROTECT CONCRETE SLABS WHICH WILL BE EXPOSED TO VIEW.

**FLOOR FINISH SCHEDULE**

[Symbol]	QUARRY TILE: AMERICAN CLEAN - COLOR - N03 DESERT
[Symbol]	CAFE PREP: 6" x 6" x 1/4" - 8" / FINISHING SCHEDULE GROUP - 24-HYDRATION WOOD SAND BLEND
[Symbol]	VINYL TILE: METROFLOR COMMERCIAL VINYL TILE NO. 1526
[Symbol]	CAFE: BRUSHED SILVER 18" X 18" TILES, 40 MIL WEAR LAYER
[Symbol]	CONCRETE: SEALED CONCRETE WITH ABRASIVE TYPICAL ALL COOLER/FREEZER
[Symbol]	DELT COOLER: SEALED CONCRETE WITH ABRASIVE TYPICAL ALL COOLER/FREEZER

**GENERAL NOTES - REFLECTED CEILING PLAN**








- ALL STRUCTURAL STEEL, METAL DECK, CONDUIT, DUCTS, MISCELLANEOUS STEEL ITEMS, ETC., EXPOSED TO VIEW IN THE SALES AREA SHALL BE PAINTED.
- COOLER AND FREEZER AREAS SHALL BE THE COOLER MANUFACTURER.
- PAINTE BOTTOM OF SOFFITS THE SAME AS THE SURFACE FACING THE SALES AREA UNLESS OTHERWISE NOTED.
- ALL WIRE SUPPORTS FOR ACT CEILING SHALL BE PLUMB

**CEILING FINISH NOTES:**





- ACT TYPE "A" @ 9'-3" AFF
- ACT TYPE "B" @ 9'-3" AFF

**ACT CEILING SCHEDULE:**

ACT TYPE "A" - 2' X 2' 4" ANTI-GLOSS CLEAN ROOM W/ULM WITH PHOSPHOR BRONZE TIE ROD SYSTEM  
 ACT TYPE "B" - 2' X 2' ANTI-GLOSS FINE FINISHED ANGLE REGULAR - CREAM WITH PHOSPHOR BRONZE TIE ROD SYSTEM

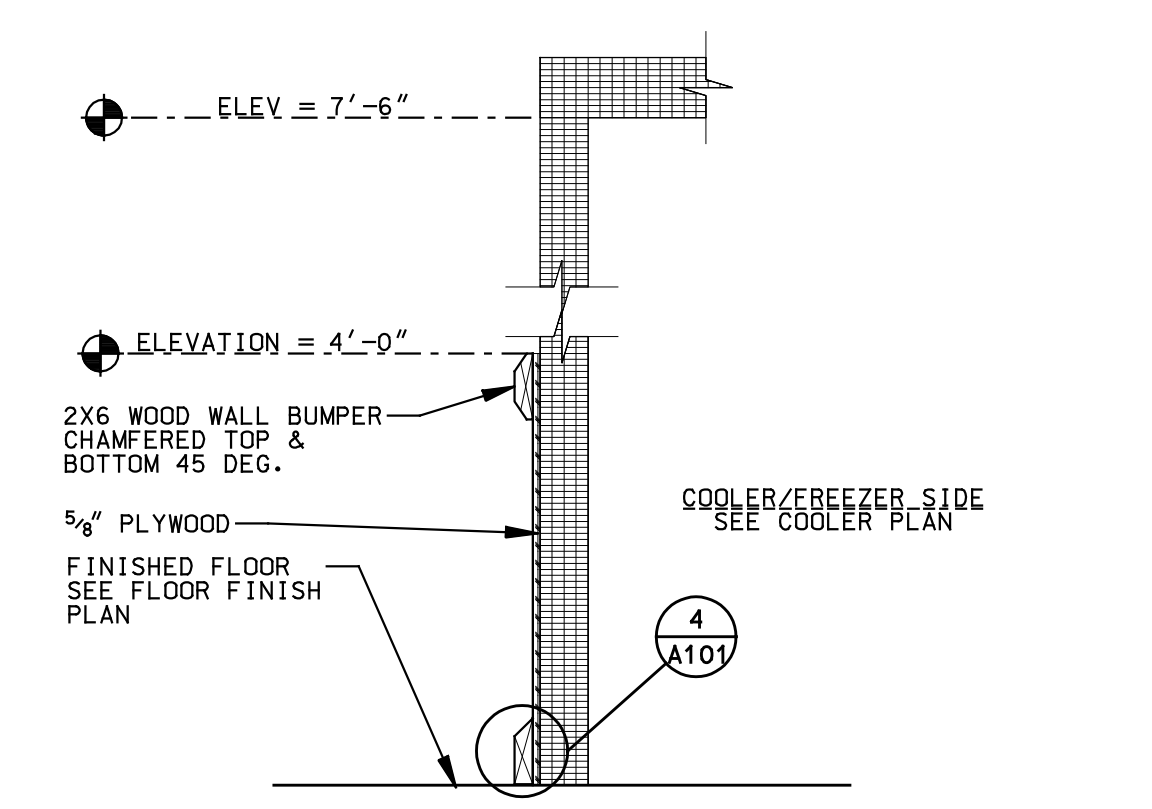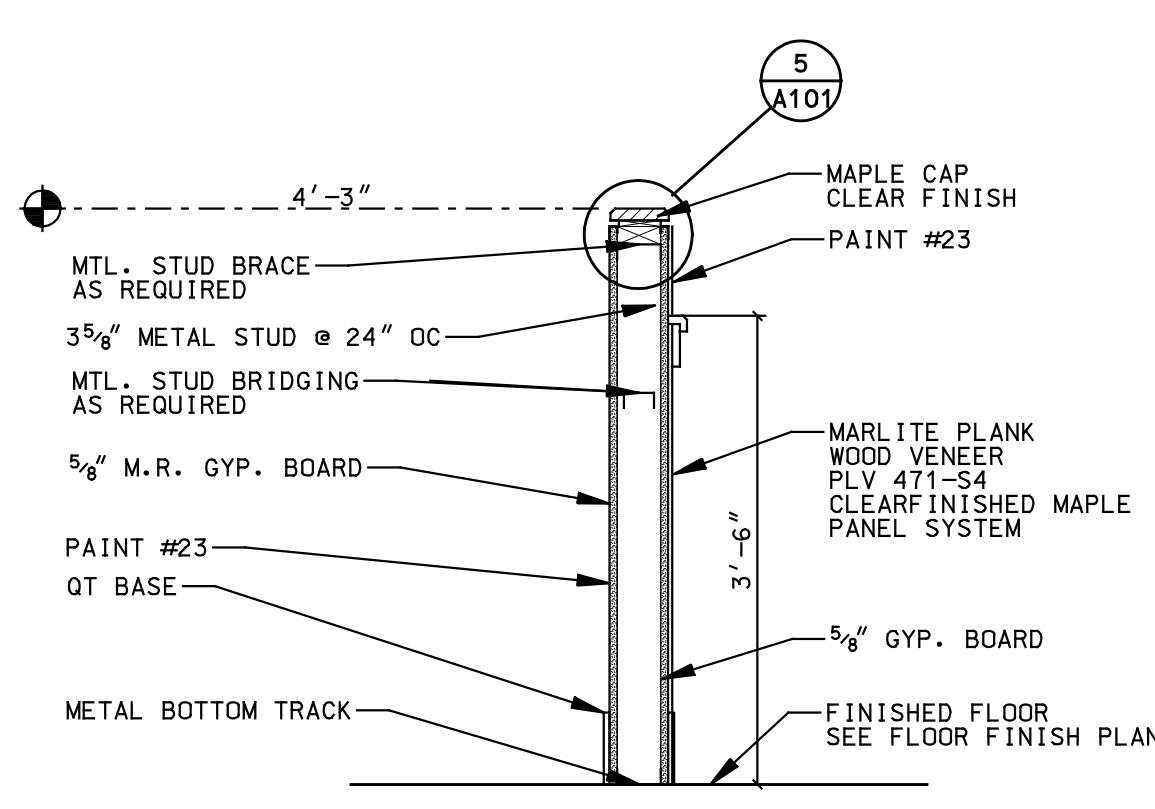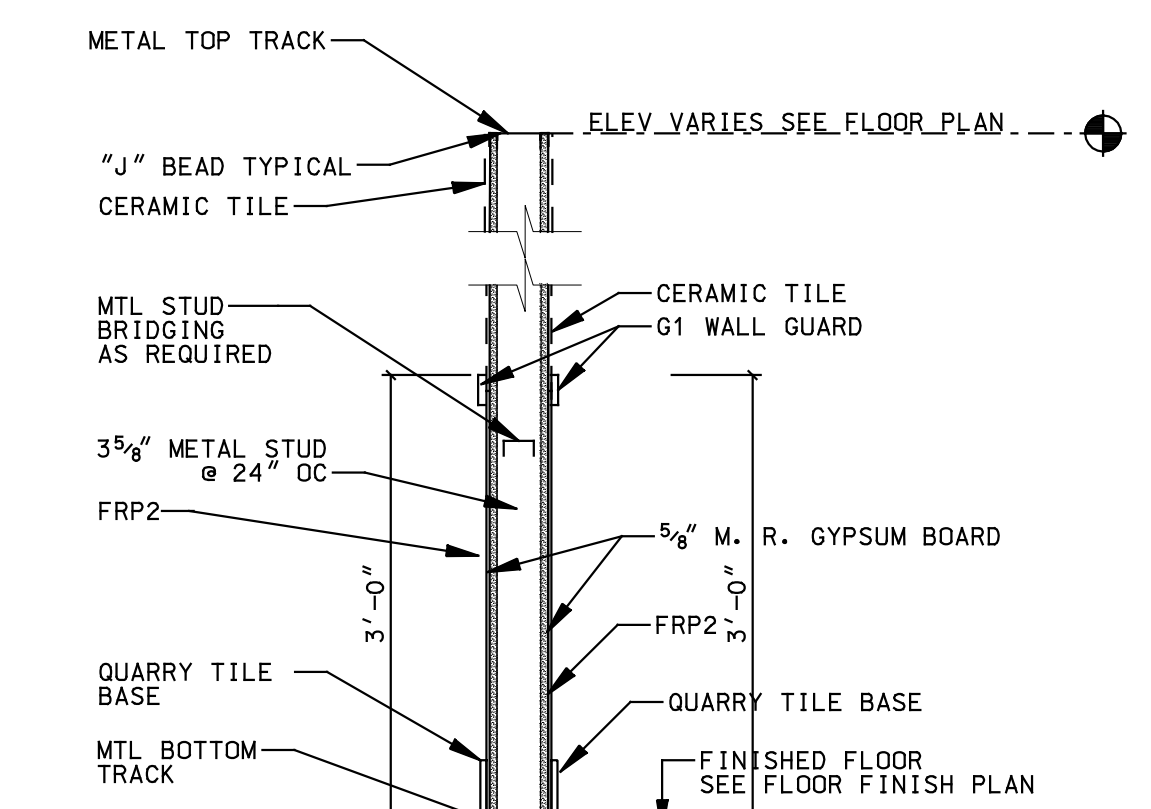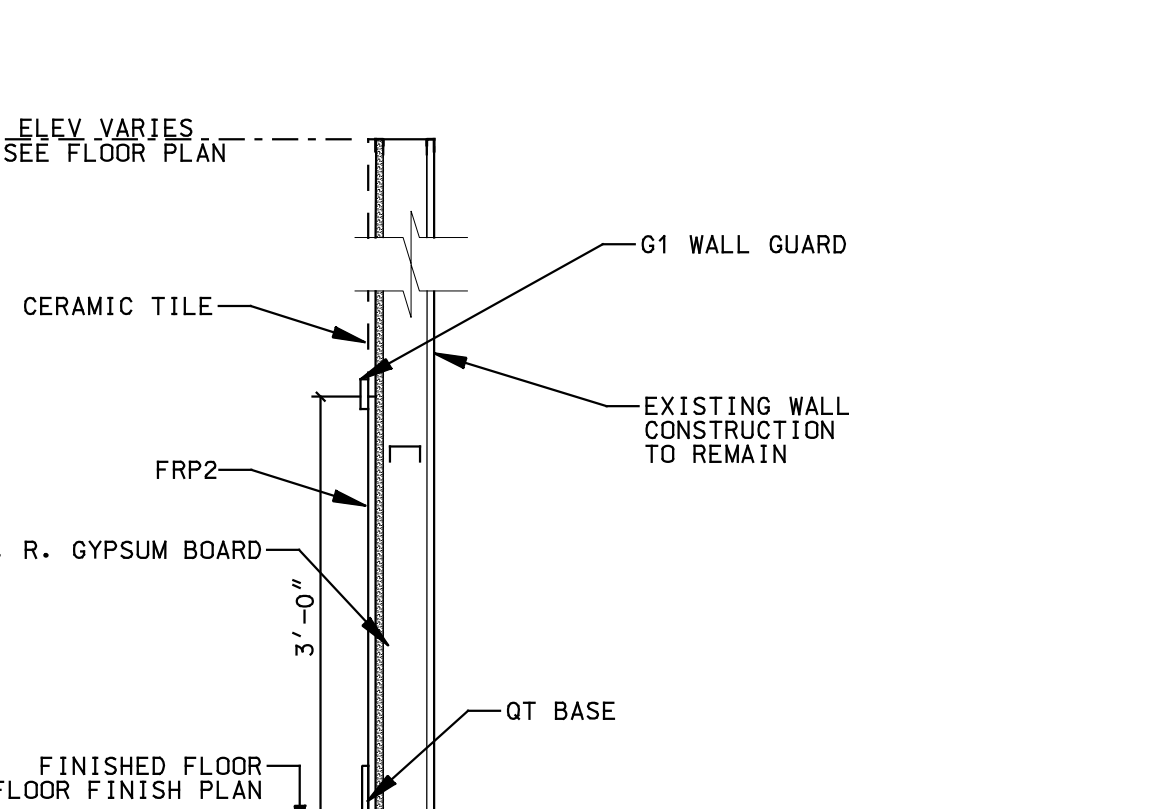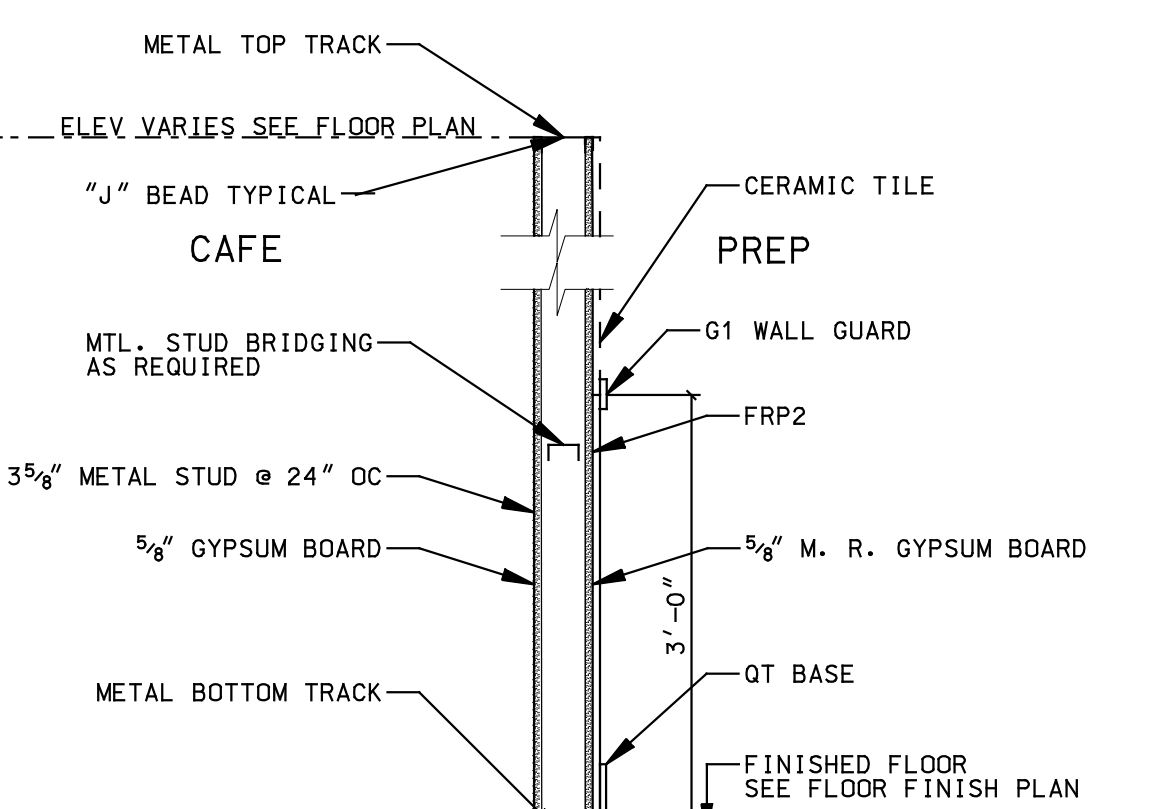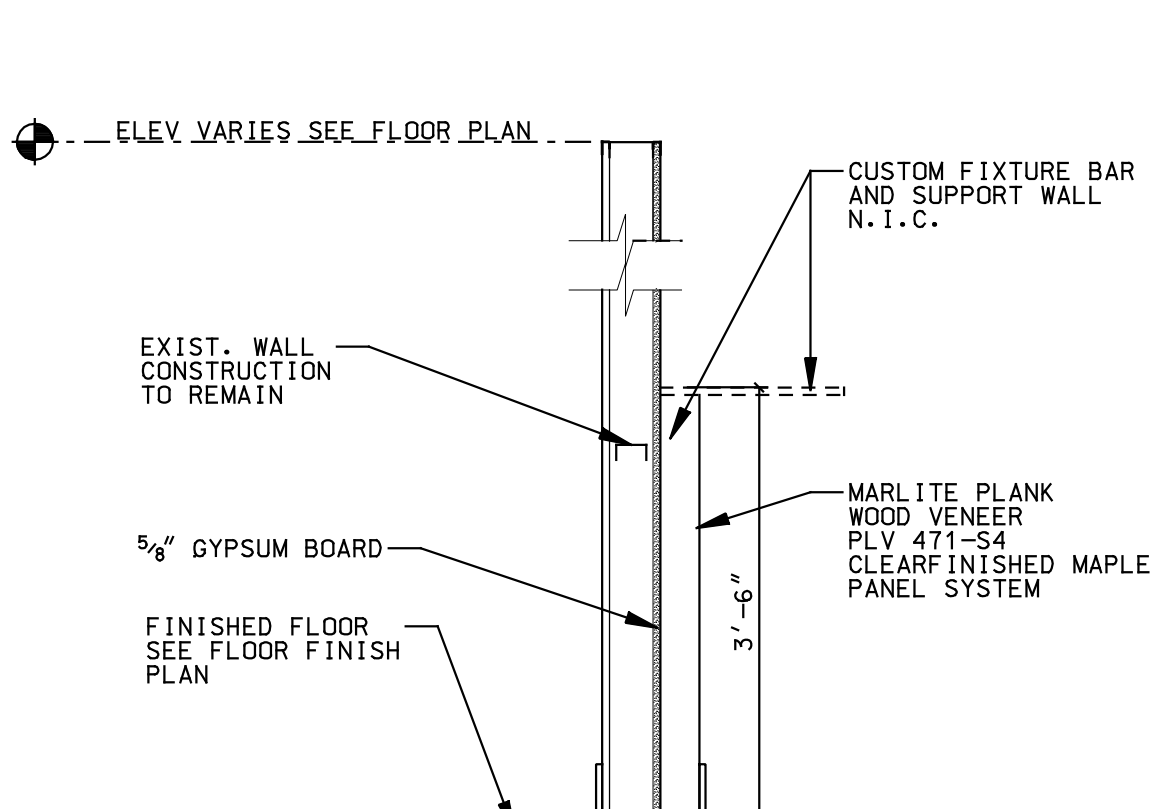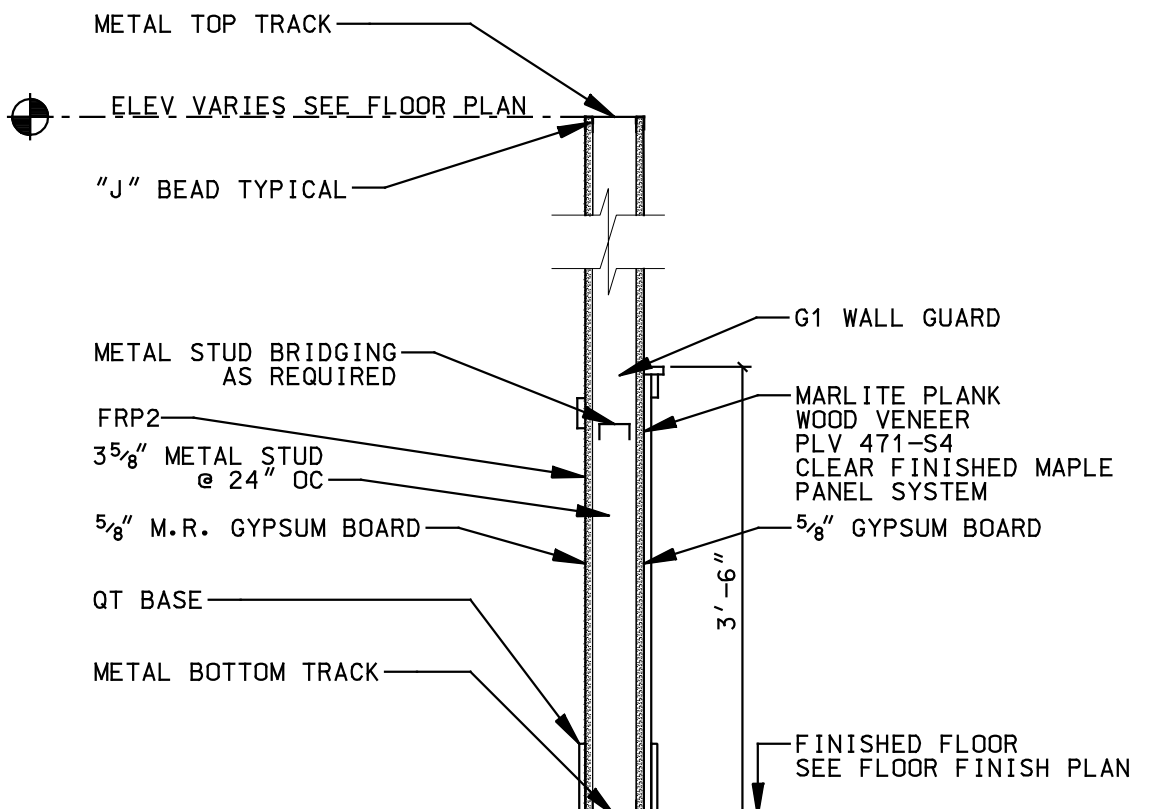

**3 WALL TYPES AS NOTED**

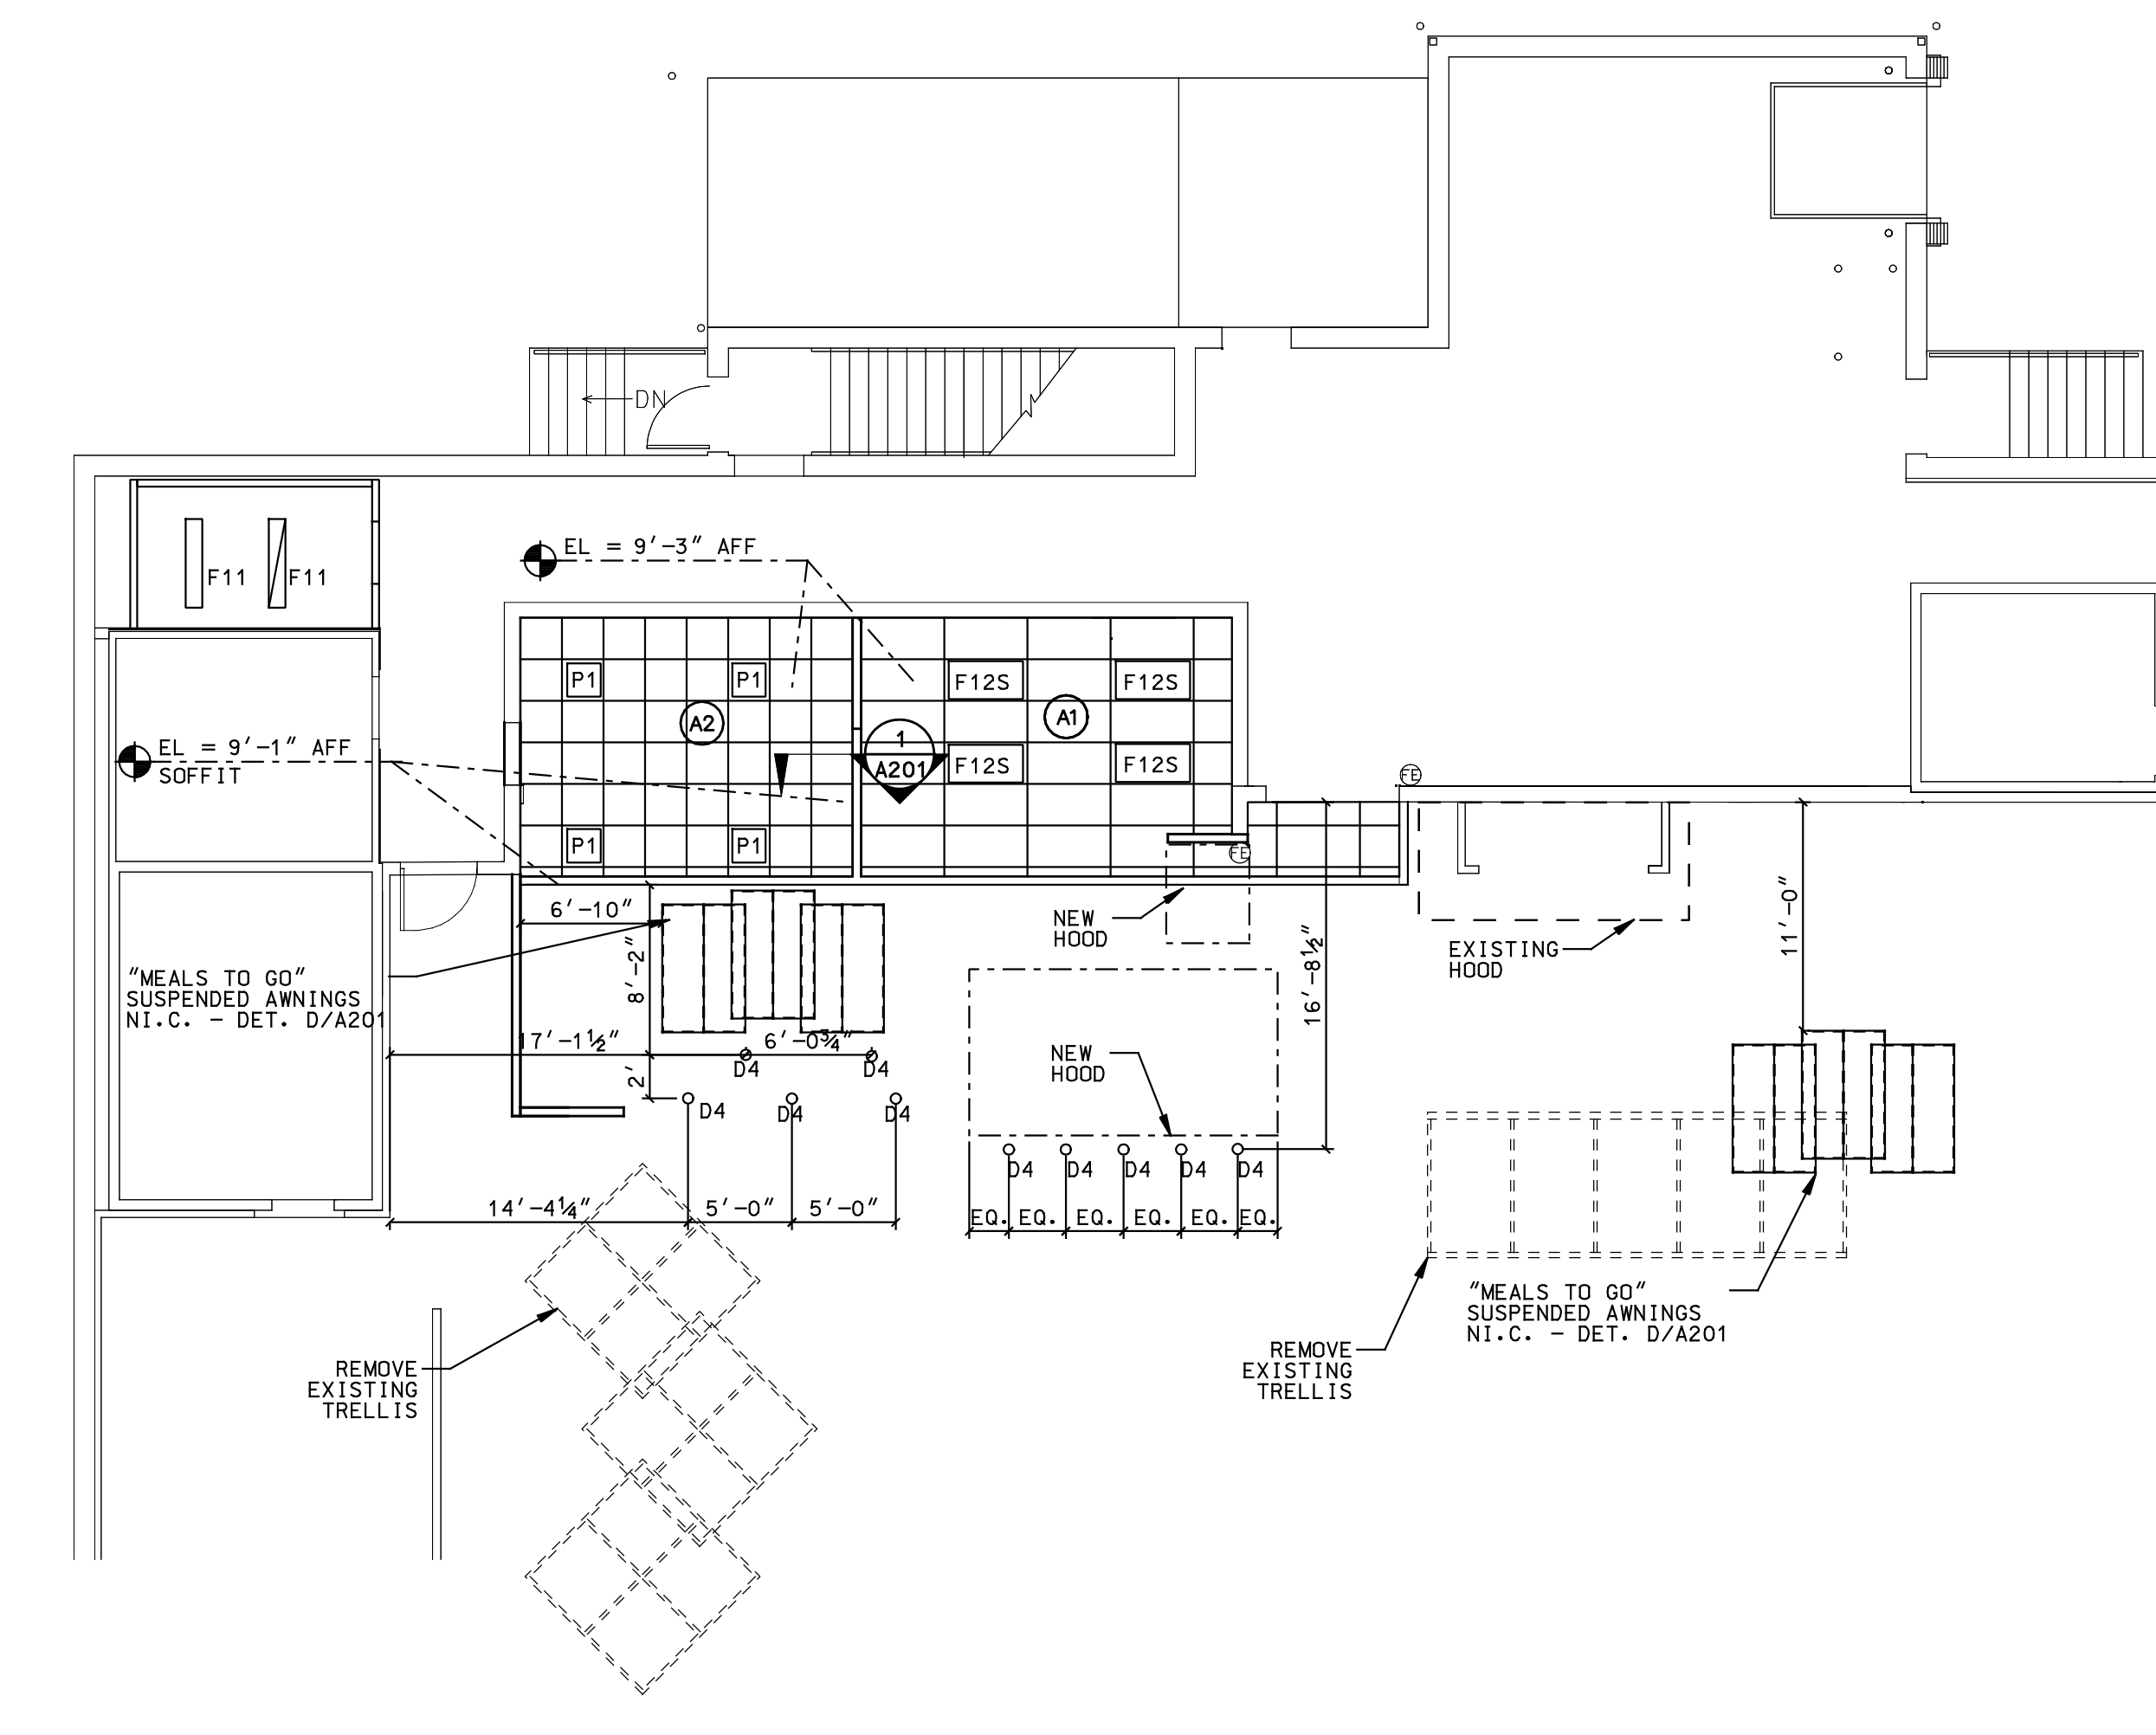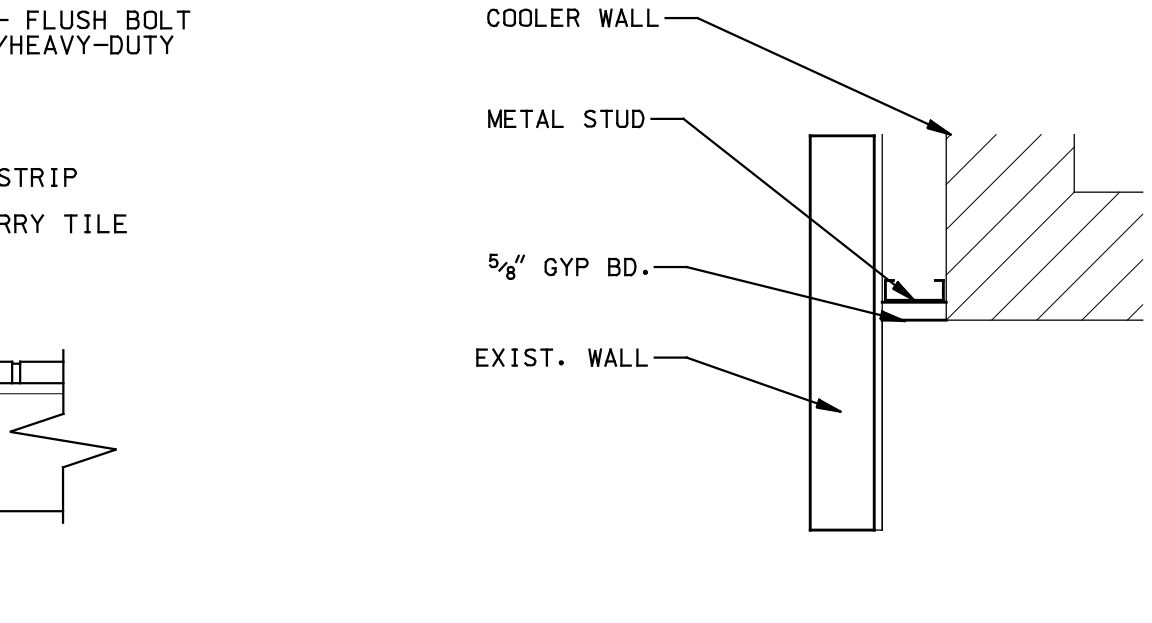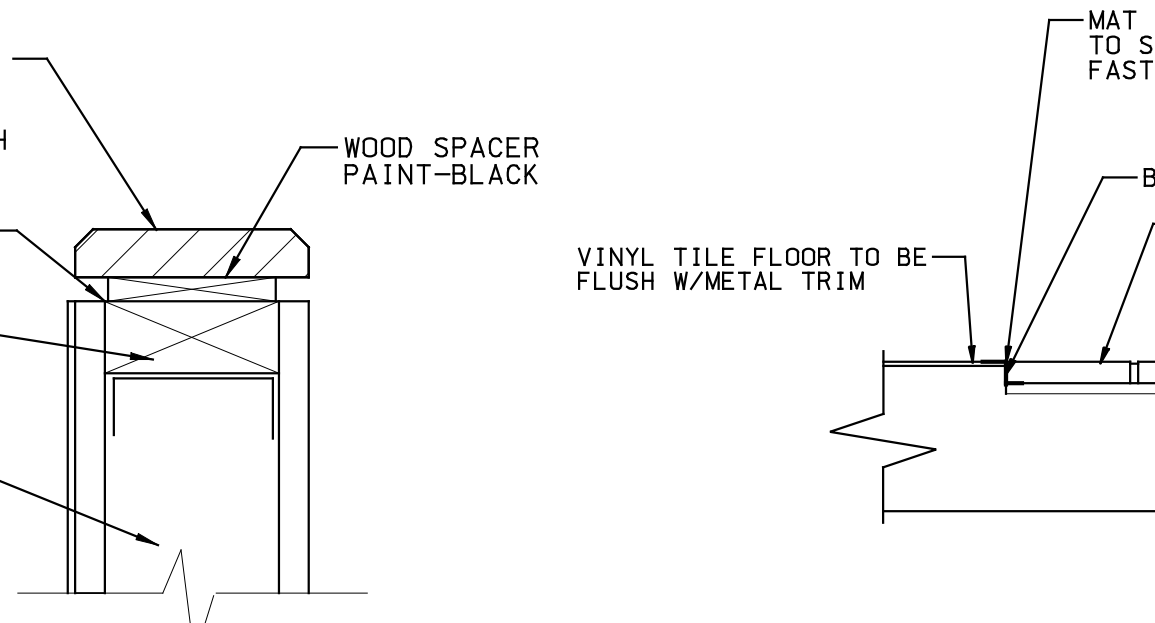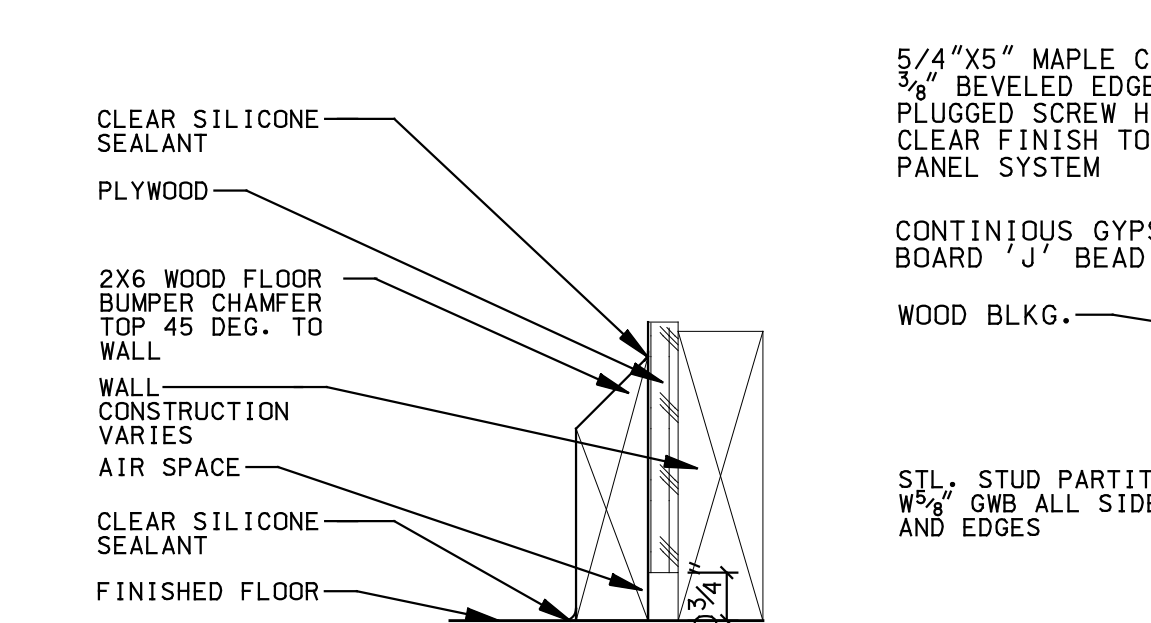

**8 REFLECTED CEILING/LIGHTING PLAN 1/8\"/>**

**LIGHTING SCHEDULE:**

TYPE	MANUF.	CATALOG #	STYLE	DIFFUSER	MOUNTING	LAMPS	VOLTAGE	REMARKS
D4	FORECAST	F5152-36	INDIANESCENT	GLASS SHADE	PENDANT	1 @ CP44L/A19	120	SELF-BALLASTED CFL; SHADE COLOR - CURRUS
F125	METALUX	2P250X-3325381-277EB81	TROFFER	LOUVER	LAY-IN	3@ 3218/SP35	277	ELECTRONIC BALLAST; TUBE SLEEVES
F11	METALUX	V1-2370R-277	INDUSTRIAL	LENS	SURFACE	2 @ F3218/SP35	277	ELECTRONIC BALLAST - 0 DEG. F STARTING
[Symbol]	METALUX	2P2X20R18531-277EB81	TROFFER	LOUVER	LAY-IN	2 @ F3218/SP35	277	ELECTRONIC BALLAST

DATE	BY	TYPE

DATE	BY	TYPE
4-13-07 <td>LAM <td>ACT REVISIONS</td> </td>	LAM <td>ACT REVISIONS</td>	ACT REVISIONS

PROJECT TITLE  
**Hannaford Supermarket #551**  
 295 Forest Avenue  
 Portland, ME 04101

SHEET TITLE  
**FLOOR PLAN**  
**REFLECTED CEILING PLAN**  
**WALL TYPES**

AS NOTED	DATE	BY	TYPE
Design		LAM	
Drawn			
Checked			
Proj Mgr			
Date	4-13-07	Month	Year

**A101**