


City of Portland, Maine - Building or Use Permit Application

389 Congress Street, 04101 Tel: (207) 874-8703, Fax: (207) 874-8716

Permit No: 05-1388	Issue Date: OCT 24 2005	CBL: 036 G010001
-----------------------	----------------------------	---------------------

Location of Construction: 237 HIGH ST	Owner Name: PARKSIDE PROPERTIES LLC	Owner Address: PO BOX 641
Business Name:	Contractor Name: Air Temp	Contractor Address: 11 Wallace Ave South Portland
Lessee/Buyer's Name	Phone:	Permit Type: HVAC

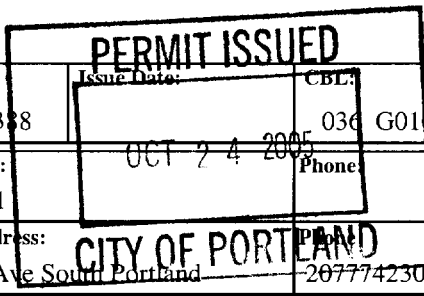

Past Use: Residential multi unit	Proposed Use: Residential multi unit install an HB Smith boiler and waterheater.	Permit Fee:	Cost of Work: \$160.00	CEO District: 1
-------------------------------------	---	-------------	---------------------------	--------------------

FIRE DEPT: <input checked="" type="checkbox"/> Approved <input type="checkbox"/> Denied NPPA 54 NPPA 90B	INSPECTION: Use Group: U Type: HVAC State Gas Regs
--	--

Proposed Project Description:
Install an HB Smith boiler and waterheater.

Signature: Greg Cass
Signature: [Handwritten Signature]
PEDESTRIAN ACTIVITIES DISTRICT (P.A.D.)
Action: Approved Approved w/Conditions Denied
Signature: _____ Date: _____

Permit Taken By: dmartin	Date Applied For: 09/22/2005	Zoning Approval
-----------------------------	---------------------------------	------------------------

<p>1. This permit application does not preclude the Applicant(s) from meeting applicable State and Federal Rules.</p> <p>2. Building permits do not include plumbing, septic or electrical work.</p> <p>3. Building permits are void if work is not started within six (6) months of the date of issuance. False information may invalidate a building permit and stop all work..</p>	<p>Special Zone or Reviews</p> <p><input type="checkbox"/> Shoreland</p> <p><input type="checkbox"/> Wetland</p> <p><input type="checkbox"/> Flood Zone</p> <p><input type="checkbox"/> Subdivision</p> <p><input type="checkbox"/> Site Plan</p> <p>Maj <input type="checkbox"/> Minor <input type="checkbox"/> MM <input type="checkbox"/></p> <p>Date: 10/20/05</p>	<p>Zoning Appeal</p> <p><input type="checkbox"/> Variance</p> <p><input type="checkbox"/> Miscellaneous</p> <p><input type="checkbox"/> Conditional Use</p> <p><input type="checkbox"/> Interpretation</p> <p><input type="checkbox"/> Approved</p> <p><input type="checkbox"/> Denied</p> <p>Date: _____</p>	<p>Historic Preservation</p> <p><input checked="" type="checkbox"/> Not in District or Landmark</p> <p><input type="checkbox"/> Does Not Require Review</p> <p><input type="checkbox"/> Requires Review</p> <p><input type="checkbox"/> Approved</p> <p><input type="checkbox"/> Approved w/Conditions</p> <p><input type="checkbox"/> Denied</p> <p>Date: 10/20/05</p>
---	--	---	---

CERTIFICATION

I hereby certify that I am the owner of record of the named property, or that the proposed work is authorized by the owner of record and that I have been authorized by the owner to make this application as his authorized agent and I agree to conform to all applicable laws of this jurisdiction. In addition, if a permit for work described in the application is issued, I certify that the code official's authorized representative shall have the authority to enter all areas covered by such permit at any reasonable hour to enforce the provision of the code(s) applicable to such permit.

SIGNATURE OF APPLICANT	ADDRESS	DATE	PHONE
RESPONSIBLE PERSON IN CHARGE OF WORK, TITLE		DATE	PHONE

City of Portland, Maine - Building or Use Permit

389 Congress Street, 04101 Tel: (207) 874-8703, Fax: (207) 874-8716

Permit No: 05-1388	Date Applied For: 09/22/2005	CBL: 036 G010001
------------------------------	--	----------------------------

Location of Construction: 237 HIGH ST	Owner Name: PARKSIDE PROPERTIES LLC	Owner Address: PO BOX 641	Phone:
Business Name:	Contractor Name: Air Temp	Contractor Address: 11 Wallace Ave South Portland	Phone (207) 774-2300
Lessee/Buyer's Name	Phone:	Permit Type: HVAC	

Proposed Use: Residential multi unit install an HB Smith boiler and waterheater.	Proposed Project Description: Install an HB Smith boiler and waterheater.
--	---

Dept: Zoning	Status: Approved	Reviewer: Tammy Munson	Approval Date: 10/20/2005
Note:			Ok to Issue: <input checked="" type="checkbox"/>
Dept: Building	Status: Approved with Conditions	Reviewer: Tammy Munson	Approval Date: 10/20/2005
Note:			Ok to Issue: <input checked="" type="checkbox"/>
1) The installation must comply with the State of Maine Gas Regulations.			



FILL IN AND SIGN WITH INK

36 G 010

APPLICATION FOR PERMIT HEATING OR POWER EQUIPMENT

To the INSPECTOR OF BUILDINGS, PORTLAND, ME.

The undersigned hereby applies for a permit to install the following heating, cooking or power equipment in accordance with the Laws of Maine, the Building Code of the City of Portland, and the following specifications:

Location / CBL 231 High St. / 0366020001 Use of Building Apartment Date 9/19/05
 Name and address of owner of appliance YMCA SRO CCYSRO, L.P.
70 Forest Ave. Portland, ME 04101
 Installer's name and address Airtemp 11 Wallace Ave.
S. Portland, ME 04106 Telephone (207) 774-2300

Location of appliance: Boiler + water heater

- Basement
- Attic
- Floor
- Roof Energy recovery unit

Type of Fuel:

- Gas
- Oil
- Solid

Appliance Name: Boiler: HB Smith
Water heater: Bock

U.L. Approved Yes No ERV: Greenheck

Will appliance be installed in accordance with the manufacture's installation instructions? Yes No


IF NO Explain: _____

The Type of License of Installer:

- Master Plumber # _____
- Solid Fuel # _____
- Oil # _____
- Gas # PNT 1977
- Other _____

Type of Chimney:

- Masonry Lined
Factory built
- Metal
Factory Built U.L. Listing # _____
- Direct Vent
Type _____ UL# _____

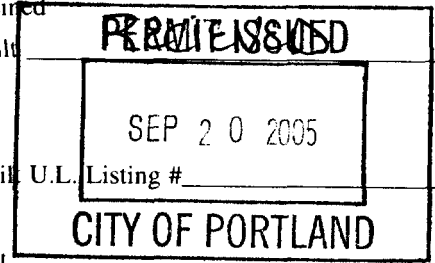

Type of Fuel Tank

- Oil
- Gas Natural No tank

Size of Tank _____

Number of Tanks _____

Distance from Tank to Center of Flame _____ feet.

Cost of Work: \$ 160,000

Permit Fee: \$ 1380.00

Approved

Approved with Conditions

Fire: _____

Ele.: _____

Bldg.: _____

See attached letter or requirement

Inspector's Signature _____

Date Approved _____

Signature of Installer Peterson

CONSULTING ENGINEERS

Bennett Road, P.O. Box 297, Freeport, Maine 04032
 Tel - (207) 865-9475
 Fax - (207) 865-1800
 Email - office@bennettengineering.net



CWS Architects

Architect
 Space Planner
 Value Designer

434 Cumberland Ave
 Portland, ME
 Phone: (207) 774-
 Fax: (207) 774-

www.CWSarch




Owner

CCYSRO,


c/o Cumberland County
 70 Forest Ave Portland, ME
 (207) 8

Client

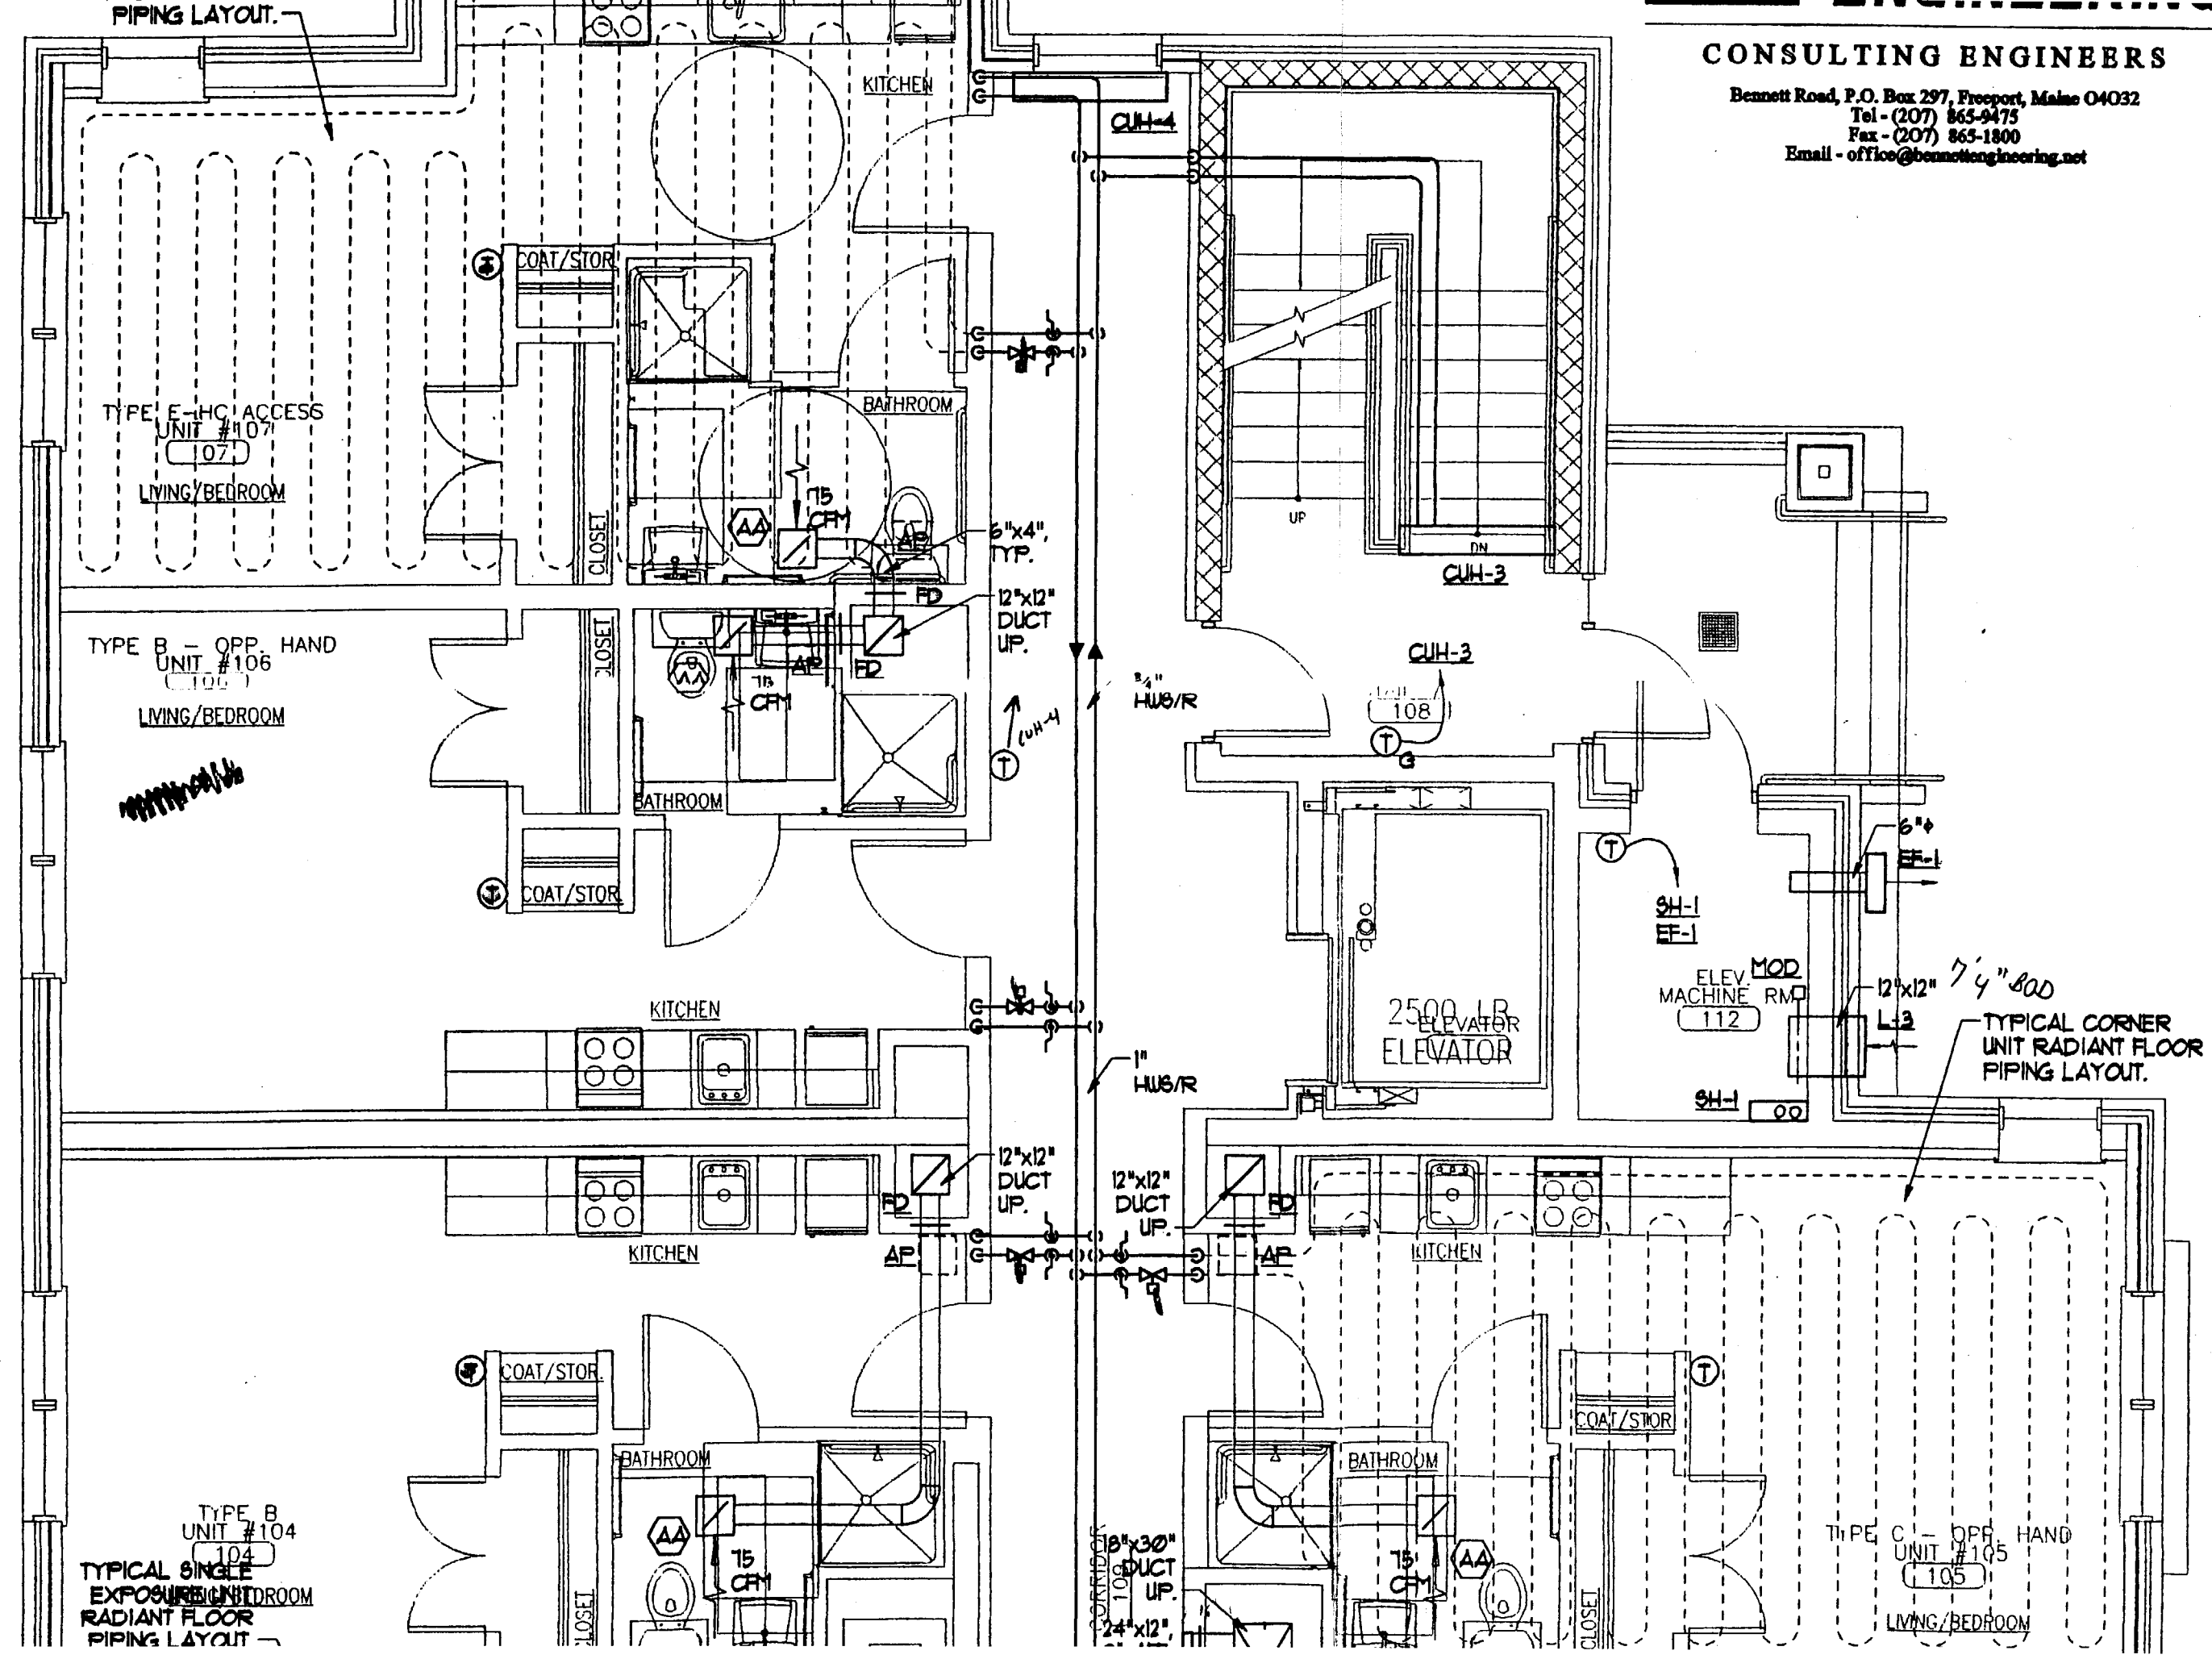

TYPICAL CORNER UNIT RADIANT FLOOR PIPING LAYOUT.

TYPICAL SINGLE EXPOSURE UNIT ROOM RADIANT FLOOR PIPING LAYOUT

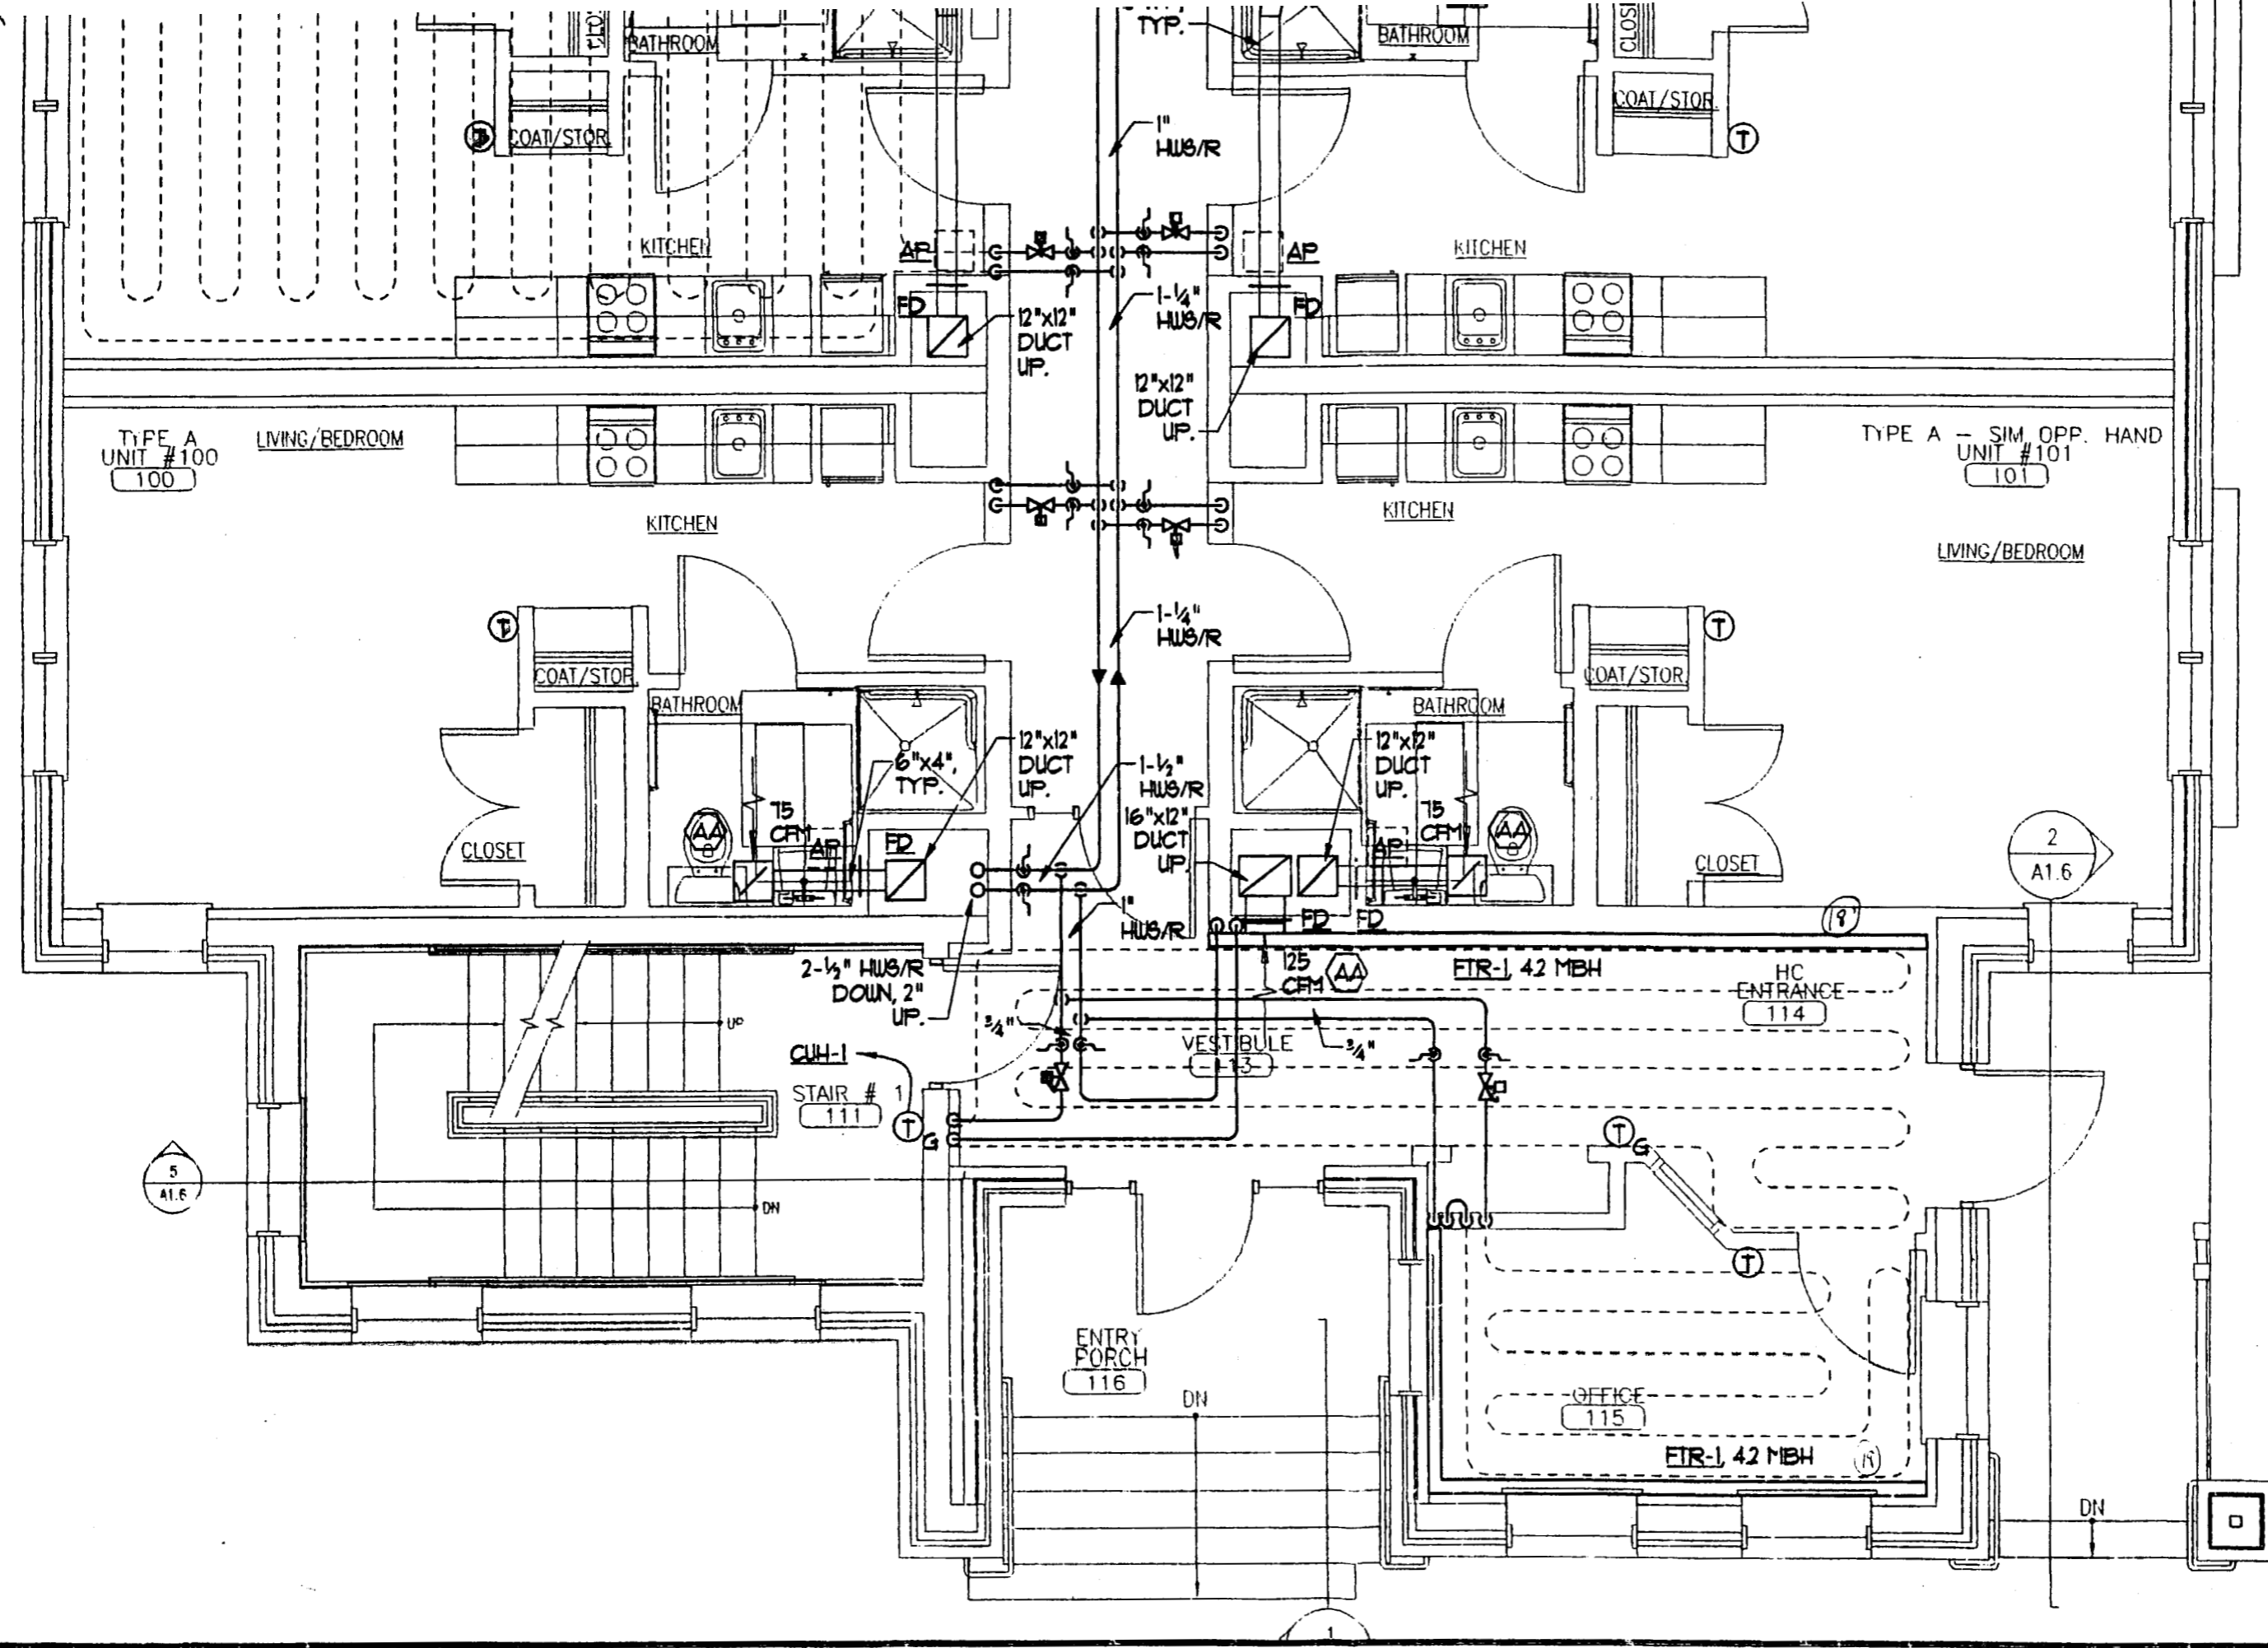

Project No: 034


Drawing Title:
**BASEMENT AND
FIRST FLOOR
MECHANICAL PLAN**


Scale: 1/4
Date: OCTOBER 1,

Revisions:

- ▲ 11
- ▲
- ▲
- ▲
- ▲
- ▲

Drawing Number:
M1.1

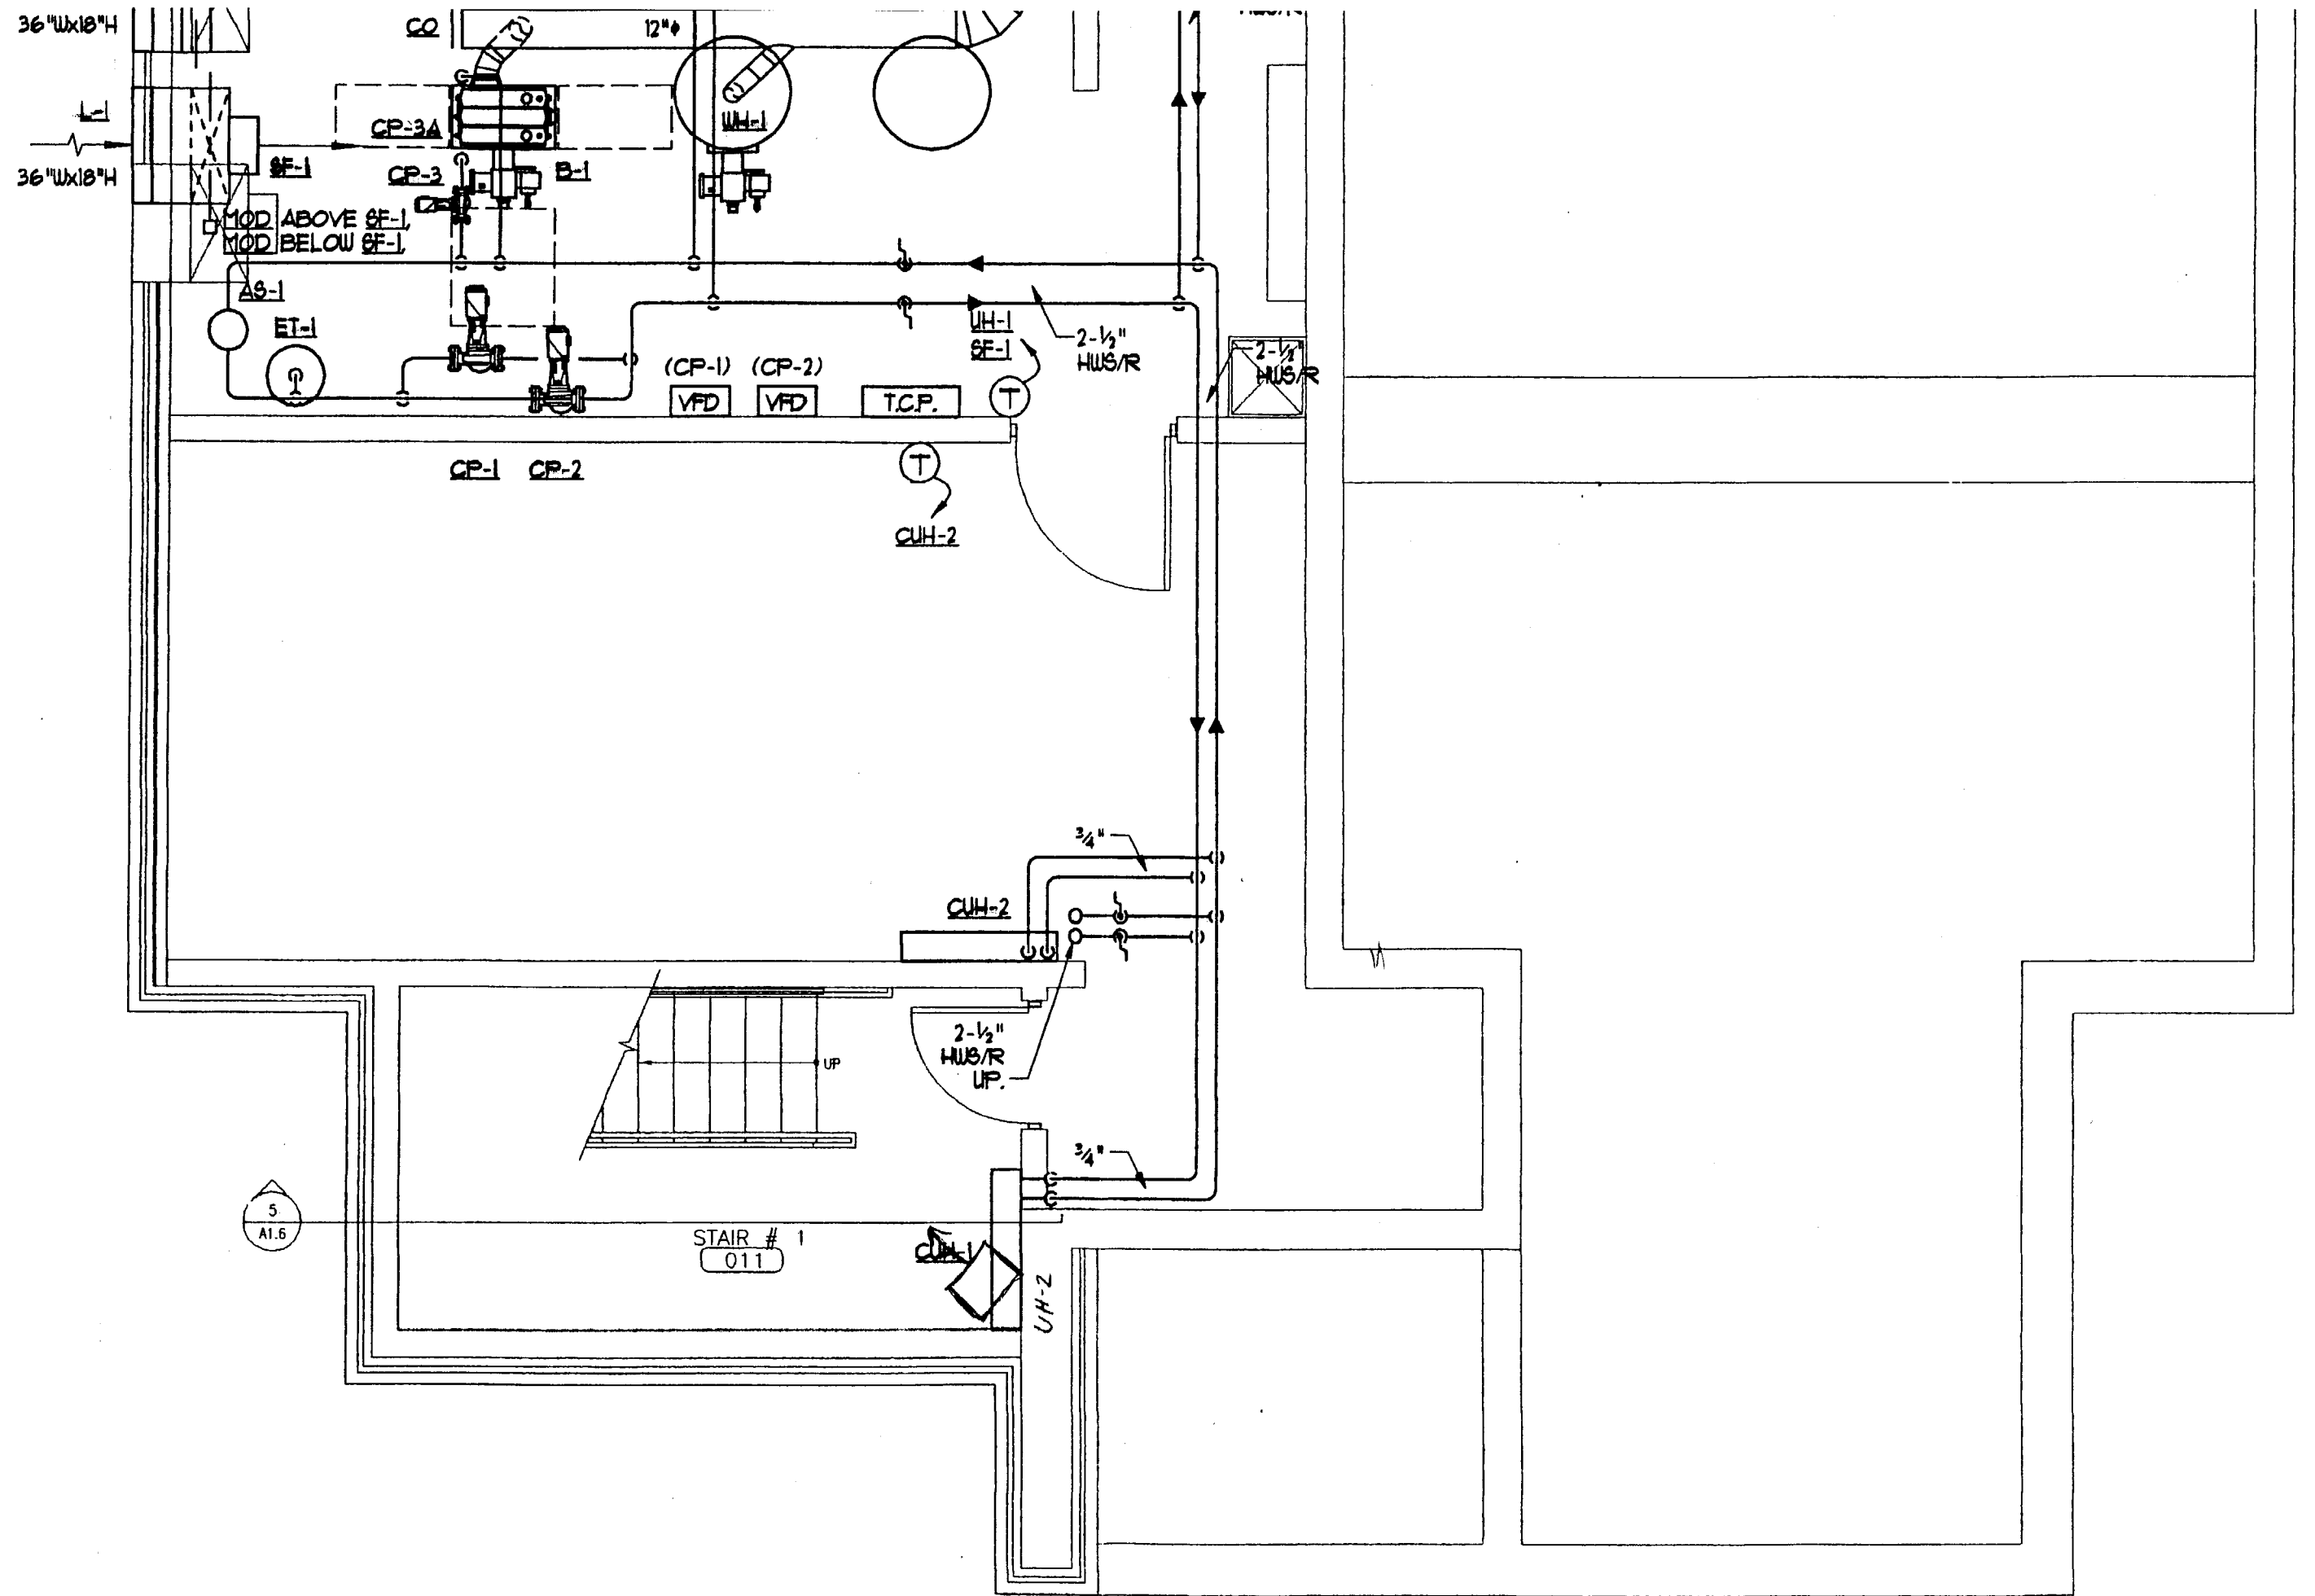

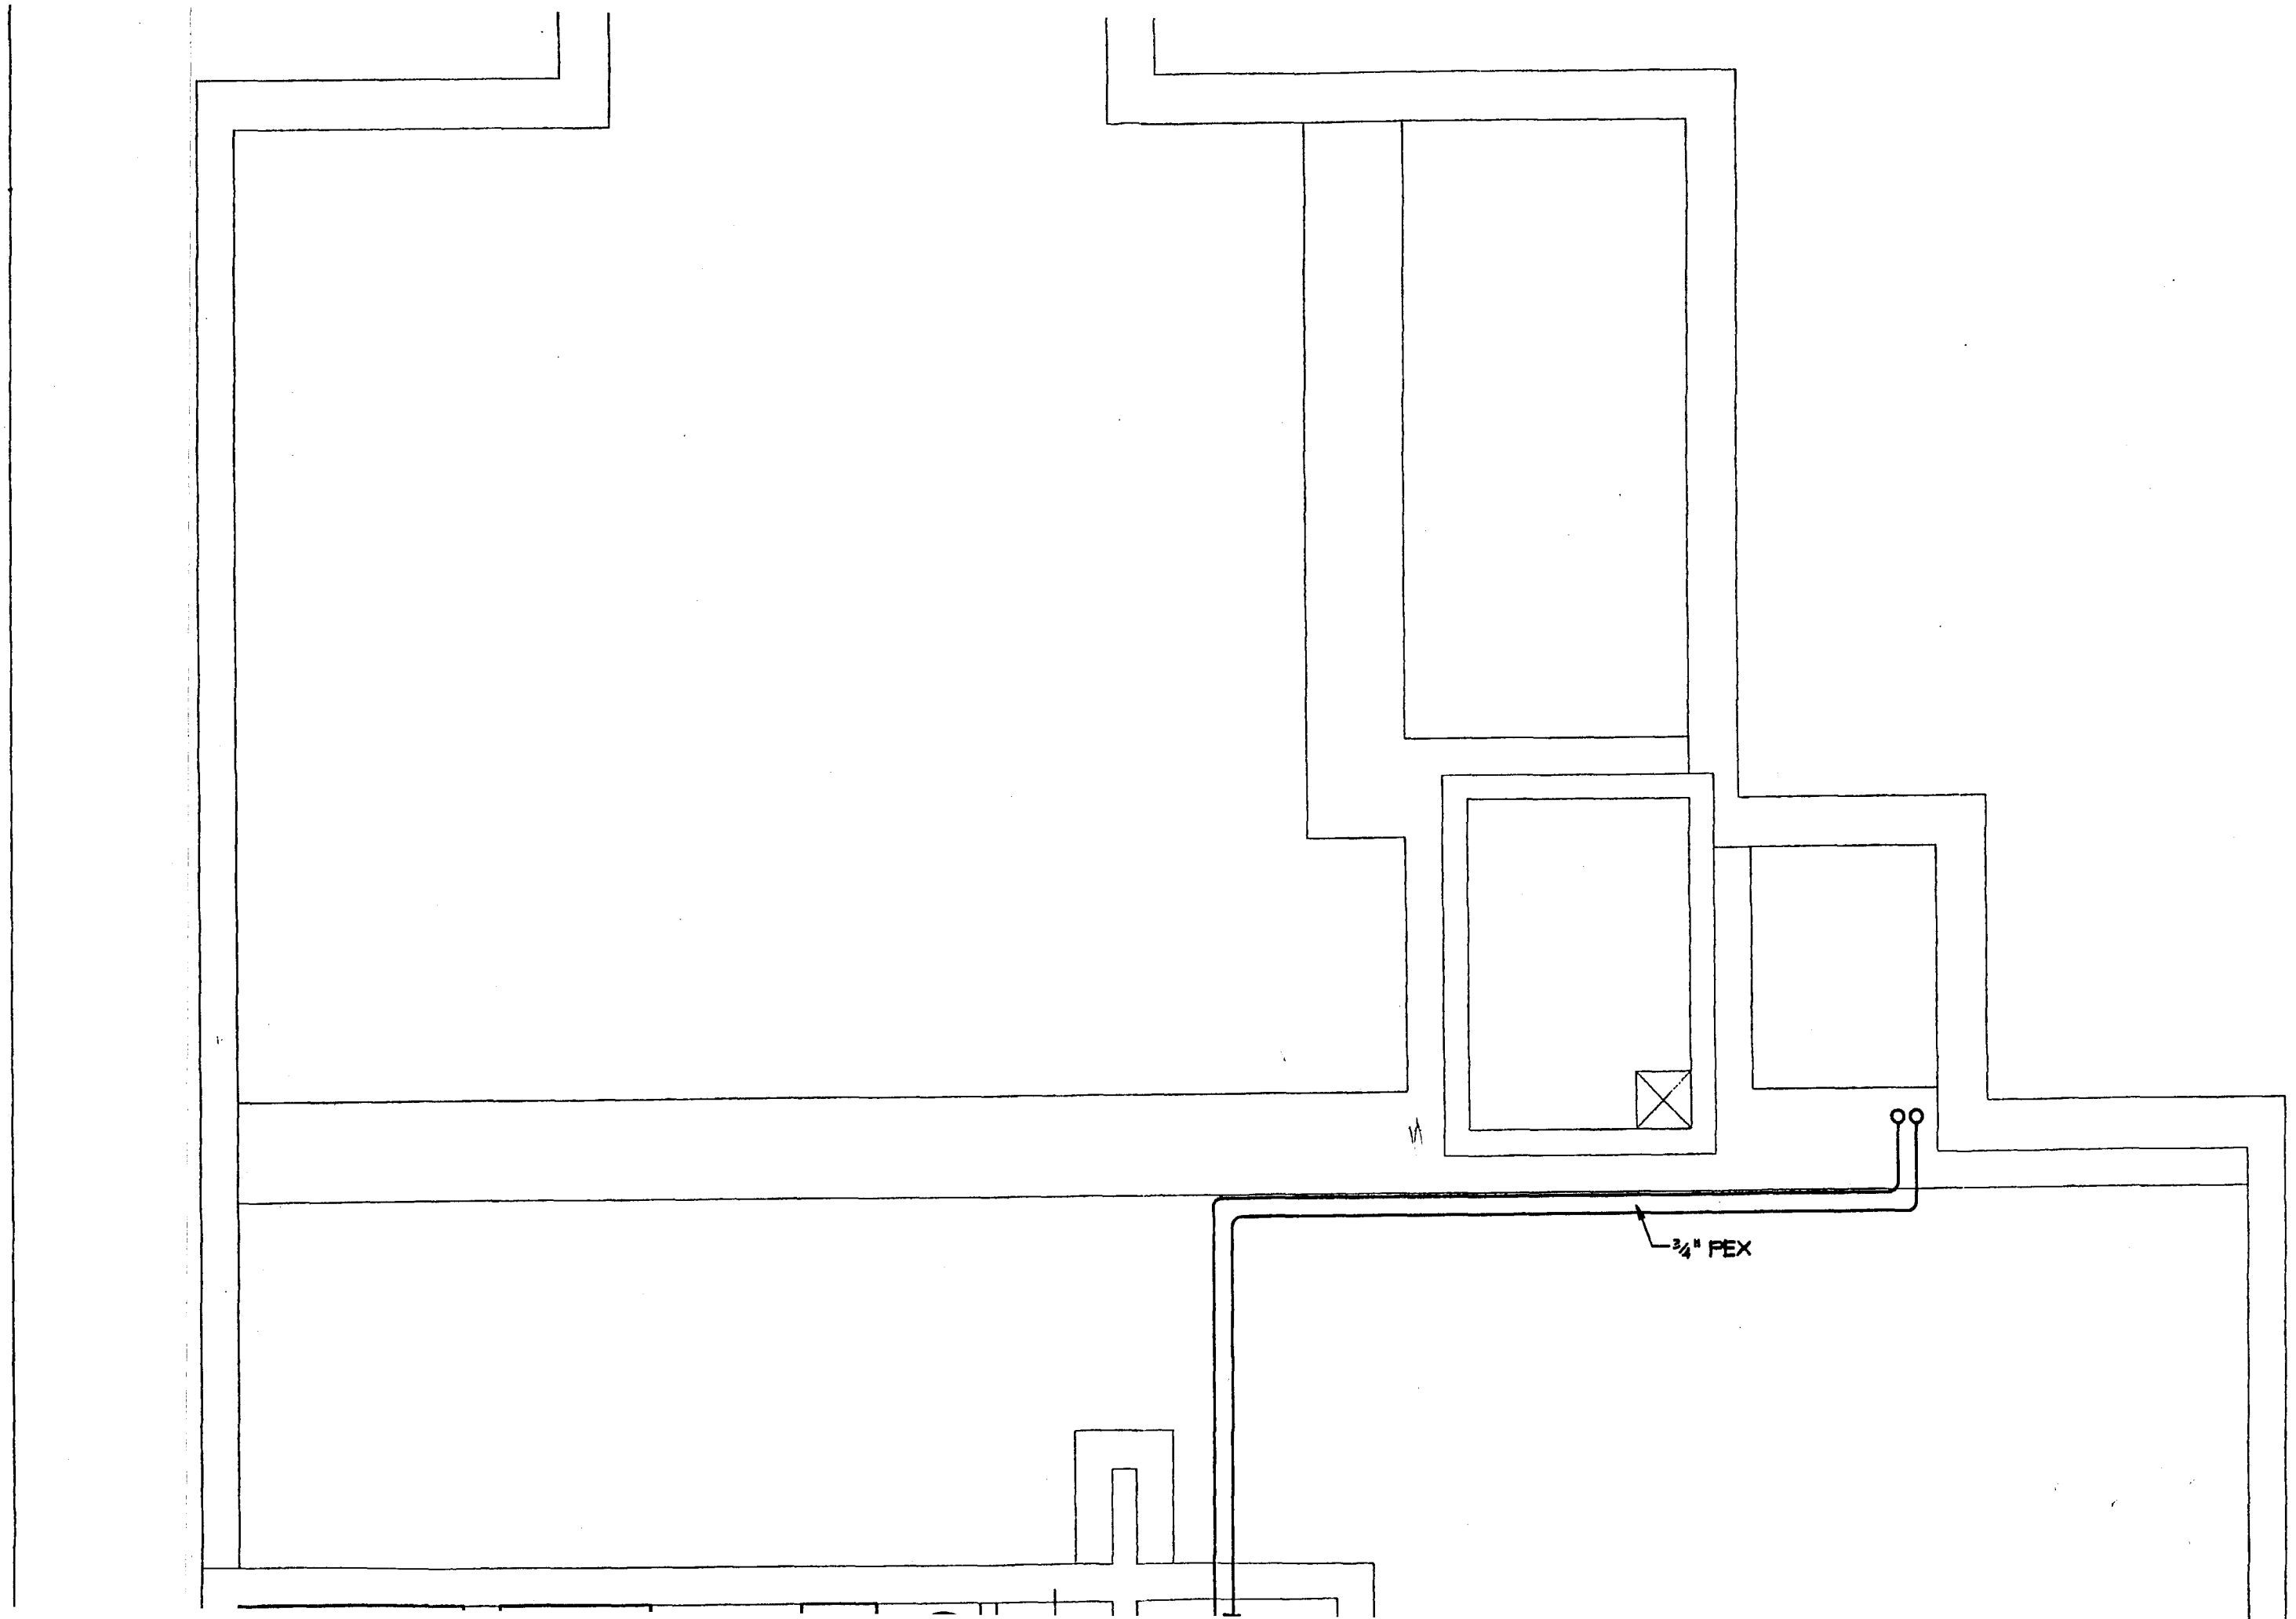

3/4" PEX

1/2

1/2

CONSULTING ENGINEERS


Bennett Road, P.O. Box 297, Freeport, Maine 04032
Tel - (207) 865-9475
Fax - (207) 865-1800
Email - office@bennettengineering.net

CWS Architects

Architecture
Space Planning
Value Design

434 Cumberland Avenue
Portland, ME 0410
Phone: (207) 774-444
Fax: (207) 774-401

www.CWSarch.com

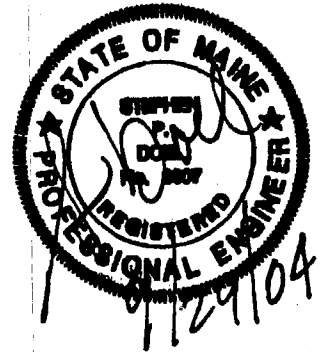



Owner:

CCYSRO, L.


c/o Cumberland County Y
70 Forest Ave Portland, ME 0
(207) 874

Client:

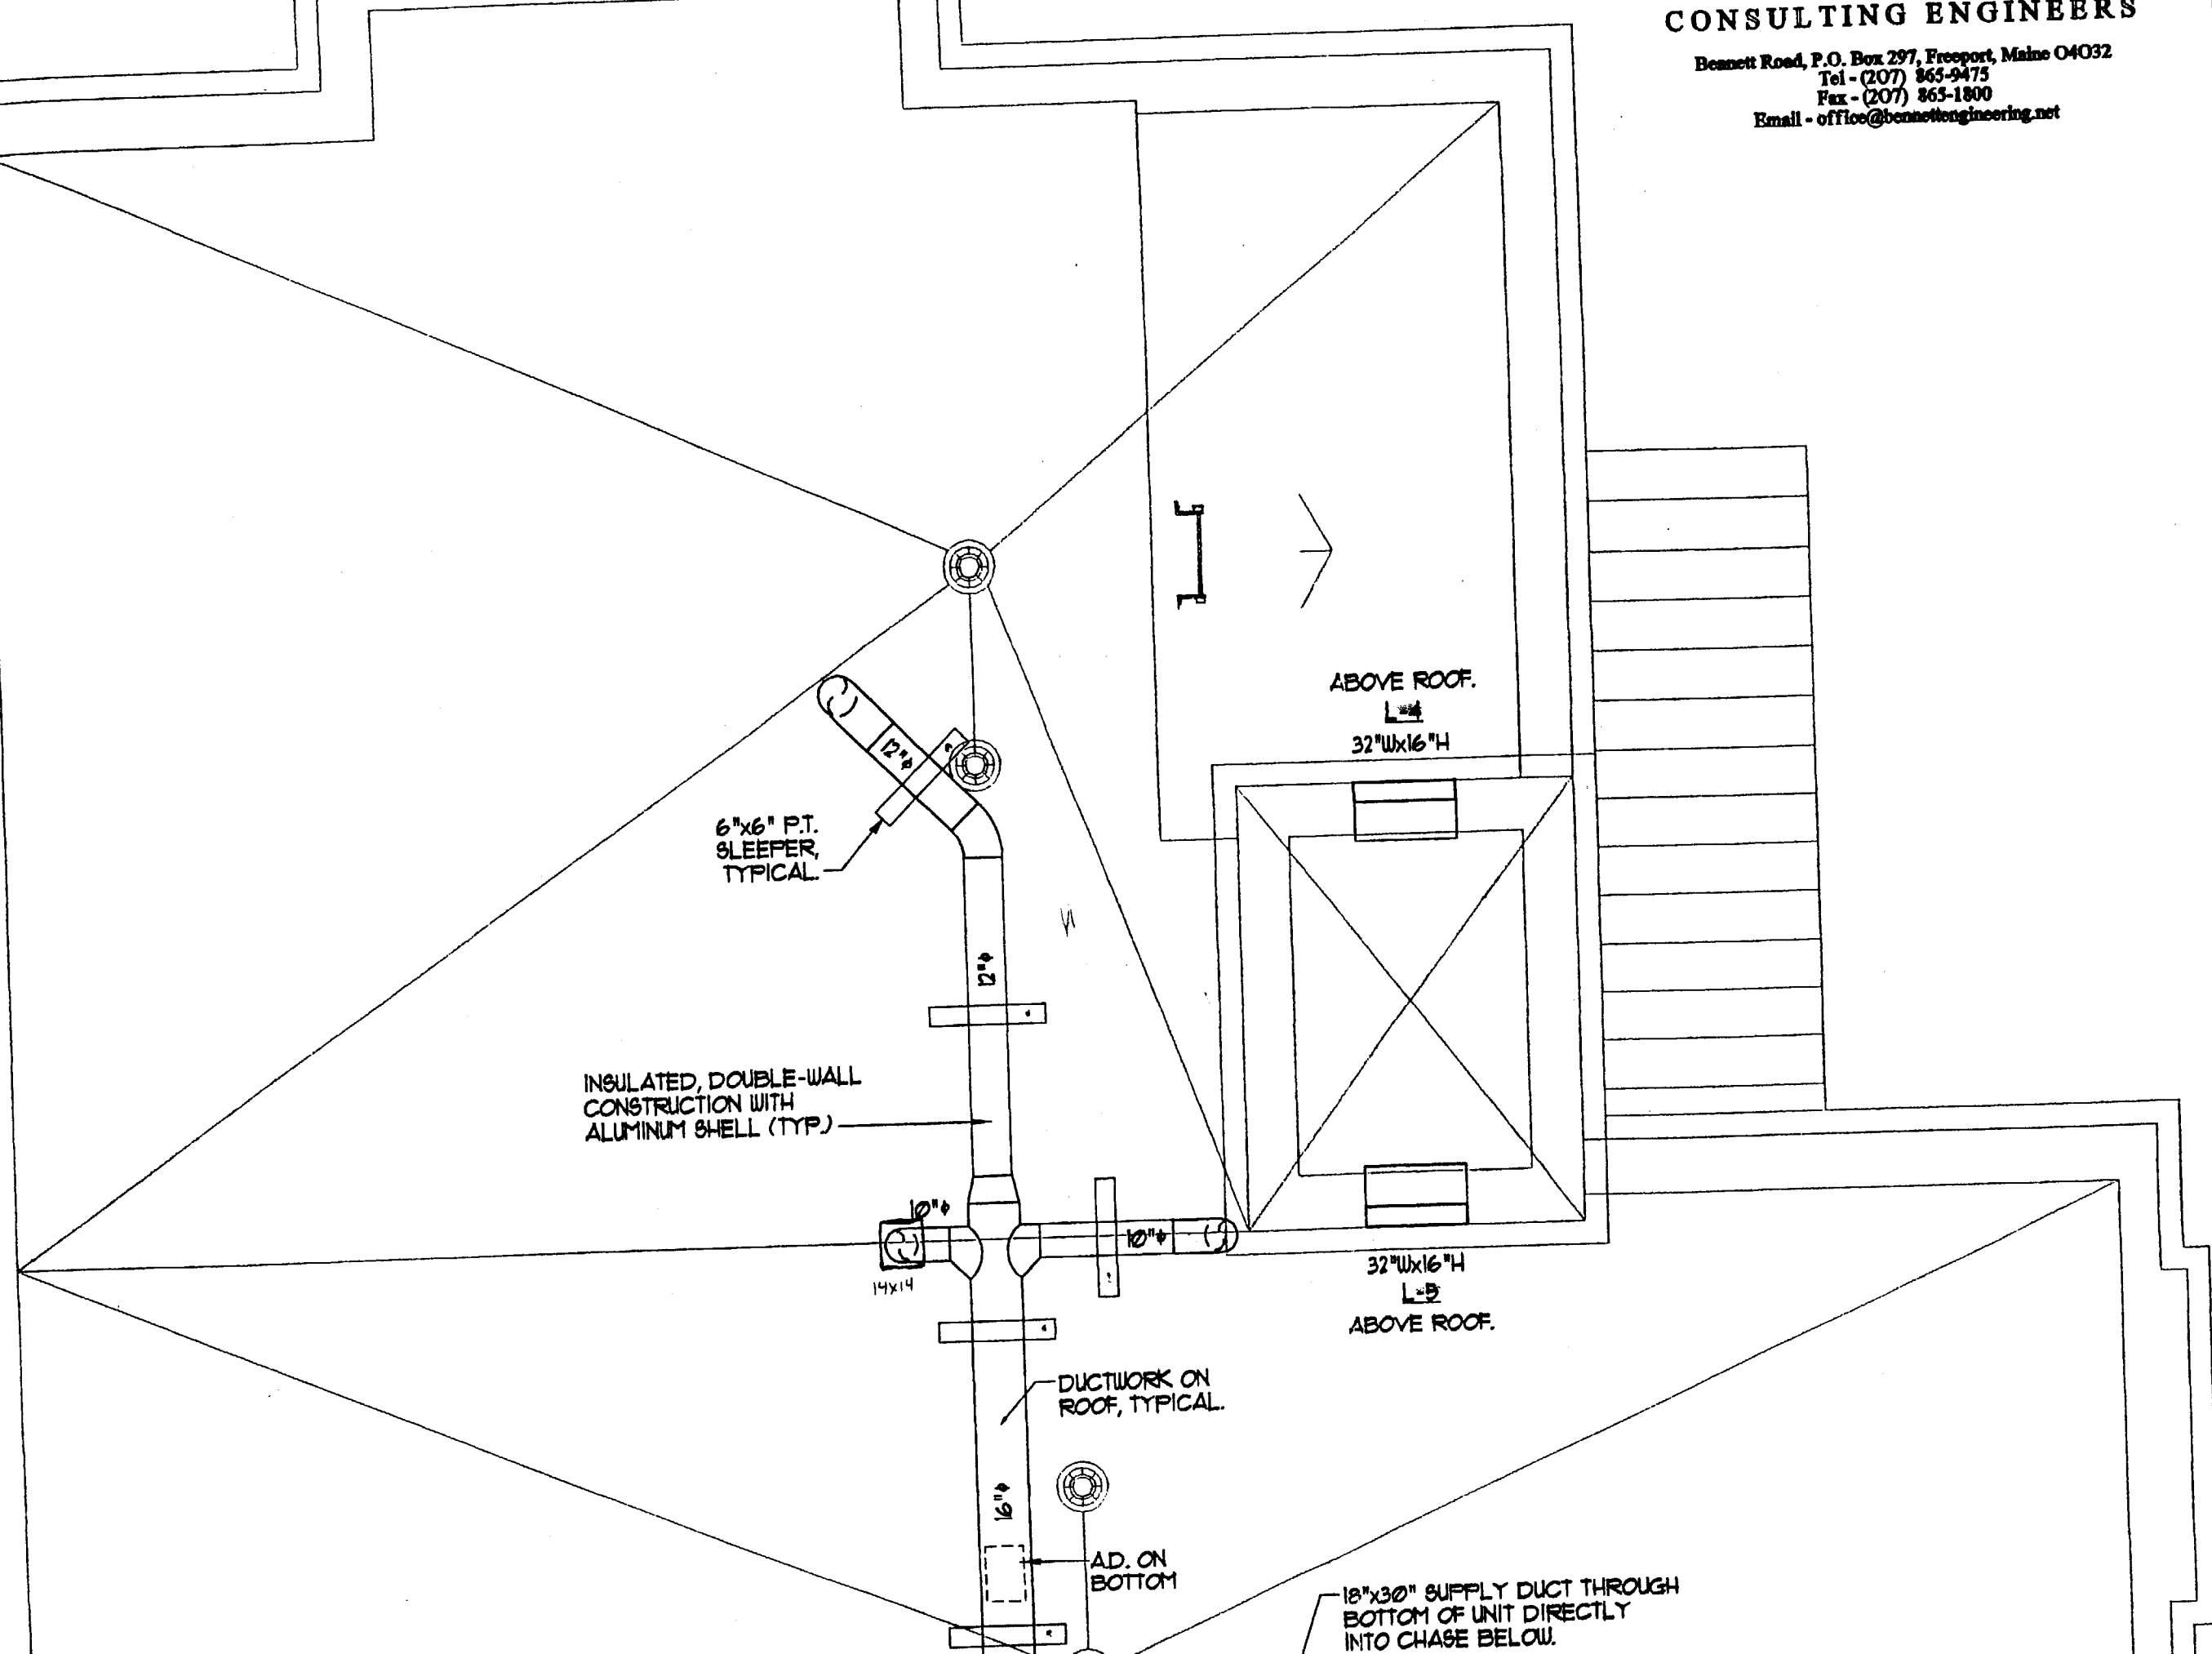

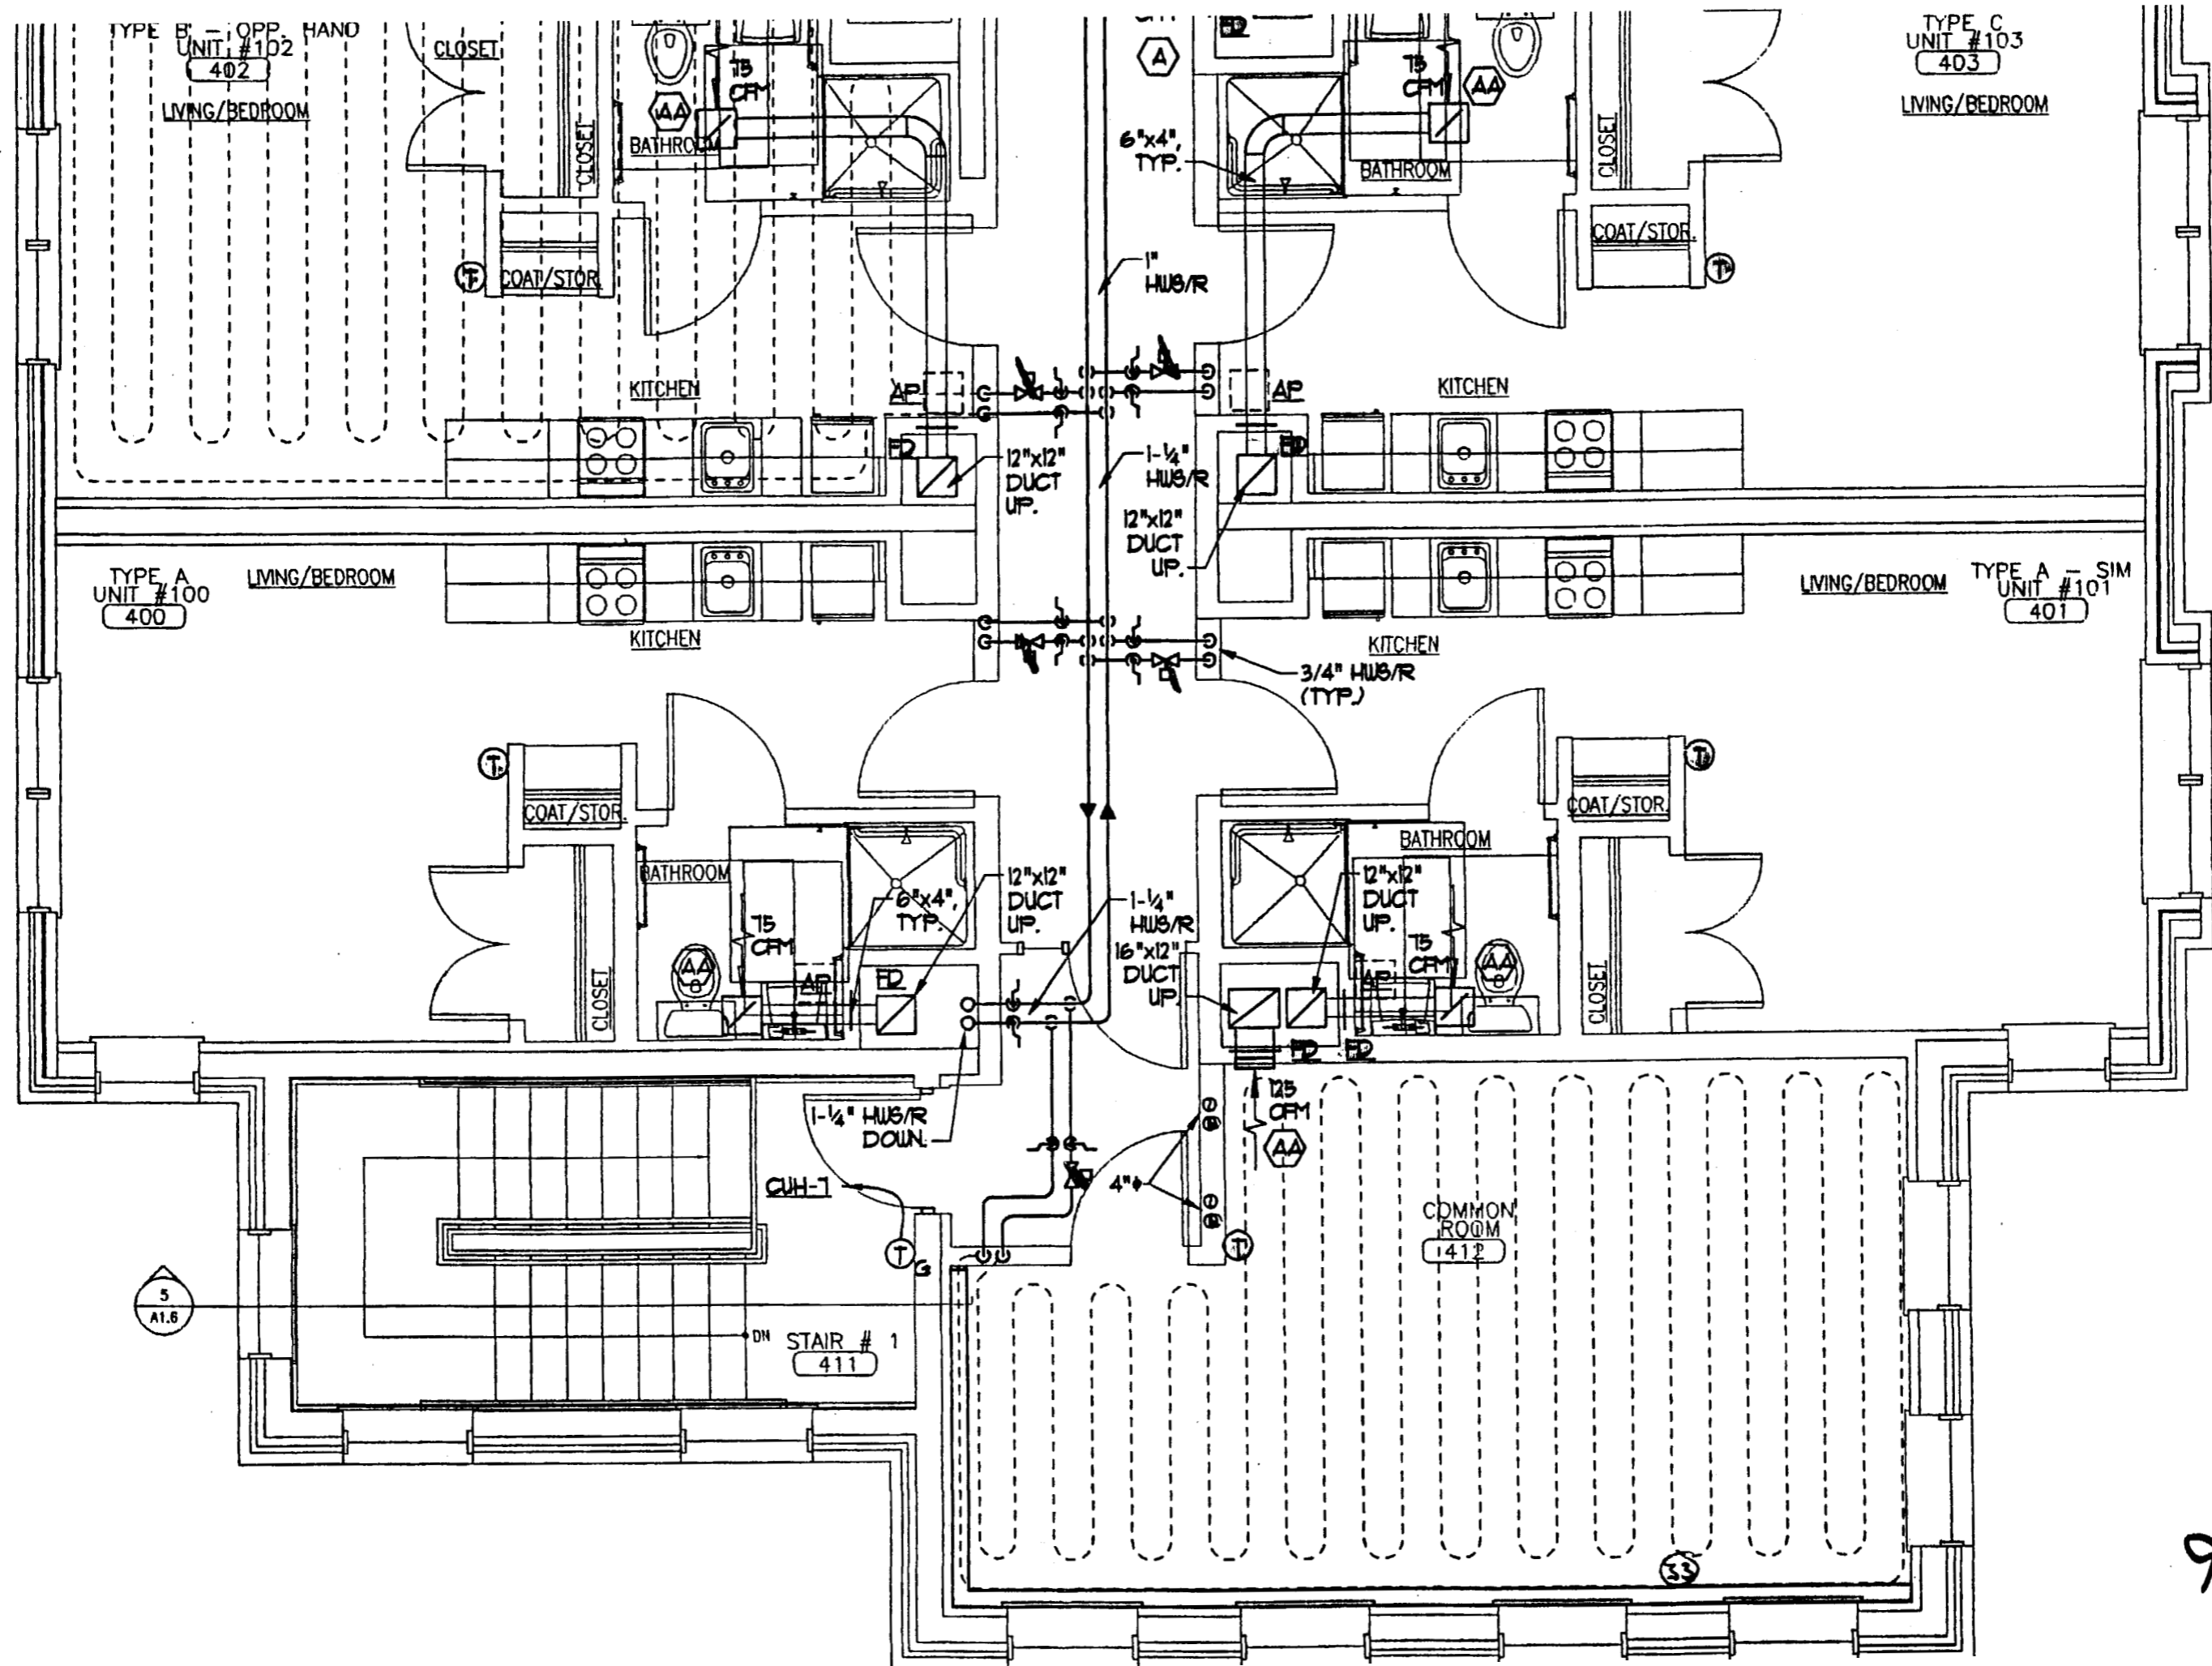

TYPICAL ACCESSIBLE
UNIT RADIANT FLOOR
PIPING LAYOUT.

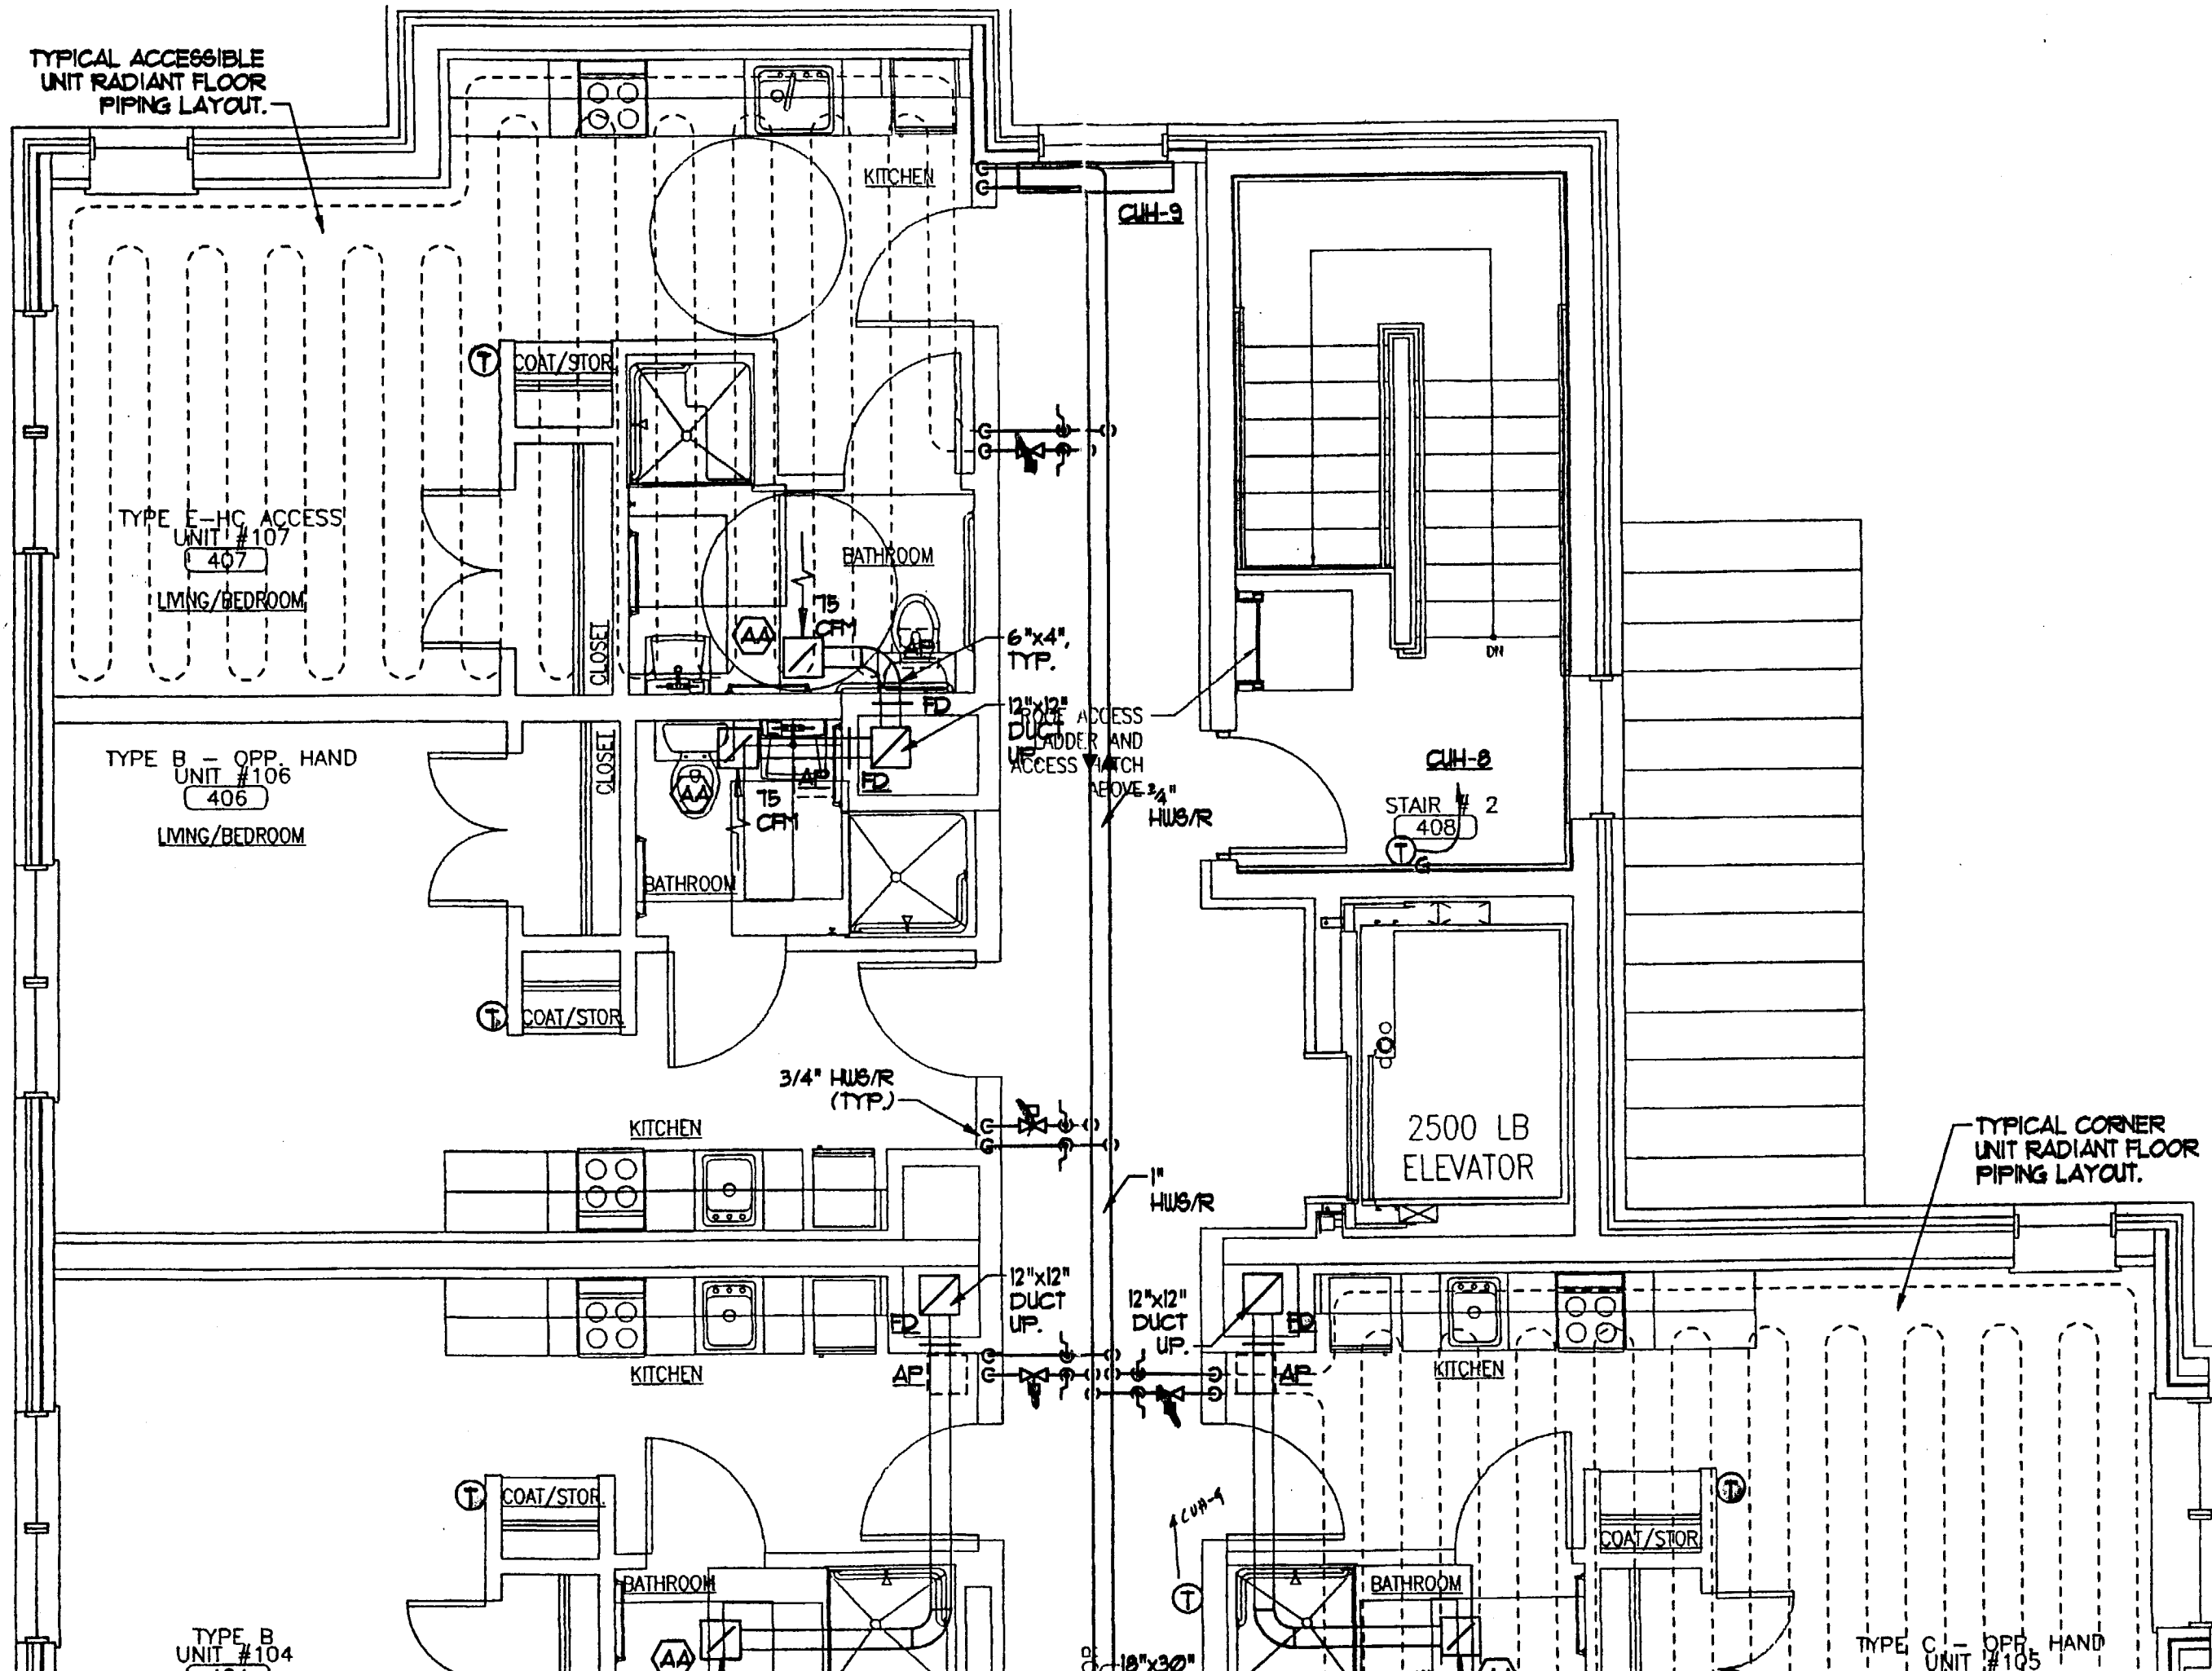

TYPICAL CORNER
UNIT RADIANT FLOOR
PIPING LAYOUT.

TYPE E-HC ACCESS
UNIT #107
LIVING/BEDROOM

TYPE B - OPP. HAND
UNIT #106
LIVING/BEDROOM

TYPE B
UNIT #104

TYPE C - OPP. HAND
UNIT #105



CITY OF PORTLAND, MAINE
Department of Building Inspections

20

Received from _____

Location of Work _____

Cost of Construction \$ _____

Permit Fee \$ _____

Building (I1) ___ Plumbing (I5) ___ Electrical (I2) ___ Site Plan (U2) ___

Other _____

CBL: _____

Check #: _____

Total Collected \$ _____

THIS IS NOT A PERMIT

No work is to be started until PERMIT CARD is actually posted upon the premises. Acceptance of fee is no guarantee that permit will be granted. PRESERVE THIS RECEIPT. In case permit cannot be granted the amount of the fee will be refunded upon return of the receipt less \$10.00 or 10% whichever is greater.

WHITE - Applicant's Copy
YELLOW - Office Copy
PINK - Permit Copy