




MEZZANINE PLAN  
SCALE: 1/8" = 1'-0"  
901sf Gross Area

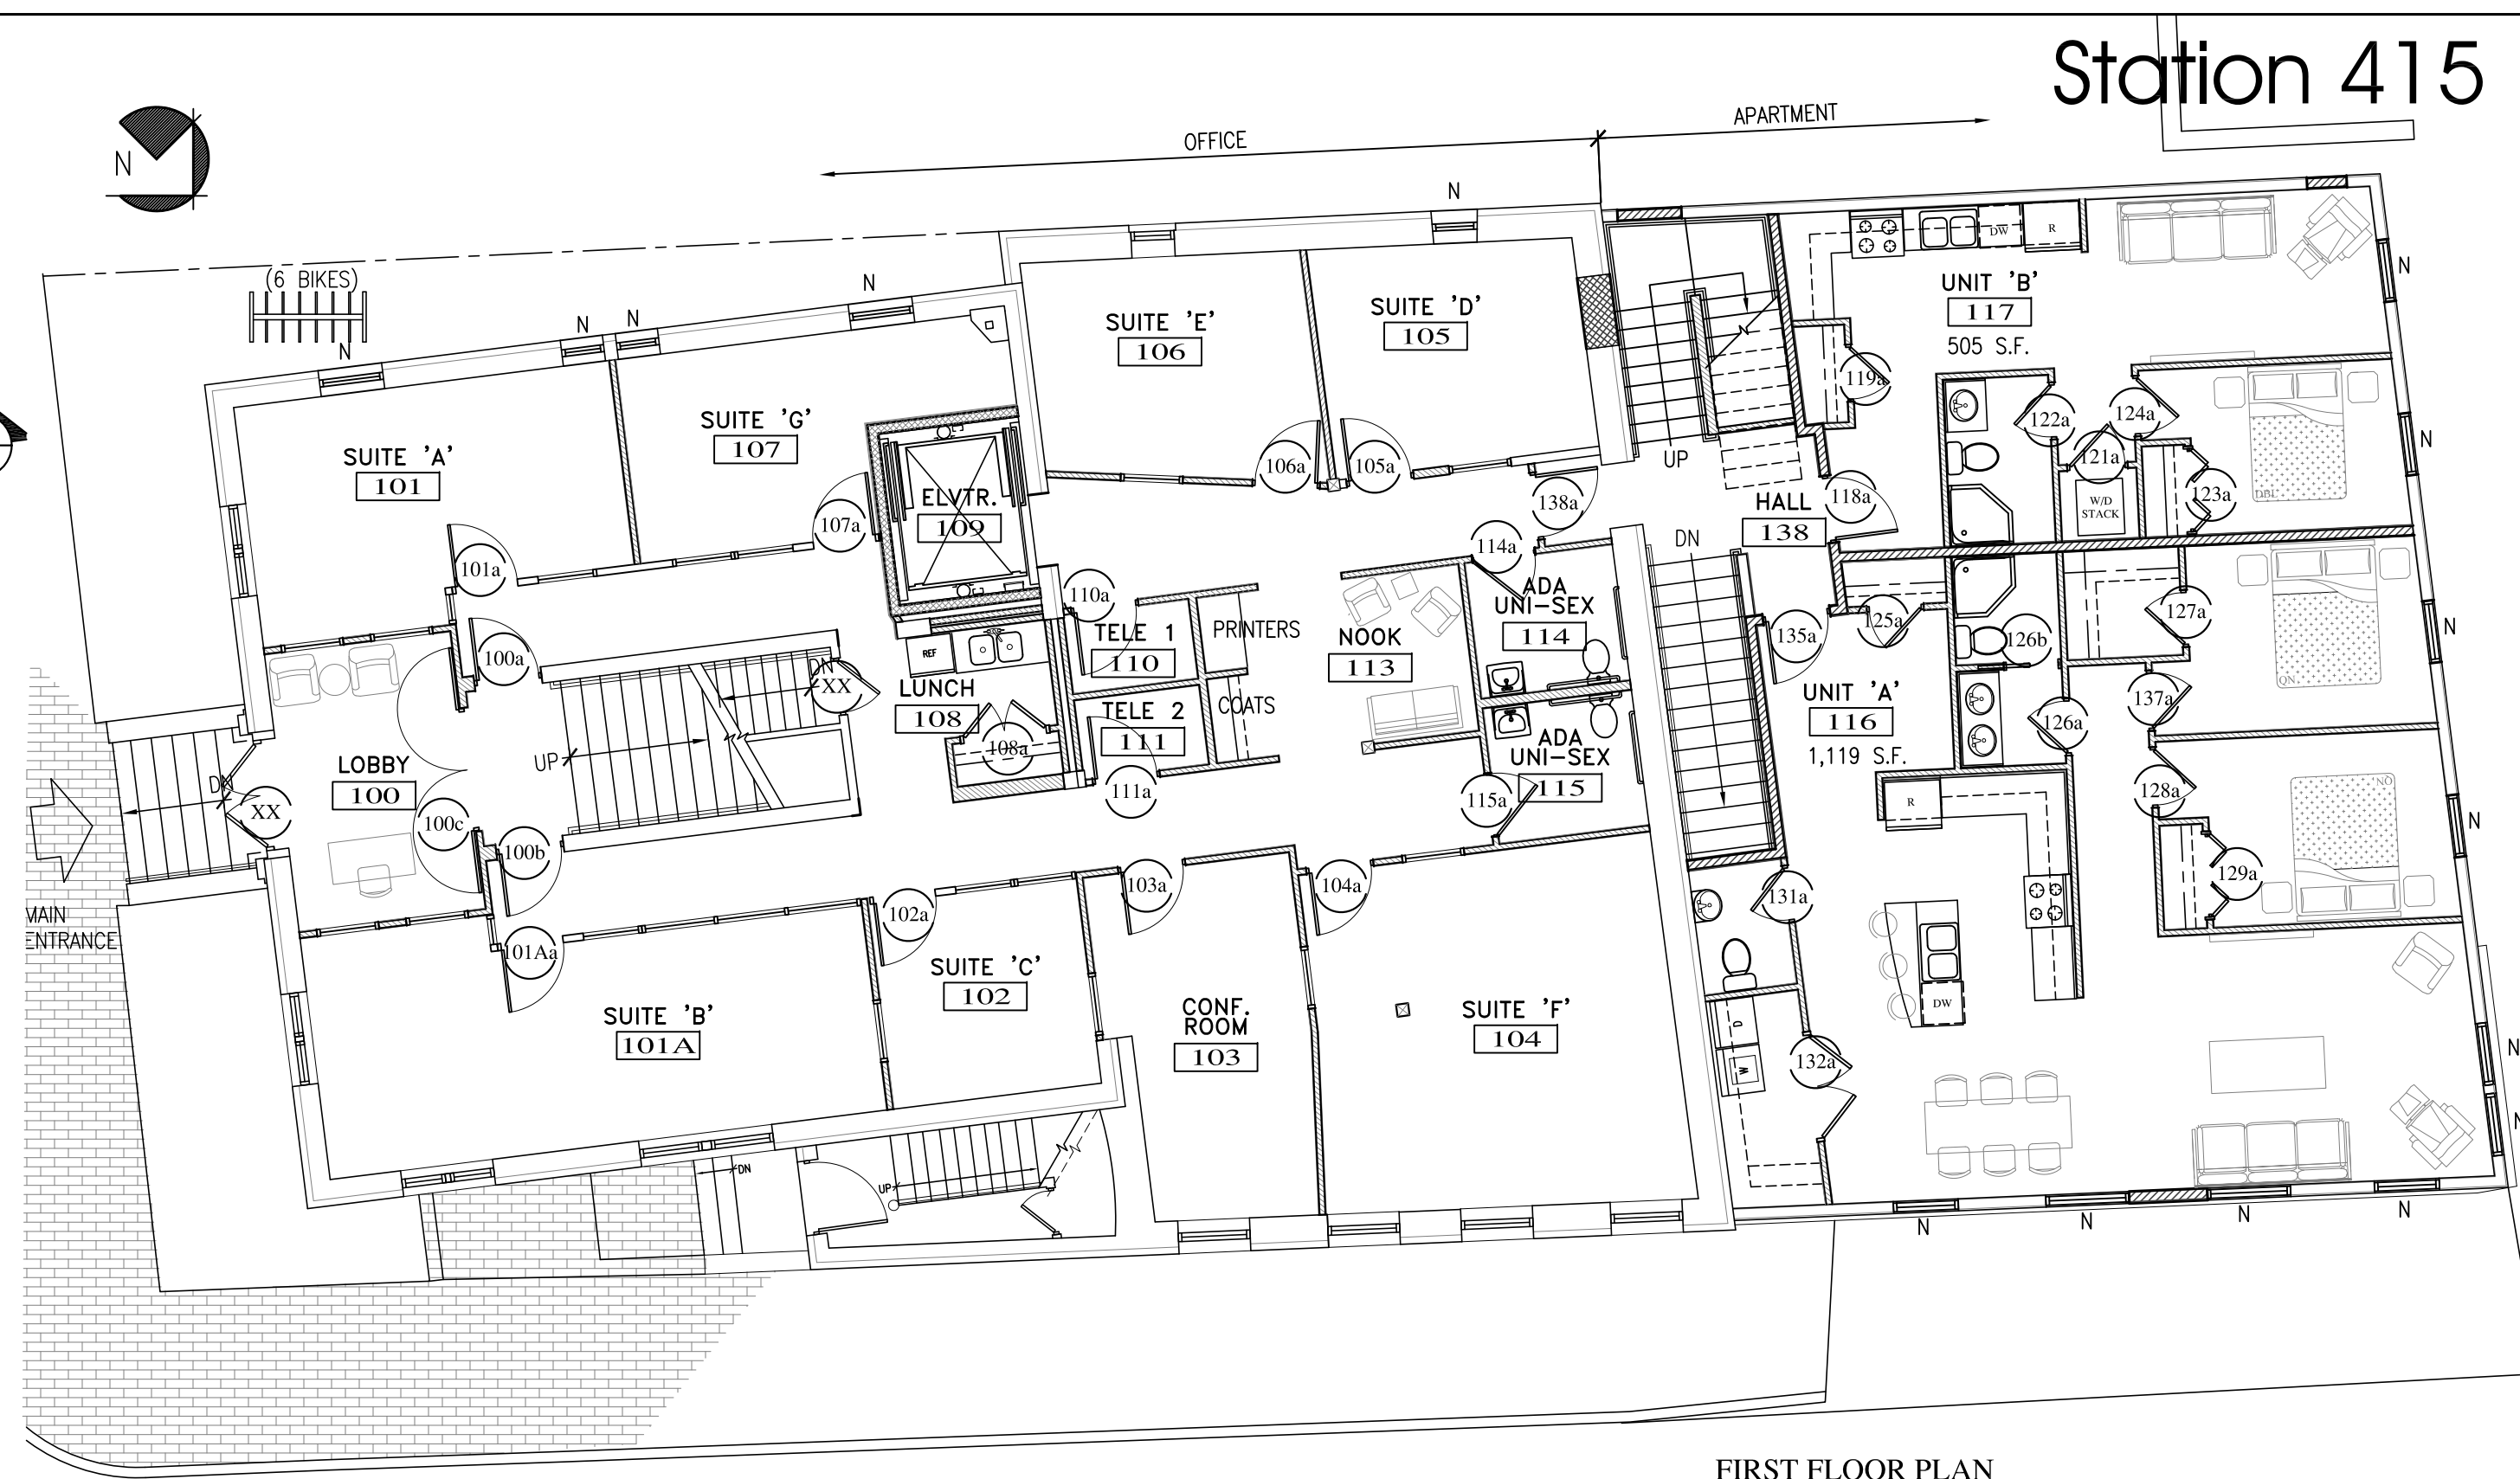

FIRST FLOOR PLAN  
SCALE: 1/8" = 1'-0"  
4928sf Gross Area

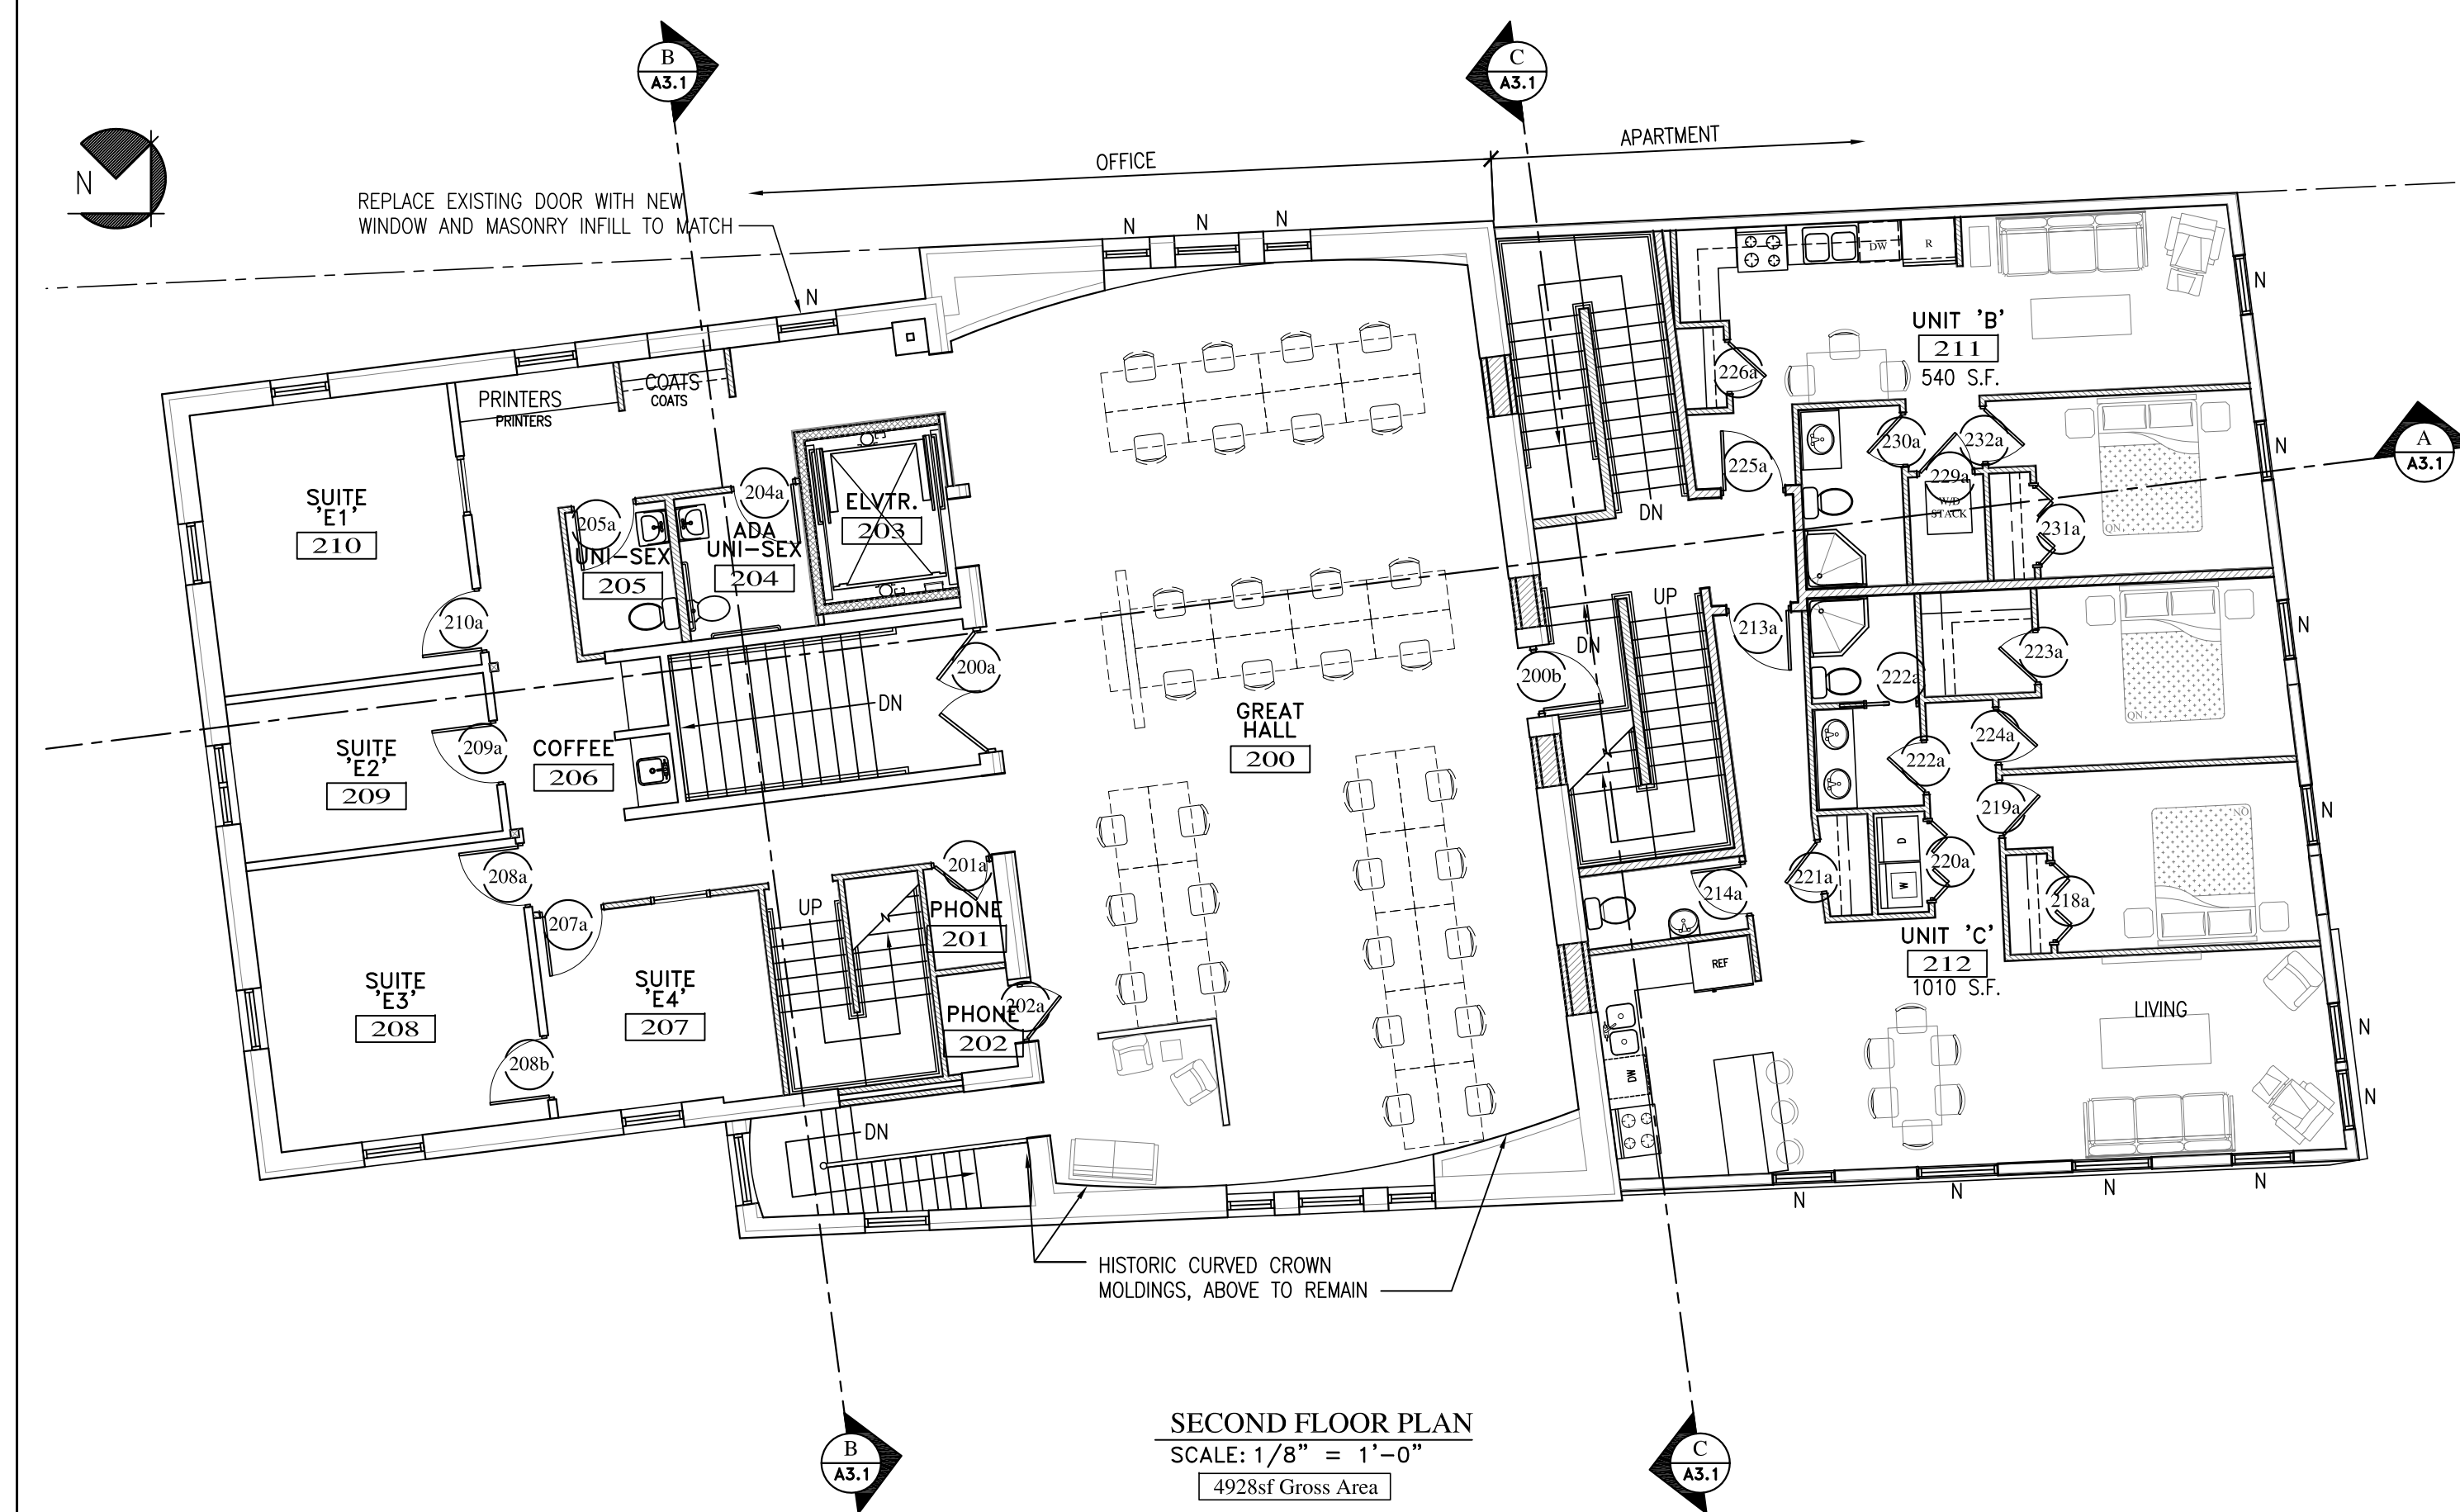

SECOND FLOOR PLAN  
SCALE: 1/8" = 1'-0"  
4928sf Gross Area

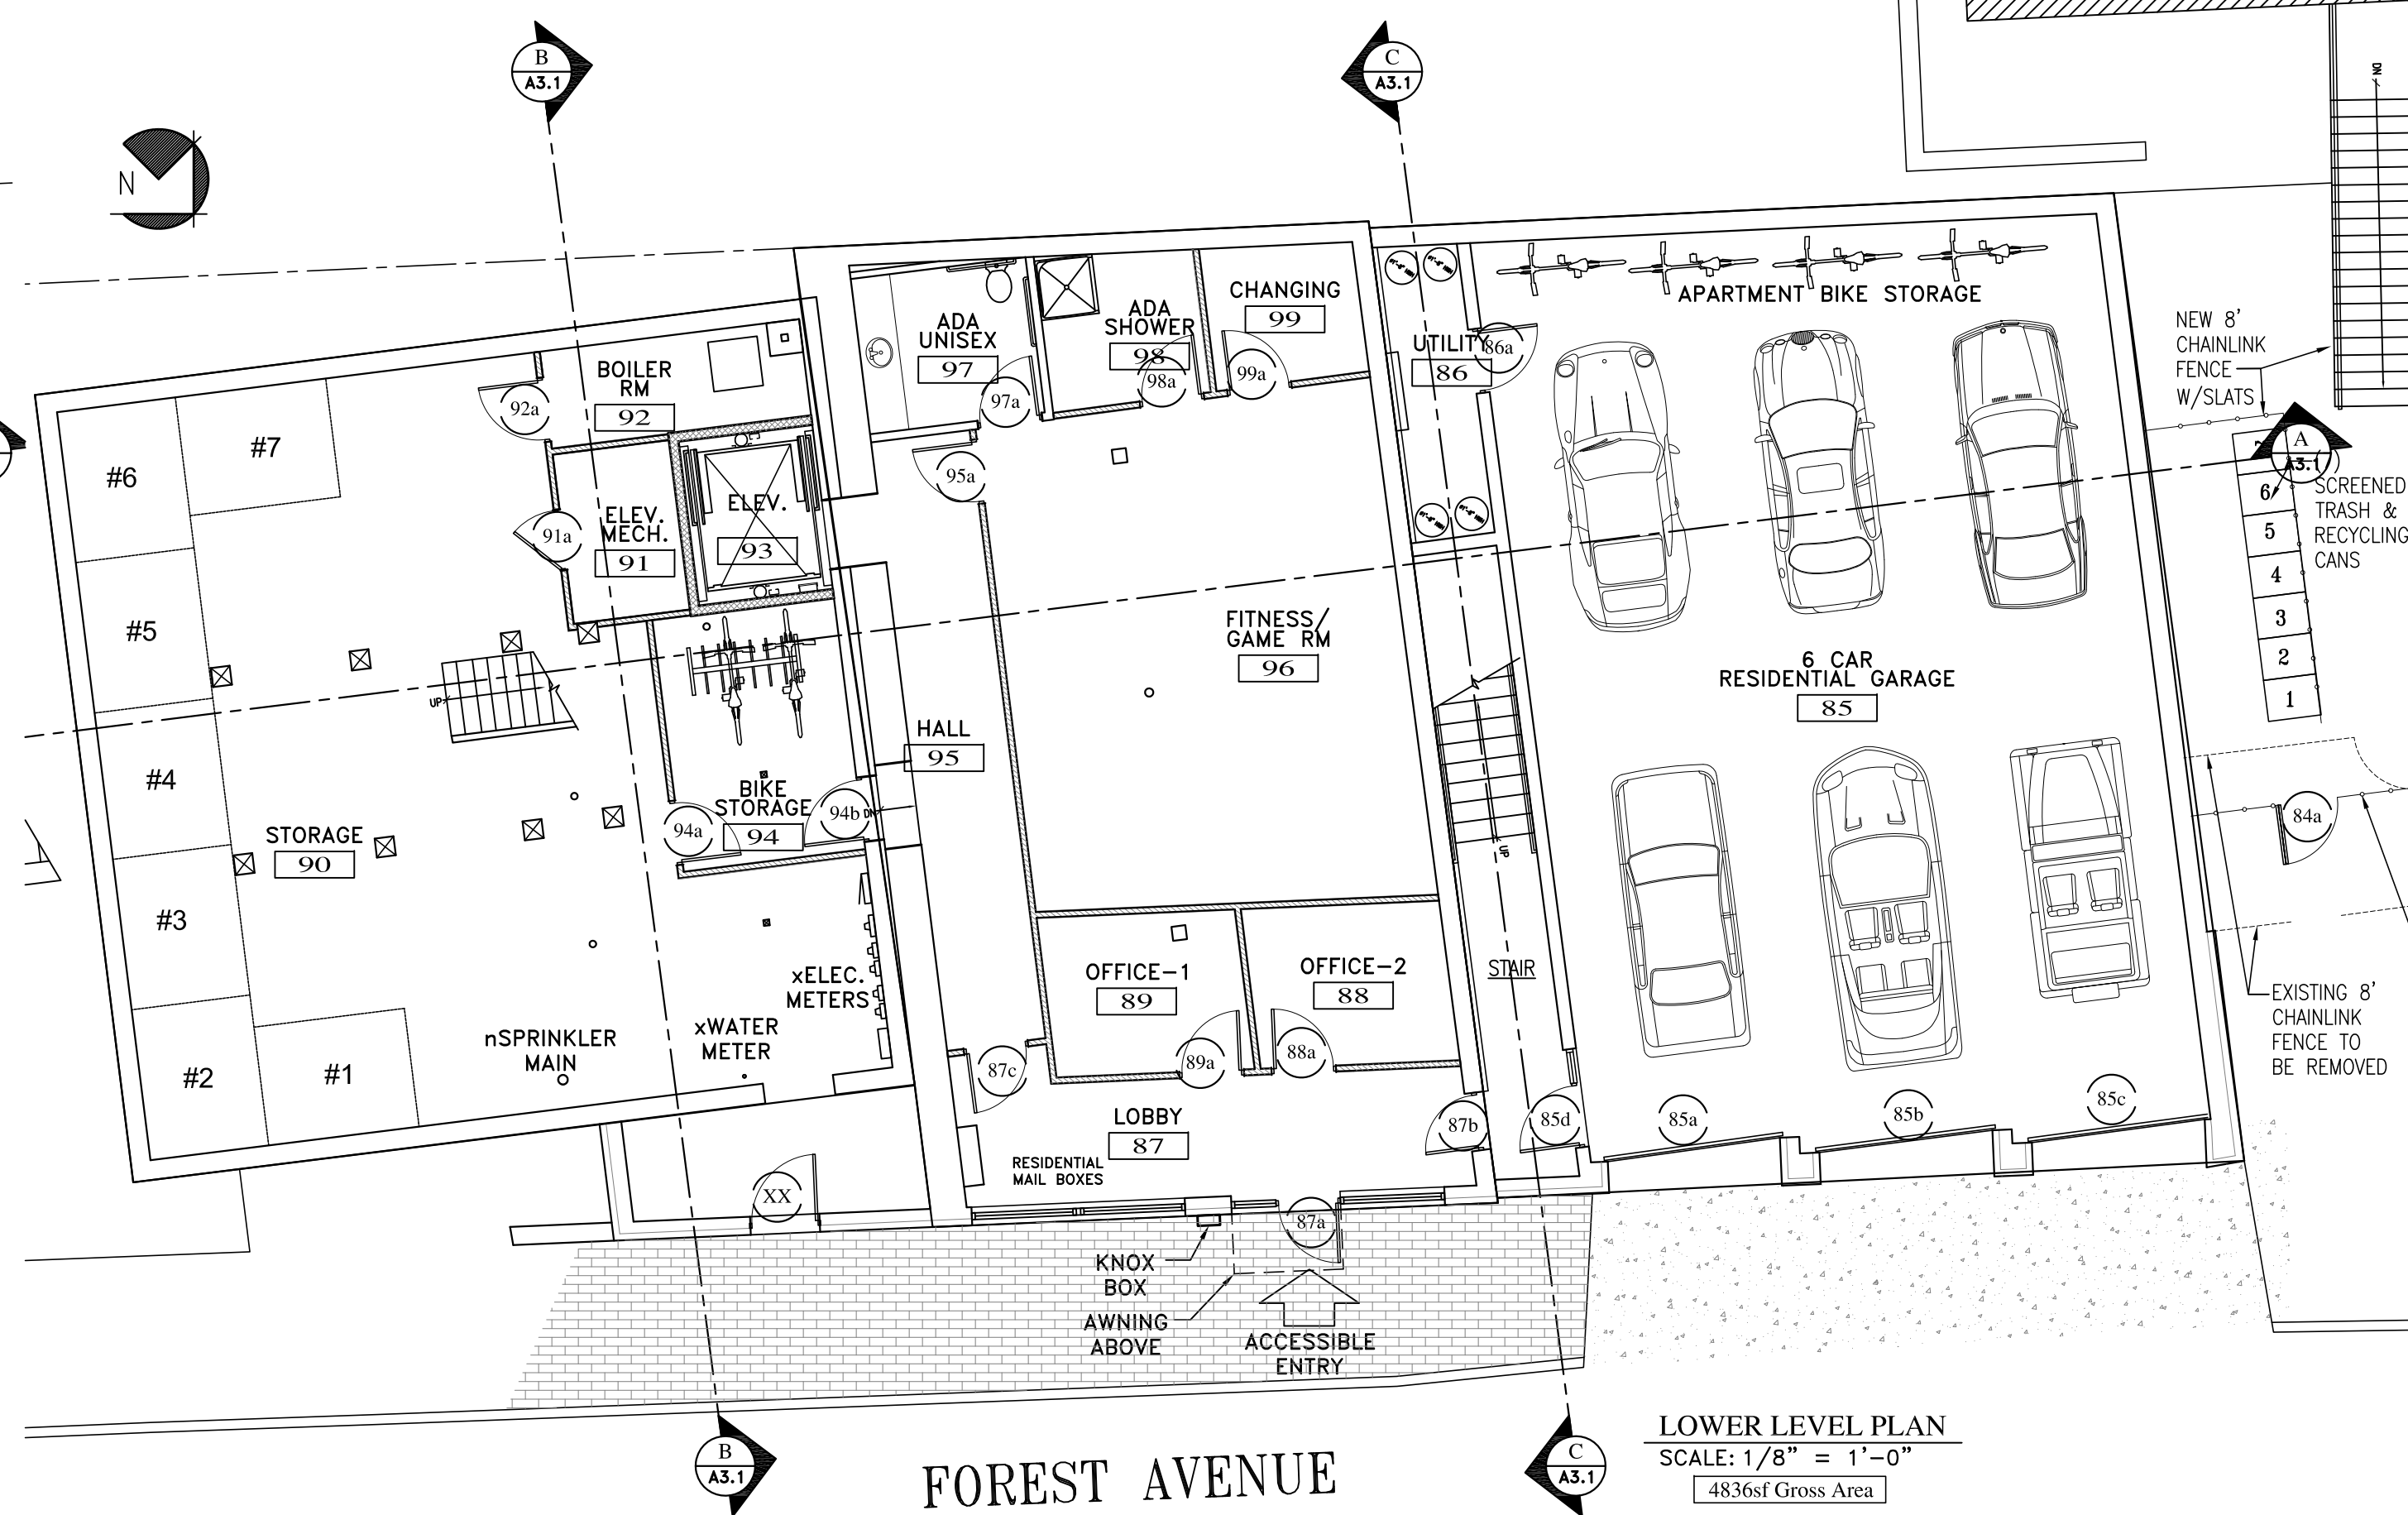

LOWER LEVEL PLAN  
SCALE: 1/8" = 1'-0"  
4836sf Gross Area

Station 415

FOREST AVENUE

FOREST AVENUE

08-18-16

**ALPHAarchitects**  
17 CHESTNUT STREET  
PORTLAND, ME 04101  
PHONE: 207.761.9500  
FAX: 207.761.9595  
design@alphaarchitects.com

**COPYRIGHT**  
Reuse or reproduction of the contents of this document is not permitted without written permission of ALPHA ARCHITECTS



**Station 415**  
415 Cumberland Avenue  
Portland, ME. 04101

JOB: 16110

ISSUE DATE	
PRELIM	01-17-16
SFMO	-
CD's	-
REV. 1	-
REV. 2	-
PRINT	08-18-16

BASEMENT, 1st FL., 2nd FL. & PENTHOUSE PLANS

**A1.0**