

AS NOTED

OWNER / DEVELOPER
AVESTA 409 CUMBERLAND LP
C/O AVESTA HOUSING
307 CUMBERLAND AVENUE
PORTLAND ME

PROJECT TITLE
409 CUMBERLAND AVENUE PORTLAND ME
409 CUMBERLAND AVENUE
PORTLAND ME


DRAWING TITLE
ROOF PLAN
CWS PROJ. NO.: 11-449

REVISION DESCRIPTION	DATE

DRAWING NUMBER

A1.05



SCALE: AS NOTED
DATE: 09/16/2013

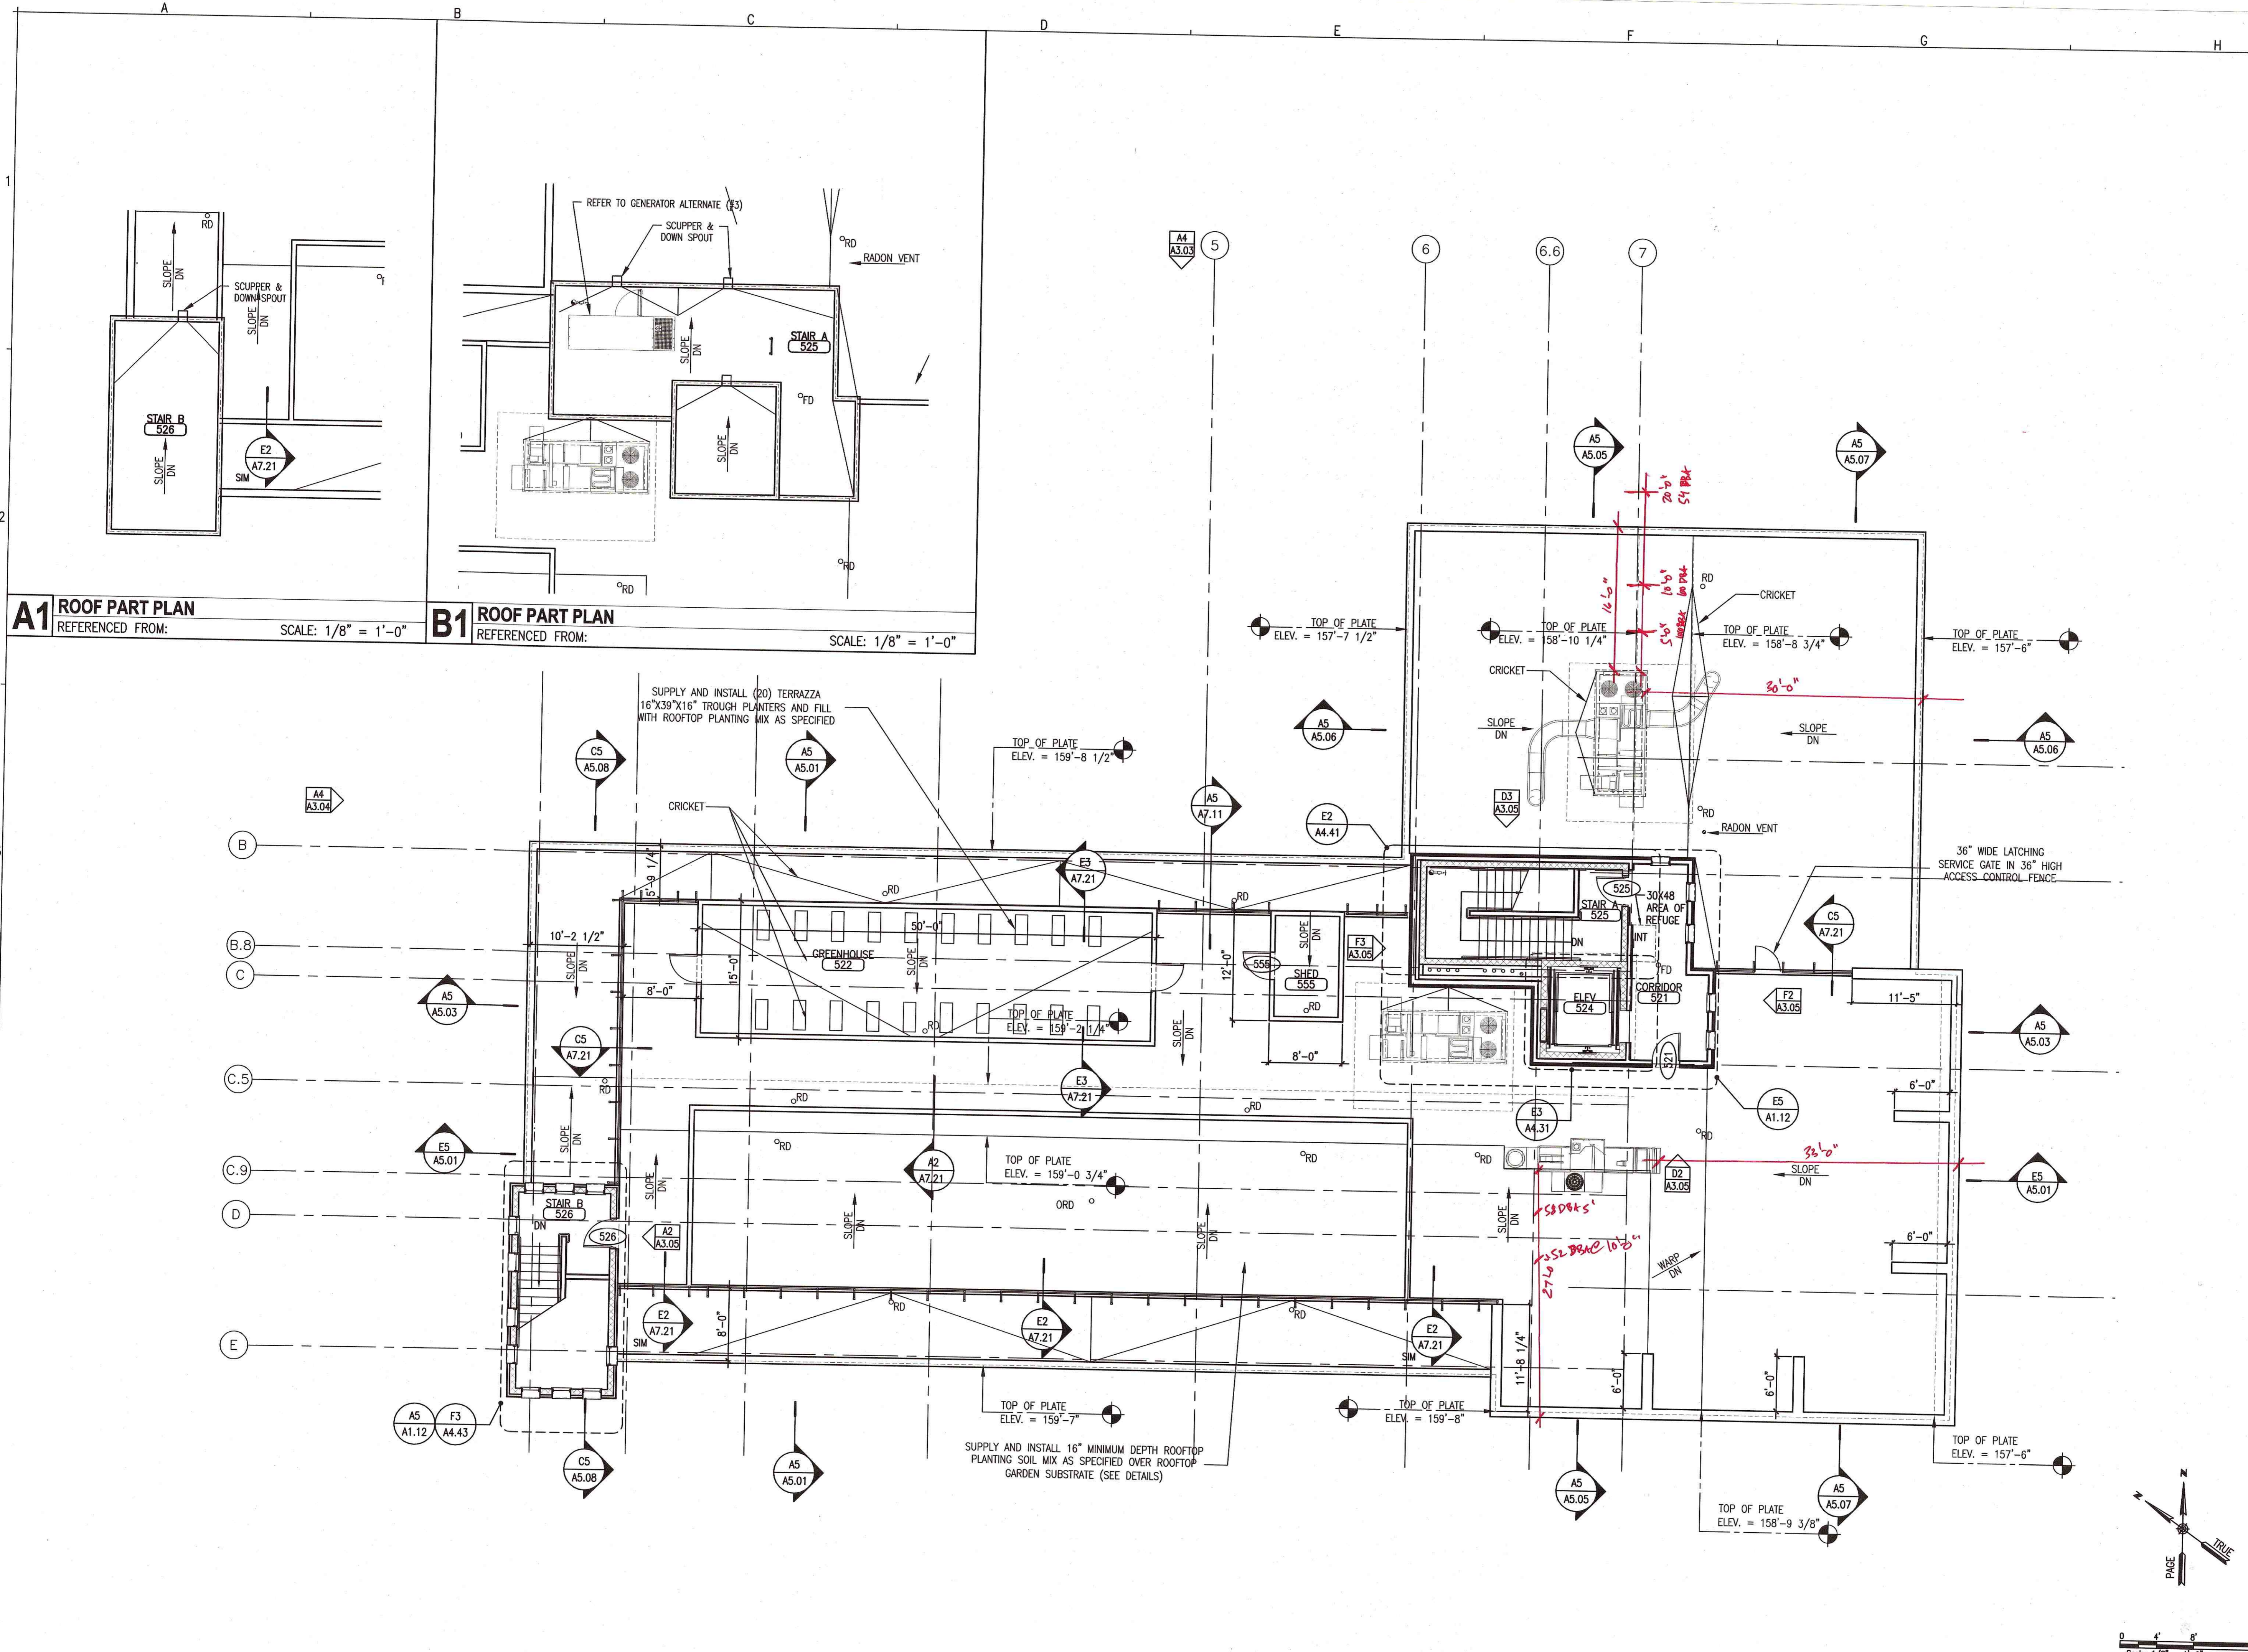

A1 ROOF PART PLAN
REFERENCED FROM: SCALE: 1/8" = 1'-0"

B1 ROOF PART PLAN
REFERENCED FROM: SCALE: 1/8" = 1'-0"

A5 ROOF PLAN
REFERENCED FROM: SCALE: 1/8" = 1'-0"

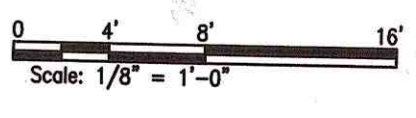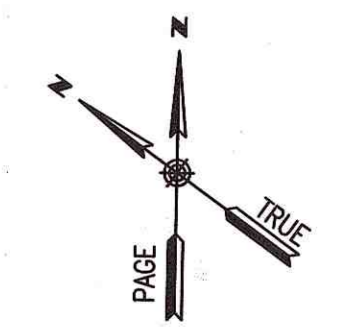

©2013 CWS Architects, Inc. All rights reserved. No part of this drawing may be reproduced without the written permission of CWS Architects, Inc.