


GENERIC NOTES:
 -EACH TENANT/FLOOR PROVIDED WITH GAS HEATER.
 -EACH FLOOR PROVIDED WITH ELECTRICAL, 200 AMPS.
 -STUBBED IN PLUMBING AT EACH FLOOR


1ST FLOOR AREA: 1,500 SF
 2ND FLOOR AREA: 1,810 SF
 3RD FLOOR AREA: 1,830 SF
 TOTAL AREA: 5,140 SF
 EXTERIOR STAIRS AREA IS EXCLUDED

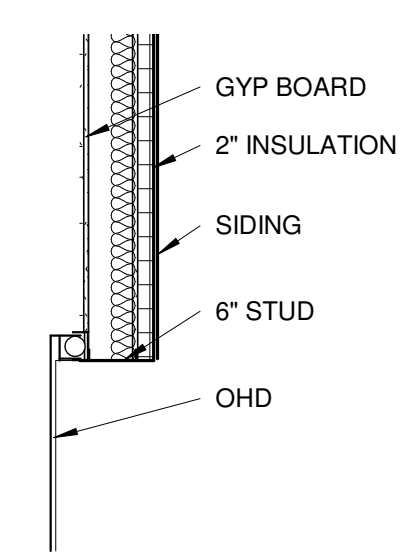


2 | GARAGE DOOR DETAIL
 1/2" = 1'-0"

ALL EXTERIOR DOORS ARE INSULATED AND HAVE EXTERIOR DOOR HARDWARE

PUBLIC AREA DOOR SCHEDULE						
DOOR No.	SIZE	DOOR LEAF		DOOR FRAME		LOCATION
		TYPE	MATERIAL	MATERIAL	LABEL	
1ST FLOOR						
101	3'-0"x7'-0"	C	GLASS	ALUM.		ENTRANCE
102		A	METAL	METAL		STAIR A
103		A				UNIT
104		A				UNIT
105		A				UNIT
106		B				BATHROOM
2ND FLOOR						
201		B			1HR	STAIR A
202		A			1HR	STAIR B
3RD FLOOR						
303		B			1HR	STAIR A
304		A			1HR	STAIR B

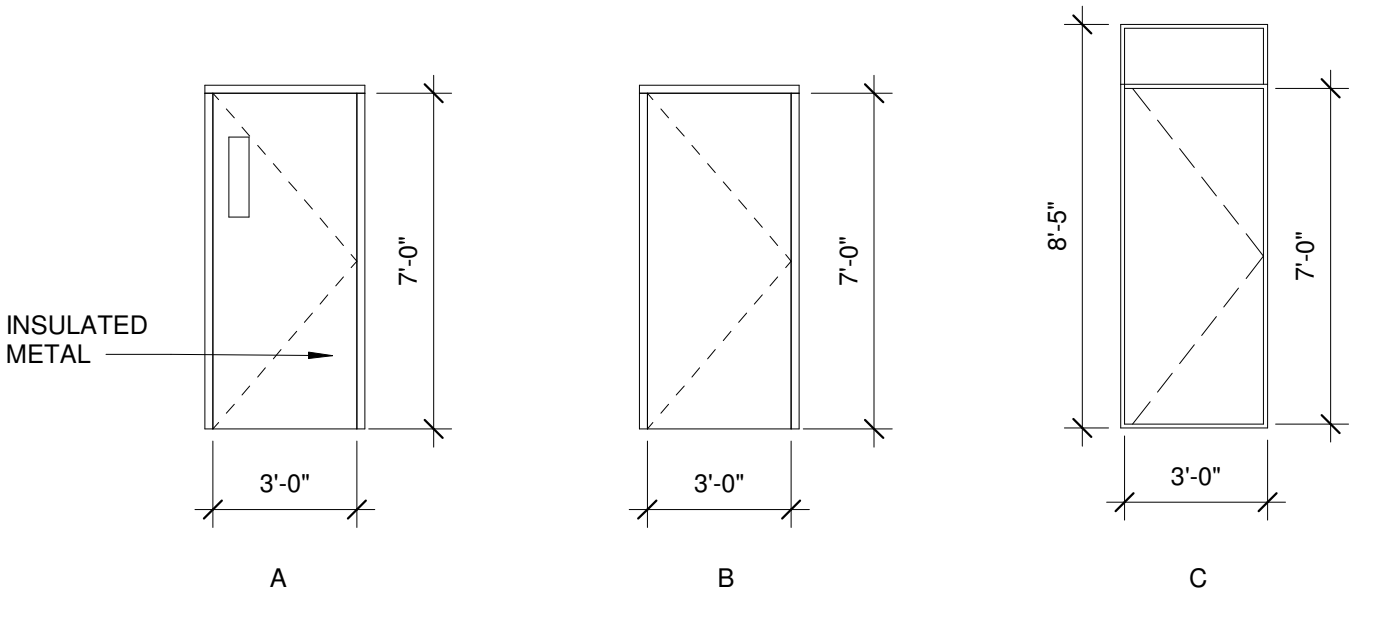

DOOR TYPES
 1/4" = 1'-0"

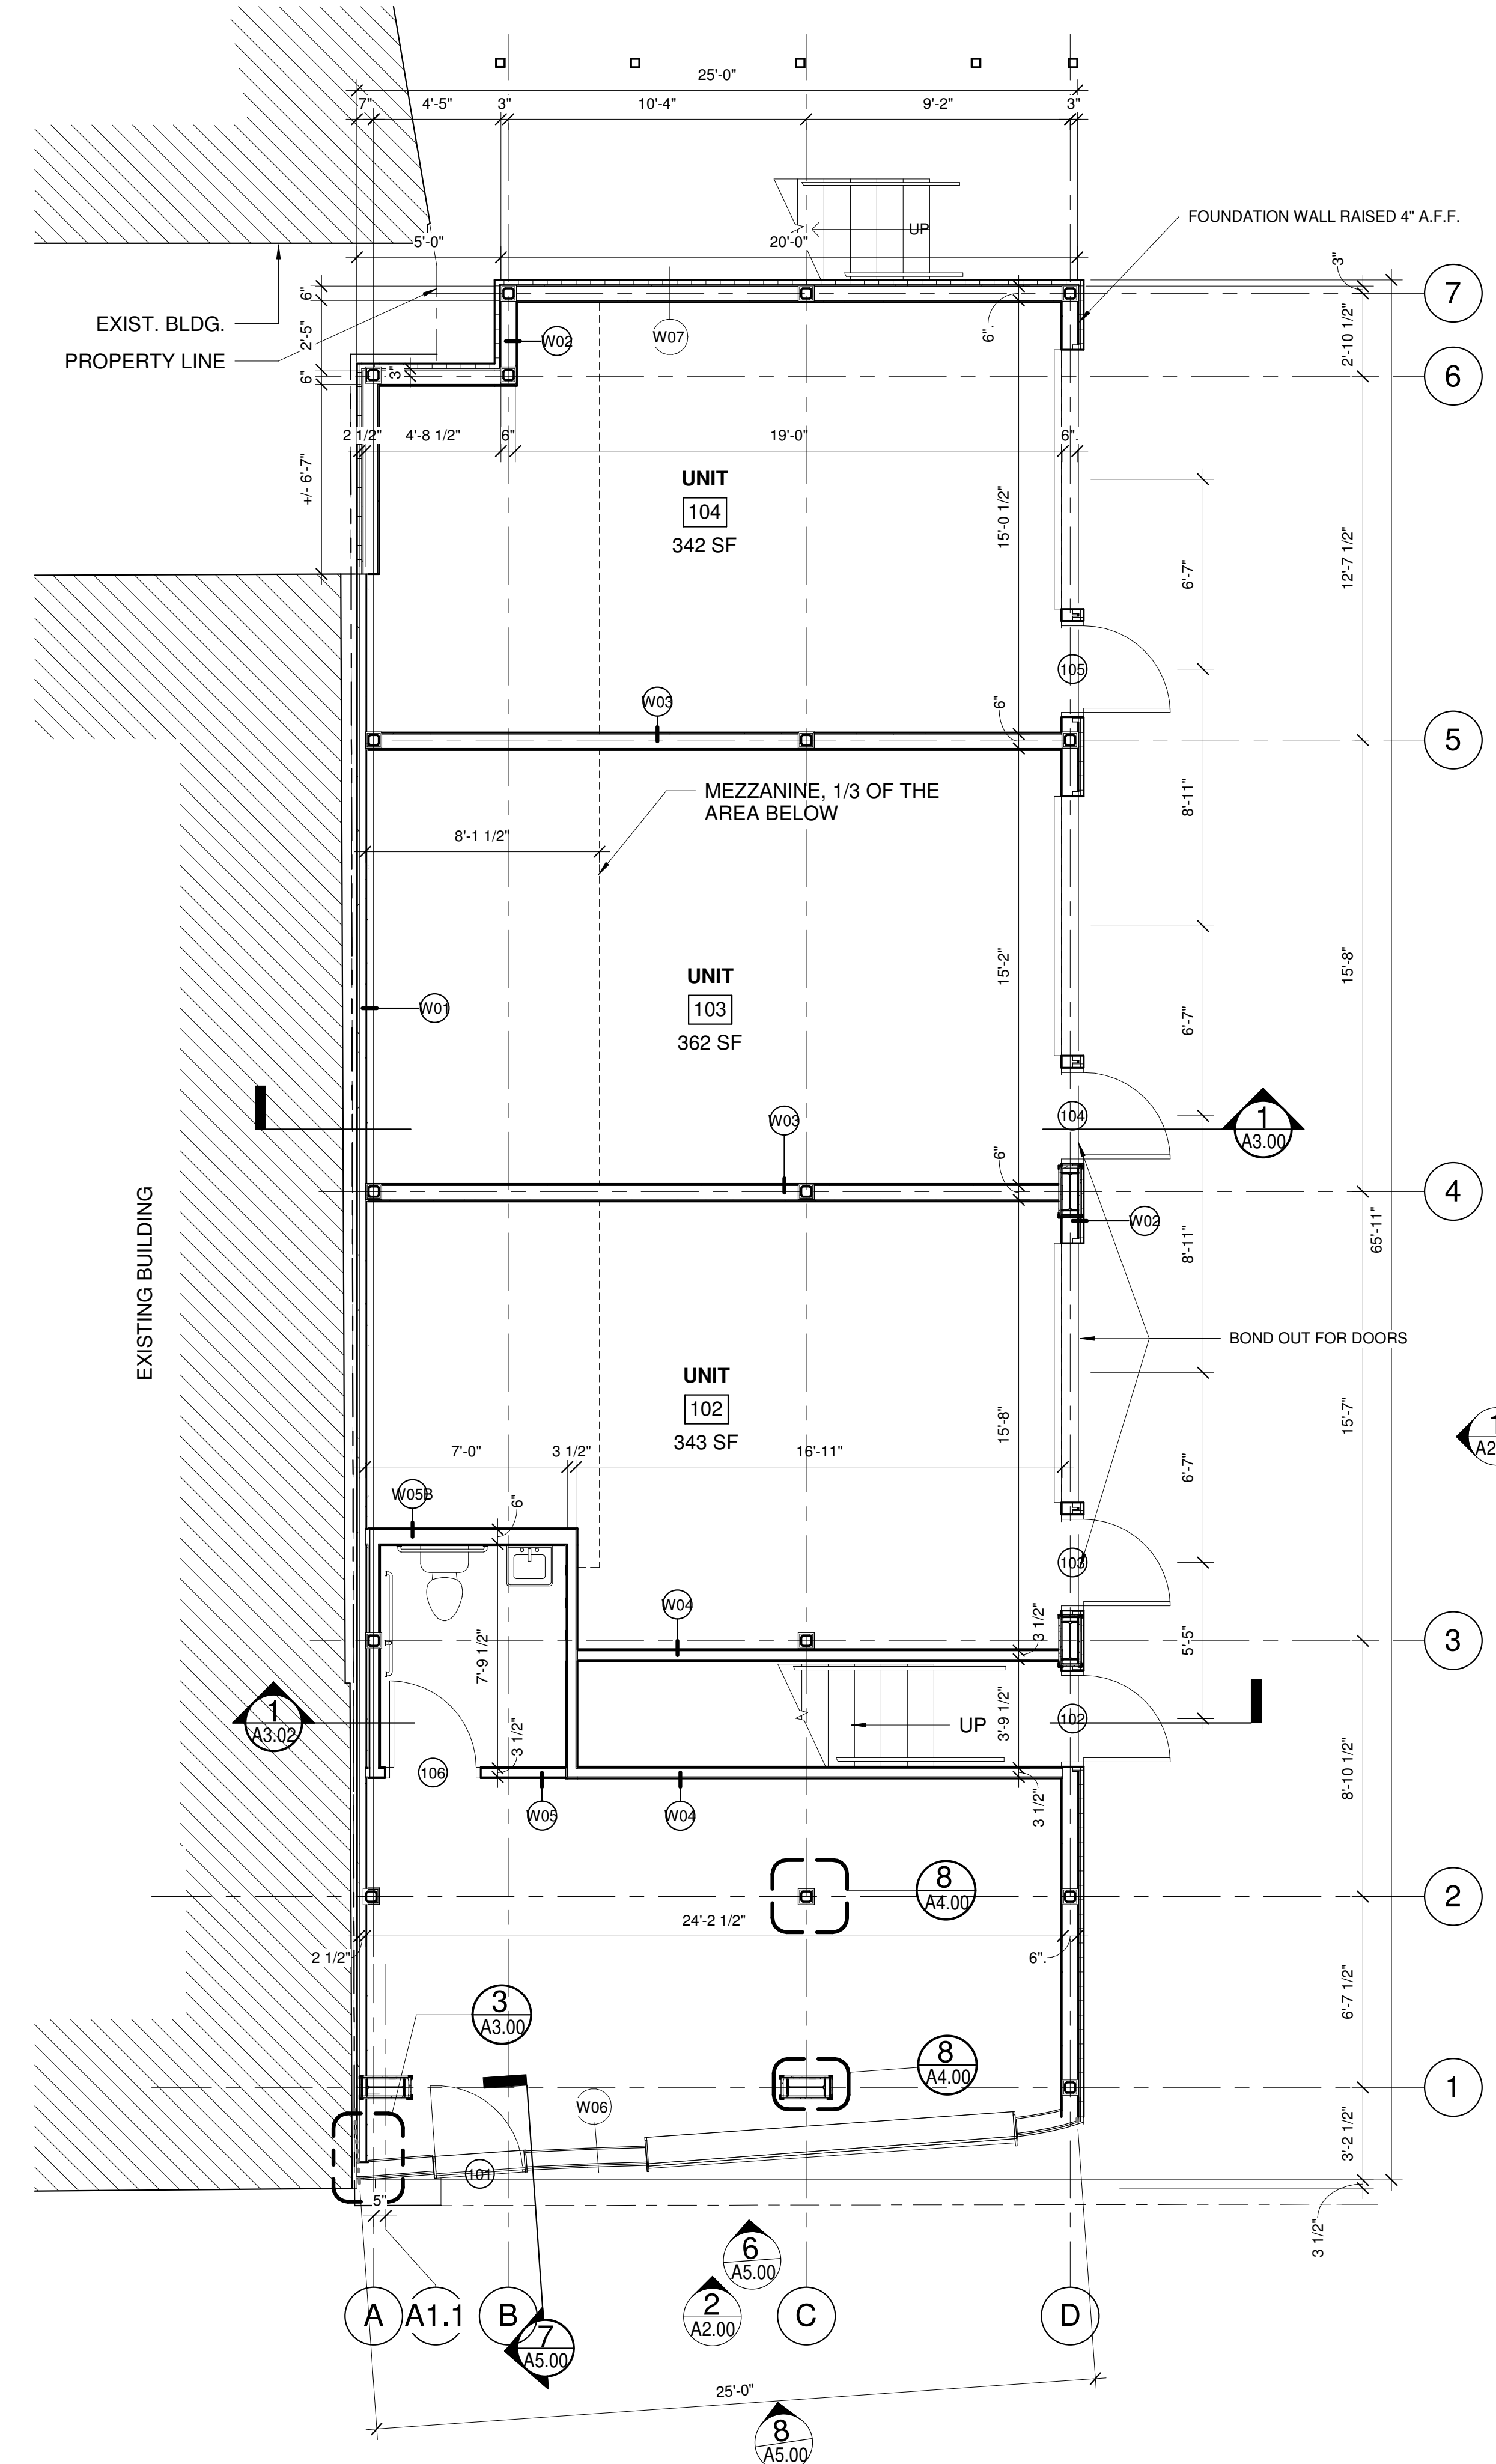

1 | 1ST FLOOR
 1/4" = 1'-0"

Prepared For:

Consultant:

Architect:
ARCHETYPE architects
 48 Union Wharf Portland, Maine 04101
 (207) 772-6022 ARCHETYPE@ARCHETYPE.COM

Project:
 84 OAK STREET GARAGE

Revisions:
 2/28/2018 FOR PERMIT

Scale:
 As indicated

Date:
 2/28/2017

FLOOR PLAN

A1.01