



3 | GARAGE ROOF PLAN
SCALE: 3/16" = 1'-0"

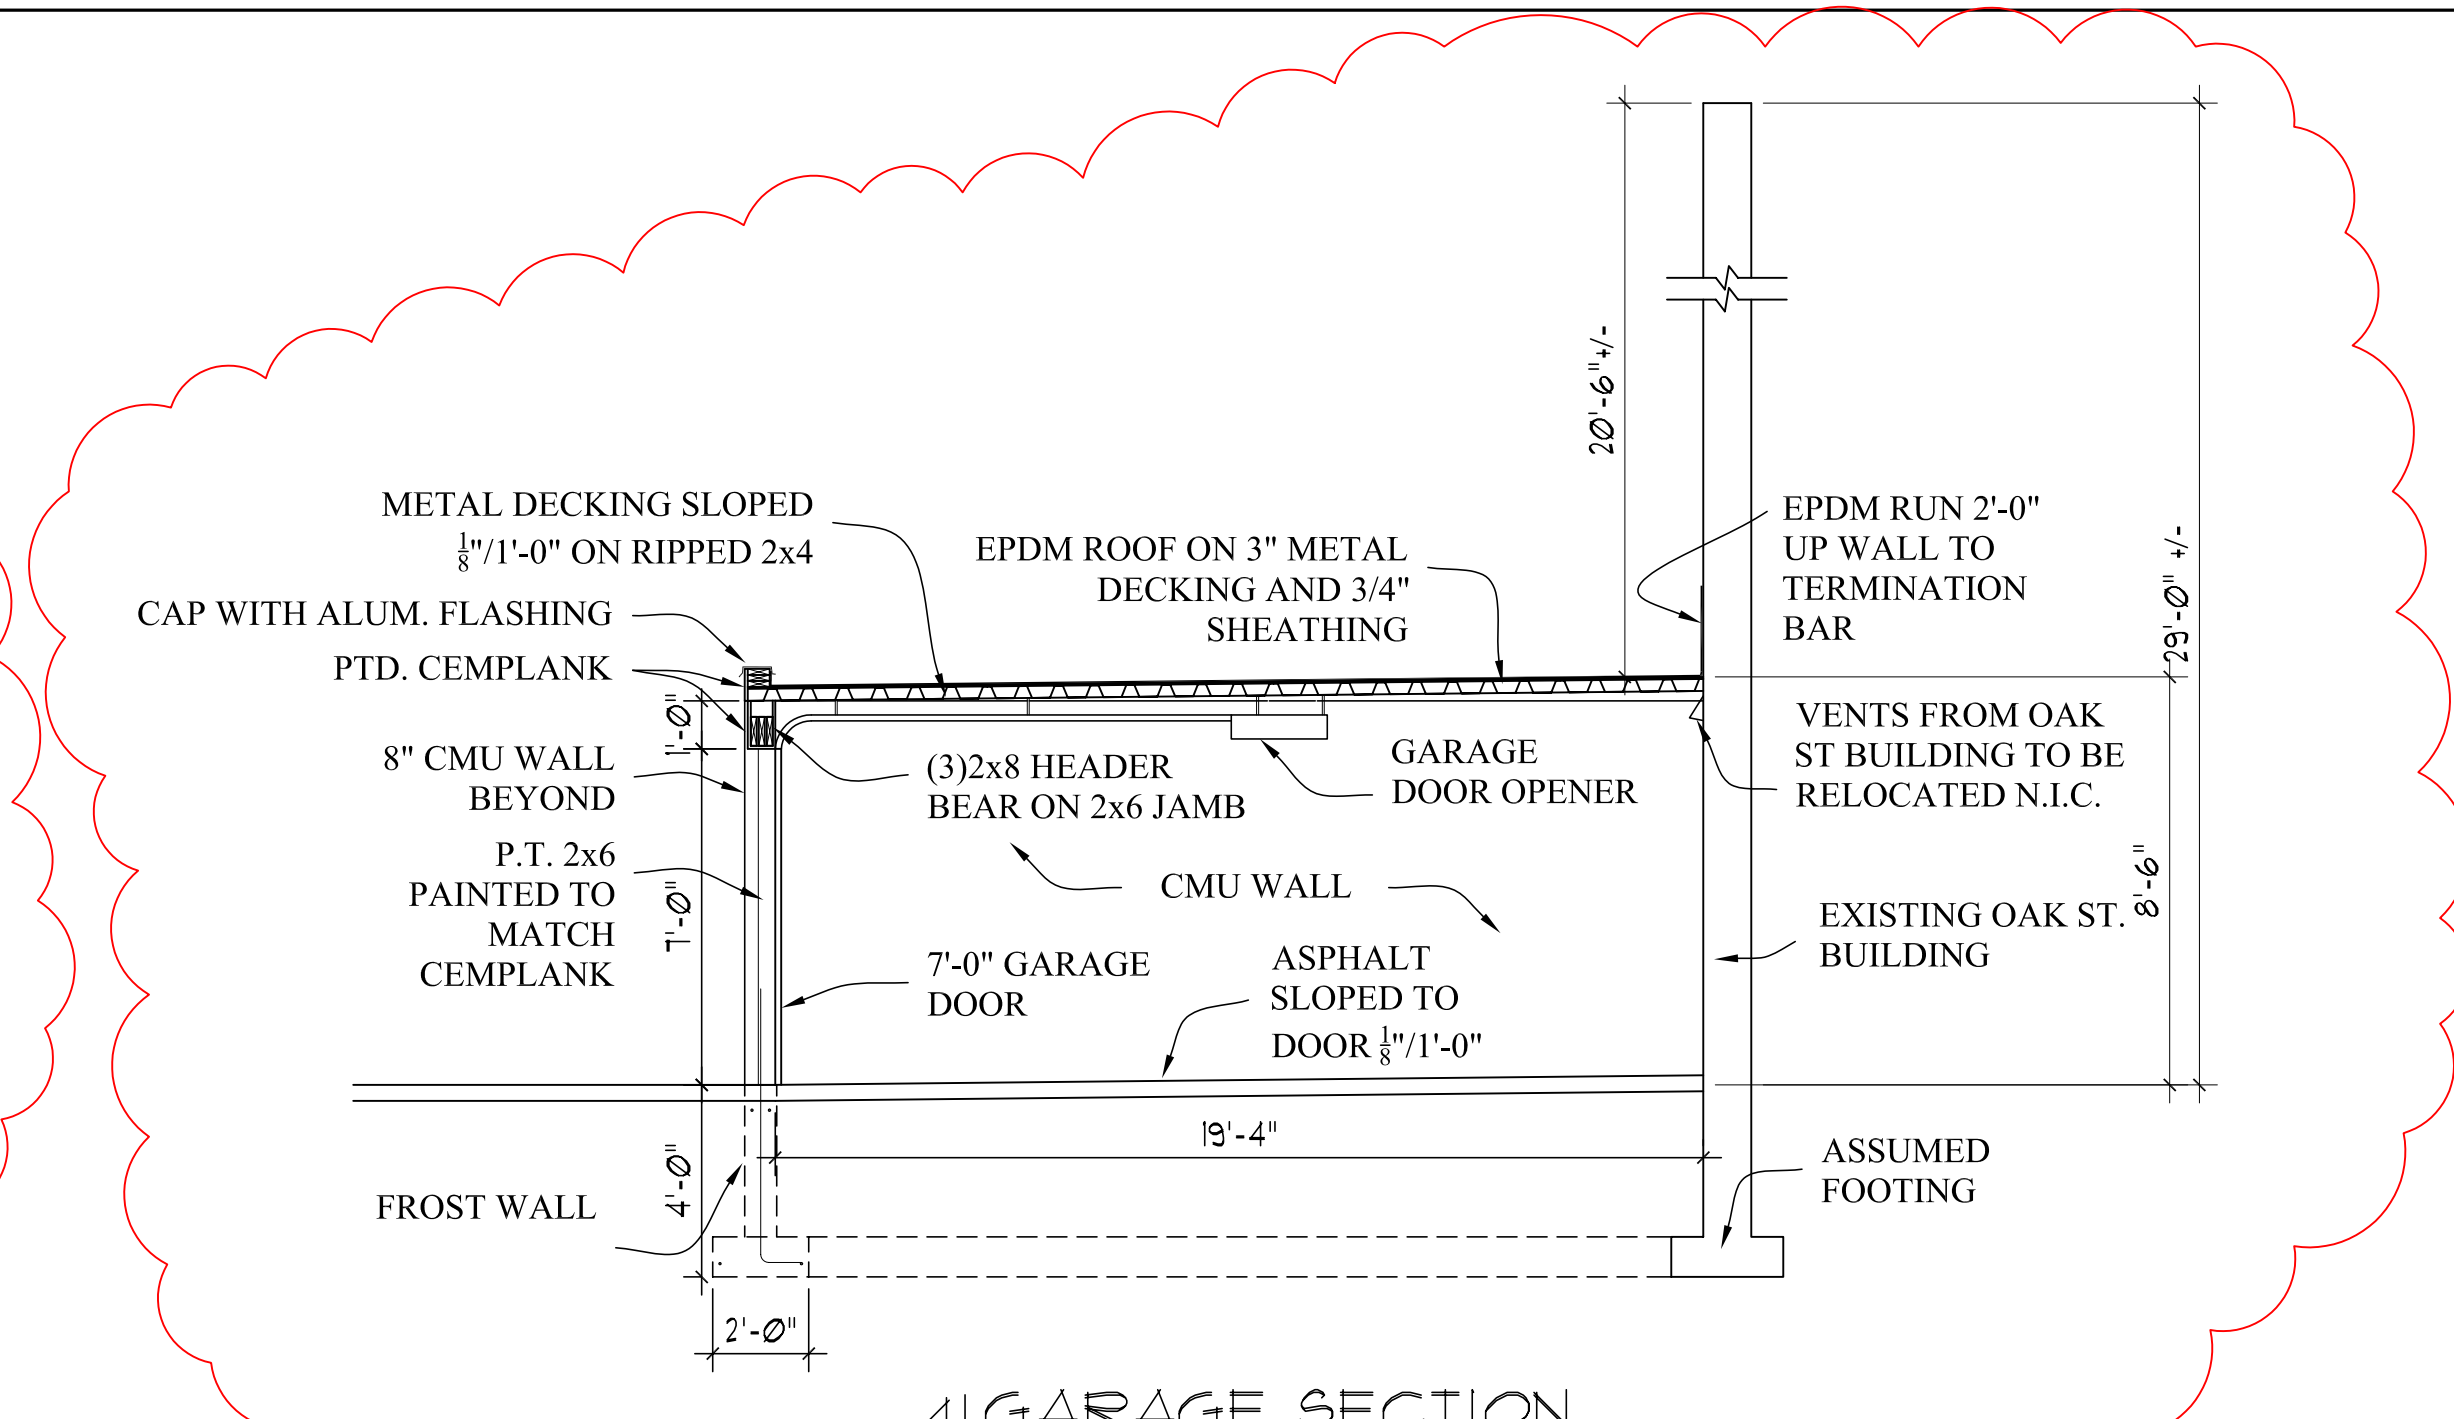


4 | GARAGE SECTION
SCALE: 1/4" = 1'-0"

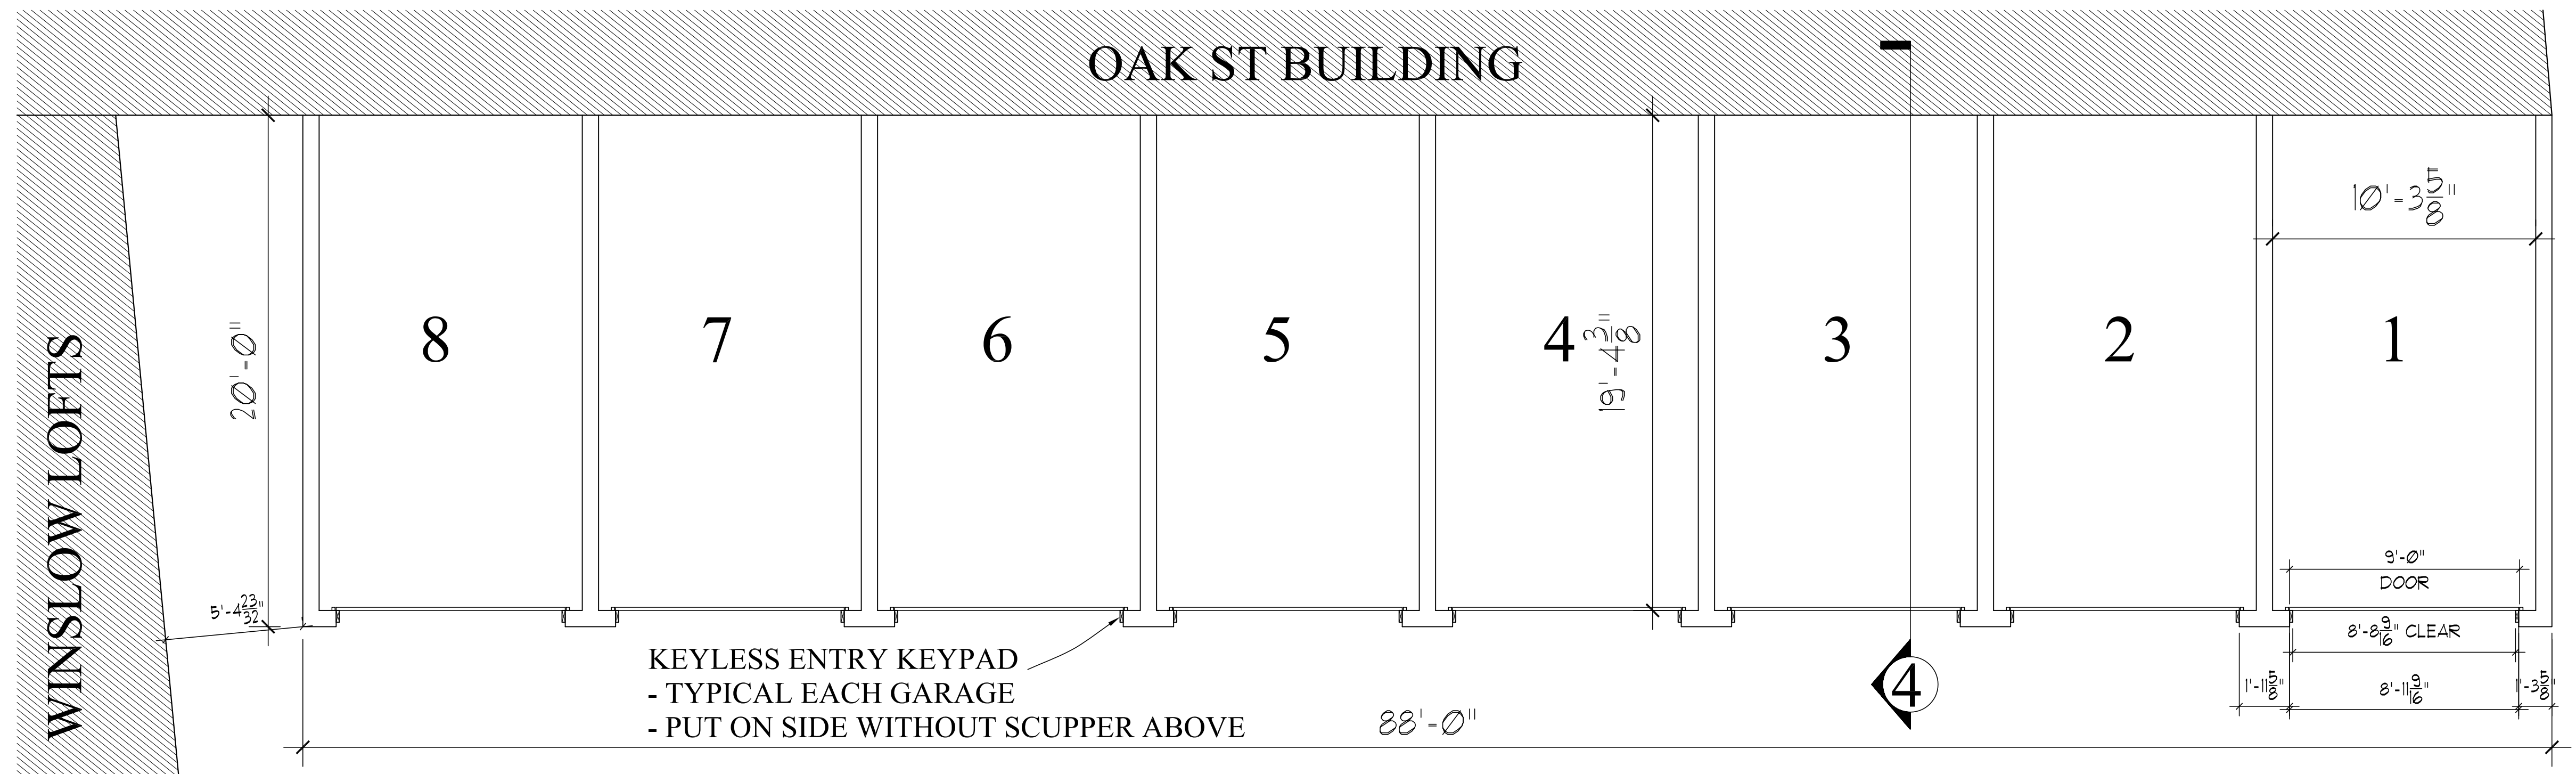

2 | GARAGE PLAN
SCALE: 1/4" = 1'-0"

GENERAL NOTES:
 - CONTRACTOR TO WORK WITH OWNER TO PROVIDE ELECTRICAL SERVICE TO GARAGES
 - ONE ELECTRICAL OUTLET PER SPACE
 - GARAGE DOORS TO BE THE "OVERHEAD DOOR" SERIES 313 FROM THE "BANNER COLLECTION"
 - EACH GARAGE DOOR TO HAVE A "OVERHEAD DOOR" "LEGACY" SERIES OPENER WITH DIGITAL WIRELESS KEYPAD AND REMOTE GARAGE DOOR OPENER

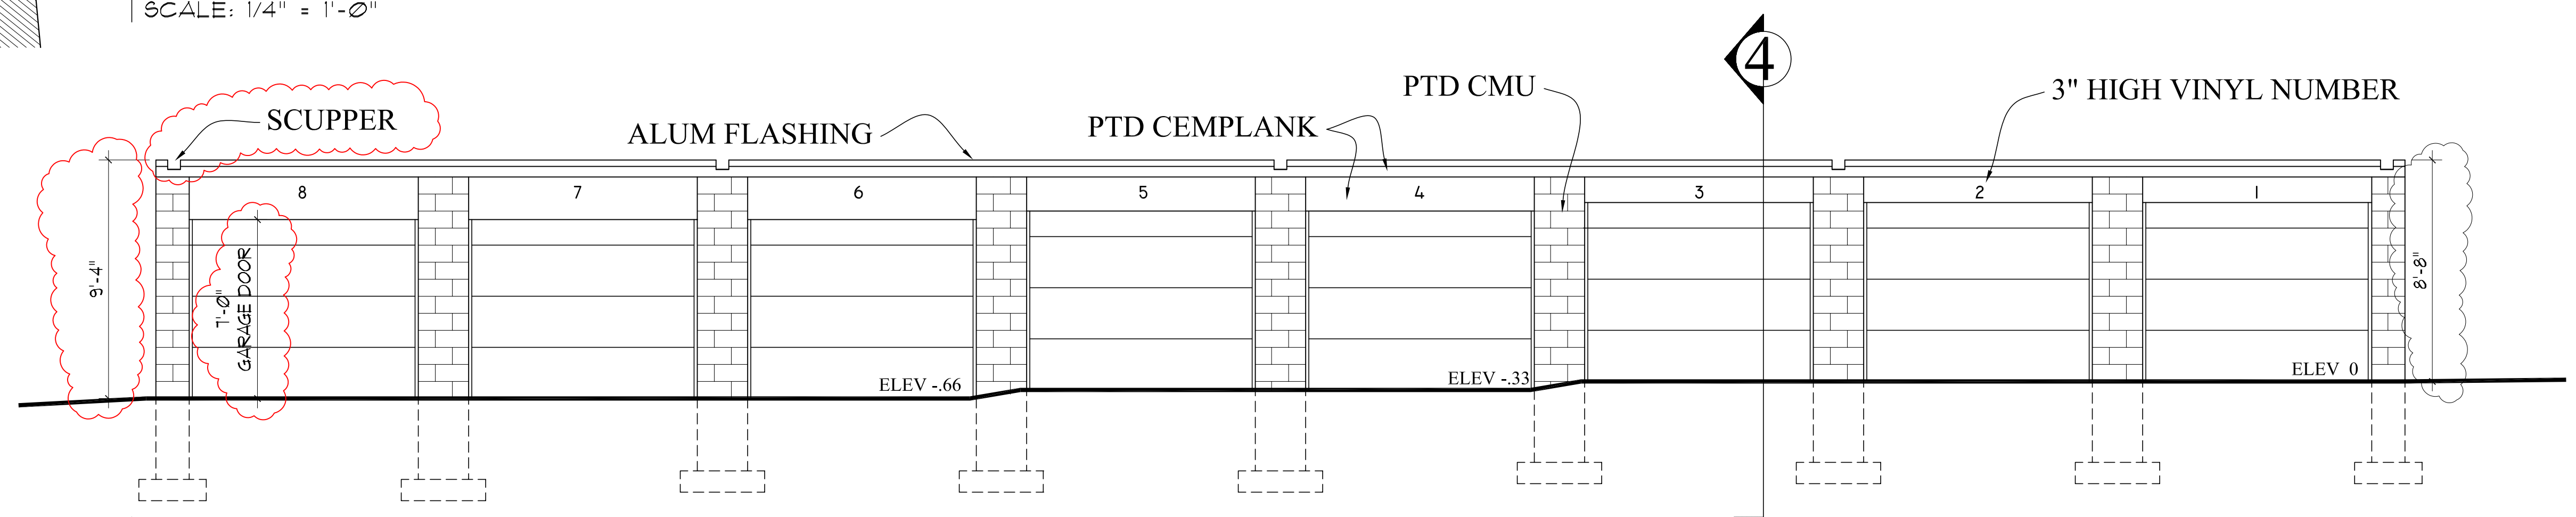

1 | GARAGE ELEVATION
SCALE: 1/4" = 1'-0"

OWNER:
ARCHETYPE, P.A.
ARCHITECTS
 48 Union Wharf Portland, Maine 04101
 (207) 772-6022 Fax (207) 772-4056

Project:
537 LOFTS GARAGES
 TOLMAN PLACE
 PORTLAND, ME

Date	Scale	AS NOTED
JUNE 14, 2007		
Revisions:		JULY 5, 2007
1		

537 LOFTS PARKING GARAGE PLANS, ELEV. AND SECTION