




3 BATHROOM ELEVATION
1/2" = 1'-0"

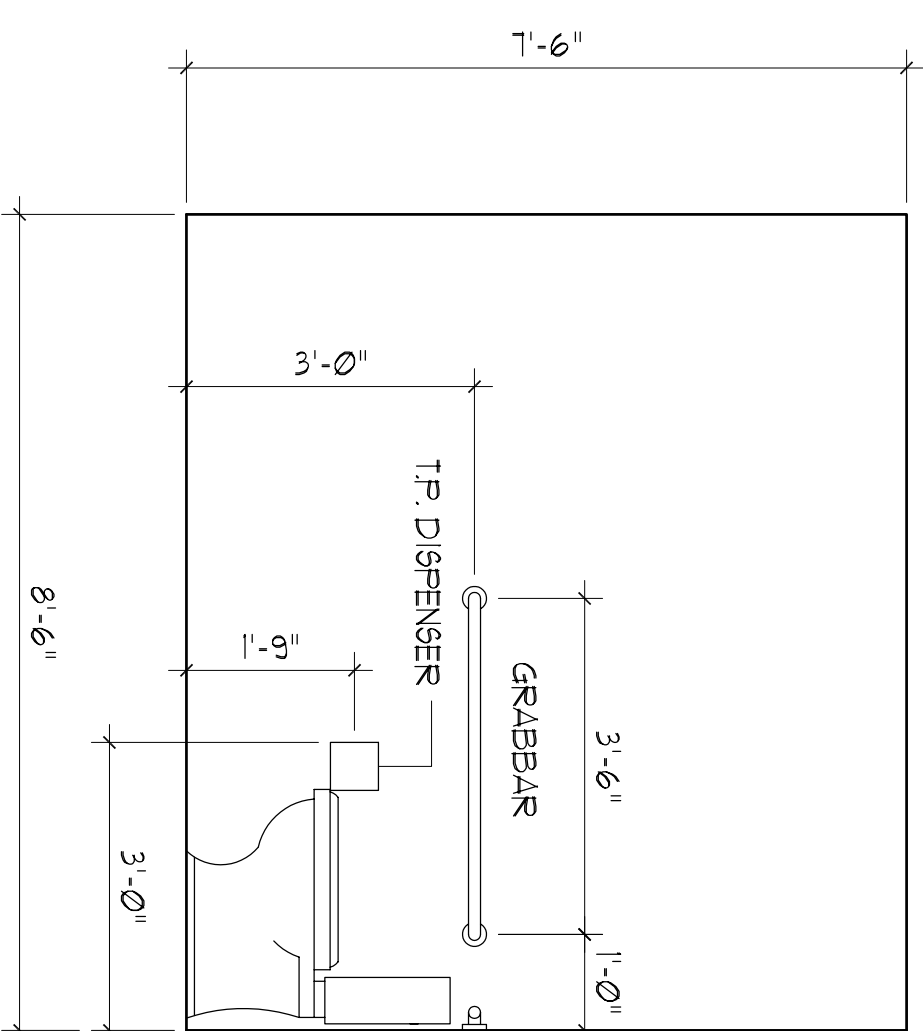

4 BATHROOM ELEVATION
1/2" = 1'-0"

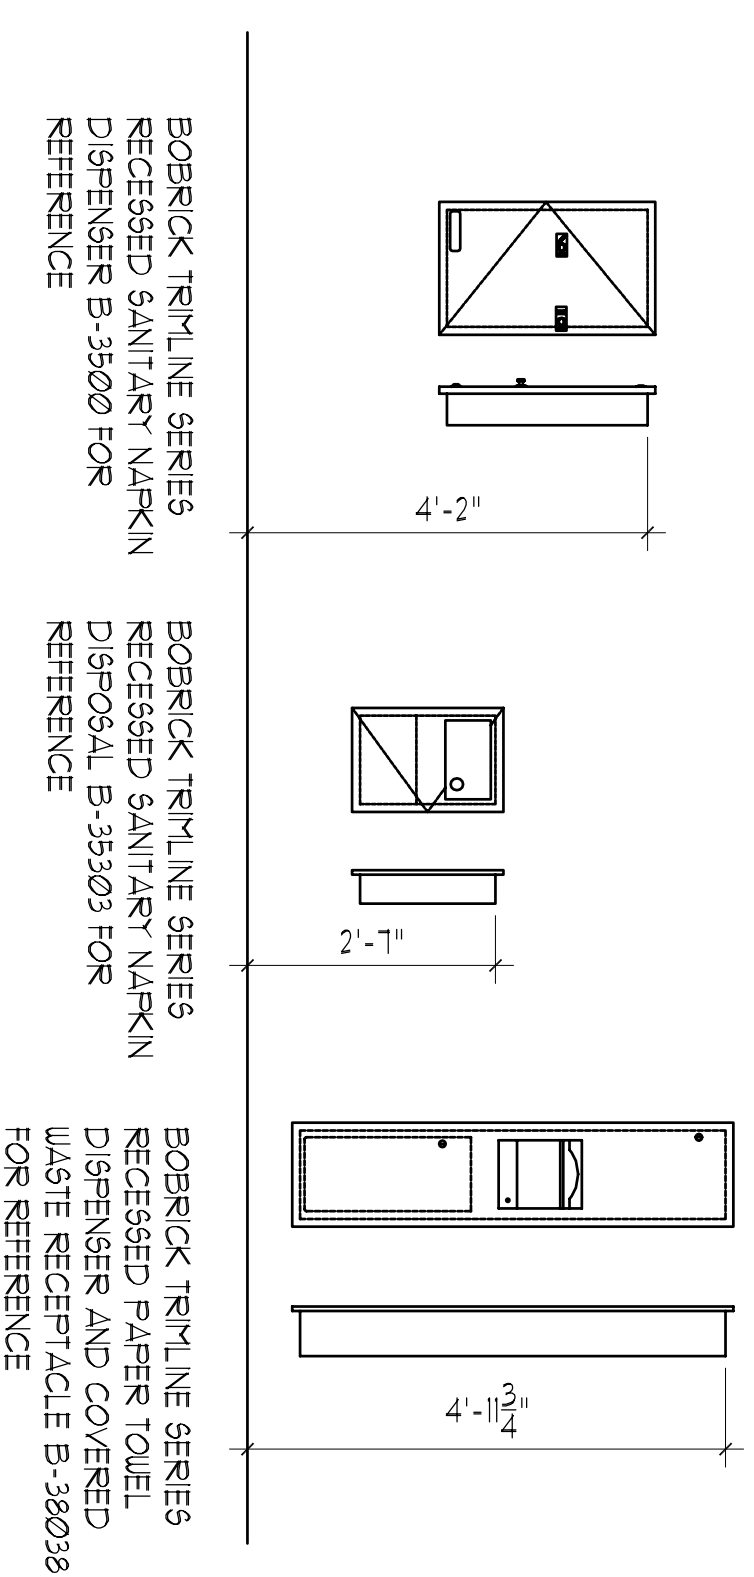


5 ACCESSORIES REFERENCE
1/2" = 1'-0"

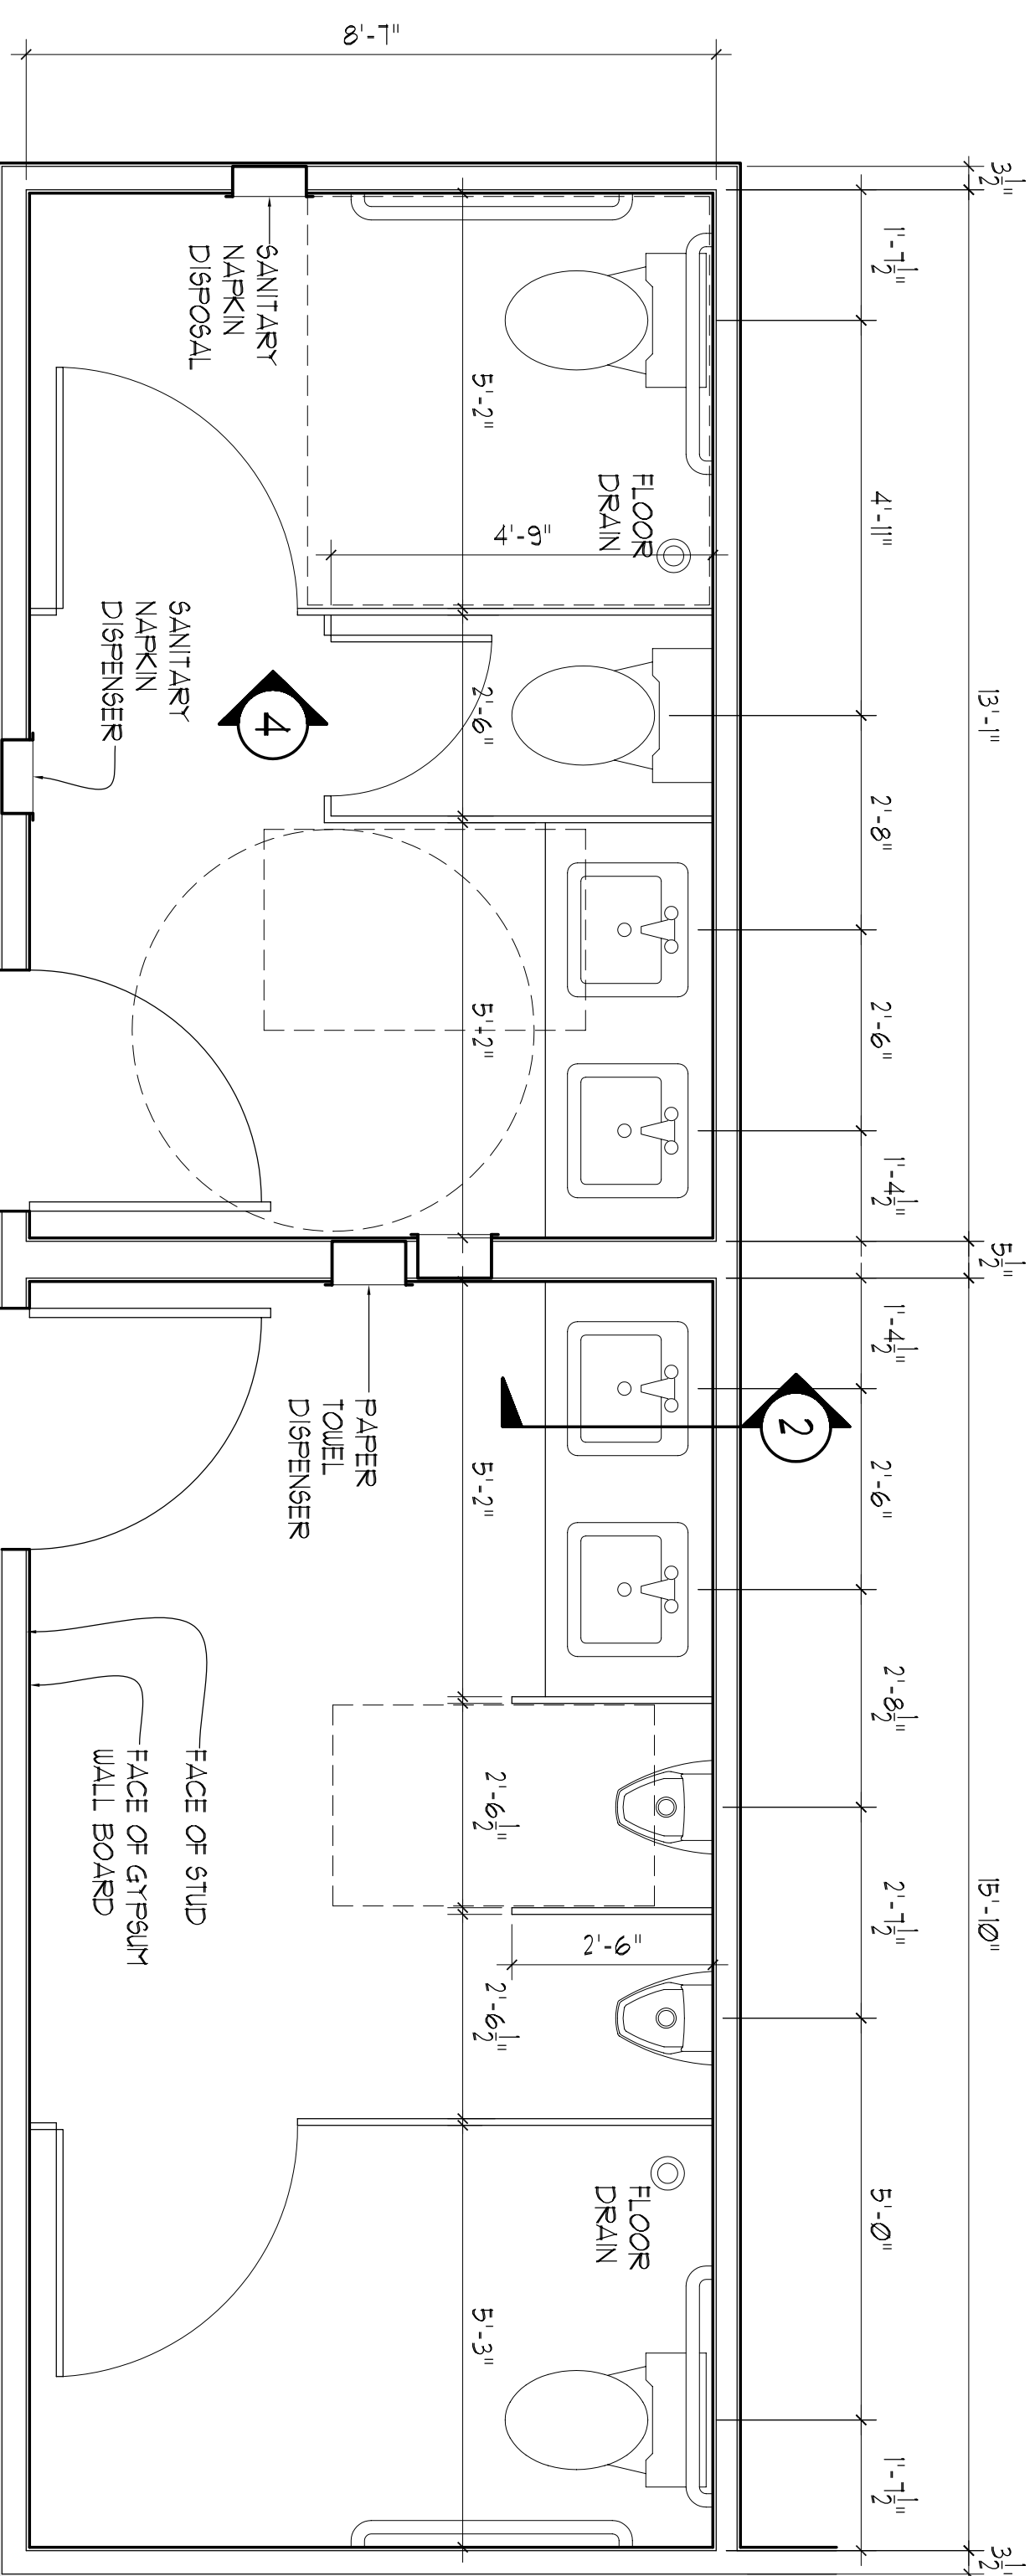

1 BATHROOM FLOOR PLAN
1/2" = 1'-0"

NOTE:
PUMPING FIXTURES ARE
DIMENSIONED TO FACE OF STUD.
TOILET PARTITIONS ARE
DIMENSIONED TO FACE OF
GYPSUM WALL BOARD

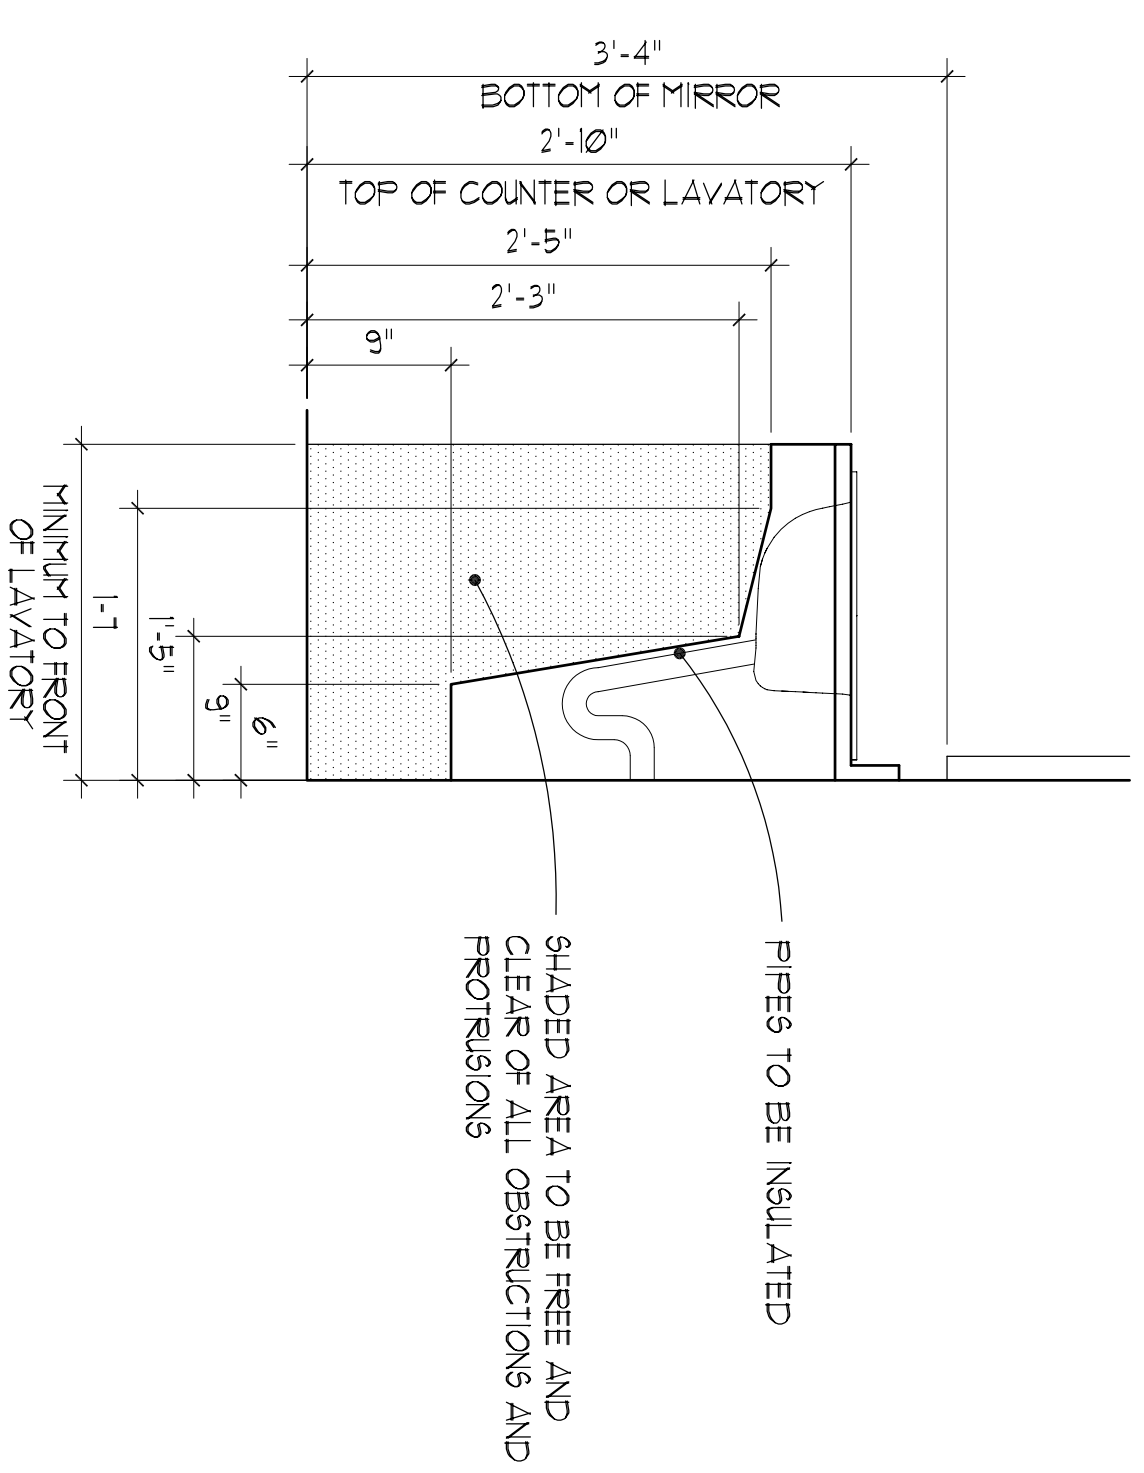

2 REQUIRED CLEARANCE AT LAVATORY
1/2" = 1'-0"

SUBMITTED FOR PERMIT	Date 8/5/05	Scale see drawing	ARCHETYPE, P.A. ARCHITECTS 48 Union Wharf Portland, Maine 04101 (207) 772-6022 Fax (207) 772-4056	Project:	Owner:
	Drawn By: Revisions:	Checked By:		551 CONGRESS STREET 551 CONGRESS STREET PORTLAND, MAINE	551 CONGRESS STREET LLC 551 CONGRESS STREET PORTLAND, MAINE
Toilet Rooms					