



1 2ND FLOOR PLAN  
1/4" = 1'-0"

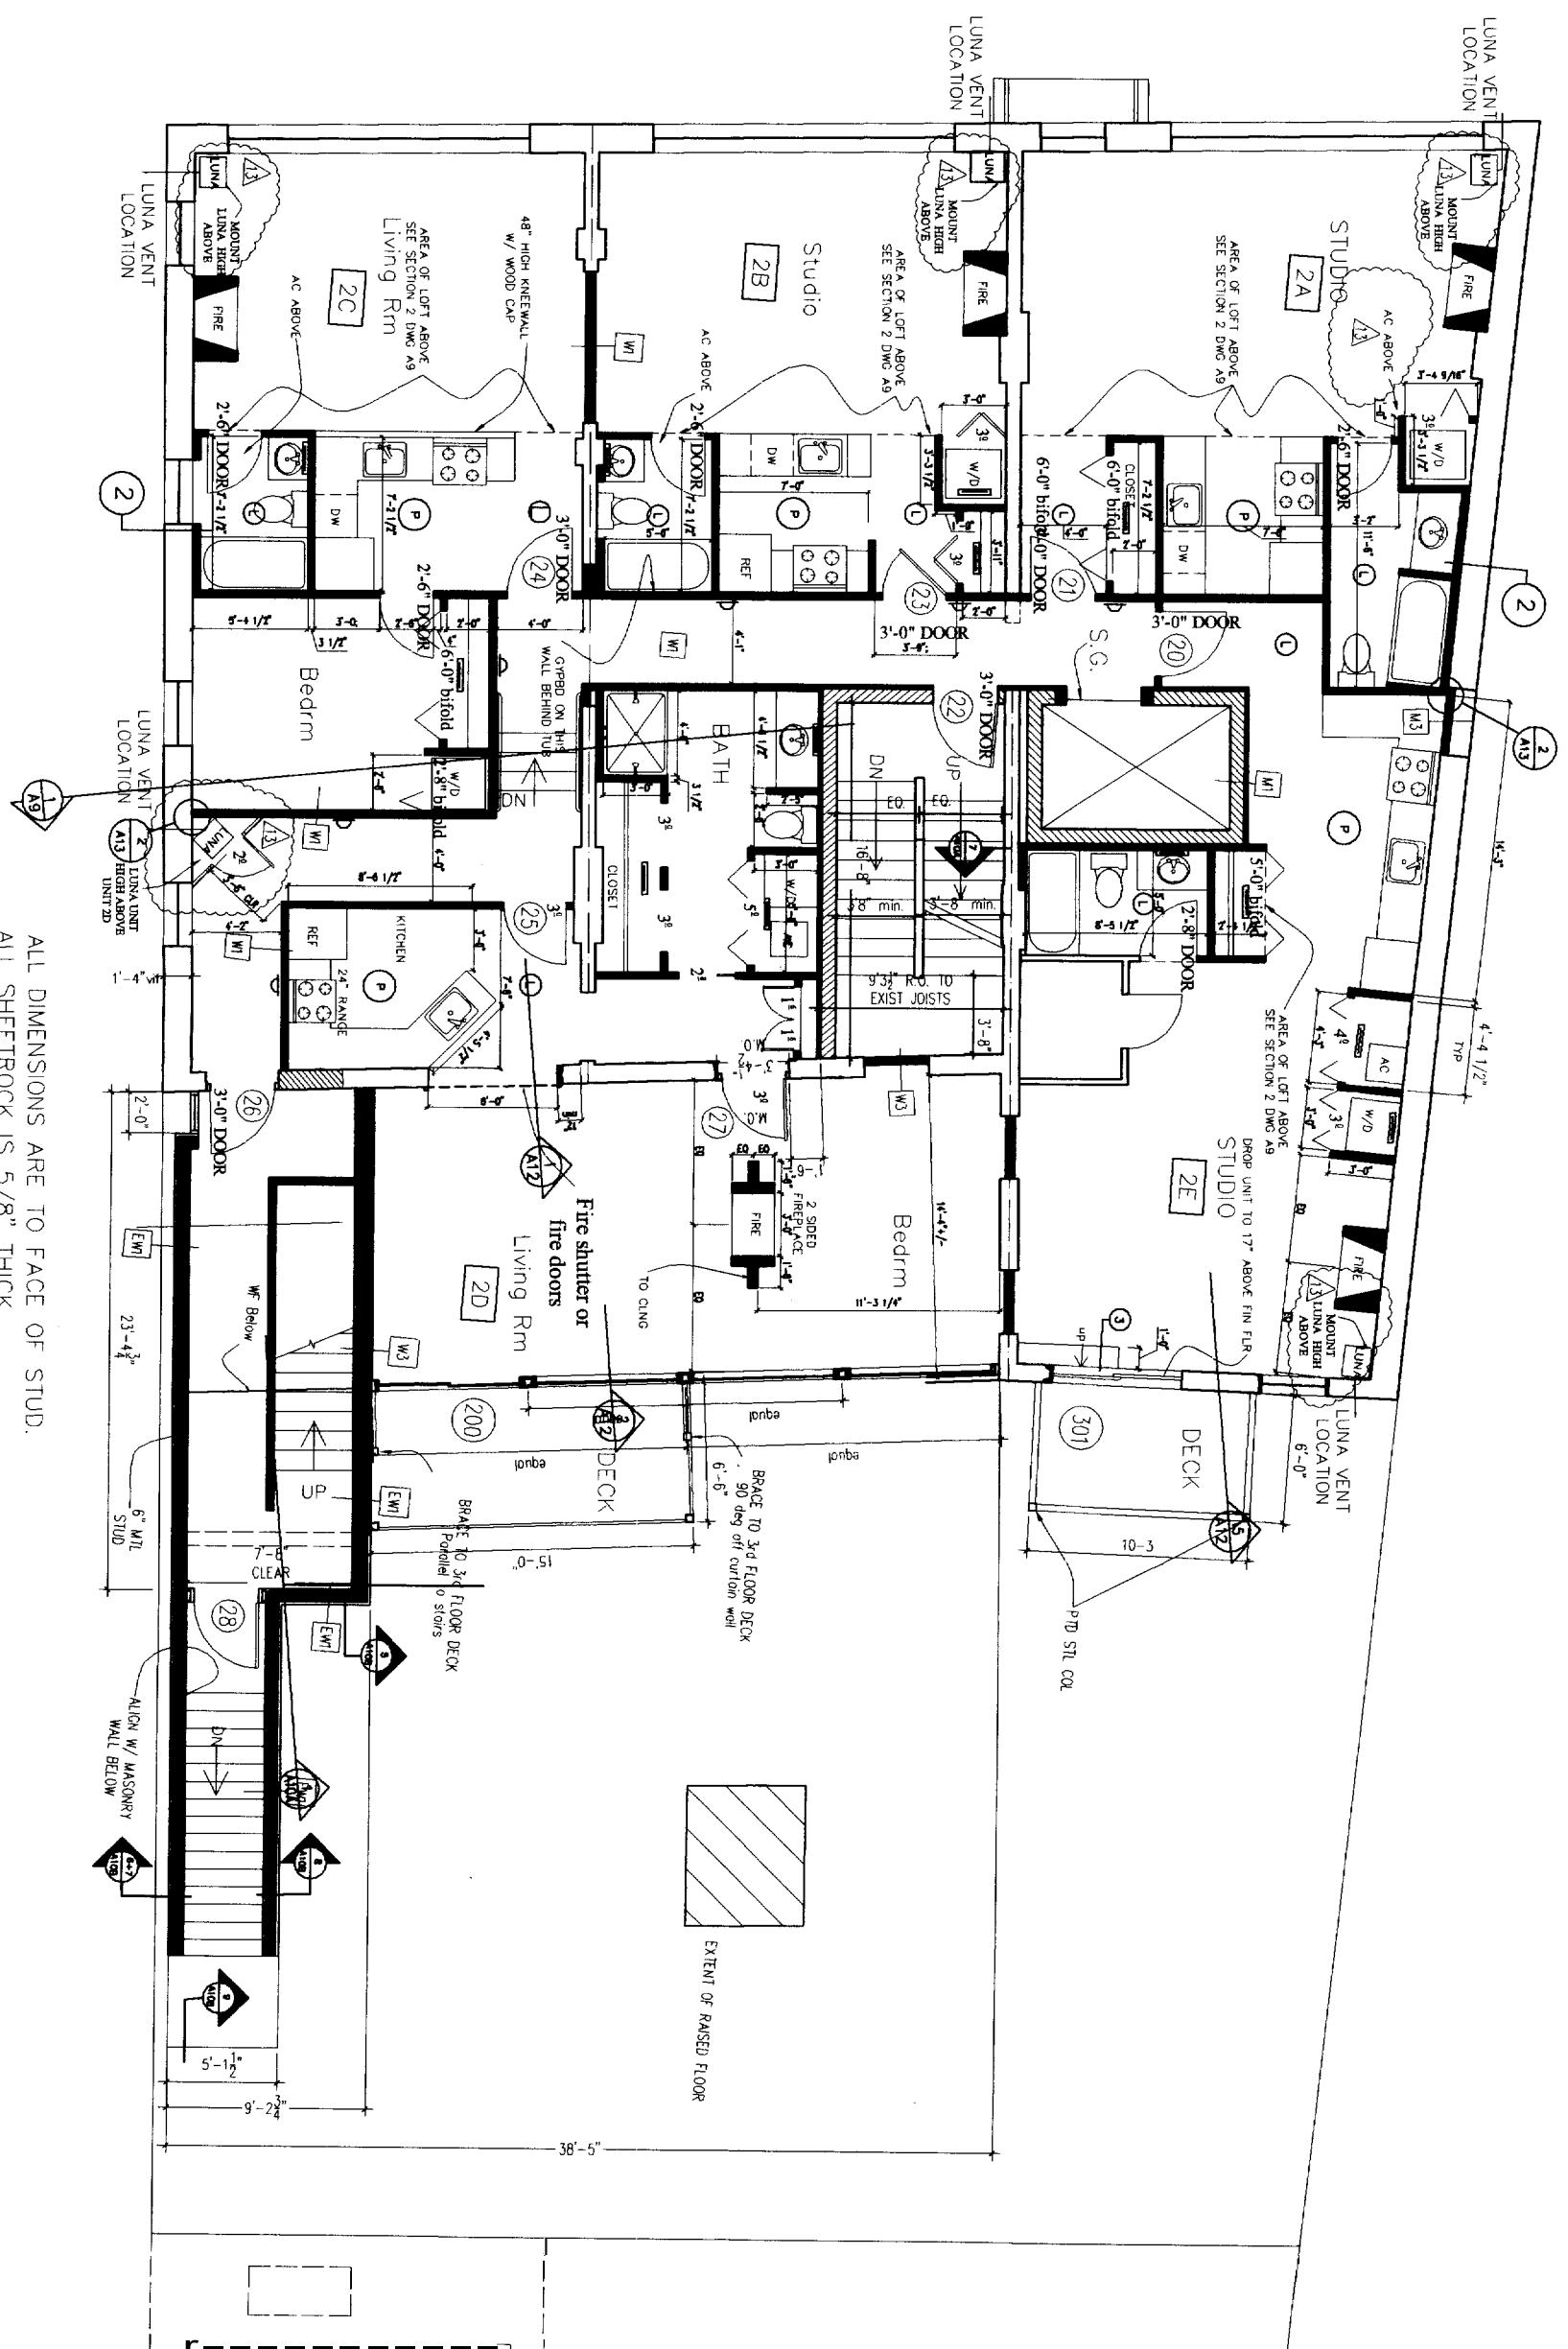

ALL DIMENSIONS ARE TO FACE OF STUD.  
ALL SHEETROCK IS 5/8" THICK  
ALL WALLS ARE 2x4 WALLS - GC TO BUILD WET WALLS  
2x6 AS NECESSARY TO ACCOMMODATE PLUMBING

LIGHTING KEY  
 FLUORESCENT  
 CING FIXTURE  
 PENDULUM  
 WALL SCONCE

A2	<b>2nd FLOOR PLAN</b>		Date APRIL 28, 2005	Scale 1/4" = 1'-0"	PROJECT:  <b>WINSLOW LOFTS</b> 545 CONGRESS STREET PORTLAND, MAINE	ARCHITECT: <b>ARCHETYPE, P.A. ARCHITECTS</b> 48 Union Wharf Portland, Maine 04101 (207) 772-6022 Fax (207) 772-4056	OWNER: <b>CONGRESS JOINT DEVELOPMENT, L.L.C.</b> P.O. Box 6799 Scarborough, Maine 04070 (207) 883-3618 Fax (207) 883-8927
	Revisions: APRIL 28, 2005 ISSUE FOR CONST 06/09/05 ELEV, DECK & STAIRS 06/09/05 BATHROOM CHANGE 07/20/05 HVAC ADDED, FIREPLACE REMOVED, TEXT DELETED 07/25/05 HVAC ADDED, FIREPLACE MOVED, KITCHEN, BATHROOM & CLOSETS ADJUSTED 8/5/05 PLAN REVISED, DIMENSIONS ADDED 08/16/05 ADDED LIGHTING		08/16/05 ADJUSTED CROWN MOULDING & FIREPLACE 08/23/05 UNIT DESIGNATION CHANGED 08/23/05 DOOR SIZES ADDED 10/07/05 ADDED W/D CLOSETS 10/12/05 ADJUST FLOOR PLAN 10/18/05 ADJUSTED KITCHEN, FIRE PLACE & BATH 10/31/05 ADJUSTED KITCHEN WALL, CHANGE SHWR FIXT., ADD CLOS 1/17/06 MOVE LUNA UNITS				

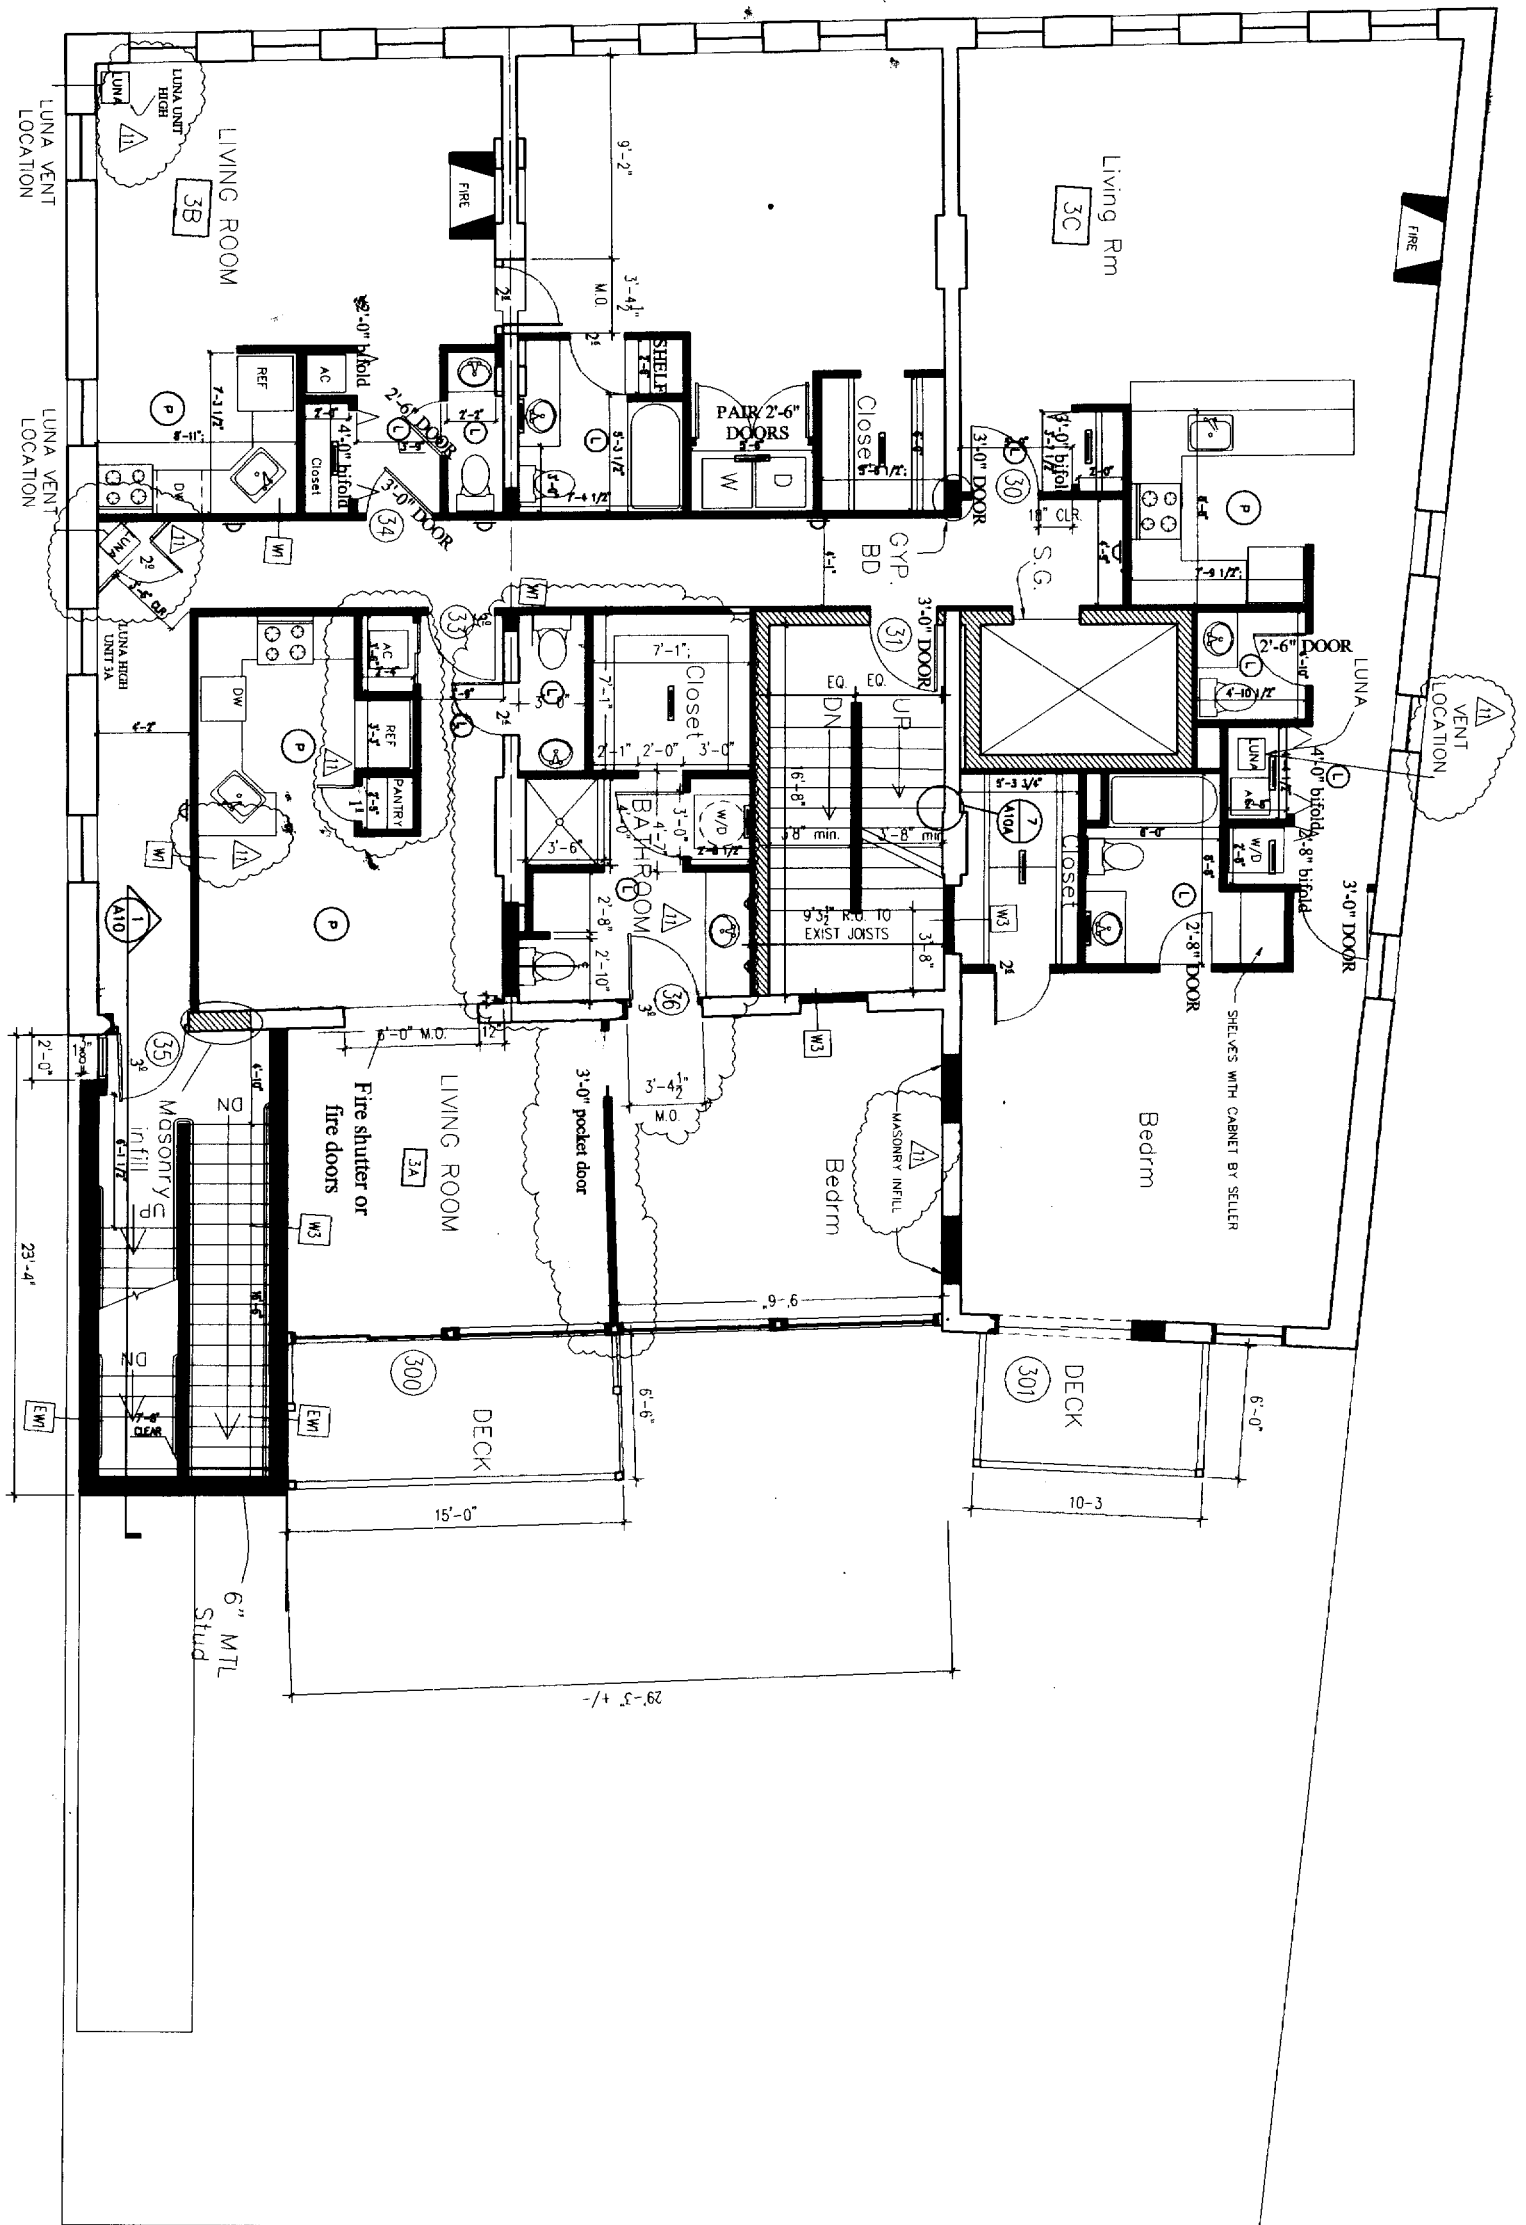

ALL DIMENSIONS ARE TO FACE OF STUD.  
 ALL SHEETROCK IS 5/8" THICK  
 ALL WALLS ARE 2x4 WALLS - GO TO BUILD WET WALLS  
 2x6 AS NECESSARY TO ACCOMMODATE PLUMBING

- LIGHTING KEY**
- ⊕ FLUORESCENT
  - ⊙ CIRC. FIXTURE
  - ⊖ PENDENT
  - ⊕ WALL SOUNICE

**3rd FLOOR PLAN**

Date: APRIL 28, 2005  
 Scale: 1/4" = 1'-0"


PROJECT:  
**WINSLOW LOFTS**  
 545 CONGRESS STREET  
 PORTLAND, MAINE

ARCHITECT:  
**ARCHETYPE, P.A. ARCHITECTS**  
 48 Union Wharf Portland, Maine 04101  
 (207) 772-6022 Fax (207) 772-4056

OWNER:  
**CONGRESS JOINT DEVELOPMENT, L.L.C.**  
 P.O. Box 6799 Scarborough, Maine 04070  
 (207) 883-3618 Fax (207) 883-8927

Revisions:	Revisions:
APRIL 28, 2005	08/16/05 ADDED LIGHTING
7/14/05 SHAFT REMOVED BATH ADJ	08/23/05 UNIT DESIGNATION CHANGED & BATH
7/19/05 KITCHEN SINK MOVED & CLOSET DOOR	UNIT 3-C ENLARGED
7/20/05 NOTES, WH, F.P. REMOVED & HVAC	08/31/05 DOOR SIZES ADDED
7/25/05 HVAC, BATH, KITCH CLOSETS & WINDOWS	10/31/05 move has, add closet door, adjust bathroom
ADJUSTED, ADDED FIRE PLACE	1/17/06 ADJUST PLAN 3A & LUNA 3B
8/5/05 PLAN REVISED, DIMENSIONS ADDED	
8/24/05 ADD FIREPLACE	

**A3**

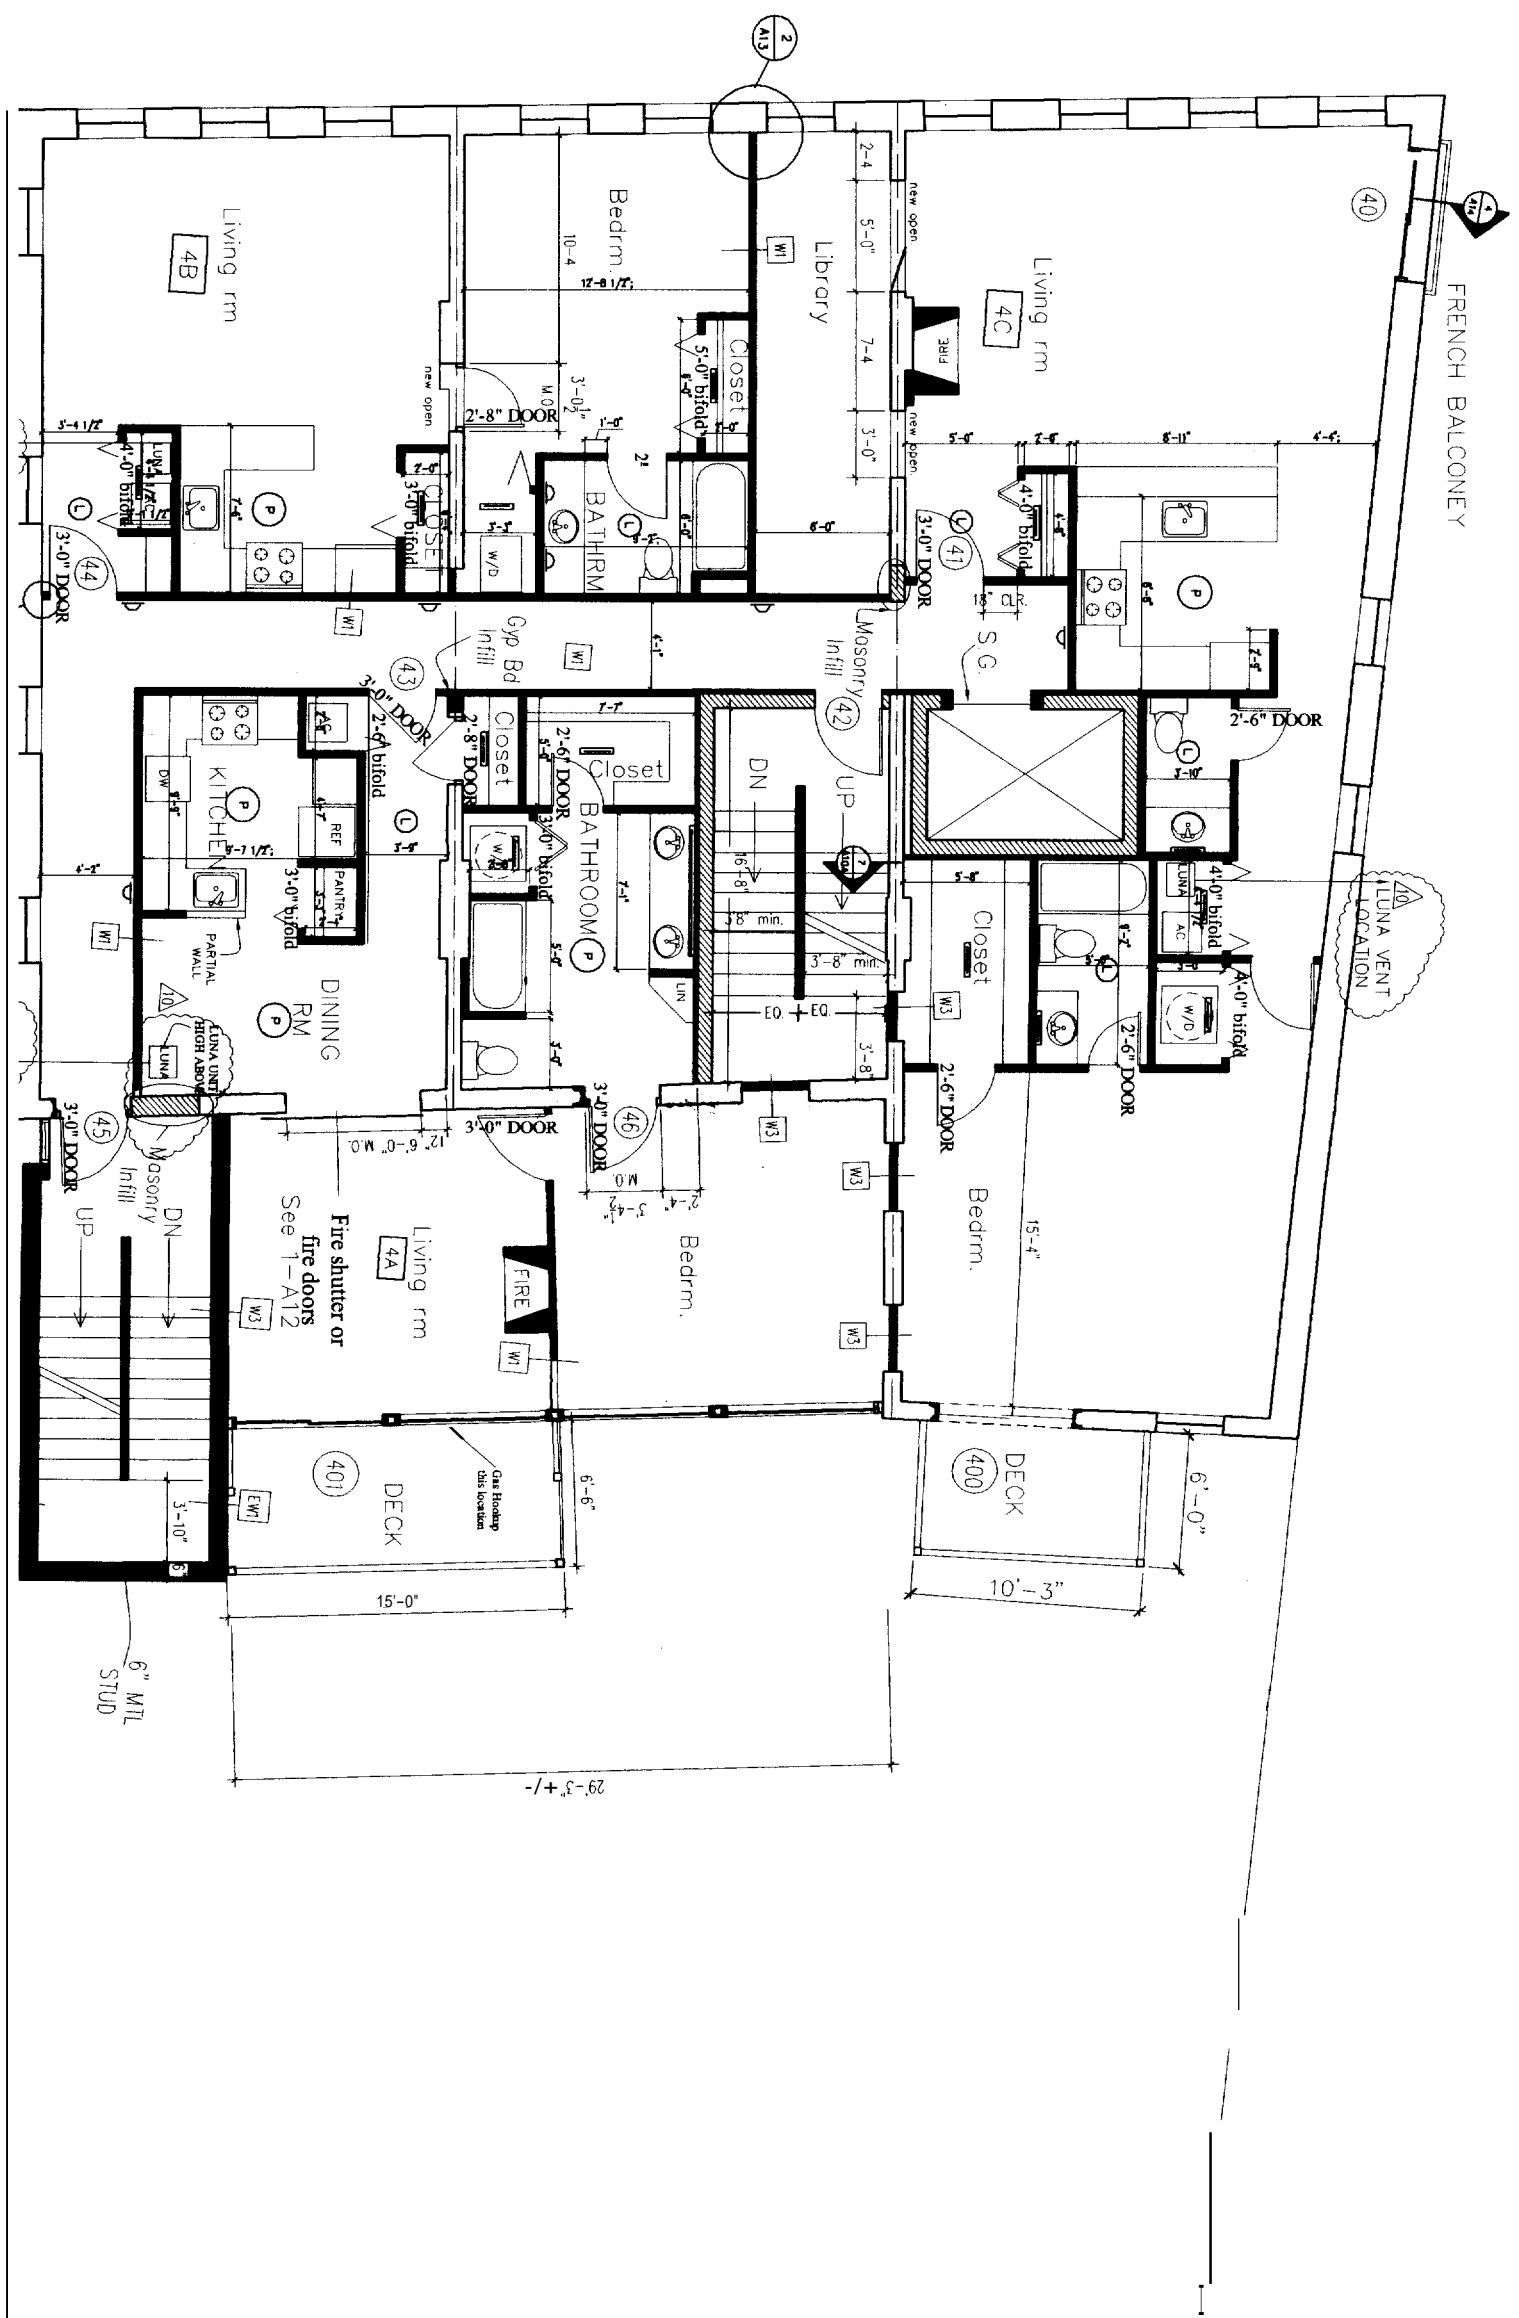

1 4TH FLOOR PLAN  
1/4" = 1'-0"

ALL DIMENSIONS ARE TO FACE OF STUD.  
ALL SHEETROCK IS 5/8" THICK  
ALL WALLS ARE 2x4 WALLS - GC TO BUILD WET WALLS  
2x6 AS NECESSARY TO ACCOMMODATE PLUMBING

- FLUORESCENT LIGHT FIXTURE
- PENDING
- WALL SCONCE

<b>A4</b>	<b>4th FLOOR PLAN</b>	Date APRIL 28, 2005	Scale 1/4" = 1'-0"	PROJECT:  <b>WINSLOW LOFTS</b> 545 CONGRESS STREET PORTLAND, MAINE	ARCHITECT: <b>ARCHETYPE, P.A. ARCHITECTS</b> 48 Union Wharf Portland, Maine 04101 (207) 772-6022 Fax (207) 772-4056	OWNER: <b>CONGRESS JOINT DEVELOPMENT, L.L.C.</b> P.O. Box 6799 Scarborough, Maine 04070 (207) 883-3618 Fax (207) 883-8927
	<b>Revisions:</b> APRIL 28, 2005 ISSUE FOR CONSTRUCT 06/15/05 REVISED KITCHEN & BATH 07/14/05 REVISED BATH REMOVED 07/20/05 NOTES, FIREPLACE, WH REMOVED BATHROOM ADJUSTED, & HVAC MOVED 07/25/05 ADJUST BATHROOMS, ENTRY, CLOSETS HVAC & REMOVED WINDOW & ADD FIRE PLACE 8/5/05 PLANS REVISED, DIMENSIONS ADDED	<b>Revisions:</b> 08/16/05 ADDED LIGHTING 08/23/05 CHANGED FIREPLACE UNIT 2-C UNIT DESIGNATION CHANGED 08/31/05 DOOR SIZES ADDED 10/31/05 gas hook up, move lamp, adjust door 6" 1/17/06 MOVE LUNA UNITS				