



ROOF FRAMING PLAN
 1/4"=1'-0"
 TOP OF STEEL ELEV = 114'-6 3/4"
 ● INDICATES MOMENT CONNECTION. SEE 58.

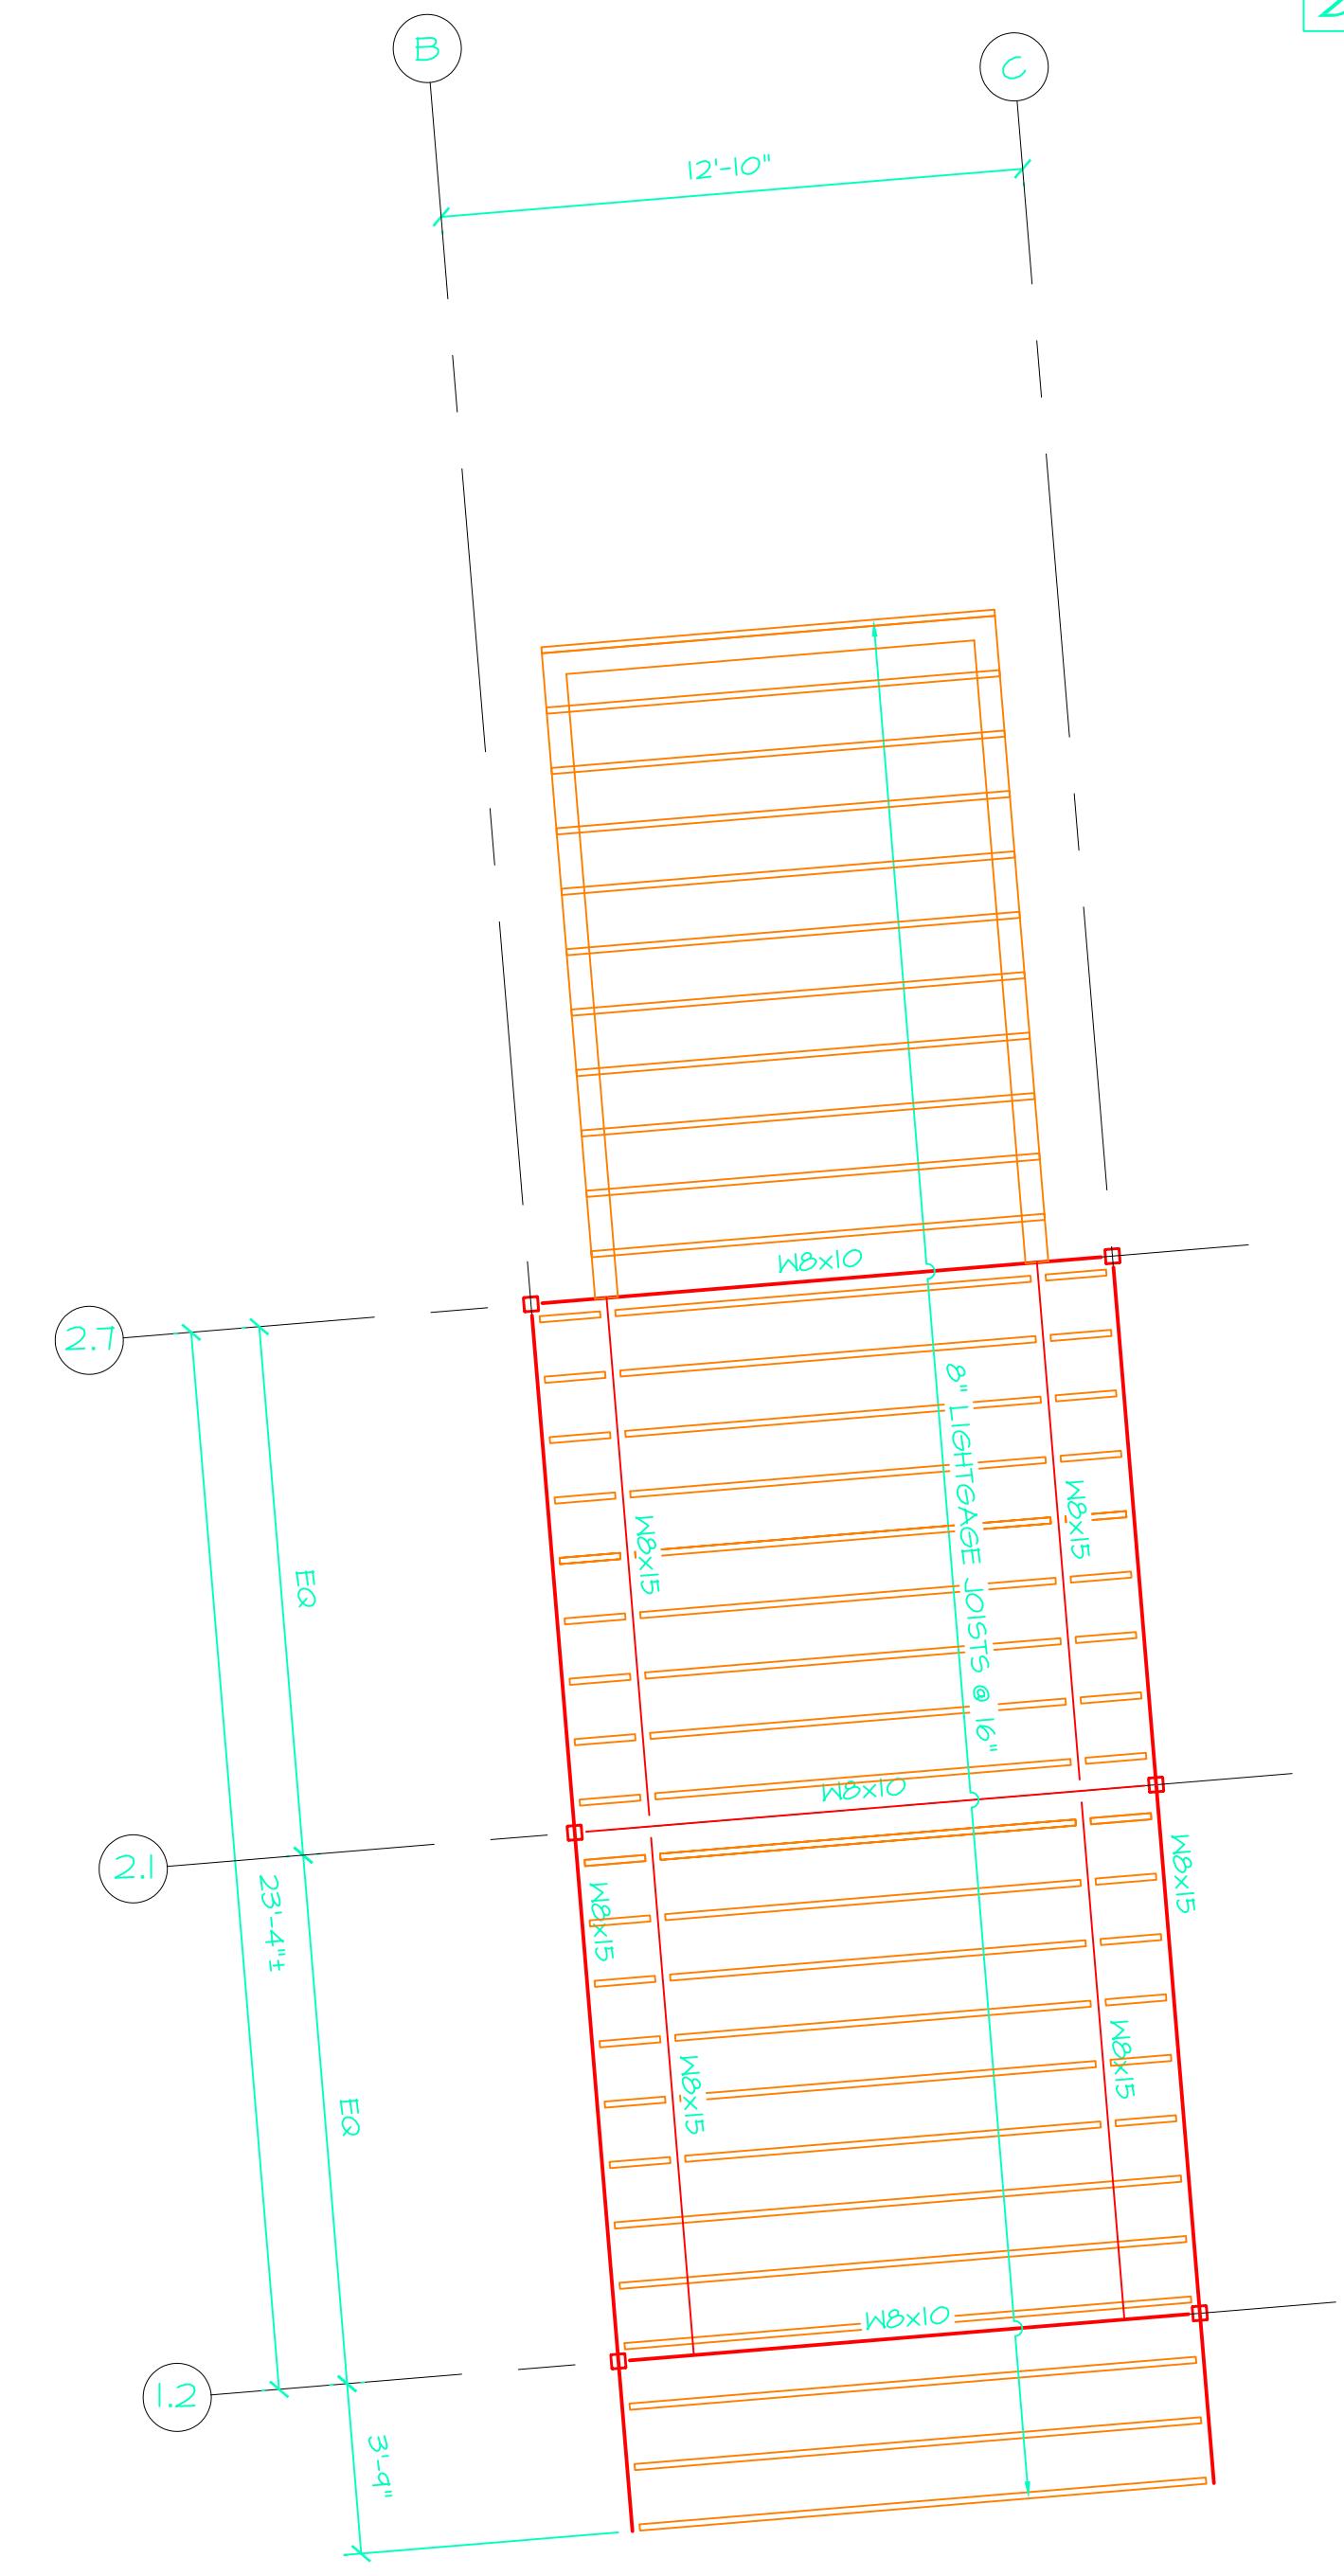

PENTHOUSE ROOF FRAMING PLAN
 1/4"=1'-0"

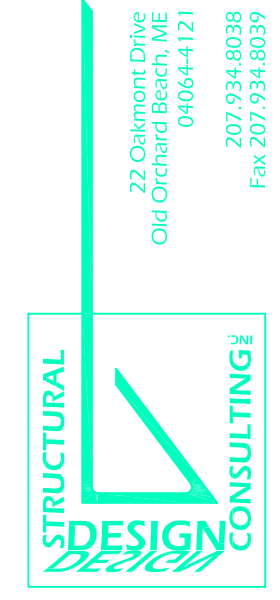

22 Cambridge Drive
 Old Orchard Beach, ME 04064-1121
 207.934.8038
 Fax: 207.934.8039

ARCHETYPE, P.A. ARCHITECTS 48 Union Wharf Portland, Maine 04101 (207) 772-6022 Fax (207) 772-4056	OWNER:
	WINSLOW LOFTS CONGRESS STREET PORTLAND, MAINE
Date: APRIL 22, 2005 Scale: 1/4" = 1'-0" Revisions:	Project:
ROOF FRAMING PLAN	
S6	