



CASSO STREET

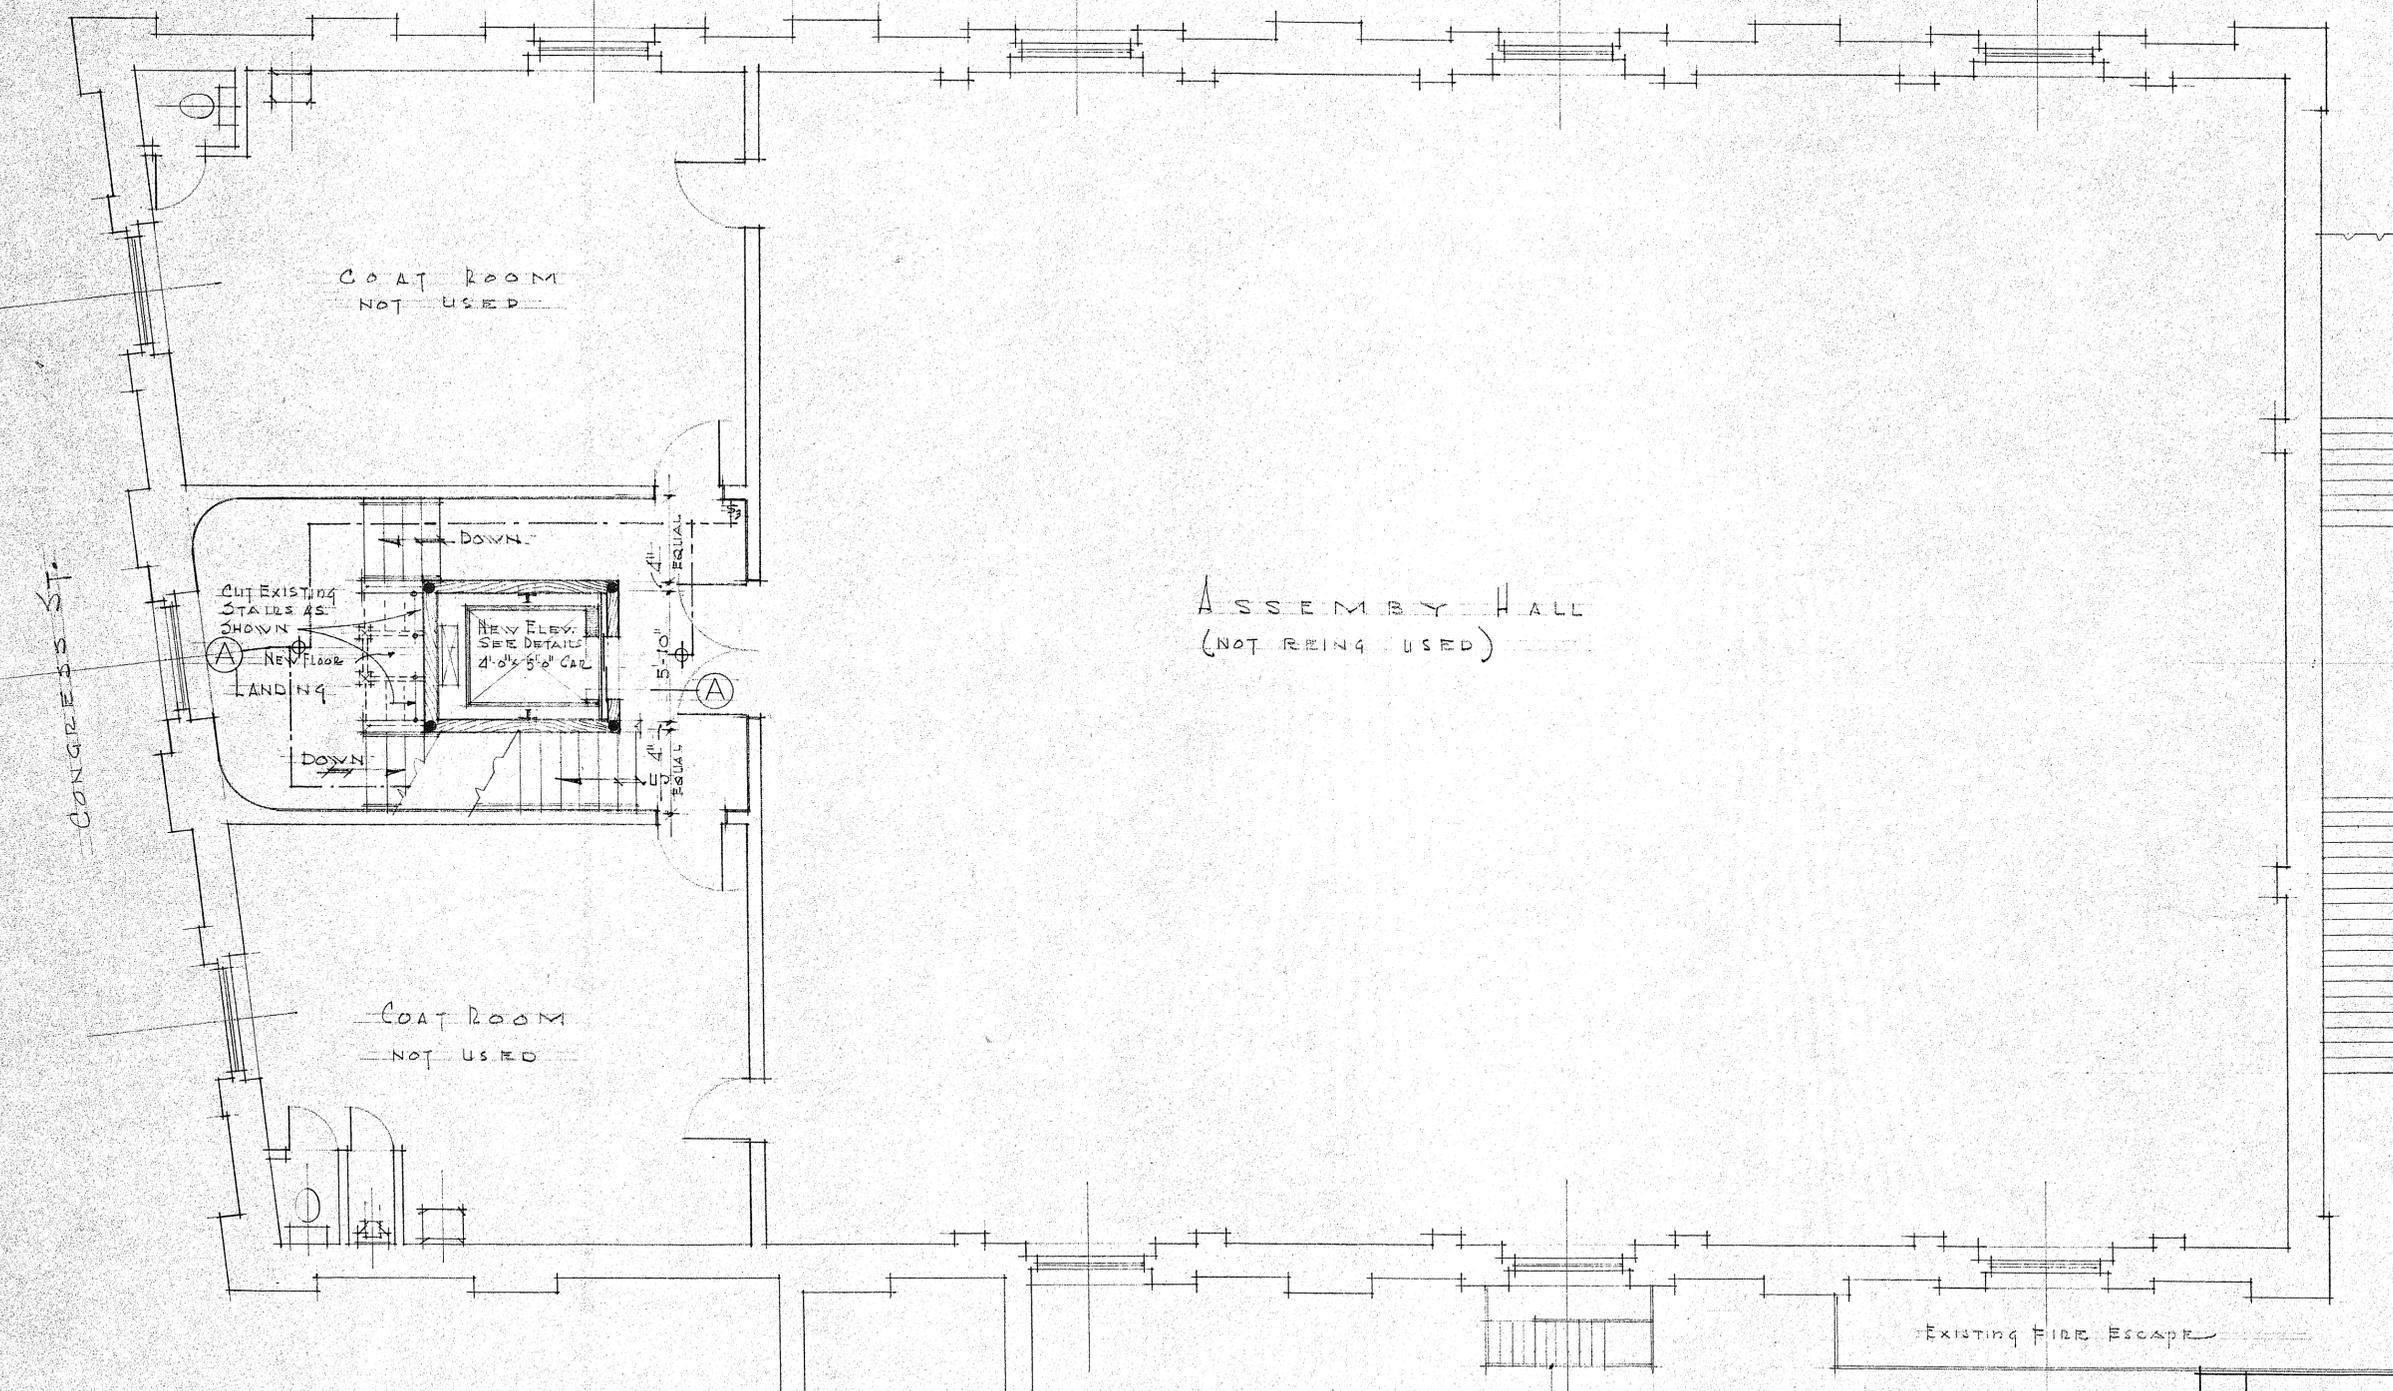

COAT ROOM
NOT USED

ASSEMBLY HALL
(NOT BEING USED)

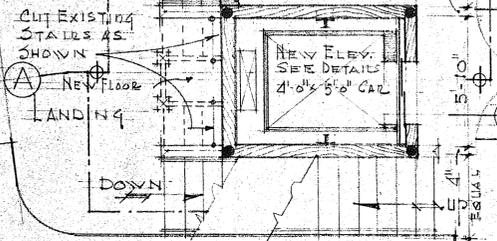

COAT ROOM
NOT USED

NOTE!
THIS ENTIRE THIRD
FLOOR NOT BEING
OCCUPIED.

EXISTING FIRE ESCAPE

EXISTING FIRE ESCAPE

NO.	REVISIONS	DATE	BY
THIRD FLOOR PLAN SCALE: 1/4" = 1'-0"			
PLANS SHOWING CHANGES TO STAIRS AND ADDITION OF ELEVATOR ENCLOSURE AT THE			
MAINE CHARITABLE MECHANIC'S ASSC. 519 CONGRESS ST. PORTLAND, ME.			
17 SEPT 66	MILLER & BEAL INC. ARCHITECTS PORTLAND, MAINE		SHEET 3

