


NOTE: INTERIOR WORK ON THE EIGHTH FLOOR OF BUILDING "D" IS LIMITED TO SPRINKLER AND FIRE ALARM UPGRADES.


2 BUILDING "D" - 1TH FLOOR PLAN
 AT 1/16" = 1'-0"

1 BUILDING "D"; 2nd - 1th FLOOR PLAN
 AT 1/16" = 1'-0"

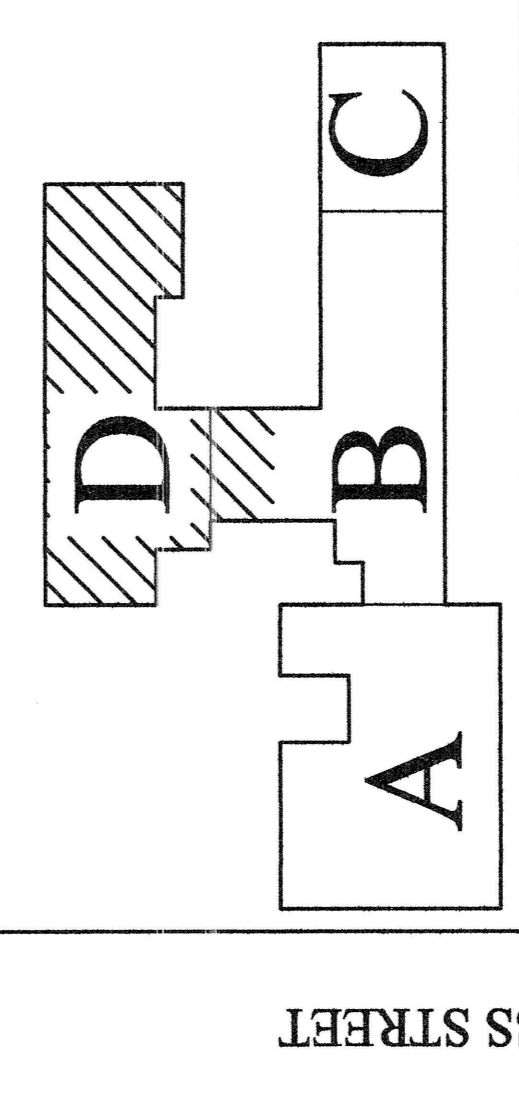

FOREST AVENUE

KEY PLAN
 SCALE: NONE

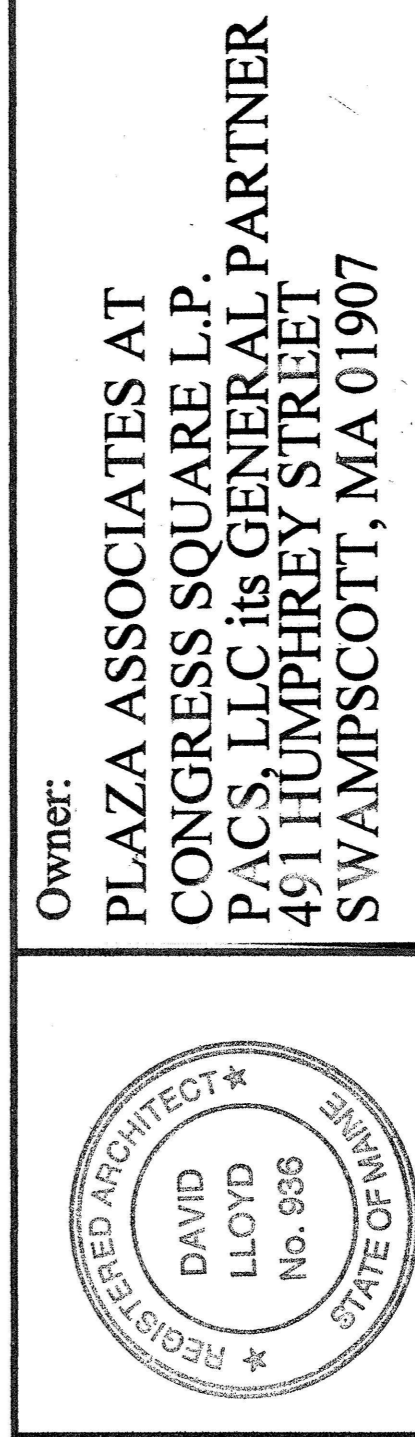

Owner:
 PLAZA ASSOCIATES AT
 CONGRESS SQUARE L.P.
 PACS, LLC its GENERAL PARTNER
 461 HUMPHREY STREET
 S/WAMPSCOTT, MA 01907

Architect:
ARCHETYPE, P.A.
 ARCHITECTS
 48 Union Wharf Portland, Maine 04101
 (207) 772-6022 Fax (207) 772-4056

Project:
 RENOVATION OF
 CONGRESS SQUARE PLAZA
 10 CONGRESS STREET
 PORTLAND, MAINE 04101

Date: FEB 04 2005

Scale:
 As Noted

Drawing:

TYPICAL FLOOR PLANS
 BUILDING "B" & "D"

A.17