




1st - 5th FLOORS
SCALE: 1/4" = 1'-0"

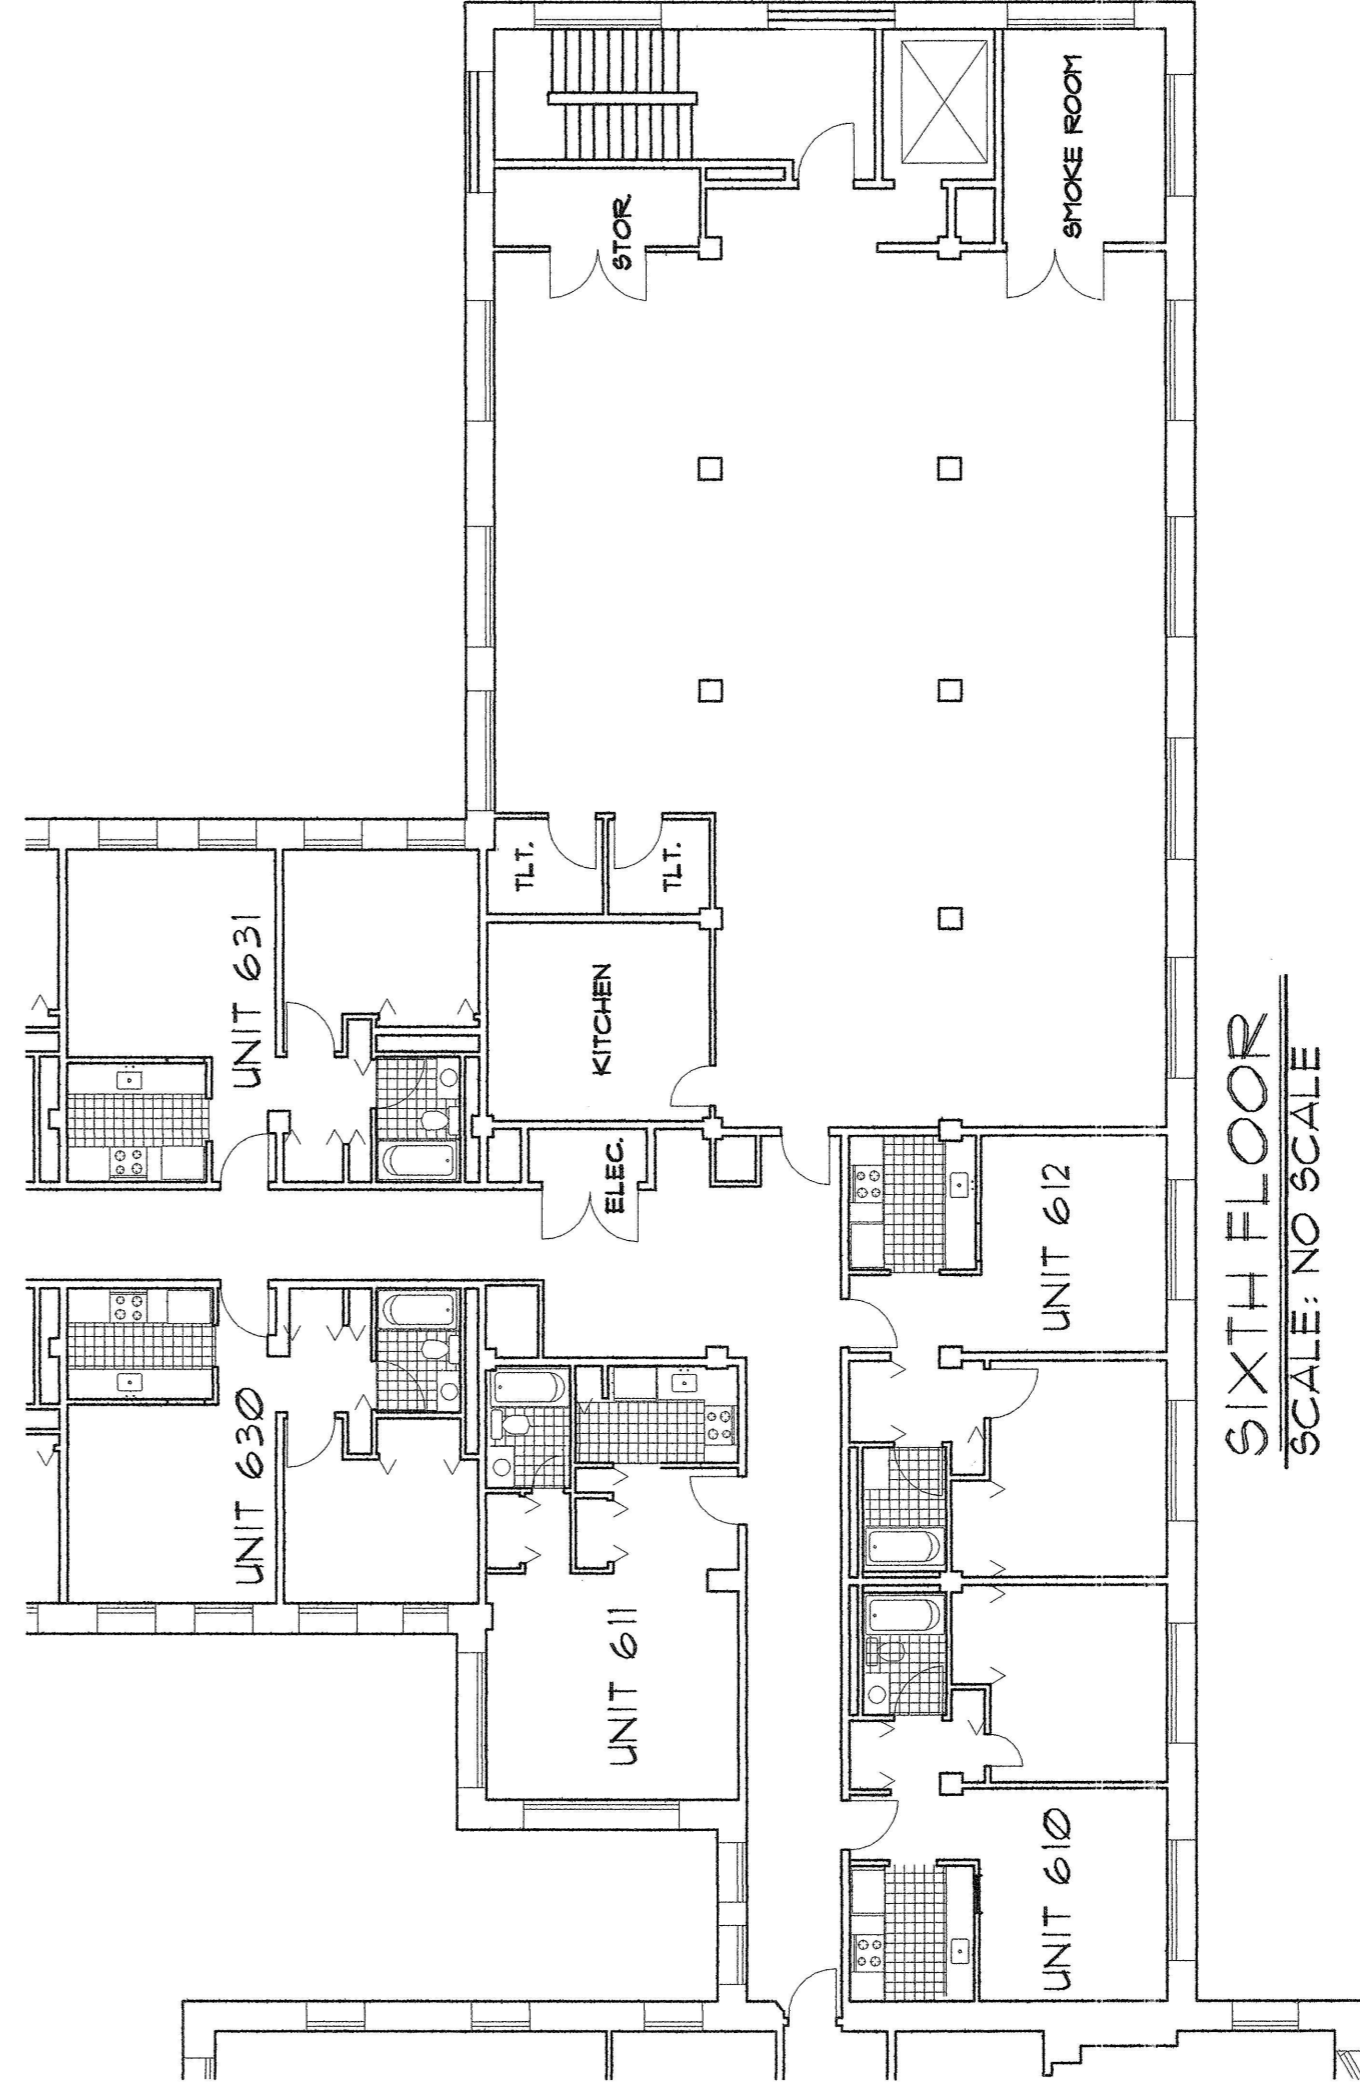

SIXTH FLOOR
SCALE: NO SCALE

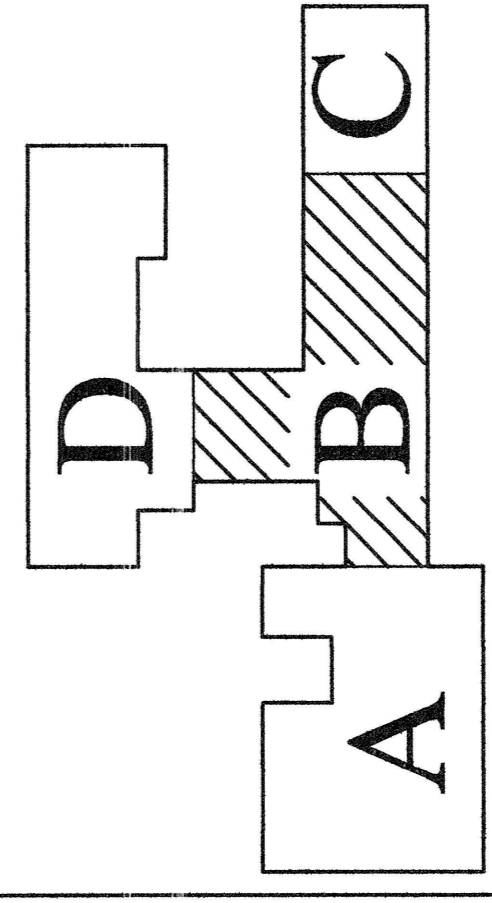

FOREST AVENUE

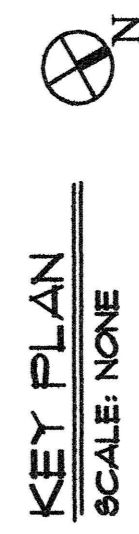

KEY PLAN
SCALE: NONE

CONGRESS STREET

Owner:
PLAZA ASSOCIATES AT
CONGRESS SQUARE L.P.
PACS, LLC is GENERAL PARTNER
491 HUMPHREY STREET
SWAMPSCOTT, MA 01907

Architect:
**ARCHETYPE, P.A.
ARCHITECTS**
48 Union Wharf Portland, Maine 04101
(207) 772-8022 Fax (207) 772-4056

Project:
RENOVATION OF
CONGRESS SQUARE PLAZA
10 CONGRESS STREET
PORTLAND, MAINE 04101

Date: FEB 04 2005

Scale: 1/4" = 1'-0"

Drawing:

TYPICAL FLOOR PLAN
SECTION "B" - FLOORS 2nd - 6th

A.15

