


1 EXTERIOR ELEVATION
 A10 SCALE: 1/8" = 1'-0"


2 EXT. ELEVATION
 A10 SCALE: 1/8" = 1'-0"

3 EXT. ELEVATION
 A10 SCALE: 1/8" = 1'-0"

4 EXTERIOR ELEVATION
 A10 SCALE: 1/8" = 1'-0"

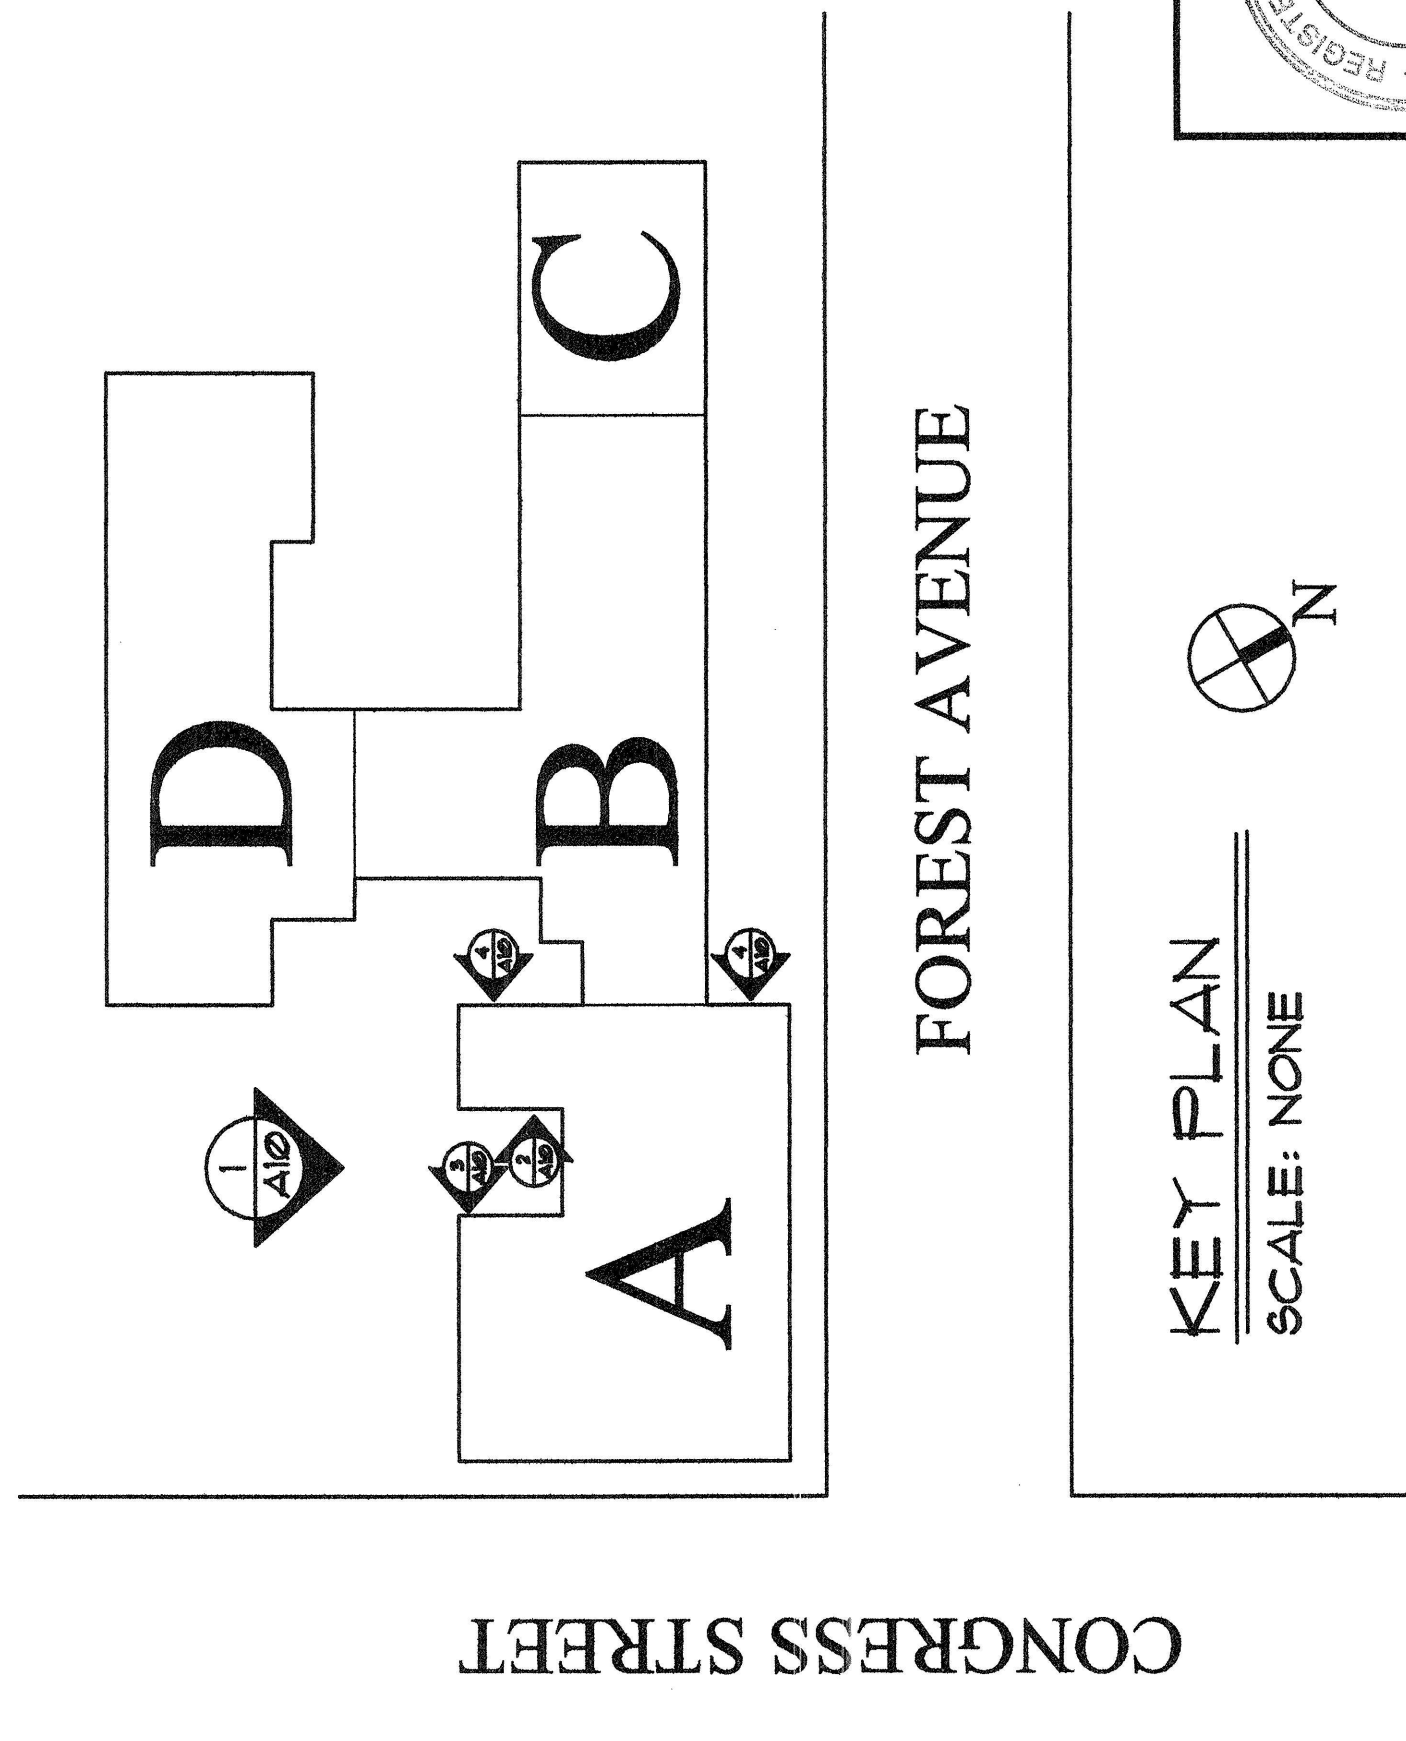

KEY PLAN
 SCALE: NONE

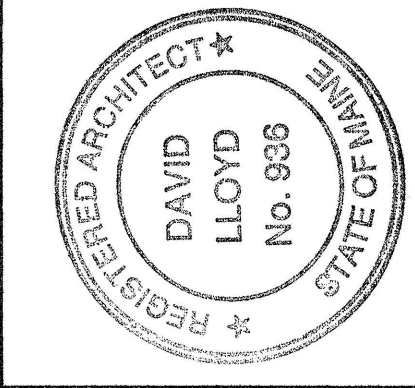

Owner:
 PLAZA ASSOCIATES AT
 CONGRESS SQUARE L.P.
 PACS, LLC is GENERAL PARTNER
 491 HUMPHREY STREET
 SWAMPSCOTT, MA 01907

Architect:
**ARCHETYPE, P.A.
 ARCHITECTS**
 48 Union Wharf Portland, Maine 04101
 (207) 772-6022 Fax (207) 772-4056

Project:
 RENOVATION OF
 CONGRESS SQUARE PLAZA
 10 CONGRESS SQUARE PLAZA
 PORTLAND, MAINE 04101

Date: FEB 04 2005

Scale: 1/8" = 1'-0"

Drawing:

EXTERIOR ELEVATIONS

A.10

GENERAL NOTE:

1. FACADES SHOWN ON THIS SHEET - BRICK, ARCHED HEADERS & GRANITE SILLS ARE TYPICAL AT WINDOW OPENINGS, UNO.

KEYED NOTE:

⊠ REMOVE AND REBUILD LOOSE MASONRY AT BEAM BEARING.