





1 EXTERIOR ELEVATION
AS SCALE: 1/8" = 1'-0"

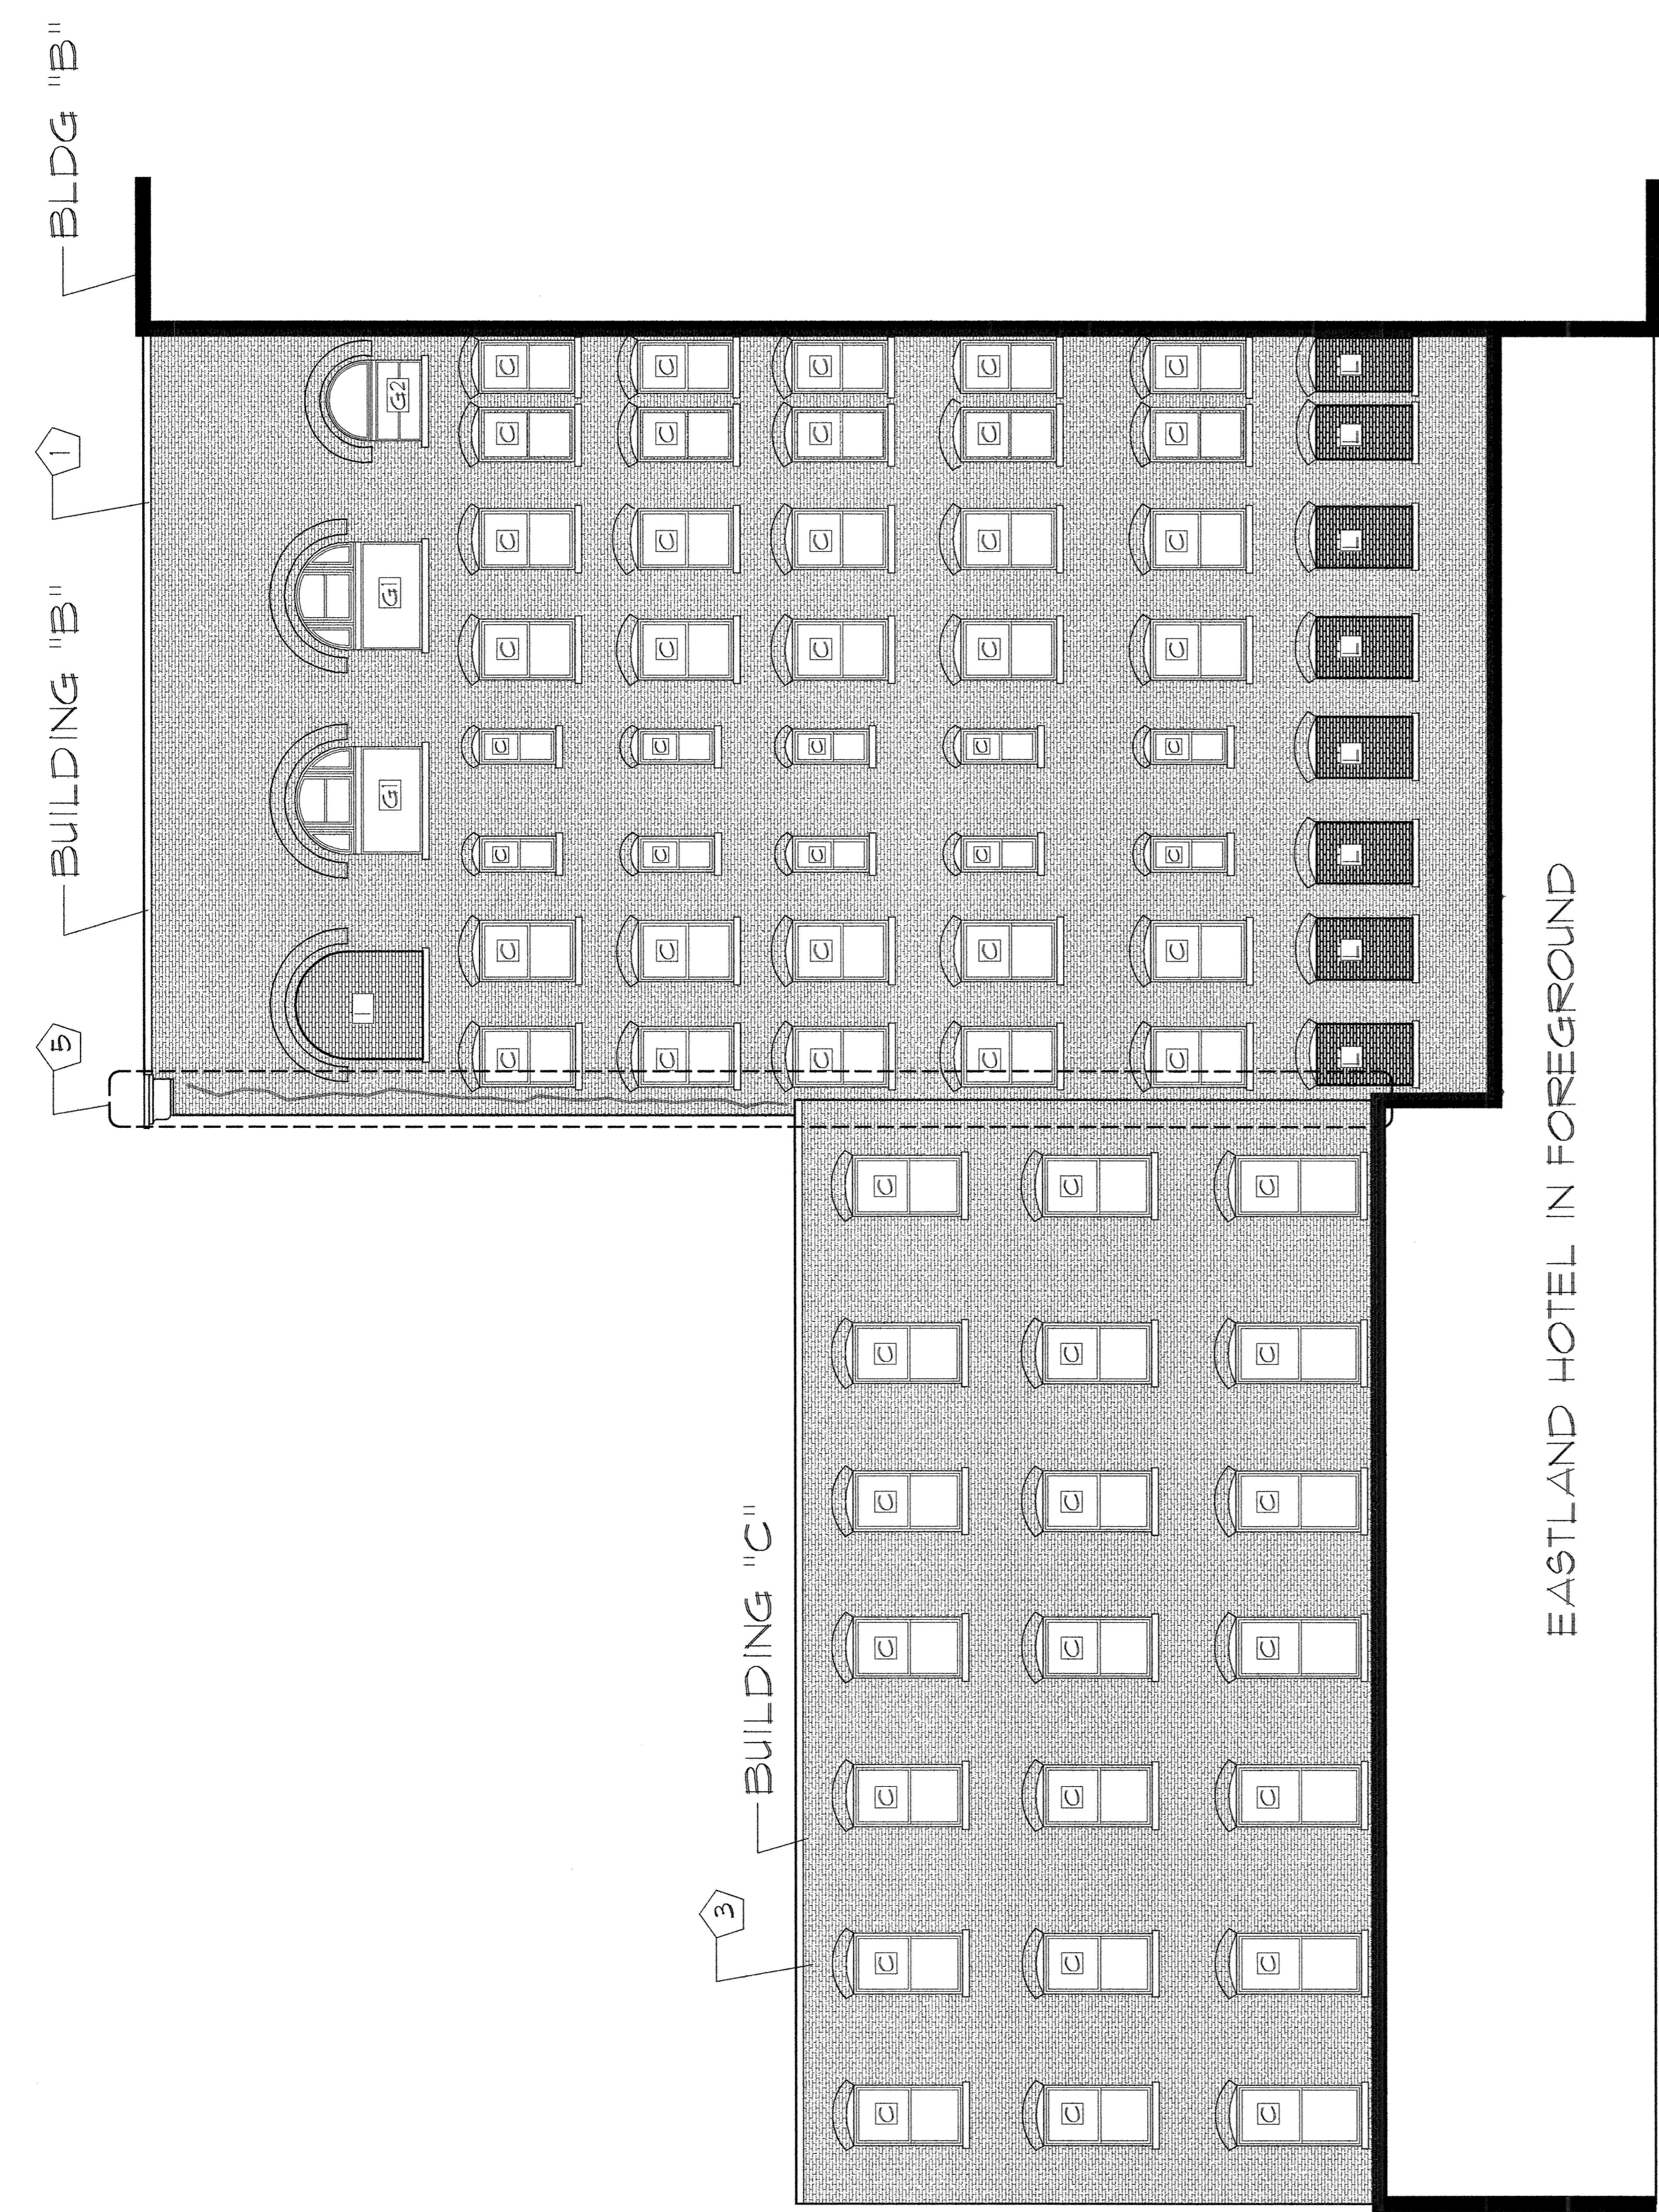


2 EXTERIOR ELEVATION
AS SCALE: 1/8" = 1'-0"

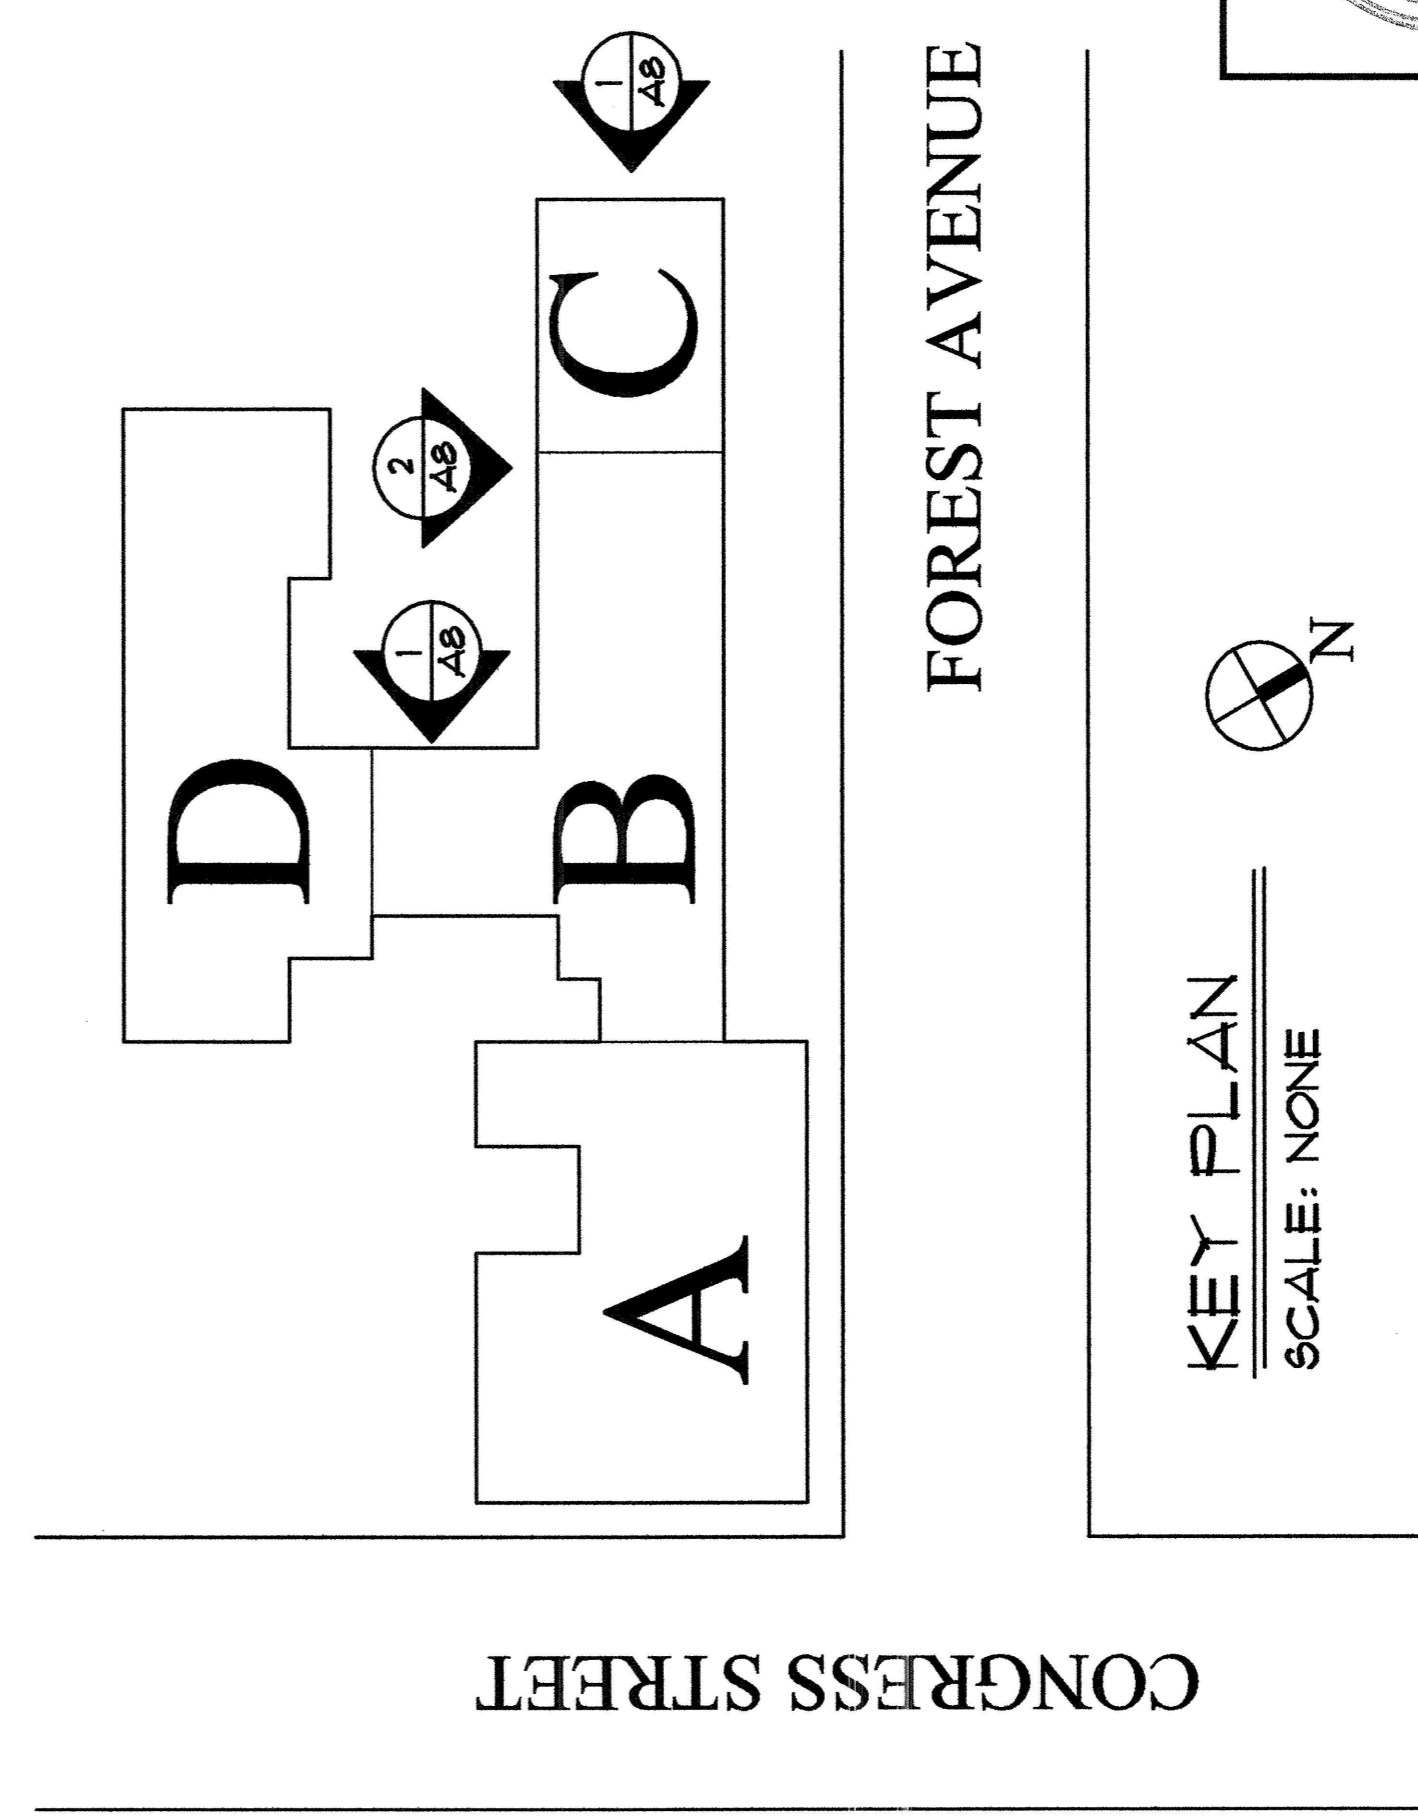

KEY PLAN
SCALE: NONE


LEGEND:

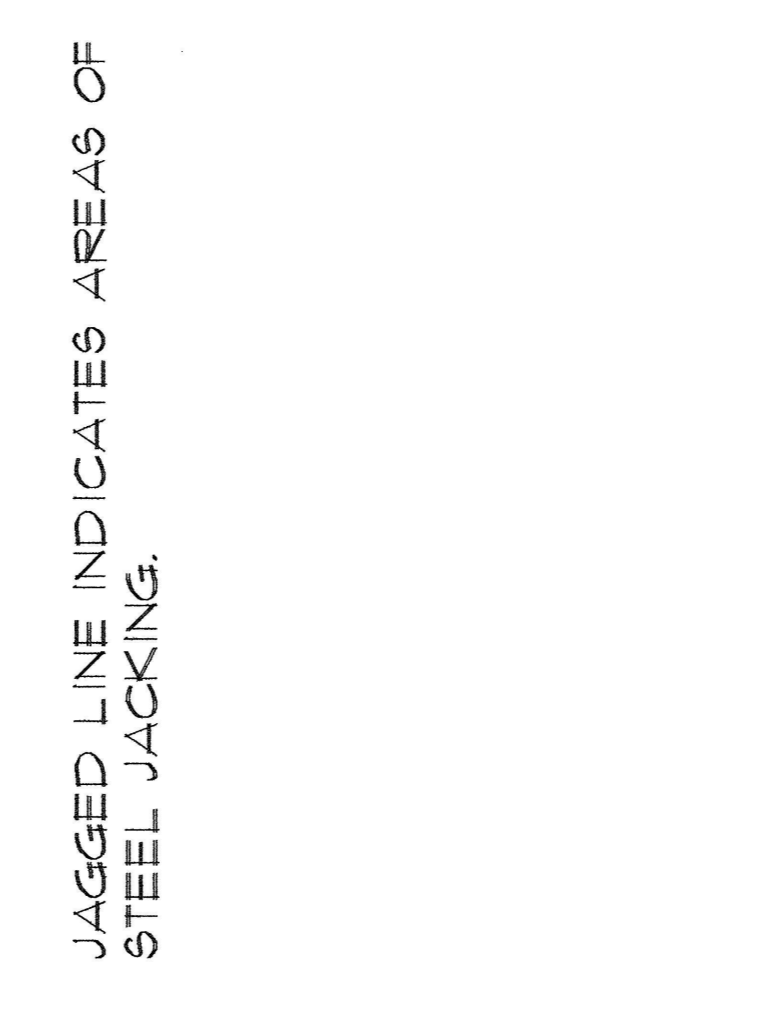

JAGGED LINE INDICATES AREAS OF STEEL JACKING.

KEYED NOTES:

- 1 THIS FACADE BUILDING "B" - BRICK ARCHED HEADERS & GRANITE SILLS ARE TYPICAL AT WINDOW OPENINGS.
- 2 THIS FACADE BUILDING "C" - STONE HEADERS & SILLS ARE TYPICAL UNO.
- 3 THIS FACADE BUILDING "C" - BRICK ARCHED HEADERS & STONE SILLS ARE TYPICAL UNO.
- 4 THIS FACADE BUILDING "A" - BRICK ARCHED HEADERS & STONE SILLS ARE TYPICAL UNO.
- 5 AREA OF STEEL JACKING - SEE DRAWING 2a-d/A12.
- 6 EXISTING STEEL FRAMED CANOPY AT BUILDING "C" - REMOVE.
- 7 DISASSEMBLE AND RELAY BRICK WALL THIS AREA.

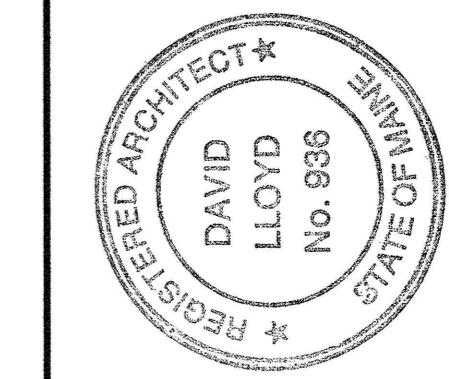

Owner:
PLAZA ASSOCIATES AT
CONGRESS SQUARE L.P.
PACS, LLC its GENERAL PARTNER
491 HUMPHREY STREET
SWAMPSCOTT, MA 01907

Architect:
ARCHETYPE, P.A.
ARCHITECTS
48 Union Wharf Portland, Maine 04101
(207) 772-6022 Fax (207) 772-4056

Project:
RENOVATION OF
CONGRESS SQUARE PLAZA
10 CONGRESS SQUARE PLAZA
PORTLAND, MAINE 04101

Date: FEB 04 2005

Scale: 1/8" = 1'-0"

Drawing:

EXTERIOR ELEVATIONS

A.8