
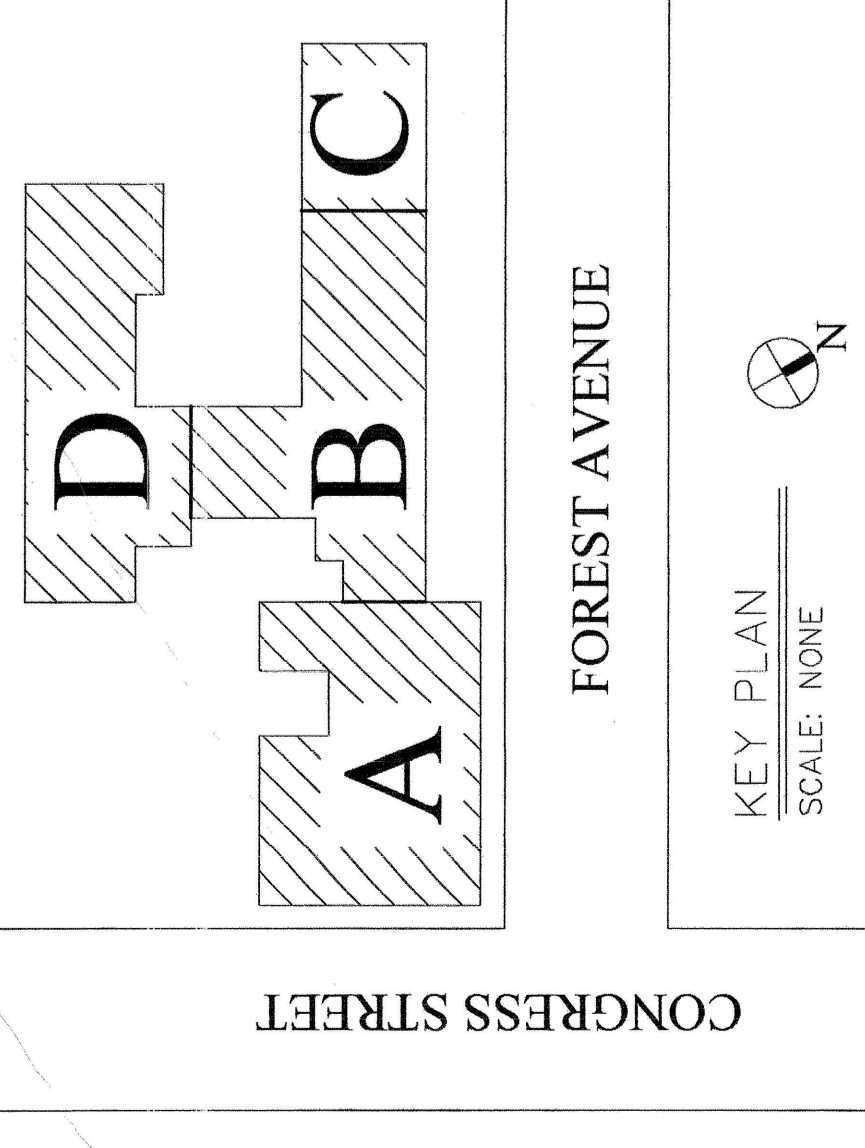


- SPRINKLER LEGEND:**
- ① EXISTING FLOW SWITCH (OR W/IN) TO BE UPGRADED
 - ② NEW FLOW SWITCH (OR W/IN) TO BE UPGRADED
 - ③ EXISTING SPINKER HEAD (OR W/IN) TO BE UPGRADED
 - ④ NEW SPINKER HEAD (OR W/IN) TO BE UPGRADED
 - ⑤ EXISTING SPINKER HEAD (OR W/IN) TO BE UPGRADED
 - ⑥ NEW SPINKER HEAD (OR W/IN) TO BE UPGRADED
 - ⑦ EXISTING SPINKER HEAD (OR W/IN) TO BE UPGRADED
 - ⑧ NEW SPINKER HEAD (OR W/IN) TO BE UPGRADED
 - ⑨ EXISTING SPINKER HEAD (OR W/IN) TO BE UPGRADED
 - ⑩ NEW SPINKER HEAD (OR W/IN) TO BE UPGRADED
 - ⑪ EXISTING SPINKER HEAD (OR W/IN) TO BE UPGRADED
 - ⑫ NEW SPINKER HEAD (OR W/IN) TO BE UPGRADED
 - ⑬ EXISTING SPINKER HEAD (OR W/IN) TO BE UPGRADED
 - ⑭ NEW SPINKER HEAD (OR W/IN) TO BE UPGRADED
 - ⑮ EXISTING SPINKER HEAD (OR W/IN) TO BE UPGRADED
 - ⑯ NEW SPINKER HEAD (OR W/IN) TO BE UPGRADED
 - ⑰ EXISTING SPINKER HEAD (OR W/IN) TO BE UPGRADED
 - ⑱ NEW SPINKER HEAD (OR W/IN) TO BE UPGRADED
 - ⑲ EXISTING SPINKER HEAD (OR W/IN) TO BE UPGRADED
 - ⑳ NEW SPINKER HEAD (OR W/IN) TO BE UPGRADED

BID SET
FEBRUARY 4, 2005

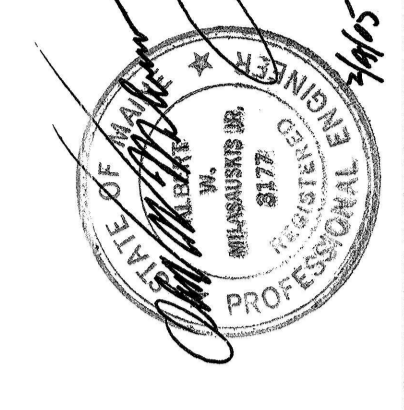

FOREST AVENUE

KEY PLAN
SCALE: NONE

CONGRESS STREET

<p>Owiler: HARBOR MANAGEMENT CO. 23 CENTRAL AVENUE SUITE 710 LYNN, MA 01901</p>	<p>Architect: ARCHETYPE, P.A. ARCHITECTS 48 Union Wharf Portland, Maine 04101 (207) 772-6022 Fax (207) 772-4056</p>	<p>Project: RENOVATION OF CONGRESS SQUARE PLAZA 10 CONGRESS STREET PORTLAND, MAINE 04101</p>	<p>Date: 2-4-05</p>	<p>Scale: 1/8" = 1'-0"</p>	<p>Drawing: GROUND FLOOR PLAN MECHANICAL</p>	<p>MG</p>
			<p>Drawn: CLC</p>	<p>Checked: AWM</p>		