


BID SET
FEBRUARY 4, 2005

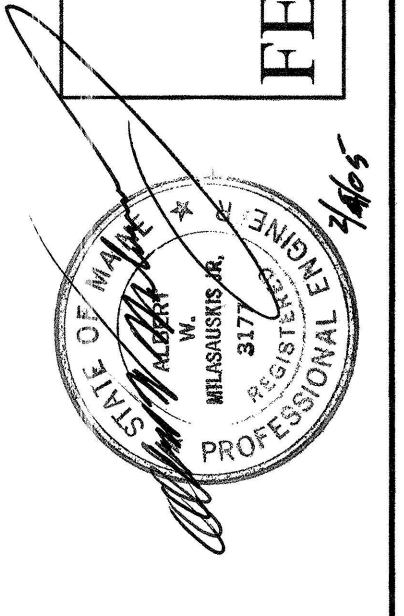

M2

SECOND FLOOR APARTMENTS
MECHANICAL



Drawing:

Date: 2-4-05
Scale: 1/8" = 1'-0"
Drawn: CLC
Checked: AWM

Project:
RENOVATION OF
CONGRESS SQUARE PLAZA
10 CONGRESS STREET
PORTLAND, MAINE 04101

Architect:
ARCHETYPE, P.A.
ARCHITECTS
48 Union Wharf Portland, Maine 04101
(207) 772-6022 Fax (207) 772-4056

Owner:
HARBOR MANAGEMENT CO.
23 CENTRAL AVENUE
SUITE 710
LYNN, MA 01901

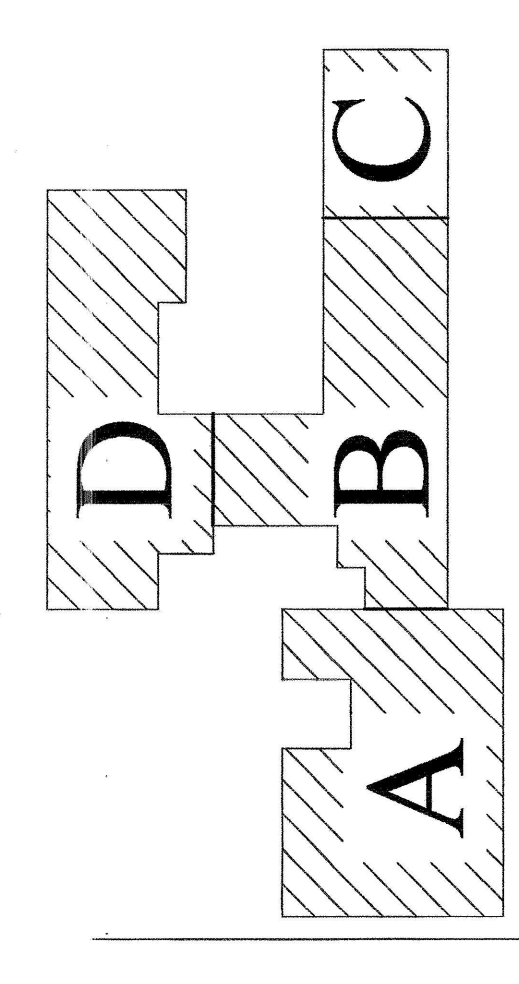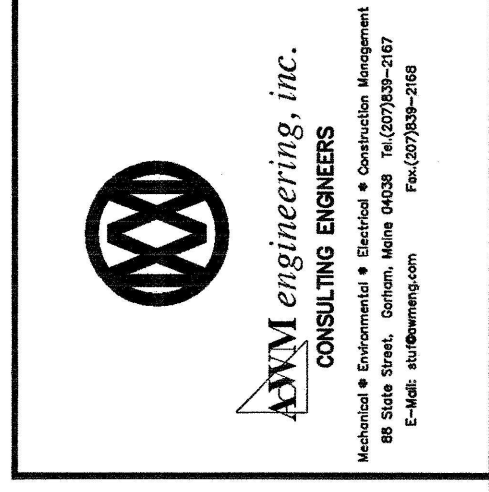

FOREST AVENUE

CONGRESS STREET

KEY PLAN
SCALE: NONE

- SPRINKLER LEGEND:
- EXISTING FLOW SWITCH (OR NEW) TO BE UPGRADED FOR NEW FIRE ALARM SYSTEM INTEGRATION.
 - ⊗ EXISTING OSMY WALK (OR NEW) WITH UPGRADED SUPERSEDED SWITCH FOR NEW FIRE ALARM SYSTEM.
 - ⊗ (FIRST LETTER) EQUALS WASH FLOOR; FOR INSTANCE B = BASEMENT (SECOND LETTER) EQUALS WASH BLDG.; FOR INSTANCE C = "C" BLDG.

SPRINKLER NOTE:
PROVIDE FULL COVERAGE NFPA 13 FOR "B" AND "C" AREAS

SECOND FLOOR
SCALE: 1/8" = 1'-0"

"A" BLDG. → "B" BLDG.

"B" BLDG. → "C" BLDG.