


SPRINKLER LEVEL:
 PROVIDE FULL COVERAGE NFPA 13
 FOR THE ENTIRE 'D' AREA

SEVENTH FLOOR "D" AREA
 SCALE: 1/8" = 1'-0"

SPRINKLER LEGEND:
 (1) EXISTING FLOW SWITCH (OR NEW) TO BE UPGRADED
 (X) FOR NEW FIRE ALARM SYSTEM INTEGRATION
 (2) EXISTING ZONE VALVE (OR NEW) WITH UPGRADED SUPPRESSED
 (X) SWITCH FOR NEW FIRE ALARM SYSTEM
 (FIRST LETTER) EQUALS WHICH FLOOR: FOR INSTANCE B = BASEMENT
 (SECOND LETTER) EQUALS WHICH BLOCK: FOR INSTANCE C = 'C' BLOCK

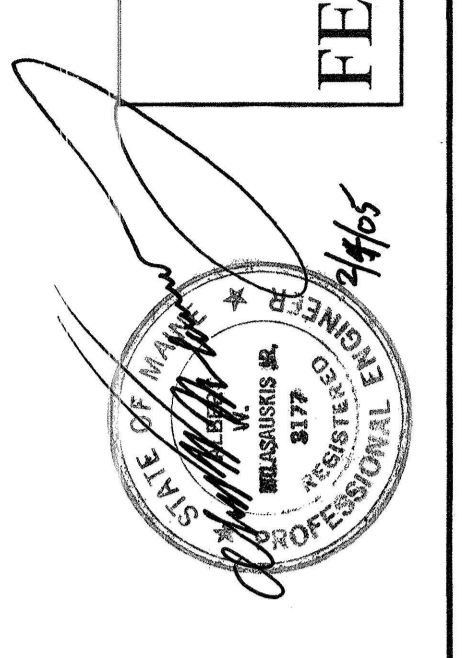

BID SET
 FEBRUARY 4, 2005

KEY PLAN
 SCALE: NONE

SEVENTH FLOOR
 MECHANICAL

M7

Owner: HARBOR MANAGEMENT CO. 23 CENTRAL AVENUE SUITE 710 LYNN, MA 01901	Architect: ARCHETYPE, P.A. ARCHITECTS 48 Union Wharf Portland, Maine 04101 (207) 772-6022 Fax (207) 772-4056	Project: RENOVATION OF CONGRESS SQUARE PLAZA 10 CONGRESS STREET PORTLAND, MAINE 04101	Date: 2-4-05	Scale: 1/8" = 1'-0"	Drawing:
			Drawn: CLC	Checked: AWM	