

Issue Dates:

▲	JULY 9, 2012	ISSUE FOR PERMIT
▲	APRIL 18, 2013	FIELD UPDATES & REVISIONS
▲	MAY 7, 2013	FIRE MARSHALL COMMENTS
▲	MAY 30, 2015	FIRE MARSHALL MEETING & CITY INSPECTION

**WESTIN**  
HOTELS & RESORTS

ROCKBRIDGE CAPITAL

NEW CASTLE HOTELS & RESORTS

CONTRACTOR  
**IDC**  
IDC CONSTRUCTION, LLC

NOTE: THE DOCUMENTS CONTAINED HEREIN HAVE BEEN PRODUCED BY ARCHITECTURE PLANNING INTERIORS, INC. (PFVS) AND ARE TO BE USED ONLY IN CONNECTION WITH THE PROJECT NAMED HEREIN. REPRODUCTION, IN WHOLE OR IN PART, SHALL BE ALLOWED ONLY WITH THE EXPRESS WRITTEN OR VERBAL PERMISSION FROM THE ARCHITECT. DRAWING SCALES AS SHOWN ARE VALID ON THE ORIGINAL SIZED DOCUMENT WHICH IS 30 BY 42 INCHES. © 2013 Raintree Architecture, Inc. All Rights Reserved.

Project:  
**WESTIN EASTLAND PARK HOTEL RENOVATION**  
FOR  
**ROCKBRIDGE CAPITAL, LLC.**  
157 HIGH STREET  
PORTLAND, ME

This Document is the property of Raintree Architecture, Inc. (PFVS) and is to be used only in connection with the project named herein. Reproduction, in whole or in part, shall be allowed only with the express written or verbal permission from the architect. Drawing scales as shown are valid on the original sized document which is 30 by 42 inches. © 2013 Raintree Architecture, Inc. All Rights Reserved.

Sheet Title:  
**B-2 BASEMENT FLOOR PLAN**


Scale: 1/8" = 1'-0"

Drawn: JP  
Checked: ARR  
Date: Nov. 21, 2011

PERMIT SET - RELEASED FOR CONSTRUCTION

Job Number: 11009  
Scale: 1/8" = 1'-0"  
Drawn: JP  
Checked: ARR  
Date: Nov. 21, 2011

**A-001**

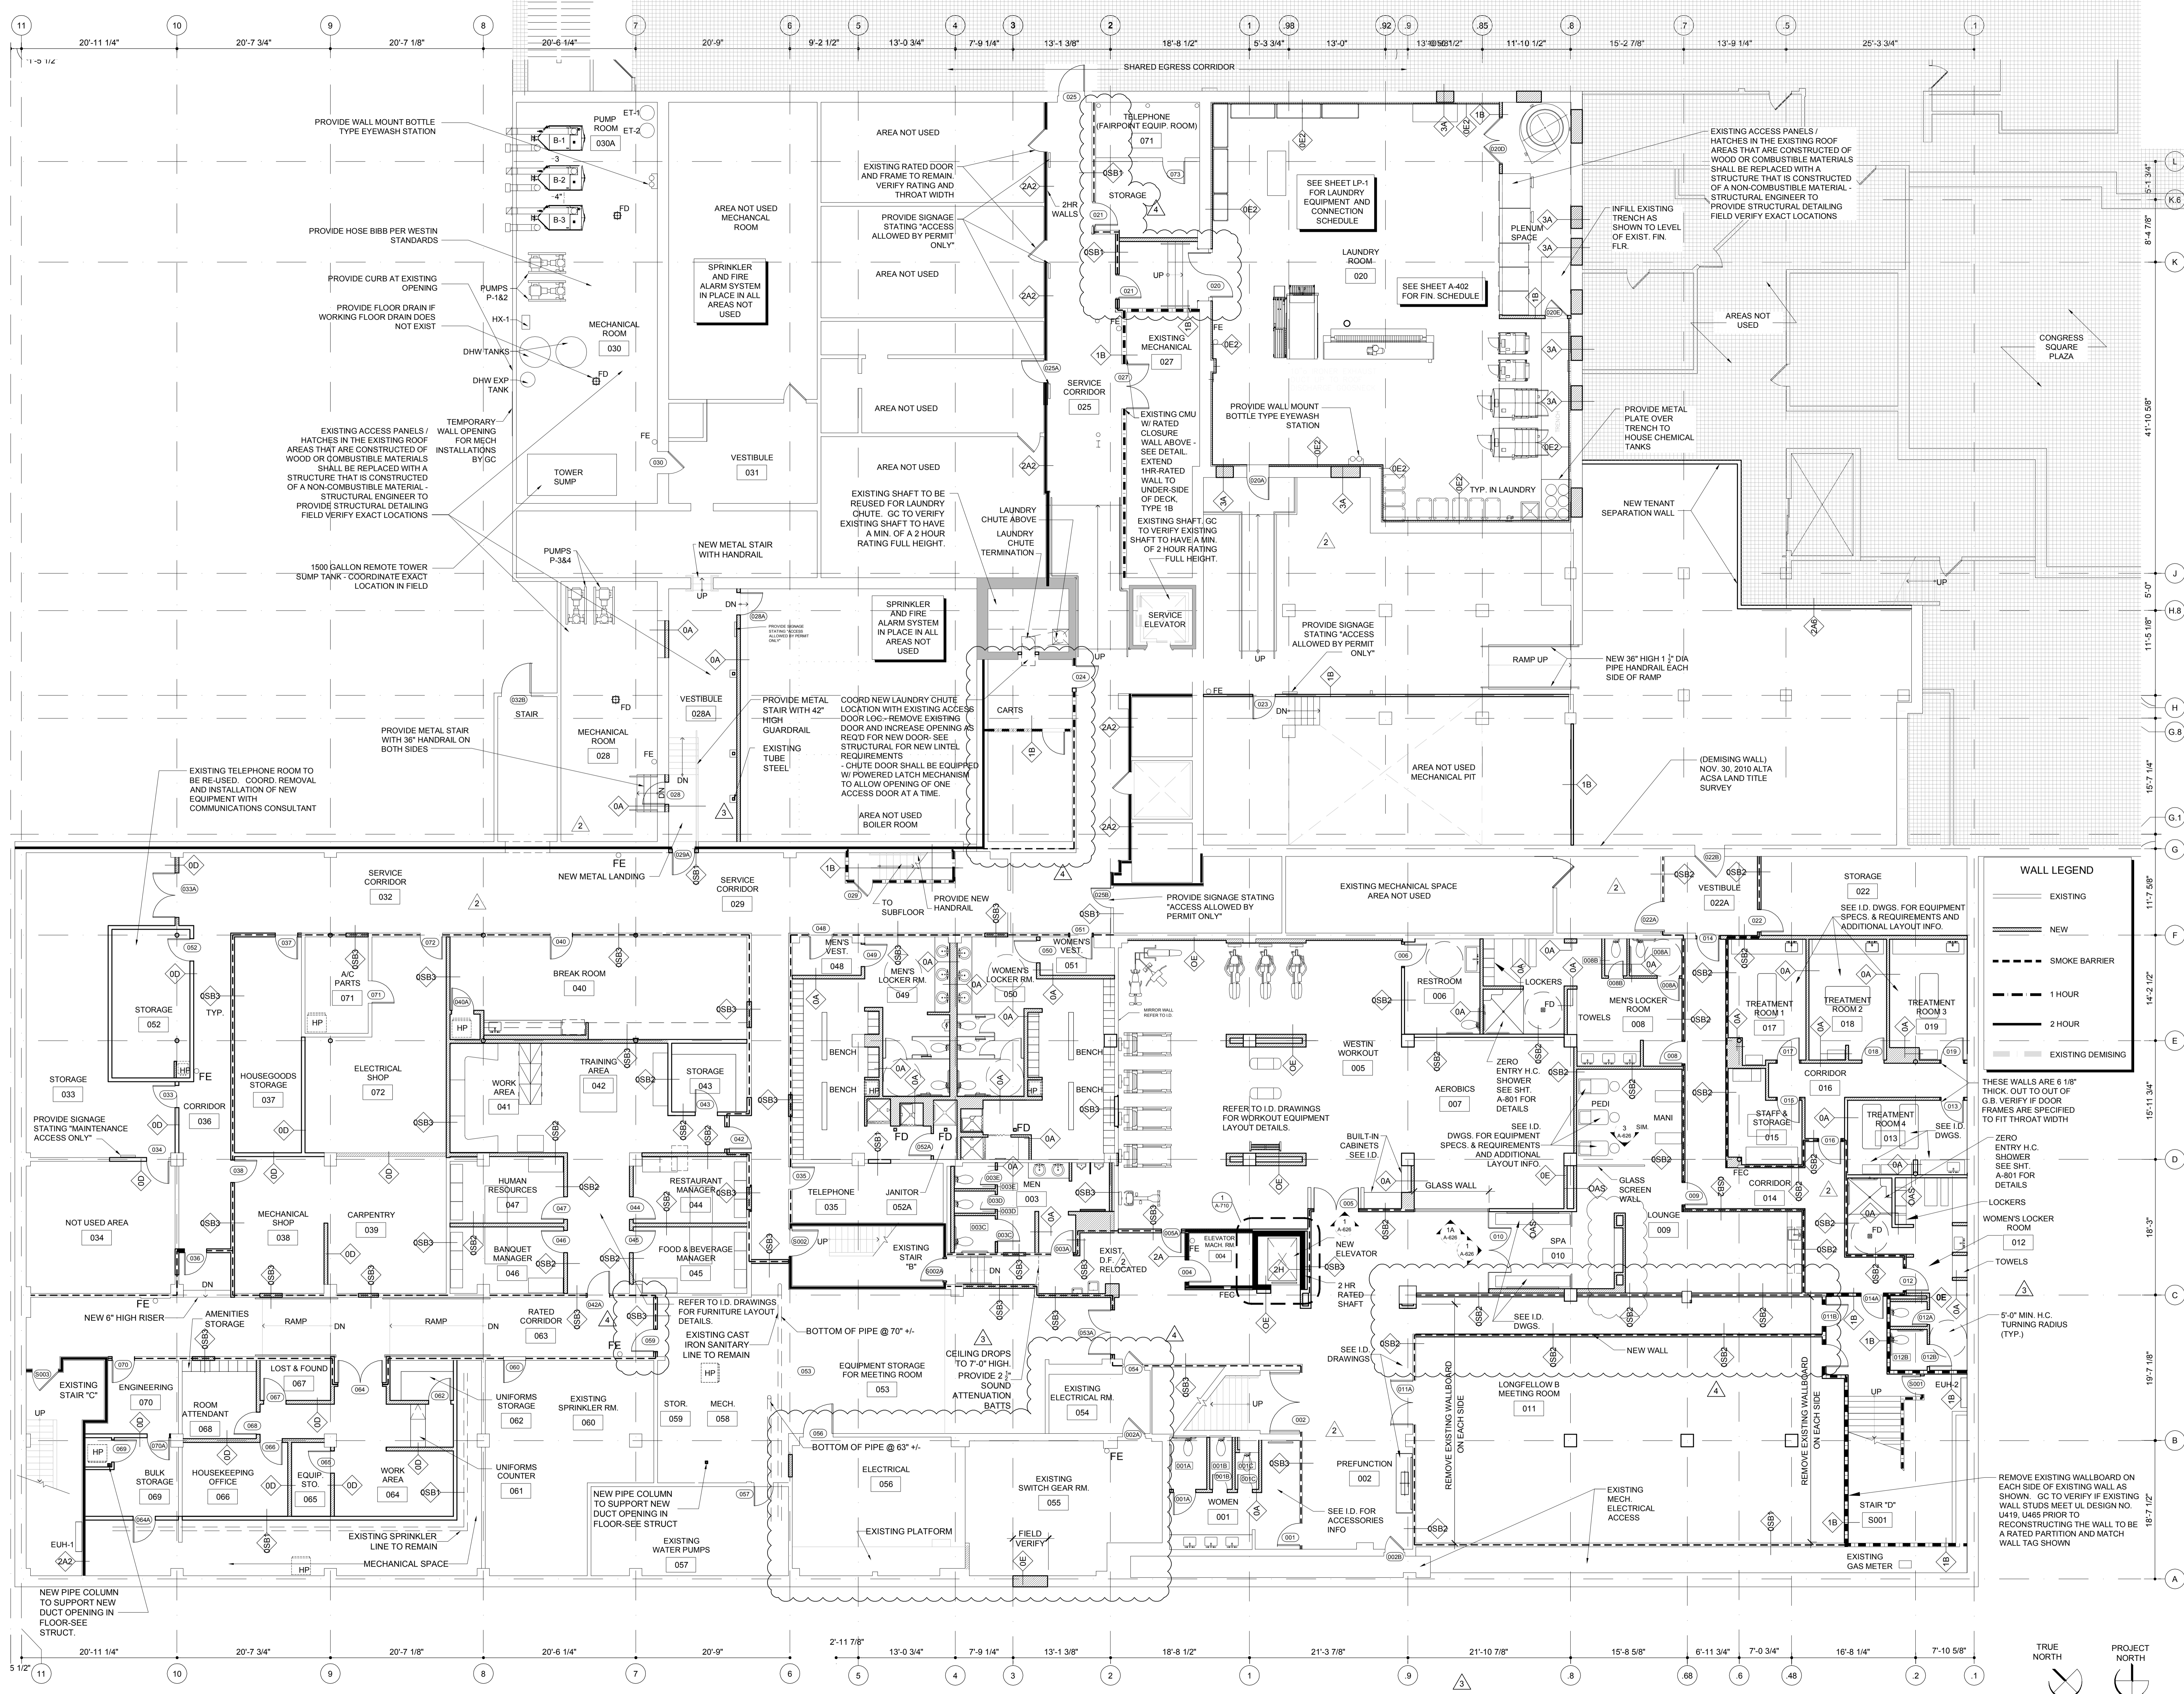

**WALL LEGEND**

---	EXISTING
---	NEW
---	SMOKE BARRIER
---	1 HOUR
---	2 HOUR
---	EXISTING DEMISING

THESE WALLS ARE 6" 1/8" THICK. OUT TO OUT OF G.B. VERIFY IF DOOR FRAMES ARE SPECIFIED TO FIT THROAT WIDTH.

ZERO ENTRY H.C. SHOWER SEE SHT. A-801 FOR DETAILS

LOCKERS WOMEN'S LOCKER ROOM

TOWELS

5'-0" MIN. H.C. TURNING RADIUS (TYP.)

REMOVE EXISTING WALLBOARD ON EACH SIDE OF EXISTING WALLS AS SHOWN. GC TO VERIFY IF EXISTING WALL STUDS MEET UL DESIGN NO. U419. UNLESS PRIOR TO RECONSTRUCTING THE WALL TO BE A RATED PARTITION AND MATCH WALL TAG SHOWN

**B-2 BASEMENT FLOOR PLAN**  
SCALE: 1/8" = 1'-0"

HANDRAILS PROVIDED ON BOTH SIDES OF ALL RAMPS

