


DOOR SCHEDULE - "D"										
DESIGN ID	COUNT	DESCRIPTION	Type	Construction Type	Finish	Hardware Group	Frame Type	Frame Material	RESP.	COMMENTS
13688	1	DOOR - STOREFRONT RESERVE PULL NARROW FRAME SINGLE	Standard	NA	MT0011	NA	NA	NA	VD	BFC Architectural Metals, Inc. Contact www.bfcmetals.com. Finish: MT0011. Refer to Exterior Elevations for location and tag.

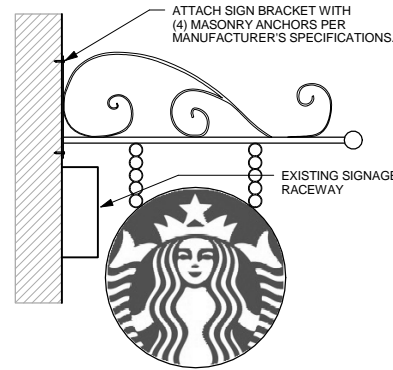

3 SIGN BRACKET MOUNTING  
Scale: 3/4" = 1'-0"

EXTERIOR LIGHTING FIXTURE SCHEDULE - "L"					
DESIGN ID	COUNT	DESCRIPTION	RESP.	BULB	COMMENTS
REMOVED					

SIGNAGE SCHEDULE - "S"				
DESIGN ID	COUNT	DESCRIPTION	RESP.	COMMENTS
<b>SIGNAGE - DISK</b>				
X0601	2	SIGN - DISK BLADE DF NON ILLUMINATED WITH BRACKET WALL MOUNTED EVOLVED - 30IN 760MM	VD	NONILLUMINATED BLADE SIGN WITH INTEGRATED GOOSENECK LIGHTING. MFR: SIGN BRACKET STORE. 50' TORINO ILLUMINATA SIGN BRACKET KIT. CODE: 370B-WL-30-LKIT WITH GOOSENECK 7" SHADE. WWW.SIGNBRACKETSTORE.COM 1-888-919-7446 FOR DESIGN INTENT ONLY. SHOP DRAWINGS TO BE APPROVED BY STARBUCKS DESIGN MANAGER PRIOR TO FABRICATION.
<b>SIGNAGE - OTHER</b>				
13281	5	RESERVE WINDOW GRAPHIC - 27IN 685MM	VD	WHITE VINYL LETTERS
<b>SIGNAGE - WORDMARK</b>				
11447	2	SIGN - INLINE NONILLUMINATED - 10IN 255MM	VD	WHITE LETTERS

**SHEET NOTES**

1. INSTALL NEW INLINE WORDMARK AT LOCATION OF REMOVED. VERIFY FINAL LOCATION IN FIELD.
2. NOT USED.
3. INSTALL NEW LOGO DISK WITH INTEGRATED LIGHTING AT LOCATION OF REMOVED. VERIFY FINAL LOCATION AND SIZE IN FIELD.
4. INSTALL NEW DOOR HARDWARE AT LOCATION OF REMOVED. REFER TO FLOOR PLAN FOR FURTHER INFORMATION.


**EXTERIOR ELEVATION NOTES**

- A. GENERAL CONTRACTOR TO COORDINATE AND SCHEDULE SIGNAGE INSTALLATION WITH THE SIGNAGE CONTRACTOR PROVIDING A MINIMUM SCHEDULING NOTICE OF 4 WEEKS AND 1 WEEK PRIOR TO SCHEDULED DATE OF INSTALLATION. STARBUCKS CONSTRUCTION MANAGER TO PROVIDE GENERAL CONTRACTOR WITH SIGNAGE CONTRACTOR CONTACT INFORMATION.
- B. GENERAL CONTRACTOR SHALL COORDINATE WITH ELECTRICAL CONTRACTOR TO FURNISH AND INSTALL ELECTRICAL CIRCUITS INCLUDING ALL CONDUIT, WIRE, CONNECTIONS, AND BREAKER AT PANEL BOARD NECESSARY TO SERVE SIGNAGE.
- C. GENERAL CONTRACTOR TO PROVIDE FIRE TREATED WOOD STUD BLOCKING, OR EQUIVALENT TO SUPPORT SIGNAGE.
- D. SIGNAGE CONTRACTOR SHALL VERIFY SIZE AND LOCATION OF ANY AND ALL ALLOWABLE MONUMENT OR POLE SIGNAGE WITH LANDLORD AND PROVIDE SHOP DRAWING(S) PRIOR TO FABRICATION TO STARBUCKS DESIGNER FOR APPROVAL.
- E. SIGNAGE CONTRACTOR TO INSTALL SIGNAGE IN COMPLIANCE WITH LOCAL CODES AND OBTAIN PERMIT AND LANDLORD APPROVAL.
- F. SIGNAGE CONTRACTOR TO SUPPLY SHOP DRAWINGS TO STARBUCKS CONSTRUCTION MANAGER AND TO THE GENERAL CONTRACTOR AS NEEDED. GENERAL CONTRACTOR TO NOTIFY STARBUCKS CONSTRUCTION MANAGER IMMEDIATELY IF SHOP DRAWINGS OR INSTALLATION IS IN DISCREPANCY WITH STARBUCKS ARCHITECTURAL DRAWINGS.
- G. GENERAL CONTRACTOR TO CLEAN, PATCH AND REPAIR EXISTING EXTERIOR AS REQUIRED.


**RESPONSIBILITY LEGEND**

- GC PROVIDED BY GENERAL CONTRACTOR
- LL PROVIDED BY LANDLORD
- VD PROVIDED BY VENDOR DIRECT
- WH PROVIDED BY STARBUCKS


**NOTE: ALL RESPONSIBILITIES TO BE CONFIRMED WITH STARBUCKS DESIGN MANAGER PRIOR TO ORDERING/CONSTRUCTION.**

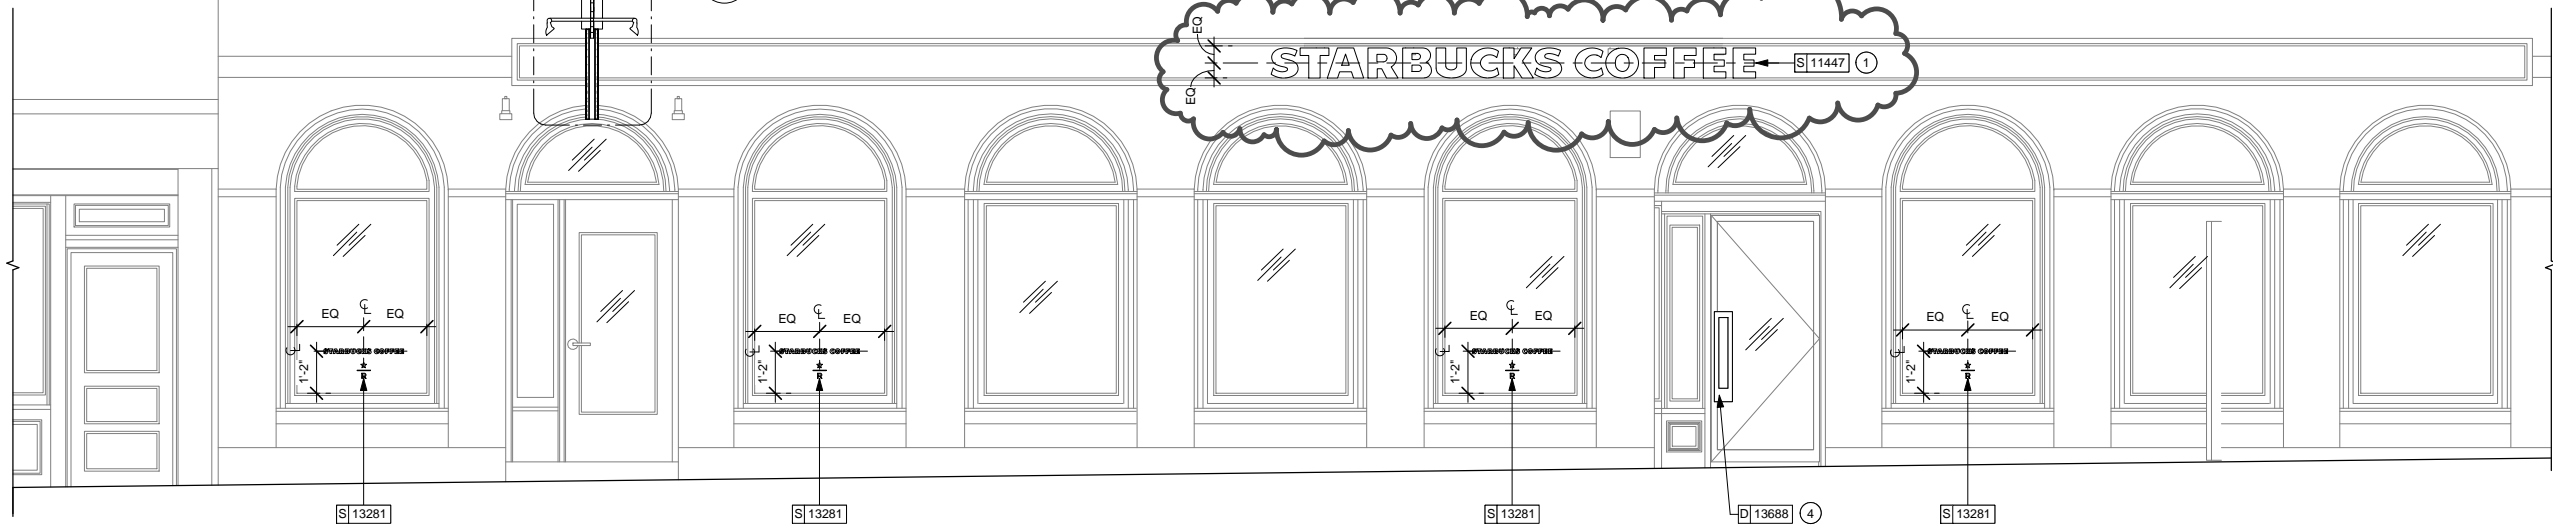

1 NORTH ELEVATION  
Scale: 3/8" = 1'-0"

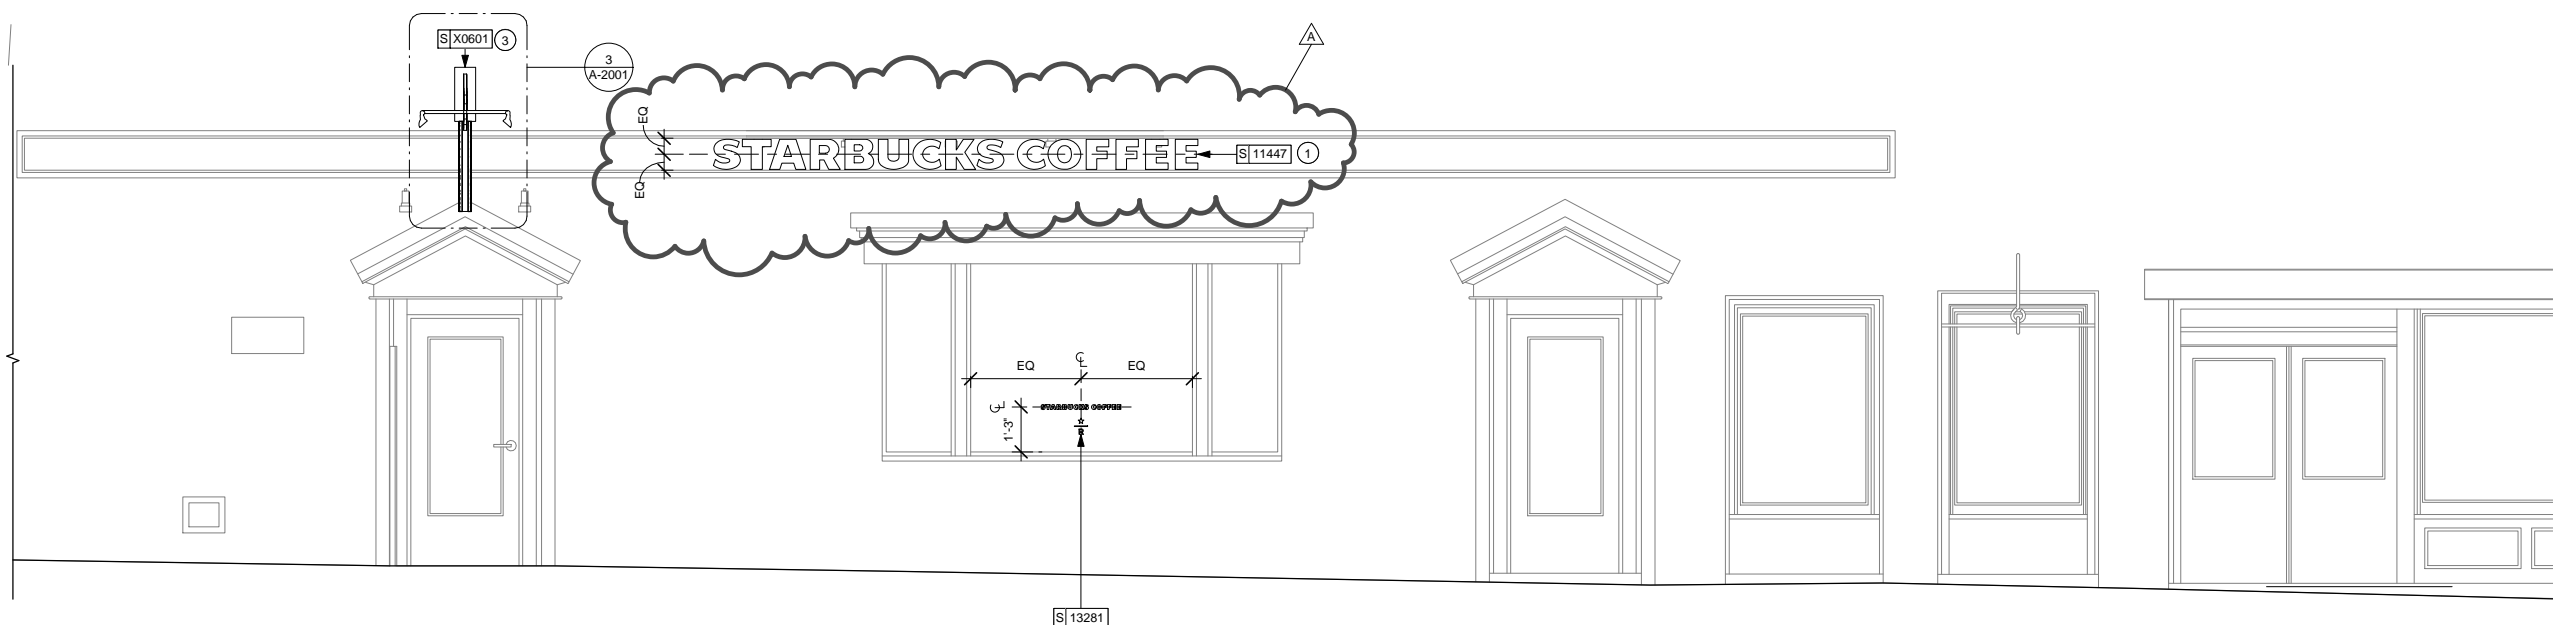

2 SOUTH ELEVATION  
Scale: 3/8" = 1'-0"

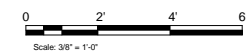

**STARBUCKS COFFEE COMPANY**  
2401 UTAH AVENUE SOUTH  
SEATTLE, WASHINGTON 98134  
(206) 318-1575

THESE DRAWINGS AND SPECIFICATIONS ARE CONFIDENTIAL AND SHALL REMAIN THE SOLE PROPERTY OF STARBUCKS CORPORATION, WHICH IS THE OWNER OF THE COPYRIGHT IN THIS WORK. THEY SHALL NOT BE REPRODUCED (IN WHOLE OR IN PART), SHARED WITH THIRD PARTIES OR USED IN ANY MANNER ON OTHER PROJECTS OR EXTENSIONS TO THIS PROJECT WITHOUT THE PRIOR WRITTEN CONSENT OF STARBUCKS CORPORATION.

Revision Schedule				
Rev	Date	By	Description	
A	02-21-14	WD	Sketch A	

**FULL REMODEL**

PROJECT NAME: **HAY BUILDING**  
PROJECT ADDRESS: **594 CONGRESS STREET  
PORTLAND, ME 04101**  
COUNTY: **CUMBERLAND**

STORE #: 7433  
PROJECT #: 04704-026  
CONCEPT: NCS  
PALETTE: REGIONAL MODERN  
ISSUE DATE: 12-16-2013  
DESIGN MANAGER: ETA KLIGER  
LEED® AP: N/A  
PRODUCTION DESIGNER: J. NEAL  
CHECKED BY: T. REISING

SHEET TITLE:  
**EXTERIOR ELEVATIONS**

SCALE: As indicated

SHEET NUMBER:  
**A-2001**