


SCALE:

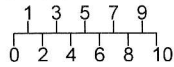



dotted lines indicate extent of work

provide data and power in new wall to meet tenant requirements

remove monitor outlets; patch walls

align new wall with existing drywall

relocate whiteboards to far wall where monitor was located

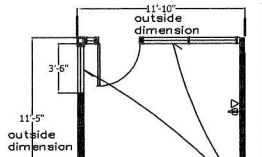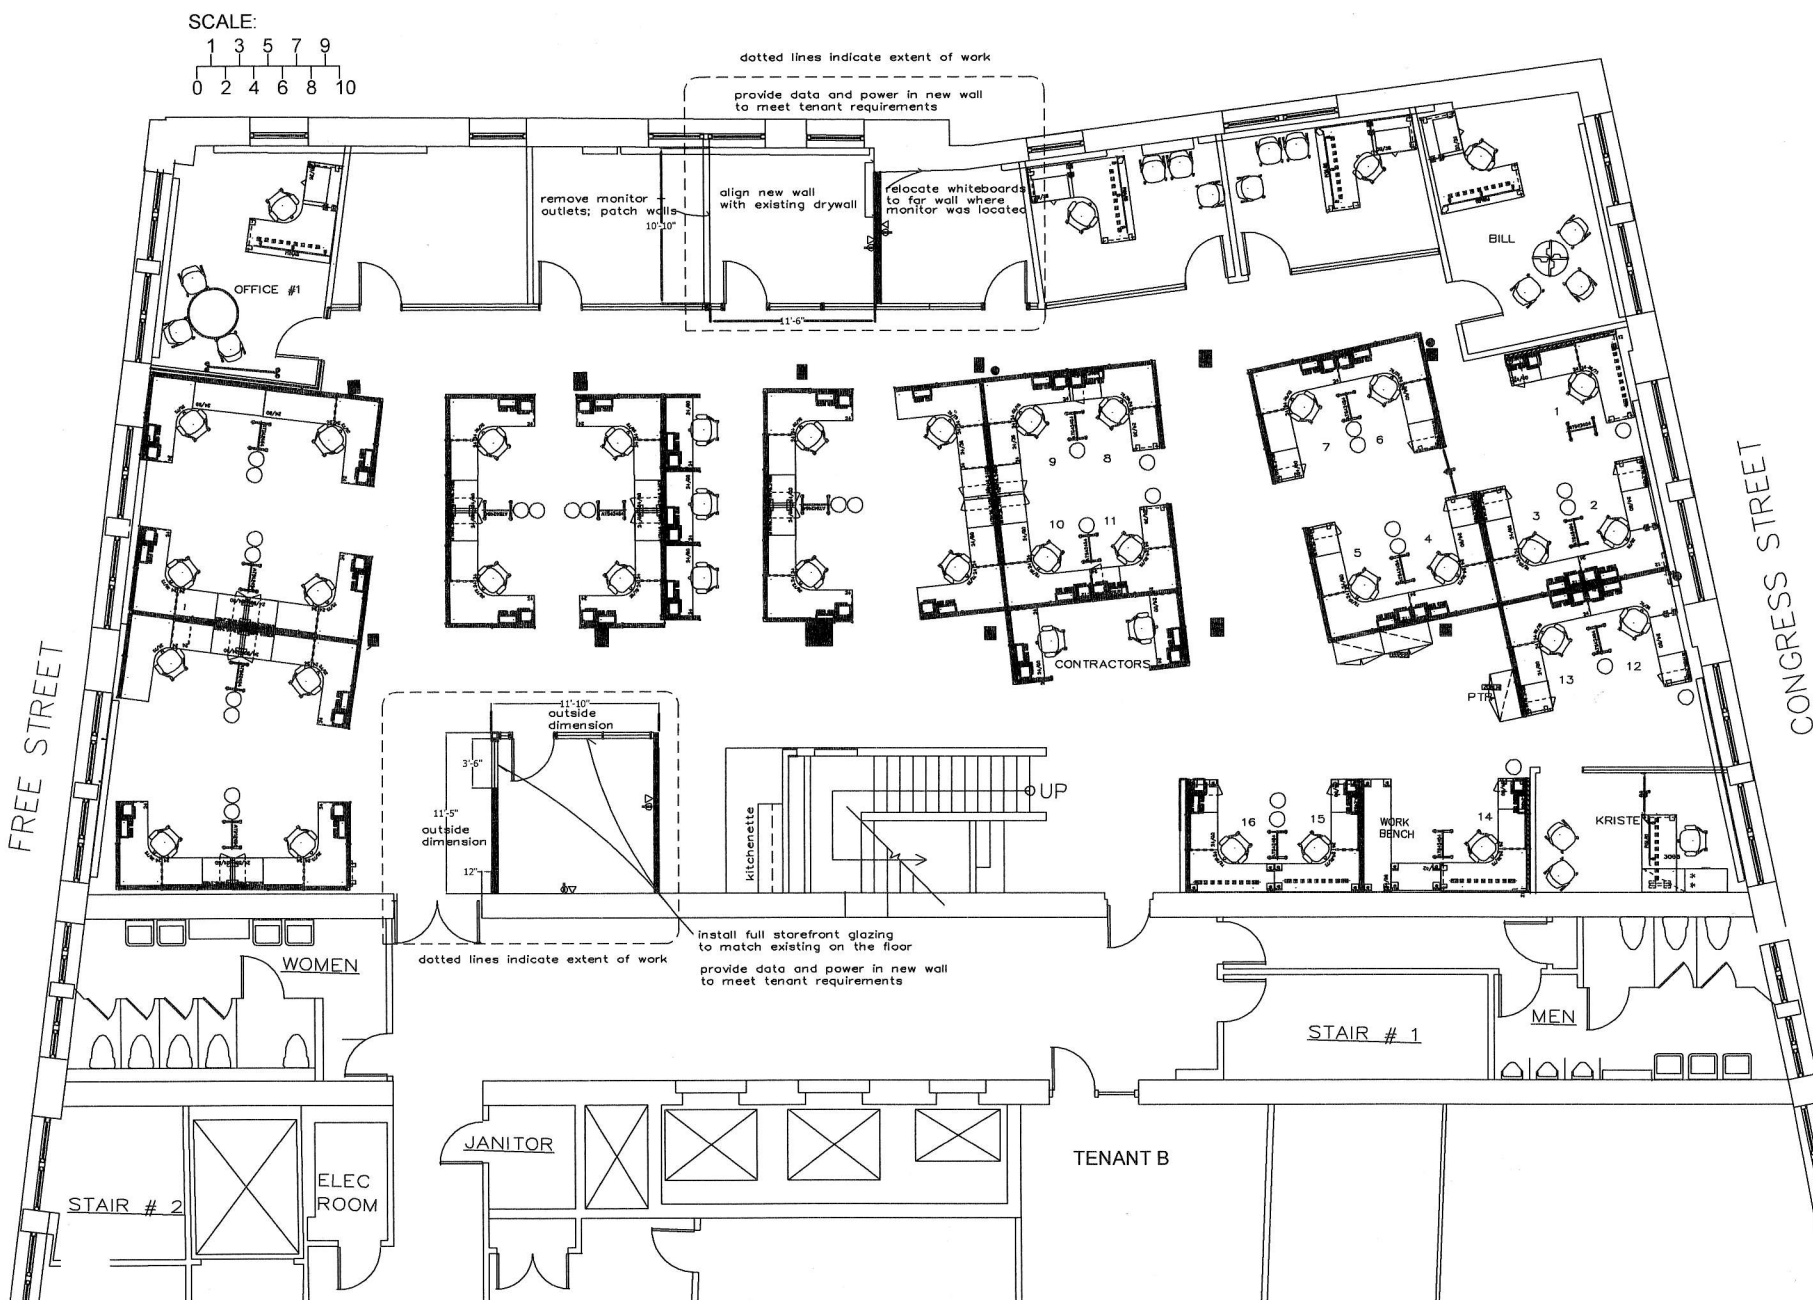

install full storefront glazing to match existing on the floor  
provide data and power in new wall to meet tenant requirements

dotted lines indicate extent of work

DIVERSIFIED COMMUNICATIONS  
THIRD FLOOR  
562 CONGRESS STREET  
PORTLAND, MAINE 04101

MAINE  
CERTIFIED  
INTERIOR  
DESIGNER  
#CID2115  
LISA M. WHITED

DATE: 12-12-17  
DRAWN BY: LMW  
SCALE: AS NOTED

ID-O1  
FLOOR PLAN