


CONSTRUCTION NOTES:

1. Provide power and VGA/CA cables at ceiling location for projector. Provide mounting device to attach projector. Run wiring back to teaching station at NE location. Refer to electrical drawings for more information.
2. All walls are to underside of decking, U.N.O.
3. Locate speaker mounts and wiring on east wall with architect & IT director.
4. Provide speaker wires and blocking for future speaker installation.
5. Provide fire-rated partitions as noted. Maintain fire-rating at all built-in items and around columns.
6. Provide non combustible firestopping at the ceiling, in all partitions where GWB on both sides of the partition does not extend to the roof deck.
7. Provide 3 1/2" sound attenuation in all new full hgt. walls, uno.
8. Provide 1/2" fire retardant plywood blocking or 6" high x 18 Ga. steel sheet blocking in partitions at all locations with surface applied equipment or accessories, such as handrails, toilet accessories, wall mounted door stops, and for support of wall cabinets, shelves, equipment, etc.
9. Cut and patch construction as required to complete the work.
10. Restore damaged and exposed finishes or patched areas in a manner which eliminates evidence of patching and refinishing.
11. Locate hinge side of door frames 4" from perpendicular wall, uno.
12. Where partition is infill or adjustment to existing wall, match existing wall thickness. Infill existing opening with metal studs and GWB. Feather wall compound onto existing wall as required to minimize evidence of patching, etc.

GRAPHIC KEY:

- | | | | |
|--|--------------------------|--|----------------------------------|
| | Existing Door | | Existing Wall |
| | New Door | | New Wall |
| | ALIGN | | Partition Type
See Sheet A3.2 |
| | New 1-Hour
Rated Wall | | Limit of Work |
| | New 2-Hour
Rated Wall | | |

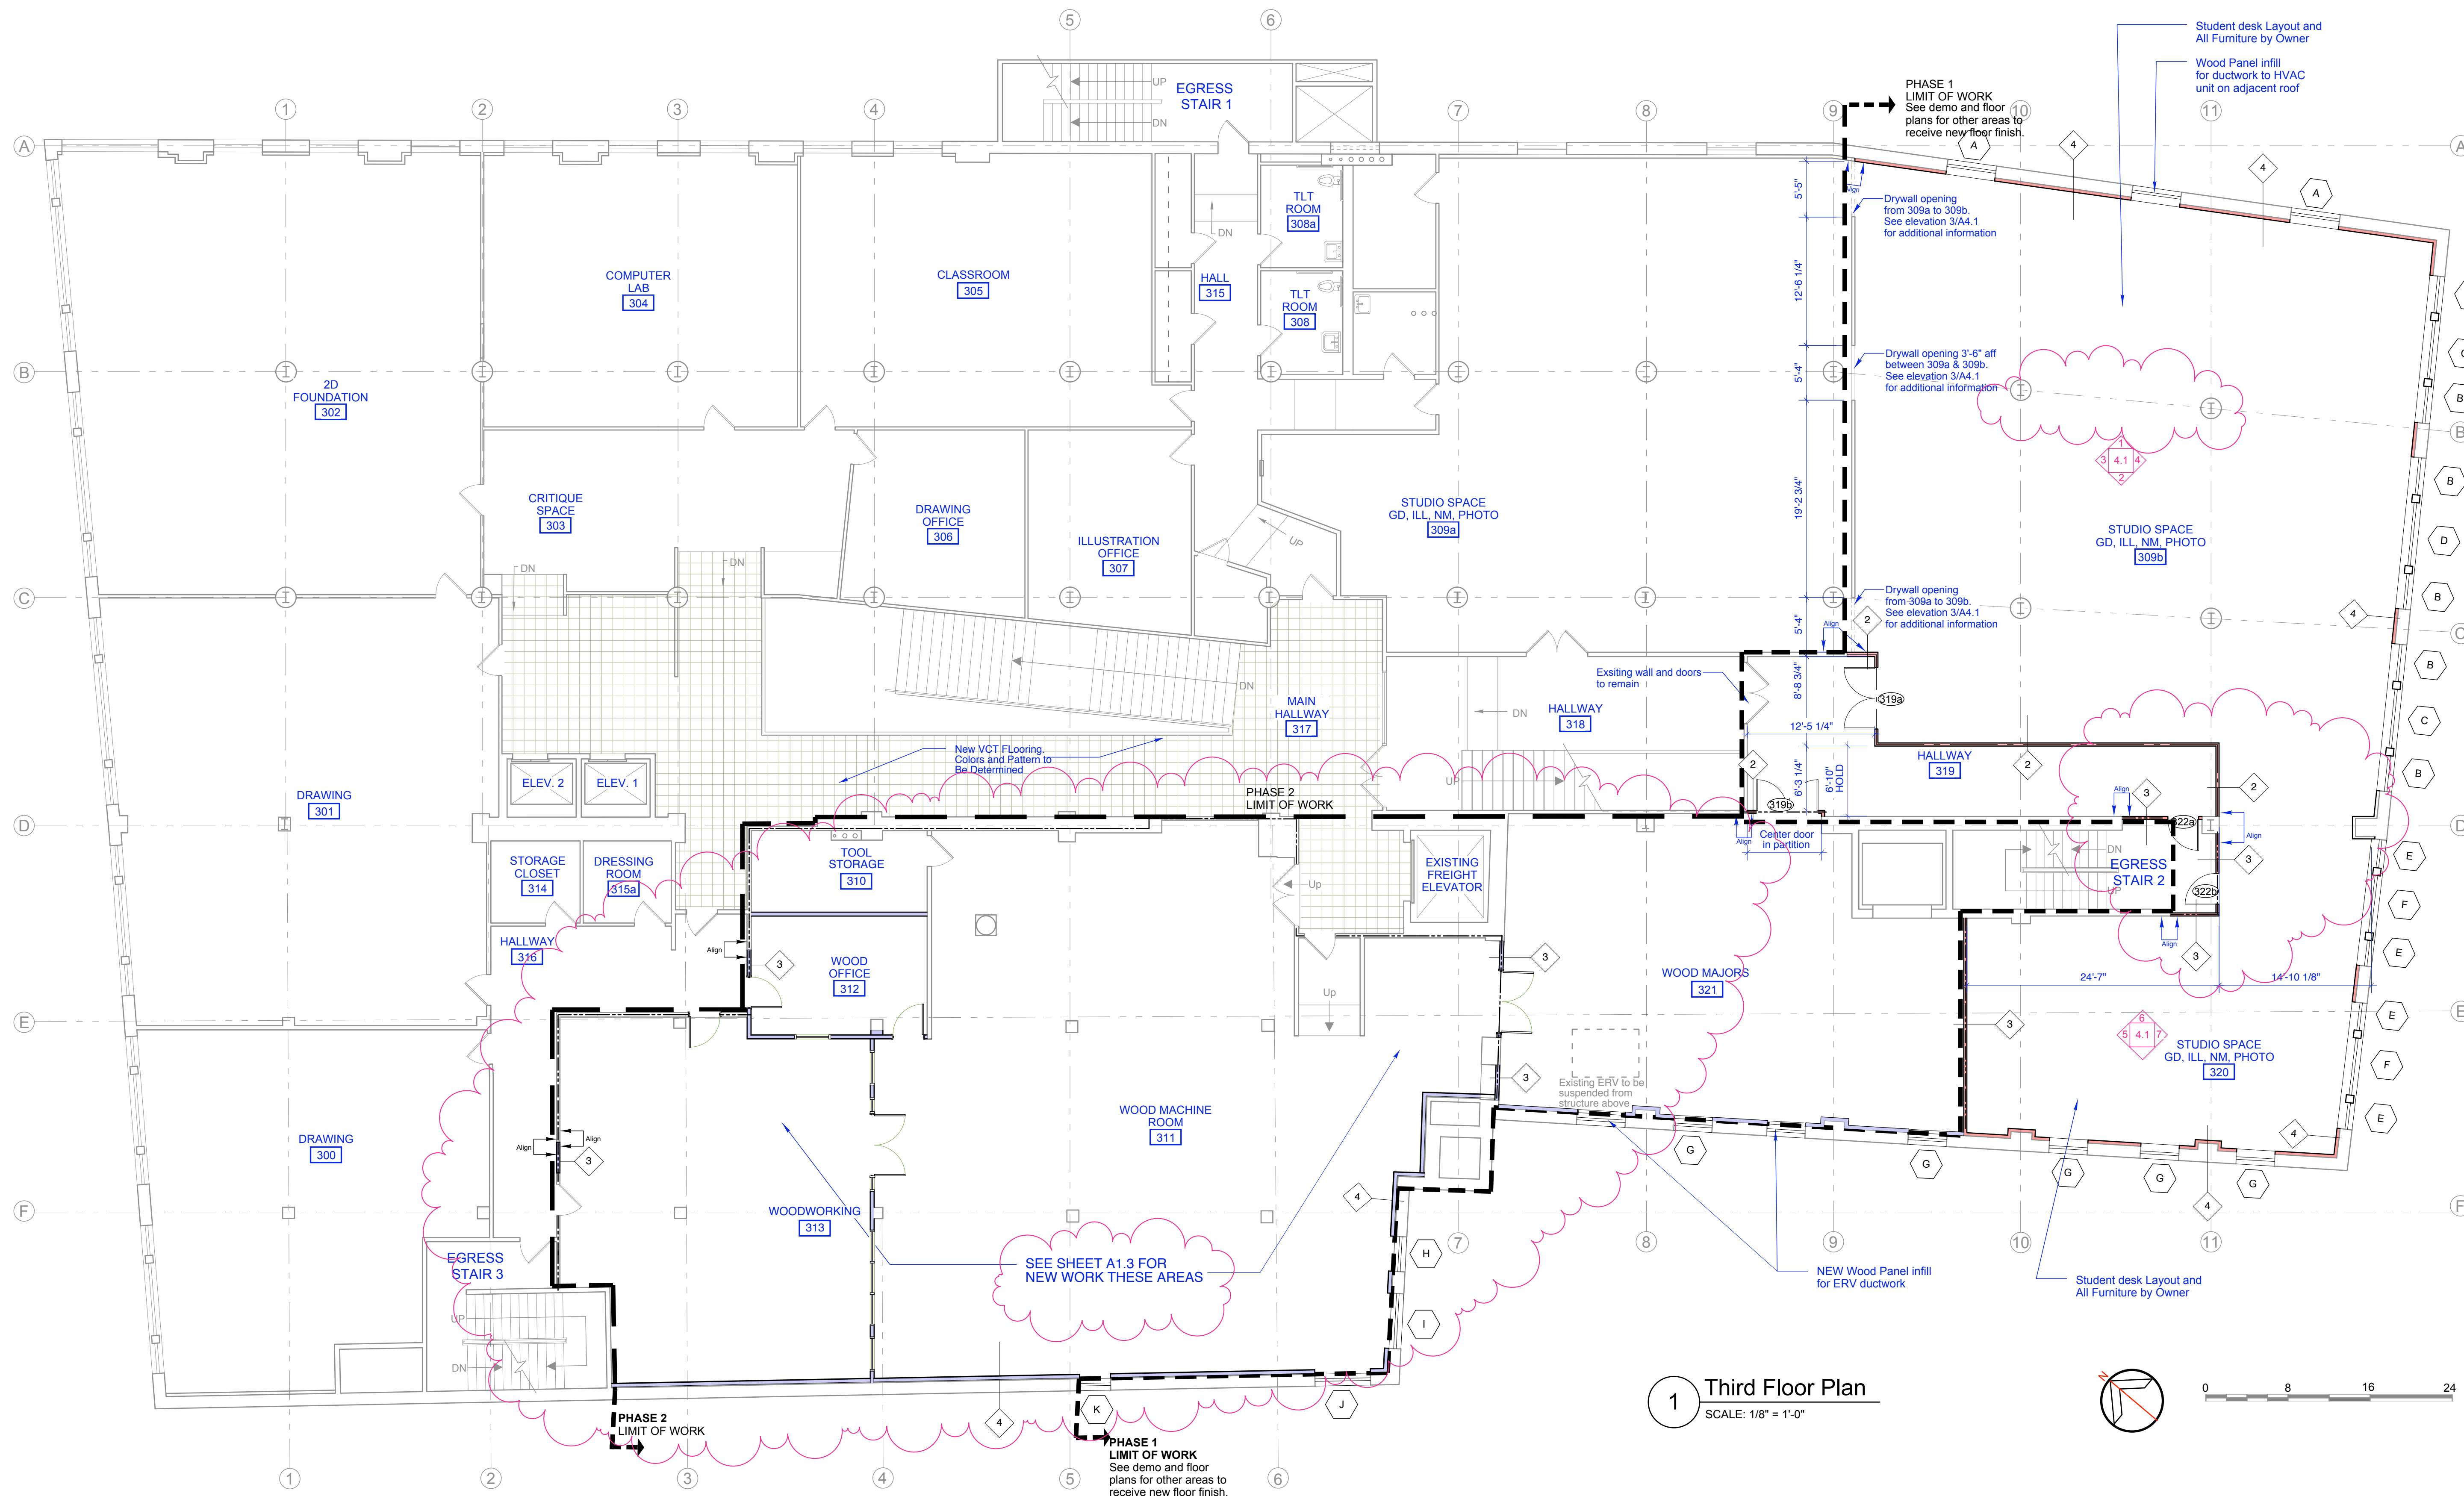

1 Third Floor Plan
SCALE: 1/8" = 1'-0"

RRA
Richard Renner|Architects

133 South Main Street
Sharon, MA 01770
508.651.2385
508.651.0911 fax

35 Pleasant Street
Portland, ME 04101
207.773.9699
207.773.9699 fax

REGISTERED ARCHITECT
RICHARD K. RENNER
No. 1056
STATE OF MAINE

**Permit Set
Revised**

MAINE COLLEGE OF ART
Third Floor Phase I & II

522 Congress Street
Portland, Maine

Third Floor Plan

File Name: A1 Floor Plans
Project No. 2008-04.10
Revised: 05.17.11

Drawn by: CNY
Scale: 1/8"=1'
Date: 04.15.11

THIRD FLOOR
RENOVATIONS

A1.1