

GENERAL NOTES

1: DRAWING NOTES: CONTRACTOR TO FURNISH AND INSTALL ALL NOTED LABOR AND MATERIALS UNLESS OTHERWISE NOTED.

2: CODE COMPLIANCE: ALL WORK SHALL CONFORM TO THE LATEST EDITION OF STATE, LOCAL AND OTHER CODES WHICH APPLY TO THIS PROJECT OR HAVE JURISDICTION.

3: COORDINATION: IT IS THE RESPONSIBILITY OF THE CONTRACTOR TO COORDINATE ALL DISCIPLINES AND TRADES SO THAT ALL BUILDING SYSTEMS AND COMPONENTS CAN BE ASSEMBLED WITHOUT CONFLICTS...

4: DISCREPANCIES & CLARIFICATIONS: THIS PROJECT INVOLVES THE FIT-UP OF AN EXISTING BUILDING. EXISTING DIMENSIONS SHOWN ON THE DRAWINGS ARE BELIEVED TO BE ACCURATE...

5: LAYOUT: UNLESS INDICATED OTHERWISE, CENTER WALL FRAMING AND PARTITION FRAMING ON COLUMN LINES. FLOOR PLAN DIMENSIONS ARE TO CENTER OF FRAMING...

6: CENTERING: UNLESS INDICATED OTHERWISE, CENTER BUILDING ELEMENTS WITHIN OR BETWEEN BUILDING ELEMENTS WITHIN ROOMS...

7: SYMMETRY: WHERE CONDITIONS OR THE DRAWINGS INDICATE OR IMPLY THAT SYMMETRY IS INTENDED, INFORMATION PROVIDED AT ONE SIDE APPLIES EQUALLY TO BOTH SIDES...

8: ACCESSIBILITY: ALL HANDICAPPED ACCESSIBLE BATHROOMS, GRAB BARS, AND DOOR OPENINGS SHALL MEET THE REQUIREMENTS OF TITLE 9A-548, CHAPTER 5 OF THE MAINE HUMAN RIGHTS COMMISSION TITLE LATEST EDITION & THE DEPARTMENT OF JUSTICE ADA STANDARDS FOR ACCESSIBLE DESIGN.

9: DRAWING SCALES: WORK FROM THE GIVEN DIMENSIONS ONLY. SCALE IS INDICATED ON THE DRAWINGS FOR CONVENIENCE ONLY. IT IS NOT INTENDED THAT INFORMATION BE DETERMINED BY SCALING THE DRAWINGS SINCE SOME ITEMS MAY NOT BE TO SCALE.

10: WATER-RESISTANT GWB: INSTALL WATER-RESISTANT GYPSUM WALL BOARD IN ALL REST ROOMS & TOILET ROOMS OR AT ANY WALL WITH PLUMBING FIXTURES.

10A: HIGH IMPACT GWB: INSTALL HIGH IMPACT GYPSUM WALL BOARD IN ALL STAIRWELLS

11: INTERIOR ELEVATIONS: INTERIOR ELEVATIONS MAY BE REVERSED FROM AND/OR SIMILAR TO ACTUAL CONDITIONS. SEE FLOOR PLANS FOR WINDOW AND DOOR QUANTITIES AND LOCATIONS, FOR CASEWORK LAYOUTS, AND FOR MONITOR LOCATIONS.

12: BUILDING INSULATION: PROVIDE AS INDICATED IN WALL SECTIONS AND IN ACCORDANCE WITH PARTITION TYPES, WHETHER OR NOT SHOWN IN DETAILS AND OTHER DRAWINGS. FOR CLARITY, INSULATION MAY NOT BE SHOWN IN SOME CASES, EVEN IF IT IS TO BE PROVIDED.

13: BLOCKING: INSTALL BLOCKING BEHIND ALL SURFACE-APPLIED FIXTURES TRIM, CASEWORK, SHELVES, BRACKETS, TOILET ACCESSORIES, CHAIR RAILS, PICTURE RAILS, GRAB BARS, BASE MOLDINGS, AND AS OTHERWISE REQUIRED, WHEN SUCH ITEMS ARE APPLIED ON STUD WALLS.

14: PENETRATIONS AT STRUCTURAL MEMBERS: BEFORE PENETRATING JOISTS, BEAMS OR OTHER STRUCTURAL MEMBERS, CONSULT WITH THE ARCHITECT.

15: DAMAGED WORK: BUILDING OR SITE COMPONENTS WHICH ARE AFFECTED BY NEW WORK, DEMOLITION, OR WHICH MAY BE DAMAGED BY THE GENERAL CONTRACTOR OR ANY SUB-CONTRACTOR SHALL BE REPLACED OR RESTORED TO ORIGINAL CONDITION AND COLOR TO MEET THE APPROVAL OF THE ARCHITECT.

16: UTILITIES: VERIFY THE SIZE AND LOCATION OF ALL UNDERGROUND UTILITIES AND REPORT ANY DISCREPANCIES TO THE ARCHITECT IN WRITING. DO NOT PROCEED WITH WORK UNTIL THE DISCREPANCY HAS BEEN RESOLVED TO THE SATISFACTION OF THE ARCHITECT.

17: RATED CONSTRUCTION: PROVIDE RATED CONSTRUCTION AS REQUIRED BY CODE, AS SPECIFIED, AND AS INDICATED ON DRAWINGS. IT IS THE RESPONSIBILITY OF THE CONTRACTOR TO PROVIDE AND INSTALL ALL COMPONENTS REQUIRED TO CREATE SUCH RATED CONSTRUCTION, REGARDLESS OF WHETHER OR NOT SUCH COMPONENTS ARE INDICATED. PROVIDE CONTINUITY OF SUCH RATED CONSTRUCTION AROUND AND BETWEEN SPACES, INCLUDING AT CHASES AND AT FLOORS, TO MAINTAIN COMPLETE SEPARATIONS, EVEN IF NOT SPECIFICALLY INDICATED.

18: SHOP DRAWINGS: SUBMIT SHOP DRAWINGS TO THE ARCHITECT FOR REVIEW PRIOR TO FABRICATIONS. SUBMITTALS REQUIRED INCLUDE, BUT ARE NOT LIMITED TO, SHOP DRAWINGS FOR ALL PREFABRICATED CONCRETE, STEEL, MILLWORK & SIGNAGE, SAMPLES OF ALL PROPOSED PAINTS, METALS, WALL COVERINGS, LAMINATES, SOLID SURFACE MATERIALS, CERAMIC TILE, AND HARDWARE. SUBMIT MANUFACTURERS' DATA FOR ALL LIGHTING SYSTEMS, AND HARDWARE.

19: PERMITS: THE GENERAL CONTRACTOR SHALL OBTAIN AND PAY FOR ANY BUILDING PERMITS REQUIRED AND CARRY ANY INSURANCE COVERAGES REQUIRED.

20: INTERIOR FINISHES: ALL INTERIOR FINISHES AND FURNISHINGS ARE TO BE CLASS 'A' FIRE RATED AND ARE TO COMPLY WITH SECTION 902.0 BOCA (INTERIOR FLAME SPREAD).

21: ELECTRICAL DESIGN: REFER TO ELECTRICAL DRAWINGS AND SPECIFICATIONS

22: WASTE REMOVAL: THE GENERAL CONTRACTOR SHALL DISPOSE OF ALL WASTE AND DEBRIS OFF THE PREMISES.

23: LANDLORD COORDINATION: THE GENERAL CONTRACTOR MUST COORDINATE WITH THE BUILDING OWNER ALL ACTIVITIES INCLUDING BUT NOT LIMITED TO WORK WHICH WILL GENERATE EXCESSIVE NOISE AND MODIFICATION TO UTILITIES. WORK MUST NOT INTERFERE WITH EXISTING SMOKE DETECTORS, ALARMS OR BUILDING SYSTEM MANAGEMENT.

24: TEMPORARY FACILITIES: PROVIDE ALL TEMPORARY FACILITIES AND SERVICES, CONSTRUCTION AND SUPPORT FACILITIES, AND SECURITY AND PROTECTION AS NEEDED TO PROTECT NEW AND EXISTING CONSTRUCTION FOR THE DURATION OF A COMPLETE INSTALLATION.

25: FINAL CLEANING: EMPLOY EXPERIENCED WORKERS FOR FINAL CLEANING. CLEAN EACH SURFACE TO THE CONDITION EXPECTED IN A COMMERCIAL BUILDING CLEANING PROGRAM.

26: MANUFACTURERS INSTRUCTIONS: ALL MATERIALS & EQUIPMENT SHALL BE INSTALLED ACCORDING TO MANUFACTURER'S SPECIFICATIONS.

27: GUARANTEE: GUARANTEE: ALL MATERIALS AND WORKMANSHIP SHALL BE GUARANTEED FOR A PERIOD OF ONE YEAR FROM THE DATE OF FINAL ACCEPTANCE UNLESS OTHERWISE SPECIFIED FOR A LONGER PERIOD OF TIME ON A CERTAIN ITEM.

28: ASBESTOS: ALL MATERIAL USED FOR THE CONSTRUCTION OF THIS PROJECT, WHETHER BUILDING MATERIALS OR APPURTENANCES, SHALL BE NON-ASBESTOS CONTAINING MATERIAL.

29: HAZARDOUS FUMES: THE GENERAL CONTRACTOR SHALL CONFIRM THAT ALL MATERIAL AND FINISHES SPECIFIED AND THEIR FABRICATION OR INSTALLATION WILL NOT RELEASE FUMES OR AROMAS DURING CONSTRUCTION WHICH MAY BE A HAZARD OR NUISANCE TO PERSONNEL.

30: PEST CONTROL: SEAL AND CAULK AROUND ALL PENETRATIONS, CRACKS AND CREVICES AND ANY OPENINGS CAPABLE OF HARBORING INSECTS/RODENTS.

31: EXPOSED UTILITIES: ALL EXPOSED UTILITY WIRES AND PIPES (ELECTRICAL, PLUMBING, ETC.) SHALL BE INSTALLED IN A WAY THAT DOES NOT OBSTRUCT OR PREVENT THE CLEANING OF FLOORS, WALLS, AND CEILING AREAS. THEY SHALL BE INSTALLED A MINIMUM OF 6" OFF FLOORS AND 1" OFF WALLS, CEILING AND ADJACENT PIPES.

32. OWNER SUPPLIED EQUIPMENT: EQUIPMENT SUPPLIED BY THE OWNER AND INSTALLED BY THE GENERAL CONTRACTOR. EQUIPMENT INFORMATION AND SPECIFICATIONS ARE TO BE THE MOST CURRENT AVAILABLE AT THE TIME OF DOCUMENTATION PREPARATION. THE GENERAL CONTRACTOR SHALL BE RESPONSIBLE FOR VERIFYING WITH THE OWNER THE EXACT DIMENSIONS AND EQUIPMENT CONNECTION REQUIREMENTS (INCLUDING ELECTRICAL CIRCUIT REQUIREMENTS) OF EQUIPMENT TO BE SUPPLIED. THE GENERAL CONTRACTOR SHALL MAKE ALL FINAL CONNECTIONS AS NOTED ON THE DRAWINGS. INSTALL THE SET UP IN WORKING ORDER, CHECK WARRANTIES, TEST AND NOT VOID WARRANTIES. THE GENERAL CONTRACTOR SHALL COORDINATE WITH THE OWNER DELIVERY, STORAGE AND INSTALLATION OF ALL OWNER SUPPLIED EQUIPMENT. THE GENERAL CONTRACTOR SHALL STORE EQUIPMENT IF REQUESTED BY THE OWNER UNTIL INSTALLATION. SEE DRAWINGS FOR OTHER OWNER SUPPLIED/GENERAL CONTRACTOR INSTALLED ITEMS.

33: FIRE PROTECTION NOTE: EXISTING SPRINKLERHEADS, ALARM SYSTEM AND DETECTORS ARE TO BE MODIFIED TO CONFORM WITH THE PROPOSED PLAN. COORDINATE WITH THE ARCHITECT, ANY MODIFICATION OR LOCATIONS WHERE EXISTING SYSTEMS ARE AFFECTED BY THE NEW DESIGN.

34: SOILS AT FOOTINGS: REPORT THE LOCATION OF ALL UNSUITABLE SOILS AND MATERIALS BELOW ANTICIPATED LEVEL OF FOOTING TO THE ARCHITECT PRIOR TO THE SETTING OF FORMS.

35: ACCESS PANELS: CONTRACTOR IS RESPONSIBLE FOR COORDINATING QUANTITY AND LOCATION OF ALL REQUIRED ACCESS PANELS FOR ALL MEP CONTROLS, CLEANOUTS, DAMPERS, PULL BOXES, ETC.

36: EXISTING HAZARDOUS MATERIALS ALL HAZARDOUS MATERIALS INCLUDING BUT NOT LIMITED TO ASBESTOS AND LEAD PAINT ARE TO BE HANDLED, ENCAPSULATED, ABATED AND DISPOSED OF IN ACCORDANCE WITH ANY AND ALL FEDERAL, STATE AND LOCAL REQUIREMENTS AND REGULATIONS.


37: INDUSTRY STANDARDS: ALL WORK SHALL BE PERFORMED IN ACCORDANCE WITH INDUSTRY STANDARDS. STANDARDS INCLUDE BUT ARE NOT LIMITED TO THE FOLLOWING:

Table listing industry standards: AAMA AMERICAN ARCHITECTURAL MANUFACTURERS ASSOCIATION, ACT AMERICAN CONCRETE INSTITUTE, ANSI AMERICAN NATIONAL STANDARDS INSTITUTE, ASTM AMERICAN SOCIETY FOR TESTS AND MATERIALS, AWI ARCHITECTURAL WOODWORK INSTITUTE "CUSTOM GRADE", AWS AMERICAN WELDING SOCIETY, IGMA INSULATING GLASS MANUFACTURERS ALLIANCE, NAAMM NATIONAL ASSOCIATION OF ARCHITECTURAL METAL MANUFACTURERS, NRCA NATIONAL ROOFING CONTRACTORS ASSOCIATION, NTCA NATIONAL TILE CONTRACTORS ASSOCIATION, SMACNA SHEET METAL AND AIR CONDITIONING NATIONAL ASSOCIATION, WDMA WINDOW AND DOOR MANUFACTURERS ASSOCIATION

ABBREVIATIONS

Table of abbreviations: AC AIR CONDITIONING, ADI ACoustical ceiling TILE, ADAAG AMERICANS WITH DISABILITIES ACT ACCESSIBILITY'S GUIDELINES, ADD ABOVE FINISHED FLOOR, AHU AIR-HANDLING UNIT, AL ALUMINUM, ARCH ARCHITECT/ARCHITECTURAL, AVFP ACOUSTIC WALL PANEL, B TO BLS BACK-TO-BACK ANGLES, B.B.G.C. BASE BUILDING GENERAL CONTRACTOR, BLG BUILDING, BLDG BUILDING LINE, BLKG BLOCKING, BSMT BASEMENT, BTWN BETWEEN, OZ OUNCE, C COURSE (MASONRY), CER CERAMIC, CG CORNER GUARD, CH COAT HOOK, CJ CONTROL JOINT, CL CENTER LINE, CLG CEILING, CMU CONCRETE MASONRY UNIT, CO CLEAN OUT, COL COLUM, COND CONCRETE CONDITION, CONN CONNECTION, CONST CONSTRUCTION, CONT CONTINUOUS, CORR CORROSION, CT CERAMIC TILE, CUH CABINET UNIT HEATER, D DBL DOUBLE, DF DRINKING FOUNTAIN, DIA DIAMETER, DIFF DIFFUSER, DIM DIMENSION, DN DOWN, DR DOOR, DSP DRY STAND PIPE, DWG DRAWING, E EA EAST, EL EACH, ELEC ELECTRICAL, ELEV ELEVATOR, ENTR ENTRANCE, EQ EQUAL, EQUIP EQUIPMENT, EXP EXPANSION, EXPB EXPANSION BOLT, EXTD EXTENSION JOINT, EXT EXTERIOR, EPDM ETHYLENE PROPYLENE DIENE MONOMER, EWC ELECTRIC WATER COOLER, F FAHRENHEIT, FB FLAT BAR, FC FIRE EXTINGUISHER AND CABINET, FLD FLOOR DRAIN, FE FIRE EXTINGUISHER, FEXC FIRE EXTINGUISHER CABINET, FTWD FIRE TREATED WOOD, FIN FINISH, FL FACE OF BRICK, FOC FACE OF CONCRETE, FOF FACE OF FINISH, FOS FACE OF STUDS, FOW FLOOR WALL, FSS FIRE SUPPRESSION SYSTEM, FTG FOOT, FRG FIBER REINFORCED GYPSUM, FRI FLOOR RADIATION, FH FUME HOOD, G GAUGE, GALV GALVANIZED, GB GRAB BAR, GC GENERAL CONTRACTOR, GFI GROUND-Fault INTERRUPTER, GLAM GLASS/GLAZING/LAZED GLUE LAMINATED WOOD, GND GROUND, GWB GYPSUM WALL BOARD, H HB HOSE BIB, HC HANDICAP, HML HOLLOW METAL, HORIZ HORIZONTAL, HP HORSE POWER/HIGH POINT/HEAT PUMP, HR HOUR, HW HOT WATER, HVAC HEATING VENTILATION AIR CONDITIONING, L LAB, LAM LAMINATED, LB POUND, LH LEFT-HAND, LCC LEAD COATED COPPER, M MACH, MAS MASONRY, MATL MATERIAL, MAX MAXIMUM, MDO MEDIUM-DENSITY OVERLAY, MEB MEMBRANE, MECH MECHANICAL, MEZZ MEZZANINE, MFR MANUFACTURER, MIN MINIMUM, MISC MISCELLANEOUS, MSONRY MASONRY OPENING, MOUNT MOUNTED, MTB METAL MARKER BOARD, N ON CENTER, N# NORTH NUMBER, N# NOT IN CONTACT, NOM NOMINAL DIMENSION, NTS NOT TO SCALE, O ON/OVER, OC ON CENTER, OD OUTSIDE DIAMETER/OUTSIDE DIMENSION, OFF OFFICE, OPENING OPENING, OPP OPPOSITE, OPH OPPOSITE HAND, OSB ORIENTED STRAND BOARD, OZ OUNCE, P PURCHASED BY OWNER INSTALLED BY CONTRACTOR, PC PRECAST, PL PLATE, PLM PLASTIC LAMINATE, PR PAIR, PRE FAB PREFABRICATE, PRIV PRIVACY, PRIM PRIMED, PSF POUNDS PER SQUARE FOOT, PSI POUNDS PER SQUARE INCH, PTD PAINTED, PTN PARTITION, PVC POLYVINYL CHLORIDE, PWD PLYWOOD, PRSS PRESSURE TREATED, PERF PERFORATED, Q QUARTY TILE, QTR QUARTER, R RISER/RADIUS, RAD RADIUS, RBR RUBBER BASE, RCF REFLECTED CEILING PLAN, RO ROOF, RFR REINFORCING BAR, REFR REFRIGERATOR, REIN REINFORCED, REQ REQUIRED, RES RESILIENT, REV REVERSE, RM ROOM, RO ROUGH OPENING, ROW RIGHT OF WAY, S SCHED SCHEDULE, SF SQUARE FEET, SIM SIMILAR, SPEC SPECIFICATION, SQ SQUARE, SST STAINLESS STEEL, STC SOUND TRANSMISSION CLASS, STD STANDARD, STL STEEL, STOR STORAGE, STRUC STRUCTURE/STRUCTURAL, SUSP SUSPENSION, T T&G TONGUE&GROOVE, TEL TELEPHONE, THR THICK, TD TOP OF DECK, TOS TOP OF STEEL, TYP TYPICAL, TV TELEVISION, TB TACK BOARD, TOC TOP OF CONCRETE, U UNDERWRITERS LABORATORIES, INC, UNIT UNIT VENTILATOR, V VCT VINYL COMPOSITION TILE, VERT VERTICAL, VF VERIFY IN FIELD, VOL VOLUME, W WEST, WO WITHOUT, W WITH, WD WOOD, WF WIDE FLANGE, WP WORK POINT, WT WEIGHT

FIRESTOPPING DETAILS

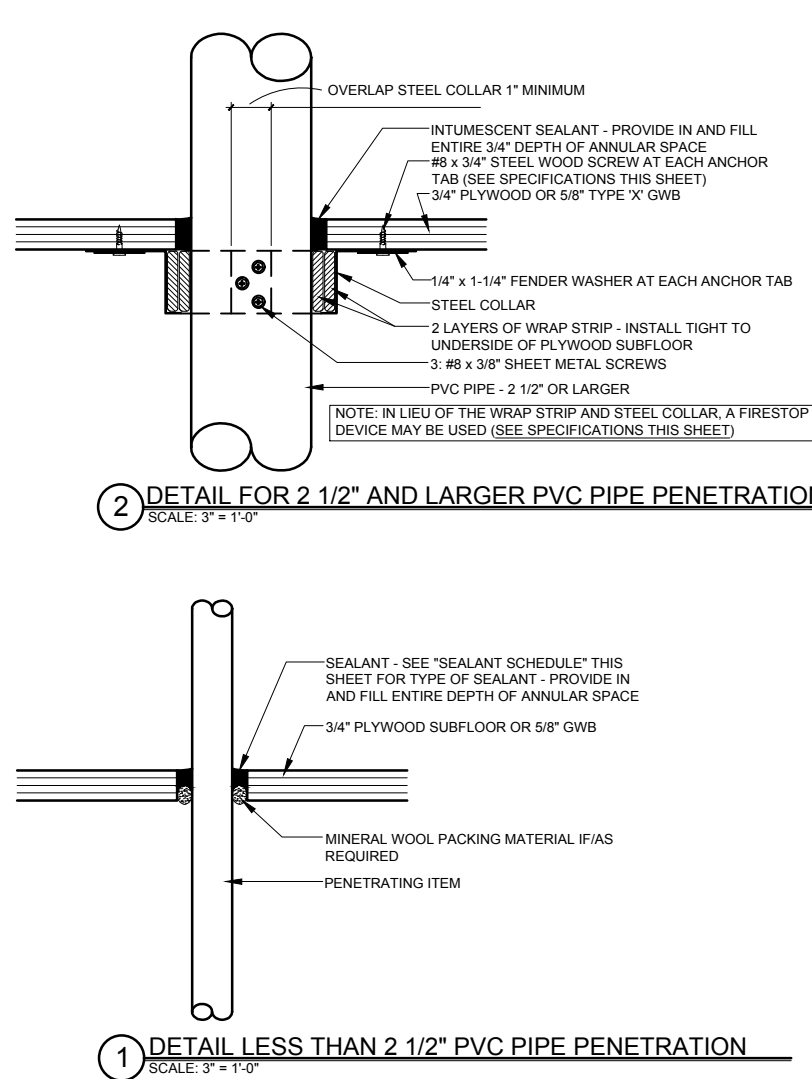

SPECIFICATIONS

WRAP STRIP: 1/4" THICK x 1 1/2" MINIMUM WIDTH INTUMESCENT MATERIAL WITH PLASTIC FILM FACING BOTH SIDES. TEMPORARILY SECURE WITH MASKING TAPE. SPECIFIED TECHNOLOGIES INC. (STI) "SpecSeal RED Wrap Strip" OR "SpecSeal BLU Wrap Strip" OR EQUAL. STEEL COLLAR: WRAP STRIP MANUFACTURER'S STEEL COLLAR, FABRICATED FROM .016 INCH THICK GALVANIZED SHEET STEEL...


SEALANT SCHEDULE:

INTUMESCENT SEALANT: PROVIDE AT ALL PENETRATIONS THROUGH RATED CONSTRUCTION FOR PENETRATING ITEMS INCLUDING BUT NOT LIMITED TO: PVC PIPE; ROOF LEADER PIPES; GAS PIPES & LINES; SPRINKLER PIPES; ELECTRICAL & COMMUNICATIONS CABLES & WIRES; AND ALARM SYSTEM WIRES. DO NOT USE INTUMESCENT SEALANT AT DOMESTIC HOT WATER OR HYDRONIC HEATING SYSTEM PIPES. FIRESTOP SEALANT: PROVIDE AT ALL PENETRATIONS THROUGH RATED CONSTRUCTION FOR PENETRATING ITEMS INCLUDING DOMESTIC HOT AND COLD WATER PIPES AND HYDRONIC HEATING SYSTEM PIPES.

NOTE:

FOR LOCATIONS OF RATED CONSTRUCTION, SEE ARCHITECTURAL FLOOR PLANS AND SECTIONS

DRAWING LEGEND

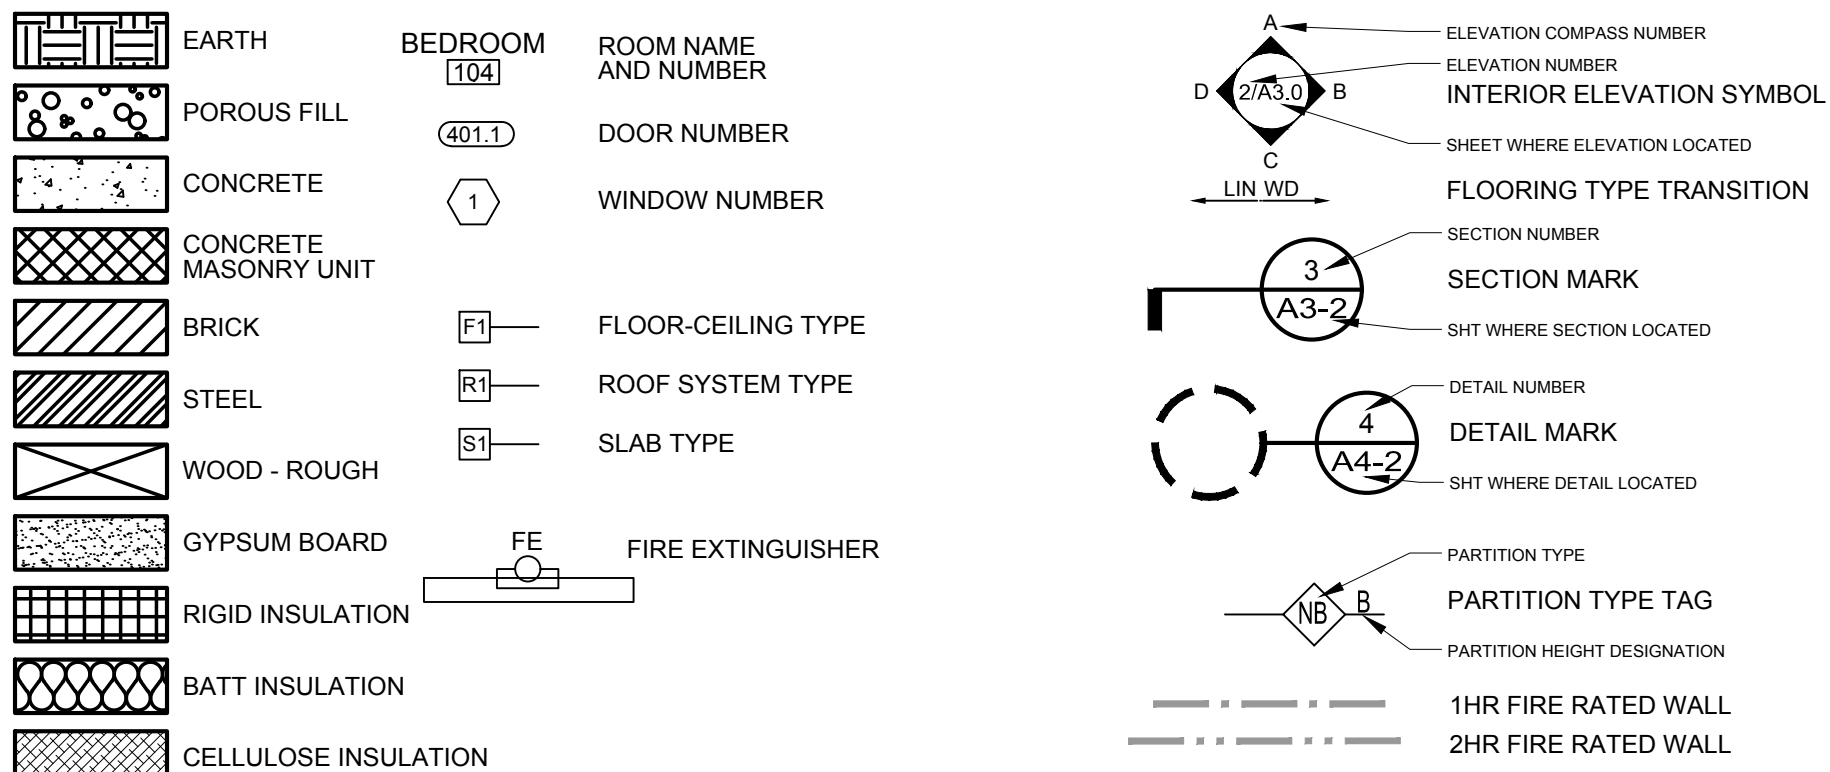

REGISTERED ARCHITECT logo for RYAN J. SENATORE, No. 3322, State of Maine. Below it, © 2017 RYAN SENATORE ARCHITECTURE

SUITE 502 TENANT FIT-UP
482 CONGRESS STREET
PORTLAND, MAINE

RSA ARCHITECTURE logo with address: 565 CONGRESS STREET, PORTLAND, MAINE 04101, 207-650-6414, ryan@rsaarchitecture.com

CONSULTANTS:

REVISIONS:

DATE: APRIL 06, 2017

PROJECT No. 1713

DRAWN BY: RJS

CHECKED BY: RJS

SCALE: AS NOTED

SHEET TITLE: GENERAL NOTES ABBREVIATIONS AND LEGEND

G1-0