

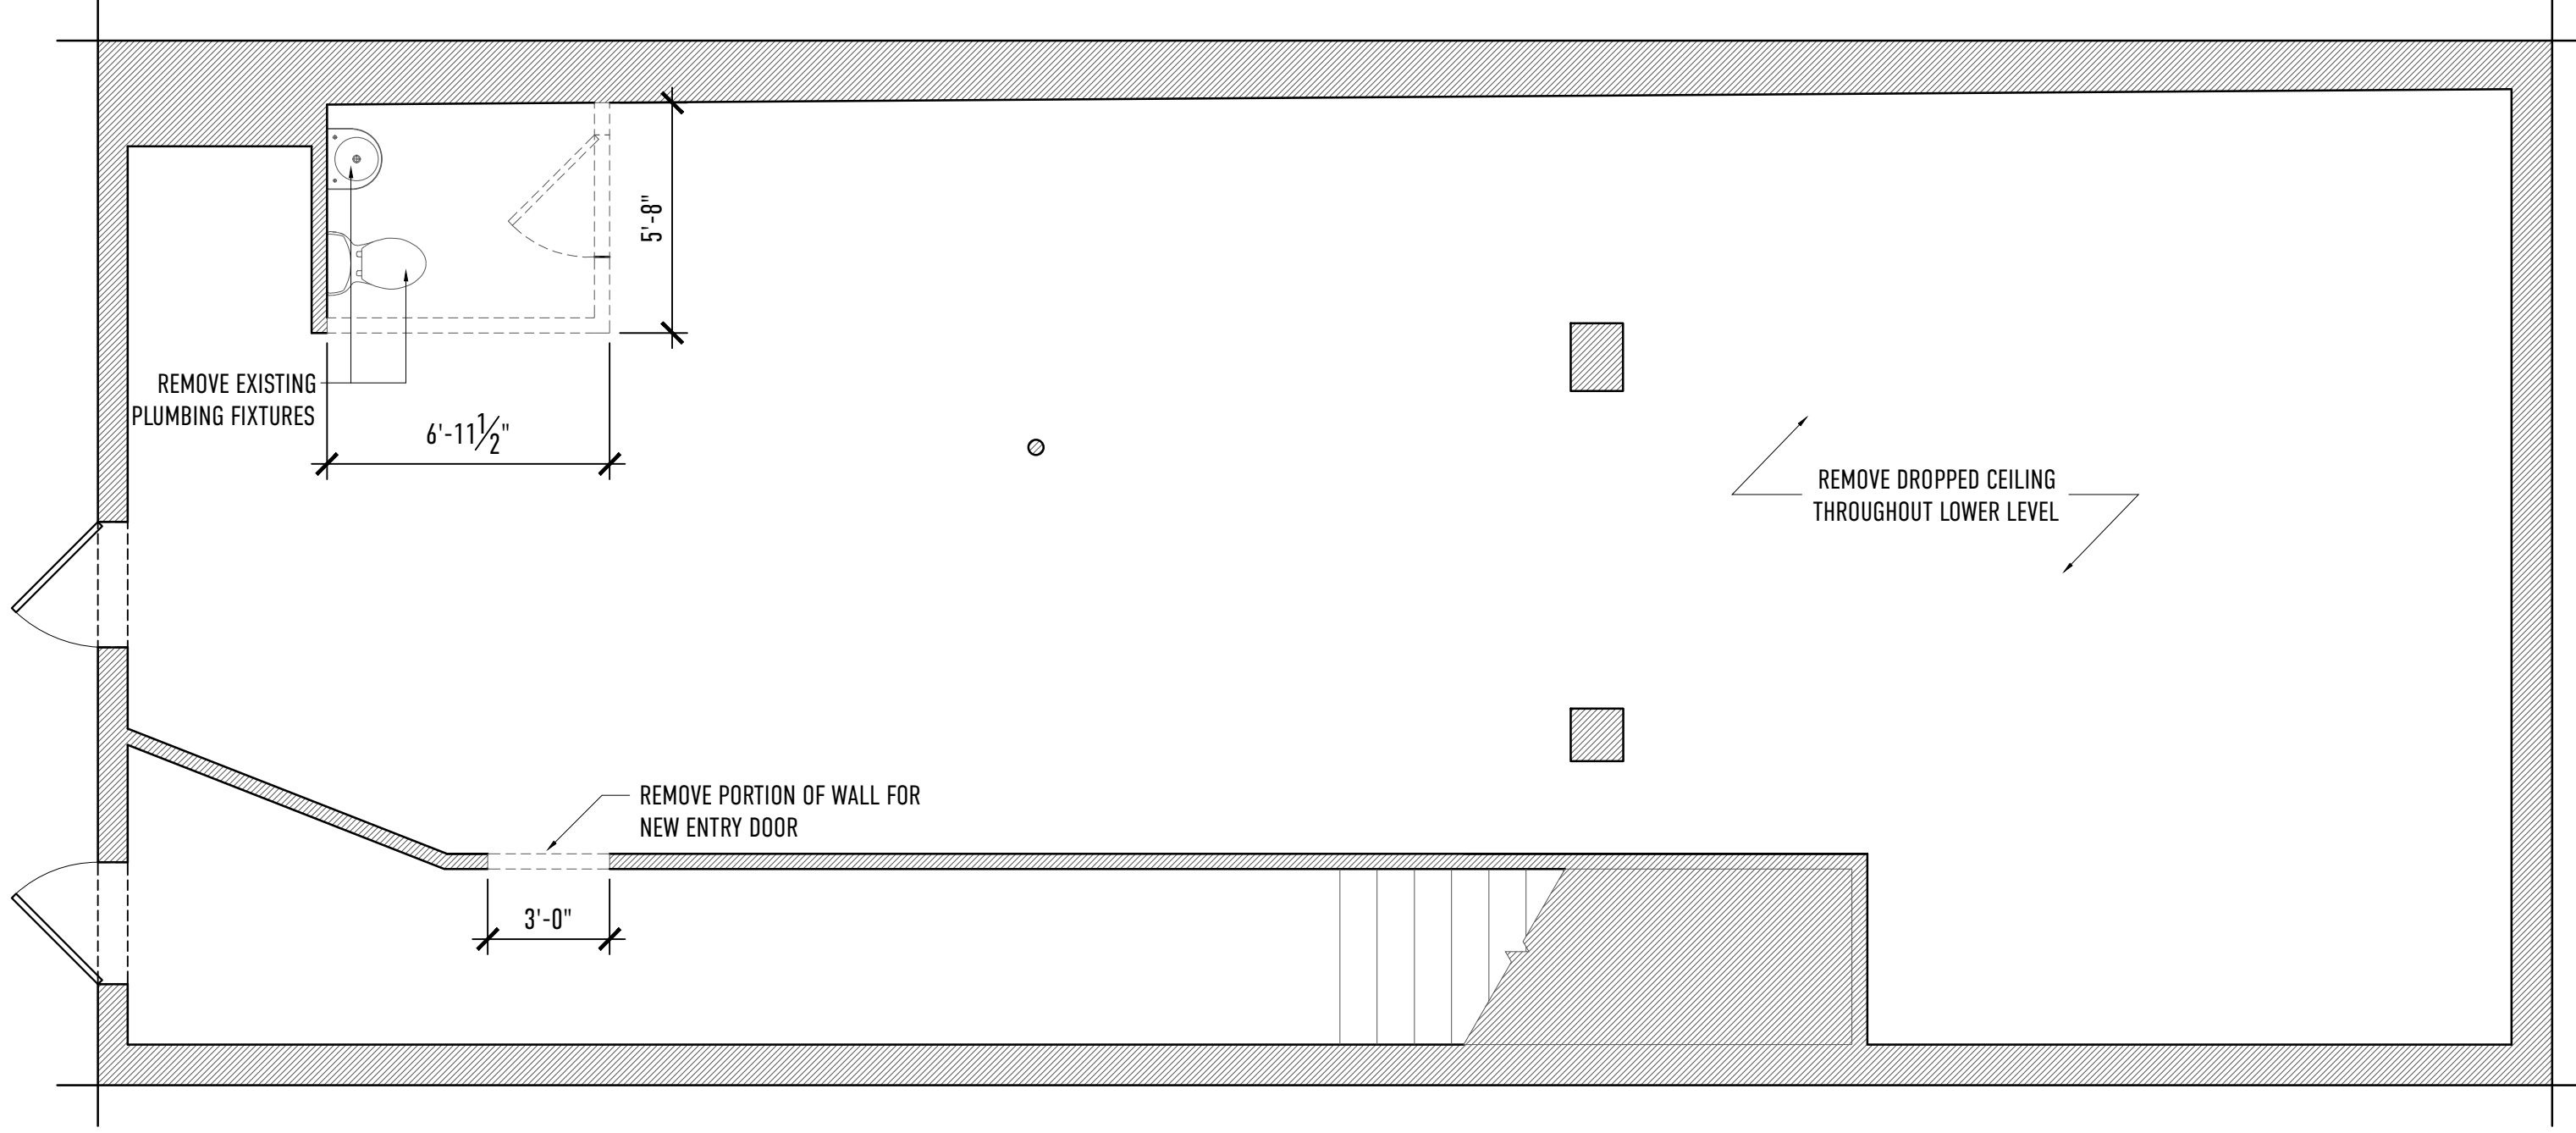
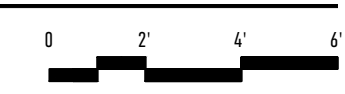


1 MAIN LEVEL - DEMO FLOOR PLAN
SCALE: 1/4" = 1'-0"

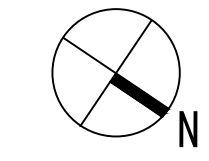

2 LOWER LEVEL - DEMO FLOOR PLAN
SCALE: 1/4" = 1'-0"

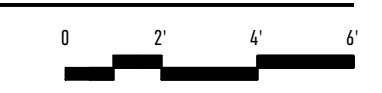

- GENERAL NOTE:
1. ALL WALLS/DOORS/WINDOWS SHOWN HASHED TO BE DEMOLISHED IN THEIR ENTIRETY.
 2. BACK STAIR STD1 TO REMAIN. EXISTING TREADS: 11" EXISTING RISERS: 8", WIDTH: 36" ALL MEET EGRESS REQUIREMENTS PER NFPA TABLE 7.2.2.2.1.1 (b)
 3. ALL EXTERIOR WALLS TO REMAIN.
 4. EXISTING WINDOWS TO REMAIN U.N.D.

REVISIONS:

DRAWING TITLE:
AD.101 22 FREE STREET - DEMO FLOOR PLANS

PROJECT NAME:
JIBE STUDIO
22 FREE STREET
PORTLAND, MAINE, 04101

DATE OF ISSUE:
NOVEMBER 27, 2017
ISSUED FOR:
PERMITTING

SCALE:
1/4" = 1'-0"

**BARRETT
MADE**
HOMES · SPACES · DETAILS

THIS DRAWING IS THE PROPERTY OF BARRETT MADE AND IS NOT TO BE COPIED OR REPRODUCED IN ANY MANNER WITHOUT WRITTEN PERMISSION.