


REVISIONS		
#	DATE	DESCRIPTION
1	06/30/09	PROGRESS REVIEW SET
2	07/13/09	ISSUED FOR PERMITTING ONLY


F17 PARTITION TYPE	
3/4"=1'-0"	
1. REPAIR ALL DAMAGED WOOD SILLS IN THEIR ENTIRETY TO MATCH EXISTING.	
2. SALVAGE ALL EXISTING BLINDS. STORE IN A DUST FREE ENVIRONMENT AND RE-INSTALL.	

D17 GENERAL NOTES	
NTS	
DATE:	07.13.09
PROJECT #:	020109
DRAWN BY:	DLP
CHECKED BY:	MET/SWG
DRAWING SCALE:	AS NOTED

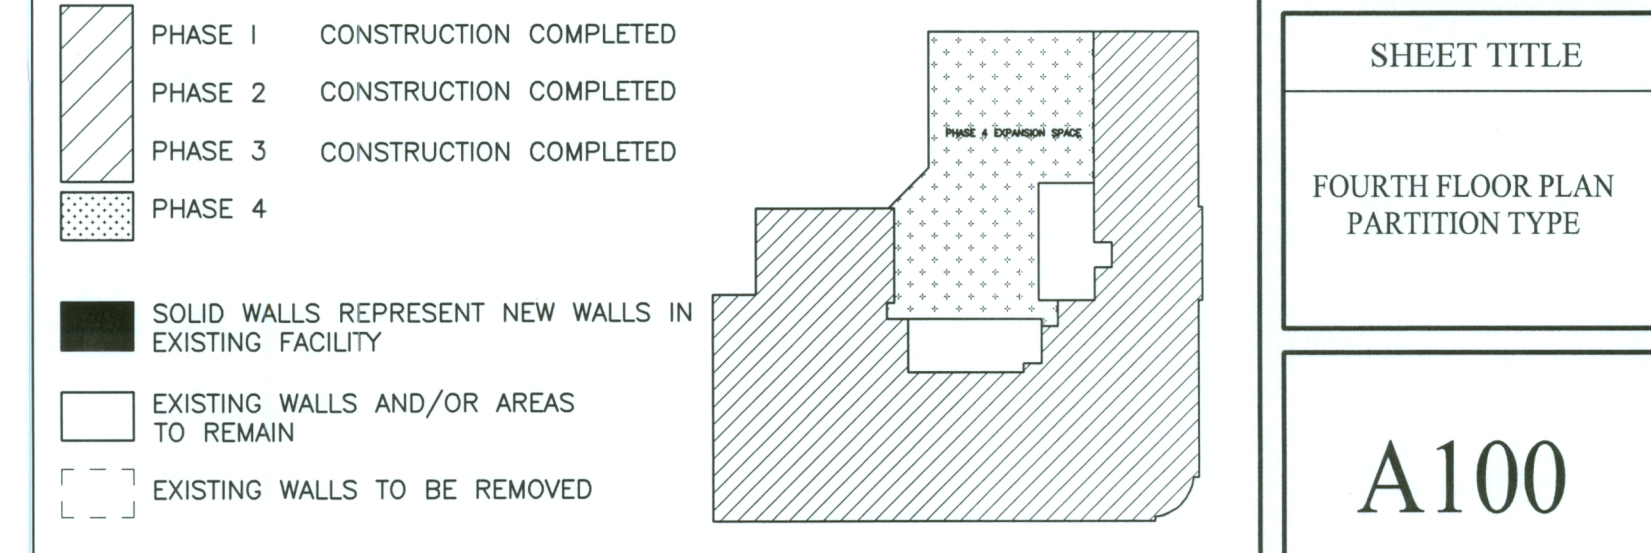

A1 FOURTH FLOOR PLAN
 1/8"=1'-0"

A17 KEY PLAN
 NTS

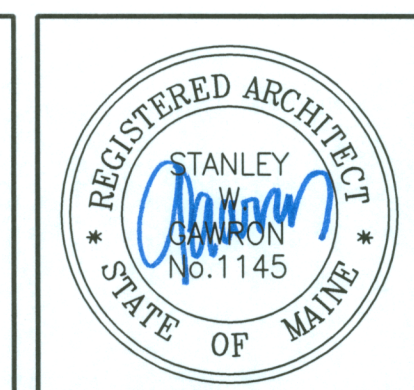

PRUDENTIAL
 TWO PORTLAND SQUARE FOURTH FLOOR
 PORTLAND, MAINE

SHEET TITLE	
FOURTH FLOOR PLAN PARTITION TYPE	
A100	
© COPYRIGHT 1985-2003 REPRODUCTION OR RESALE OF THIS DOCUMENT WITHOUT WRITTEN PERMISSION OF GAWRON ARCHITECTS IS PROHIBITED	