


6TH FLOOR EXISTING PLAN  
1/8" = 1'-0"

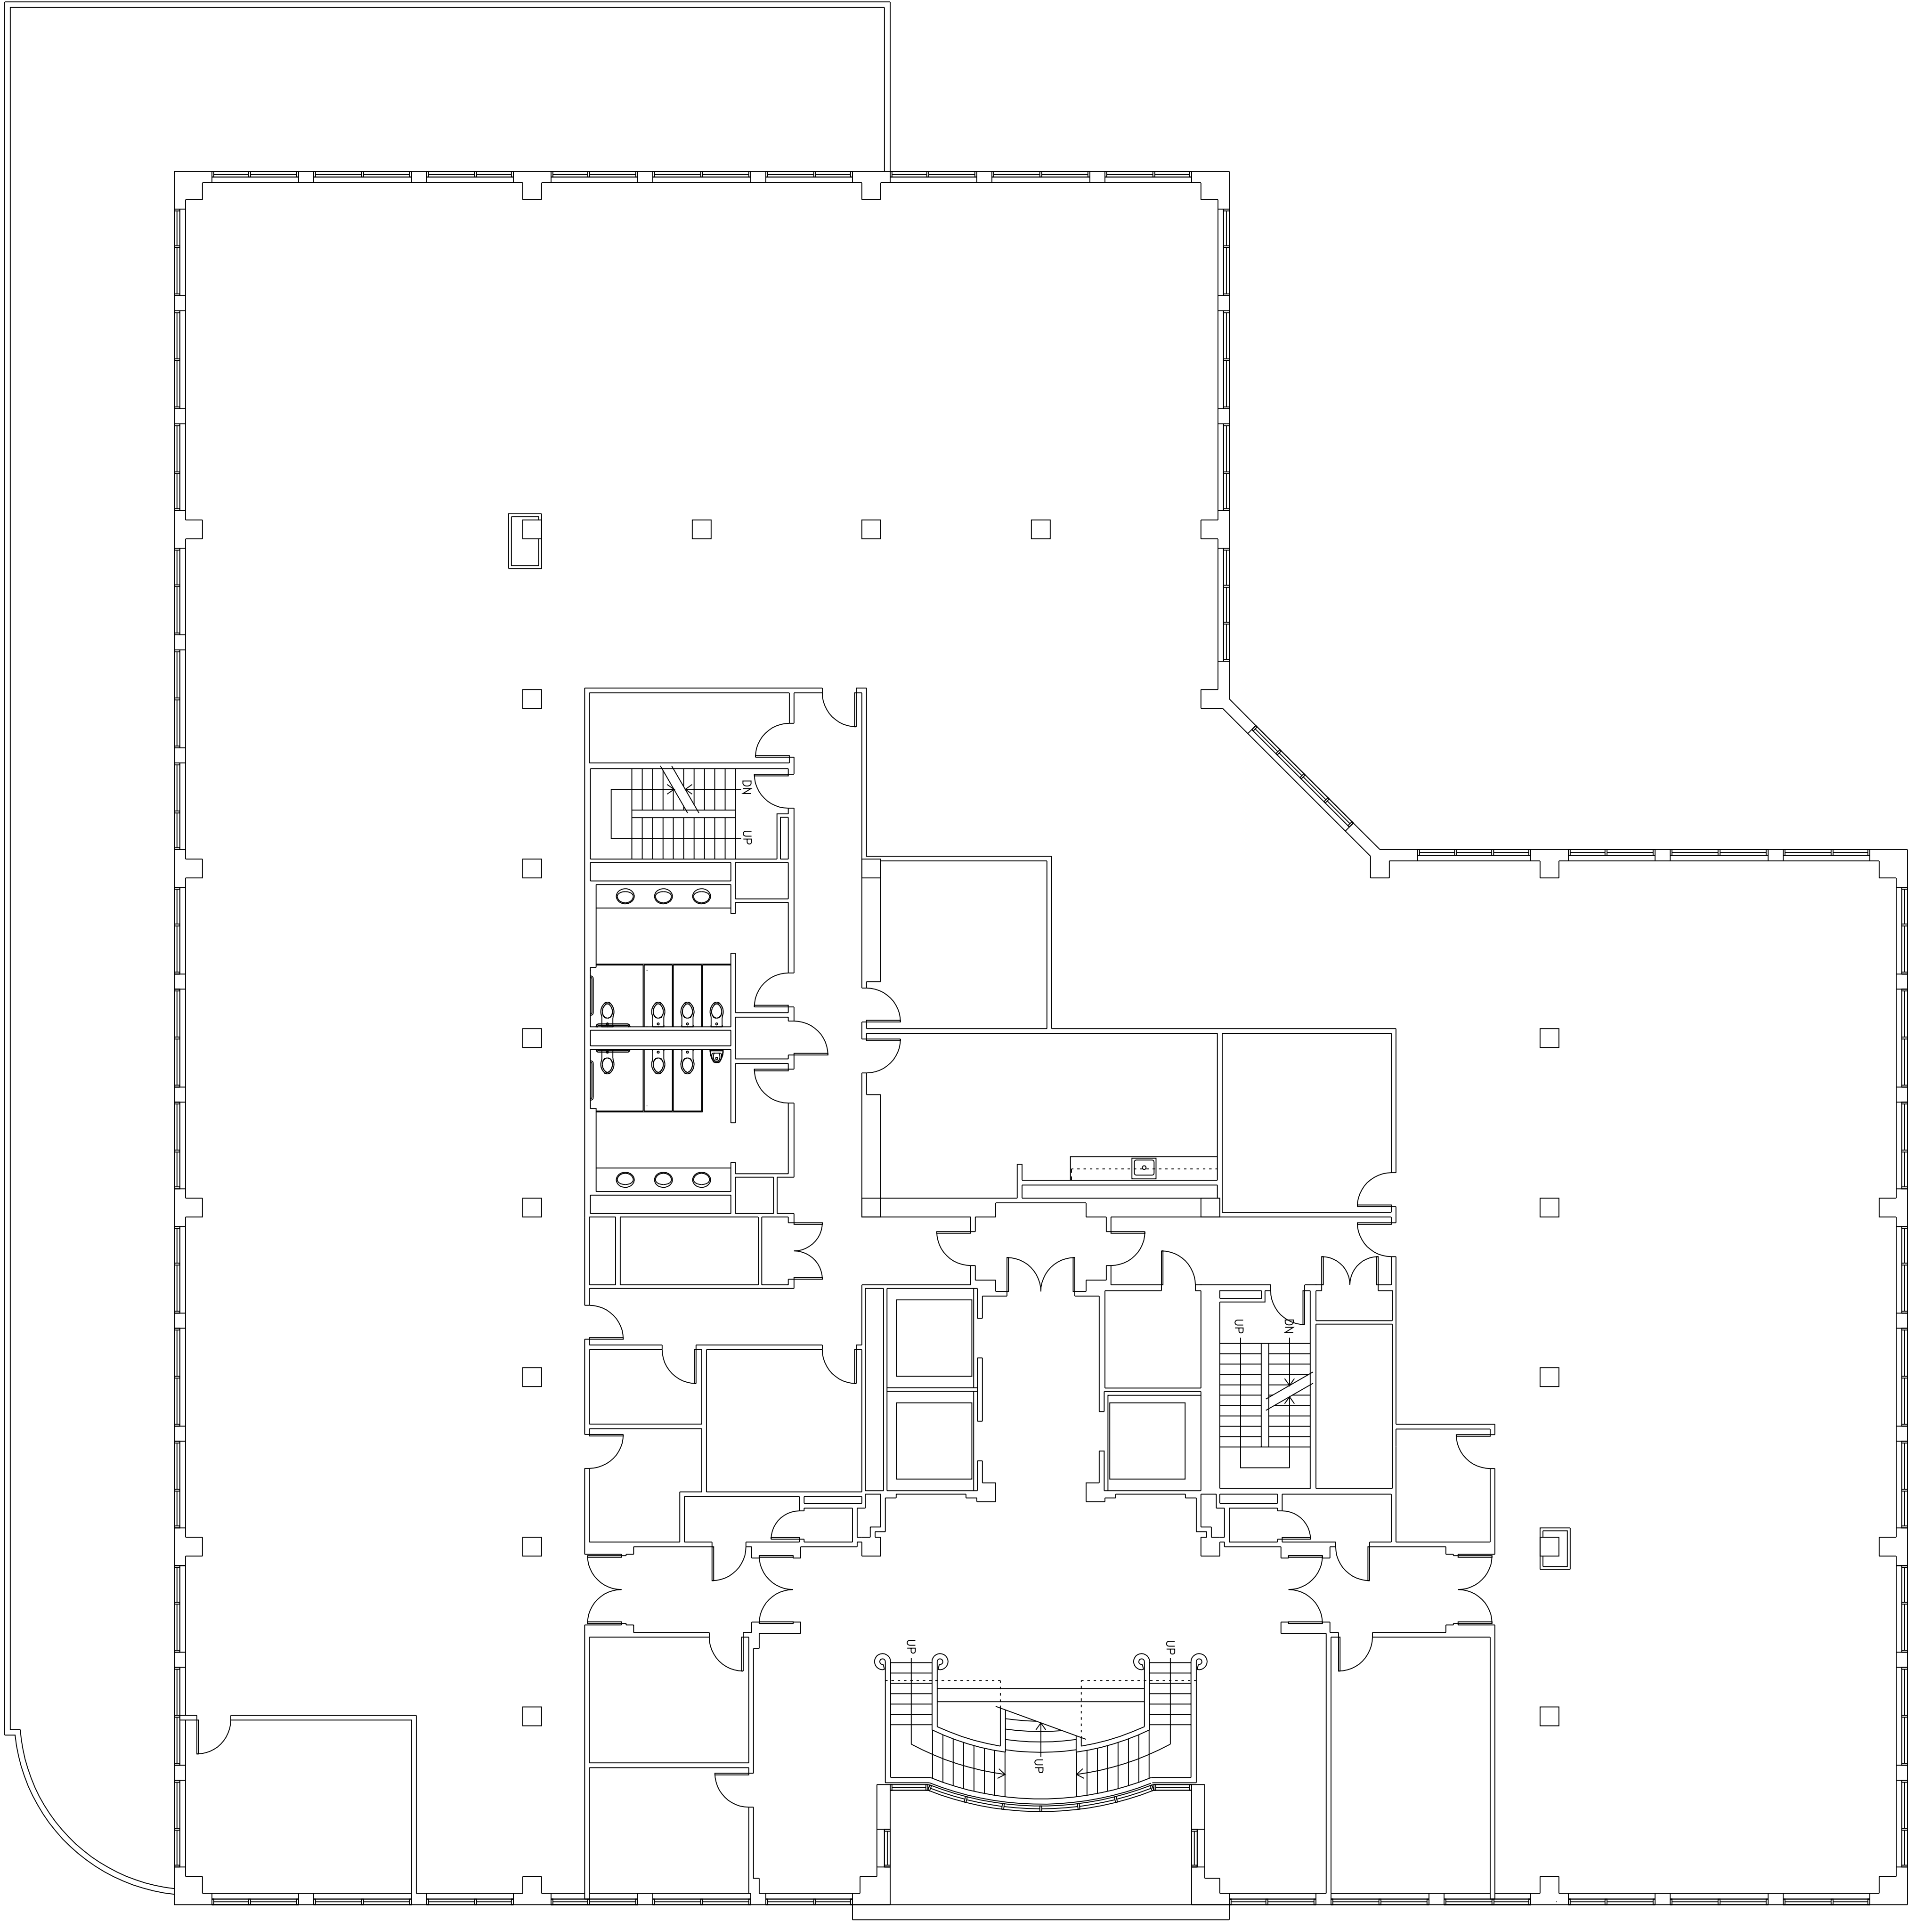

E-1.1

DESIGNED BY:  
DATE:

REVISION

SHEET TITLE

EXISTING 6TH FLOOR PLAN

300 Fore Street, Portland, ME 04101

STONE COAST  
2 PORTLAND SQUARE, PORTLAND, ME  
MARC KEFFER, STONE COAST FUND SERVICES

