

BUILDING DATA

CODE: STATE BUILDING CODE (IBC 2009)

BUILDING IS FULLY SPRINKLED AND MONITORED

PROJECT NAME: TWO PORTLAND SQUARE


PROJECT ADDRESS: 2 PORTLAND SQR, PORTLAND MAINE

CBL: 038 B002001

ZONING CLASSIFICATION: COMMERCIAL

OCCUPANCY TYPE: BUILDING IS MIXED USE, SEPARATED

NUMBER OF STORIES: 7

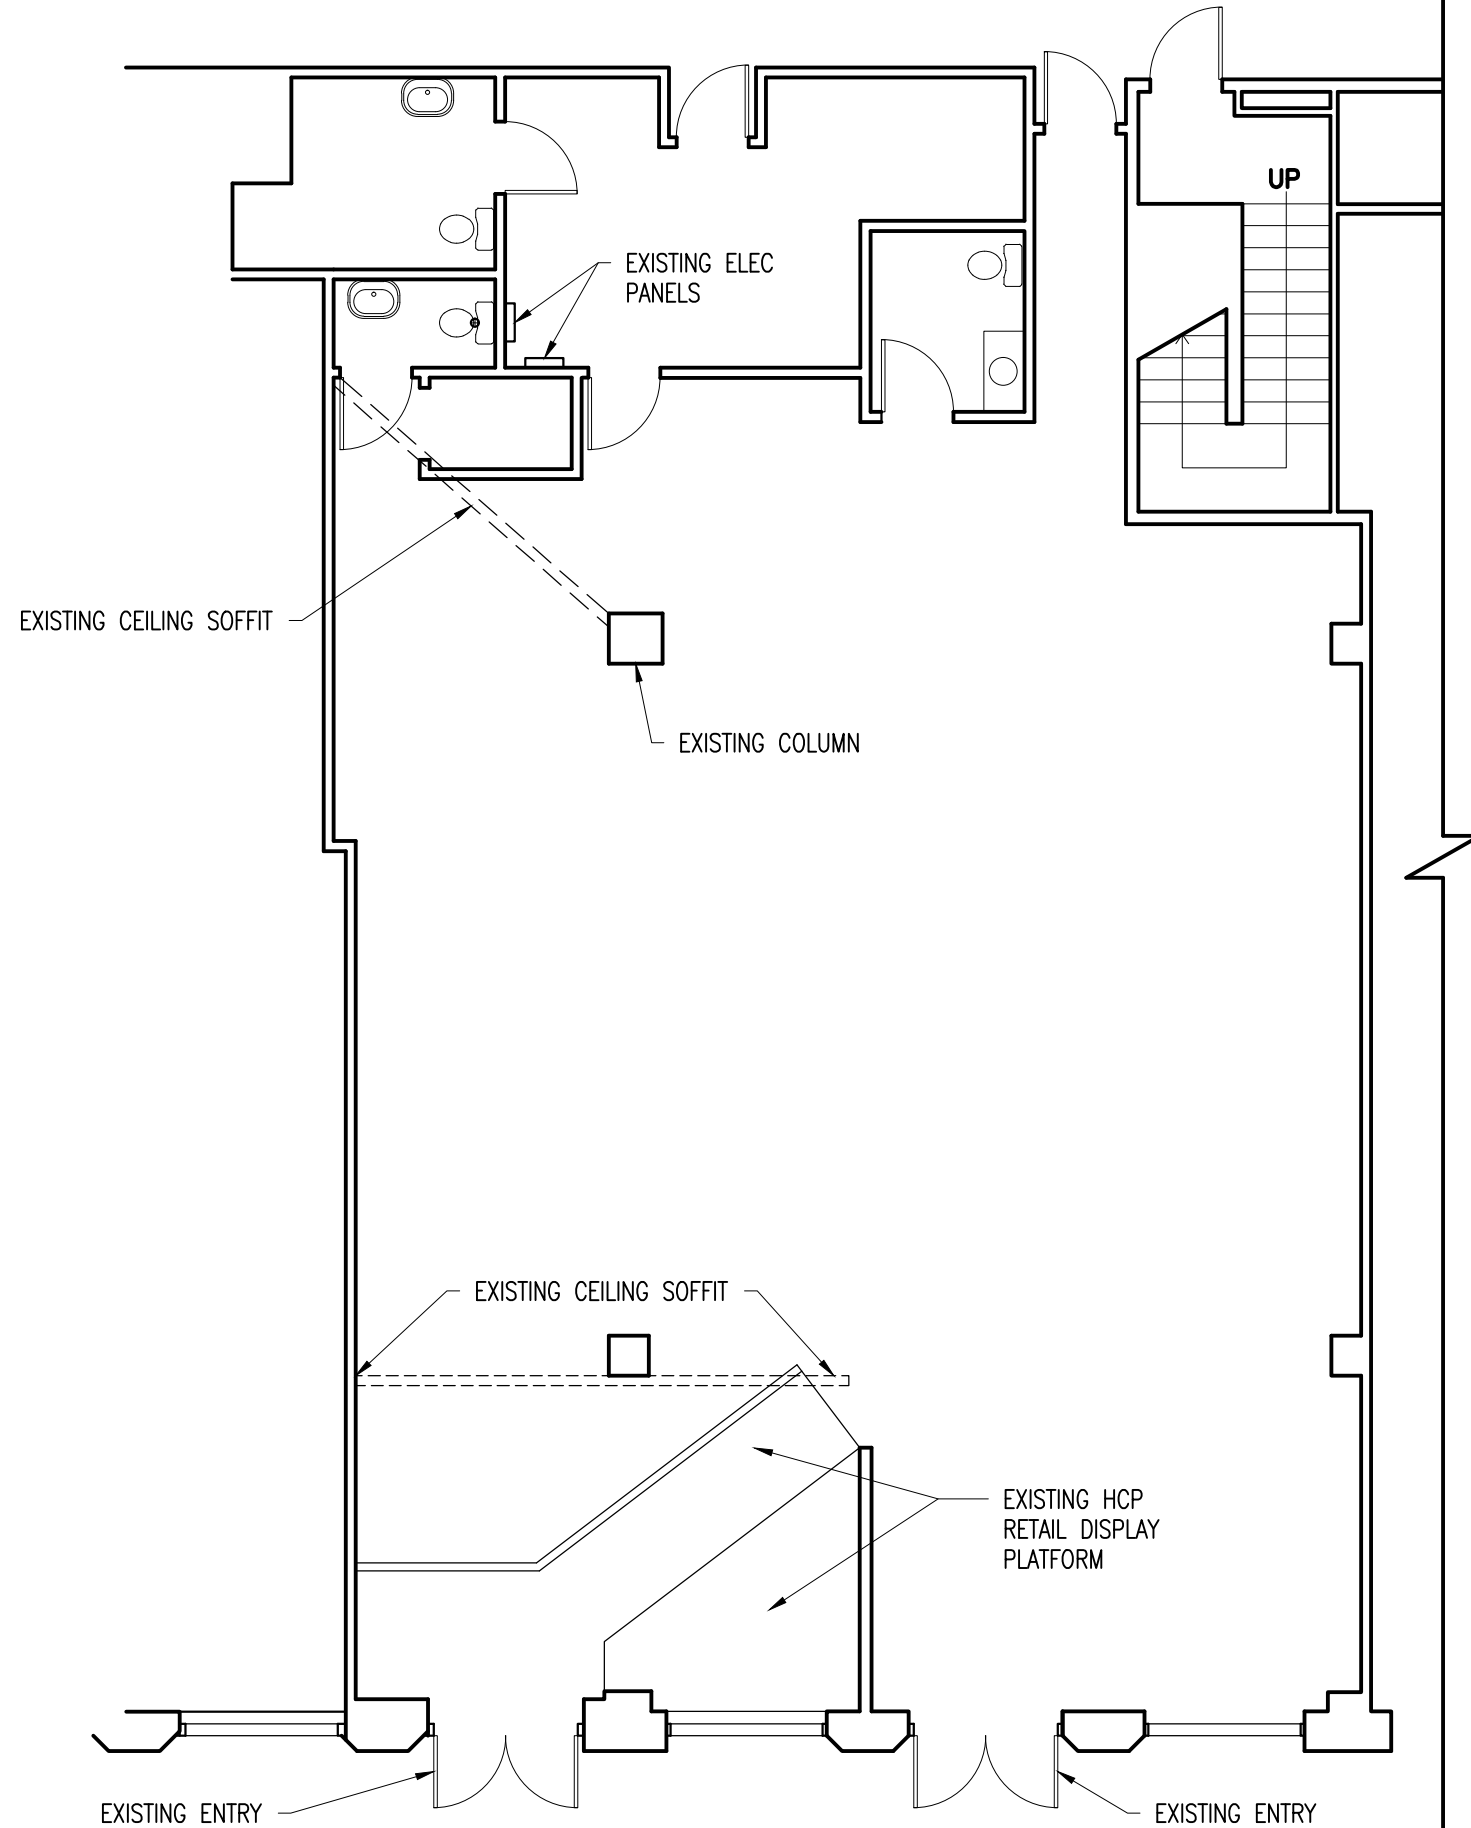

59 Mills Road Kennebunkport, ME 04046

o:207.967.8850 f:207.967.8851
www.grahamarchitects.com

PROJECT

Retail Store Renovation

2 Portland Square
Portland, Maine 04101

CBL: 038 B002001

CLIENT

CBRE | Boulos Asset Management
One Portland Square
Portland, ME 04101

INFORMATION

Path: m:\CBRE\2PSff\
Issue Date: 09.10.13
Drawn By: DG
Checked By: DG



TITLE


EXISTING CONDITIONS PLAN

SCALE: 1/8"=1'-0"

©2013 Graham Architects All rights reserved. Information, material, and designs in this document are proprietary to and owned by Graham Architects and may not be disclosed to any third party, reproduced, posted on a global computer information network, or distributed in any way without the written consent from Graham Architects.

1 1/8"=1'-0"

EXISTING FLOOR PLAN

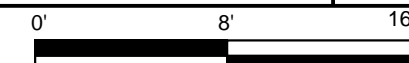

A1