

REVISIONS:

NO.	DATE	DESCRIPTION	BY

CLIENT NAME:



J+J FIT, LLC
OWNER: JAMIE CALEDA
18 PARKER AVENUE
WARREN, RI 02885
EMAIL: JCALEDA@PUREBARRE.COM

PROJECT NAME:



INTERIOR UP-FIT

TWO PORTLAND SQUARE
477 FORE STREET - SUITE 128
PORTLAND, MAINE 04101

SHEET TITLE:


INTERIOR ELEVATIONS

PROJECT NUMBER: 17-A094


DATE: 2017-09-21

SHEET NO.


THE ARCHITECT SHALL NOT BE RESPONSIBLE FOR ACTUAL CONDITIONS, CONSTRUCTION AND/OR USE THEREOF. THIS DRAWING IS TO CONVEY DESIGN INTENTIONS AND/OR CODE COMPLIANCE ONLY. USE OF THESE DRAWINGS IMPLIES AGREEMENT WITH THESE CONDITIONS. THE CONTRACTOR IS TO VERIFY ALL DIMENSIONS.

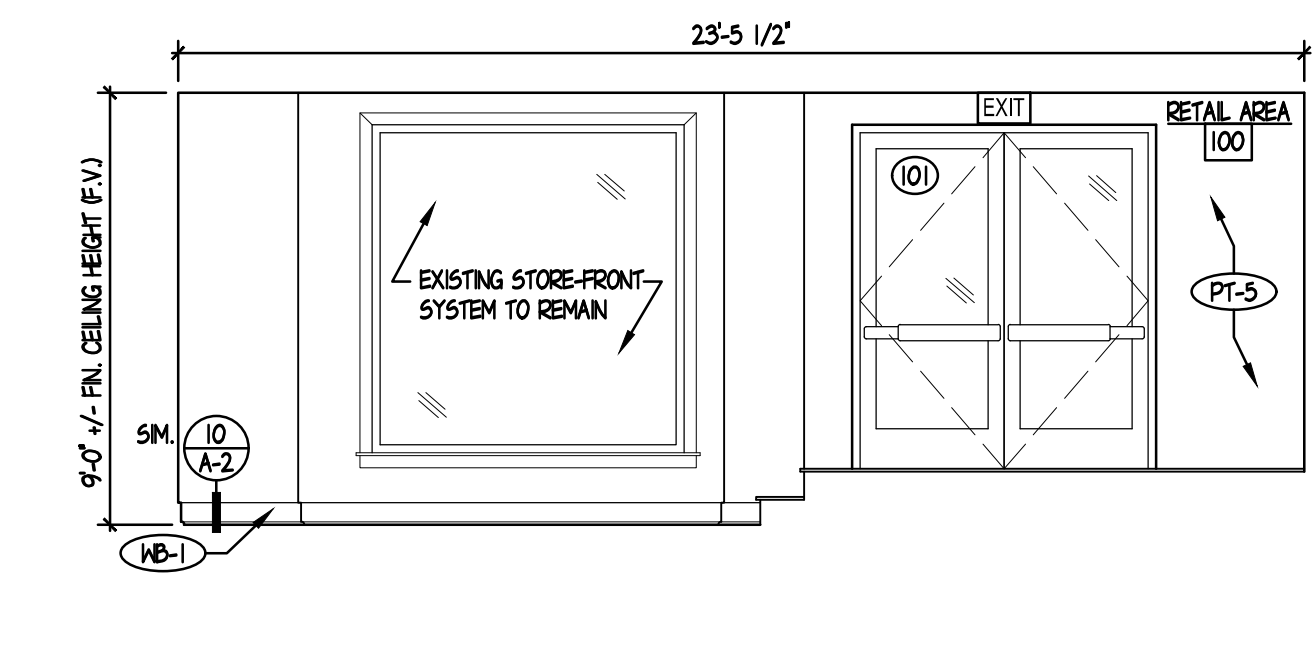


4 INTERIOR ELEVATION
SCALE: 1/4" = 1'-0"

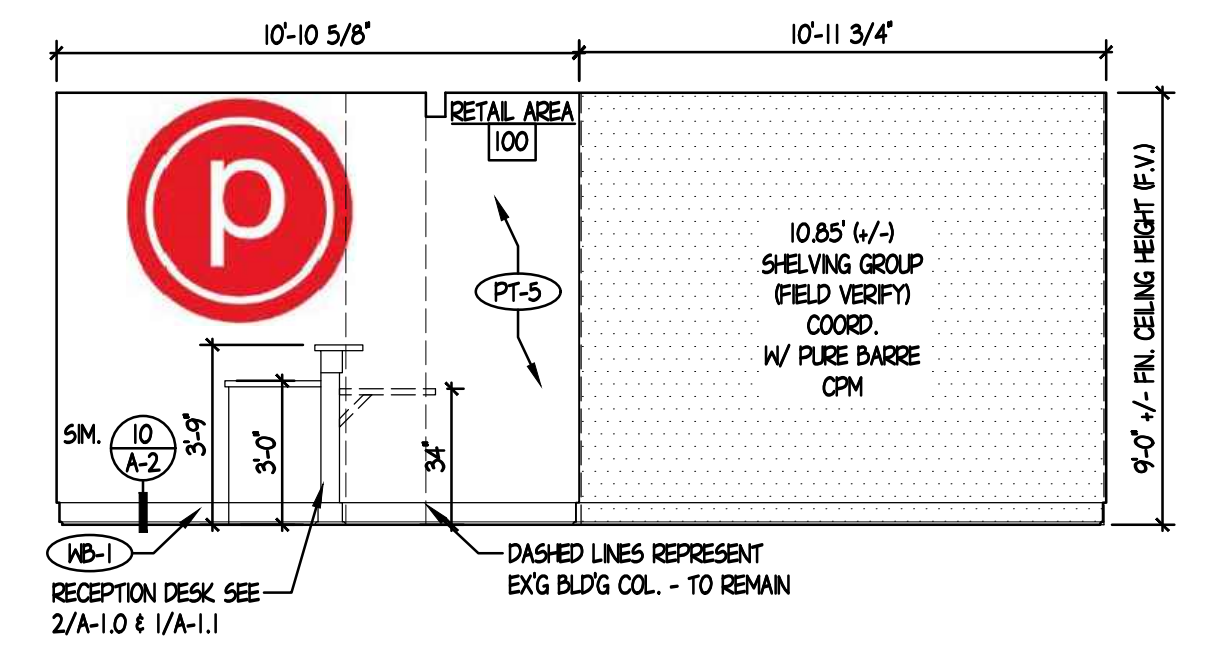


3 INTERIOR ELEVATION
SCALE: 1/4" = 1'-0"

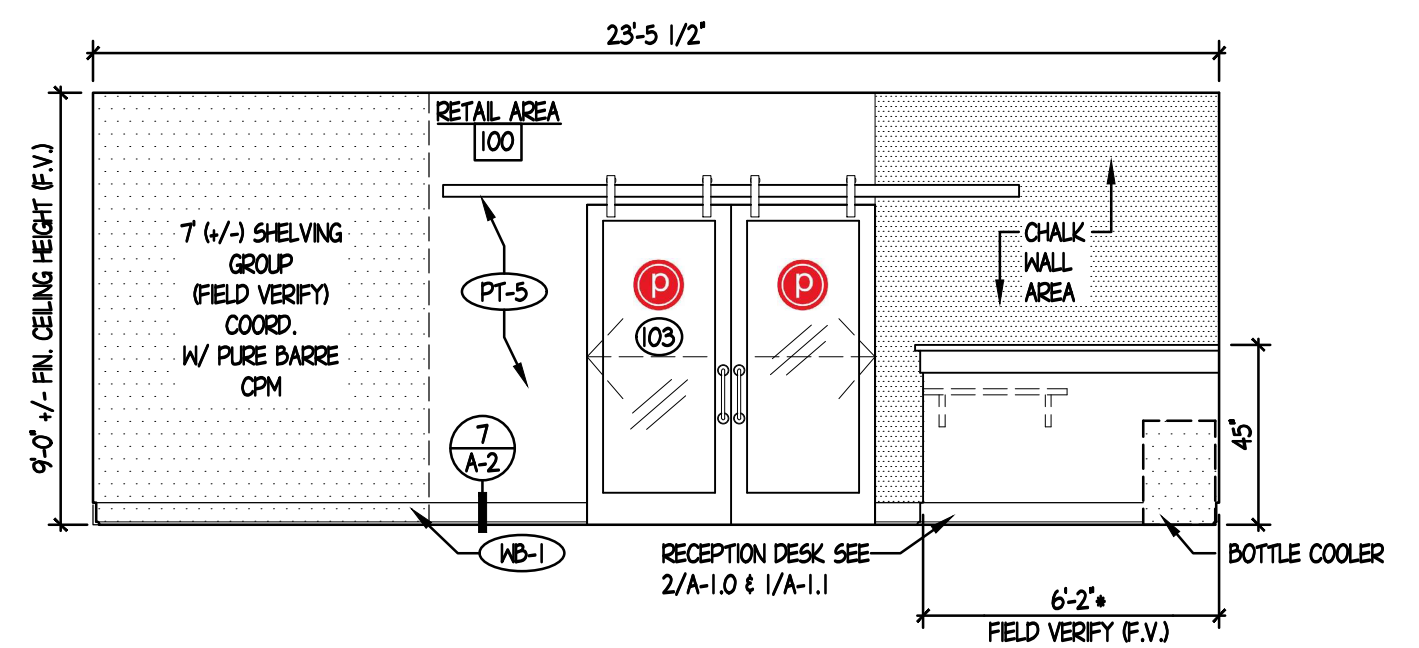


2 INTERIOR ELEVATION
SCALE: 1/4" = 1'-0"

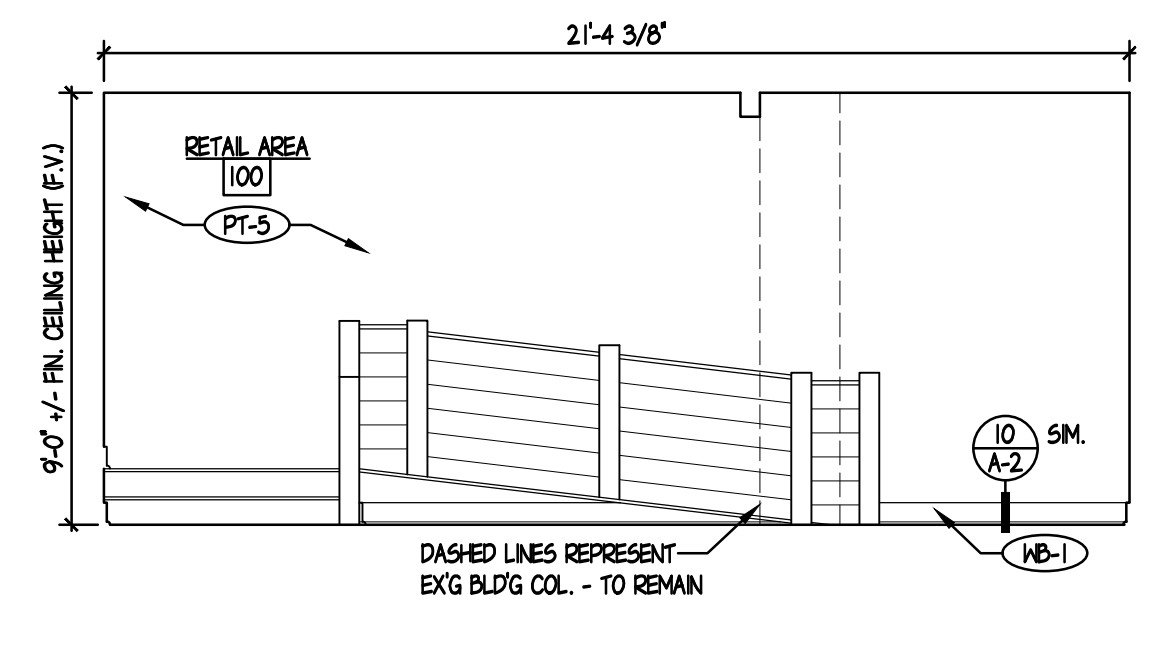


1 INTERIOR ELEVATION
SCALE: 1/4" = 1'-0"

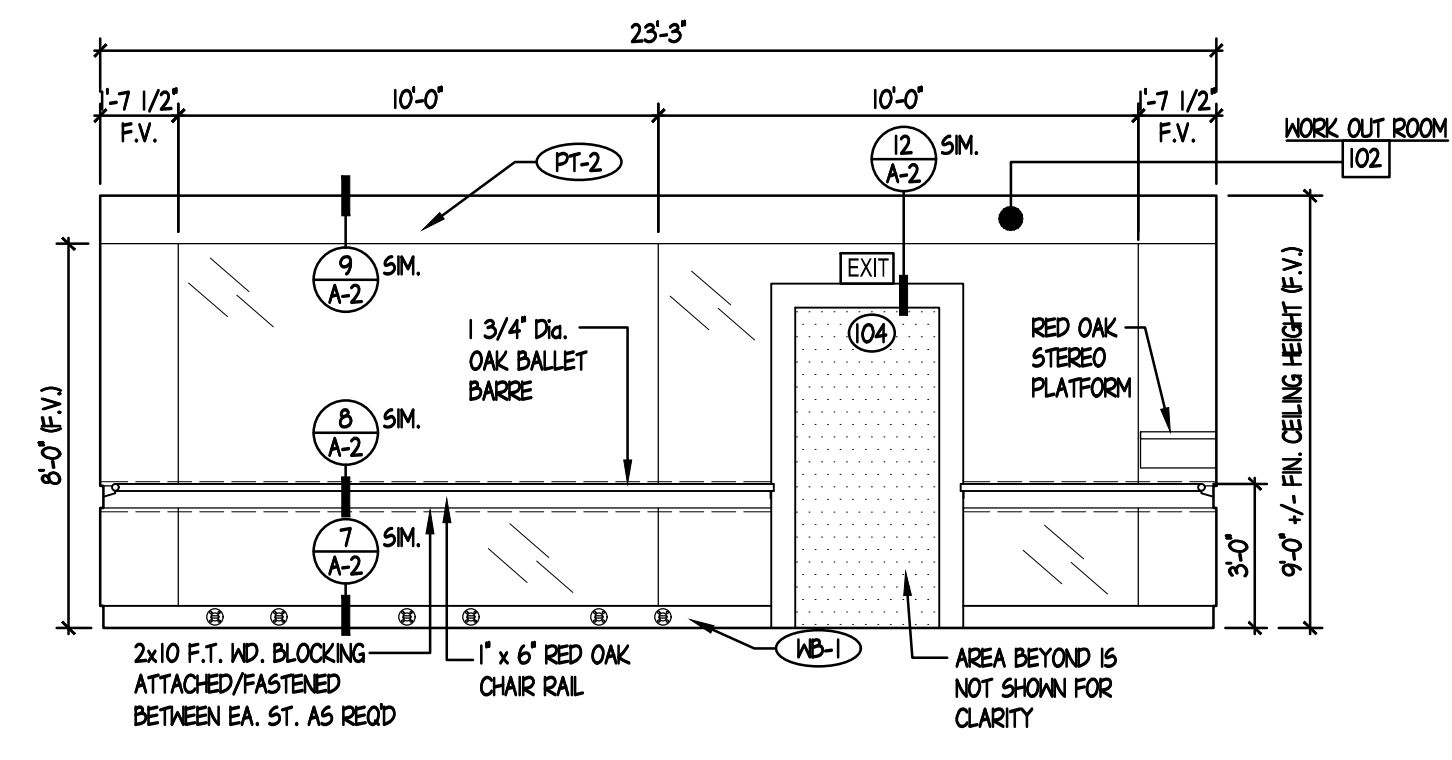


6 INTERIOR ELEVATION
SCALE: 1/4" = 1'-0"

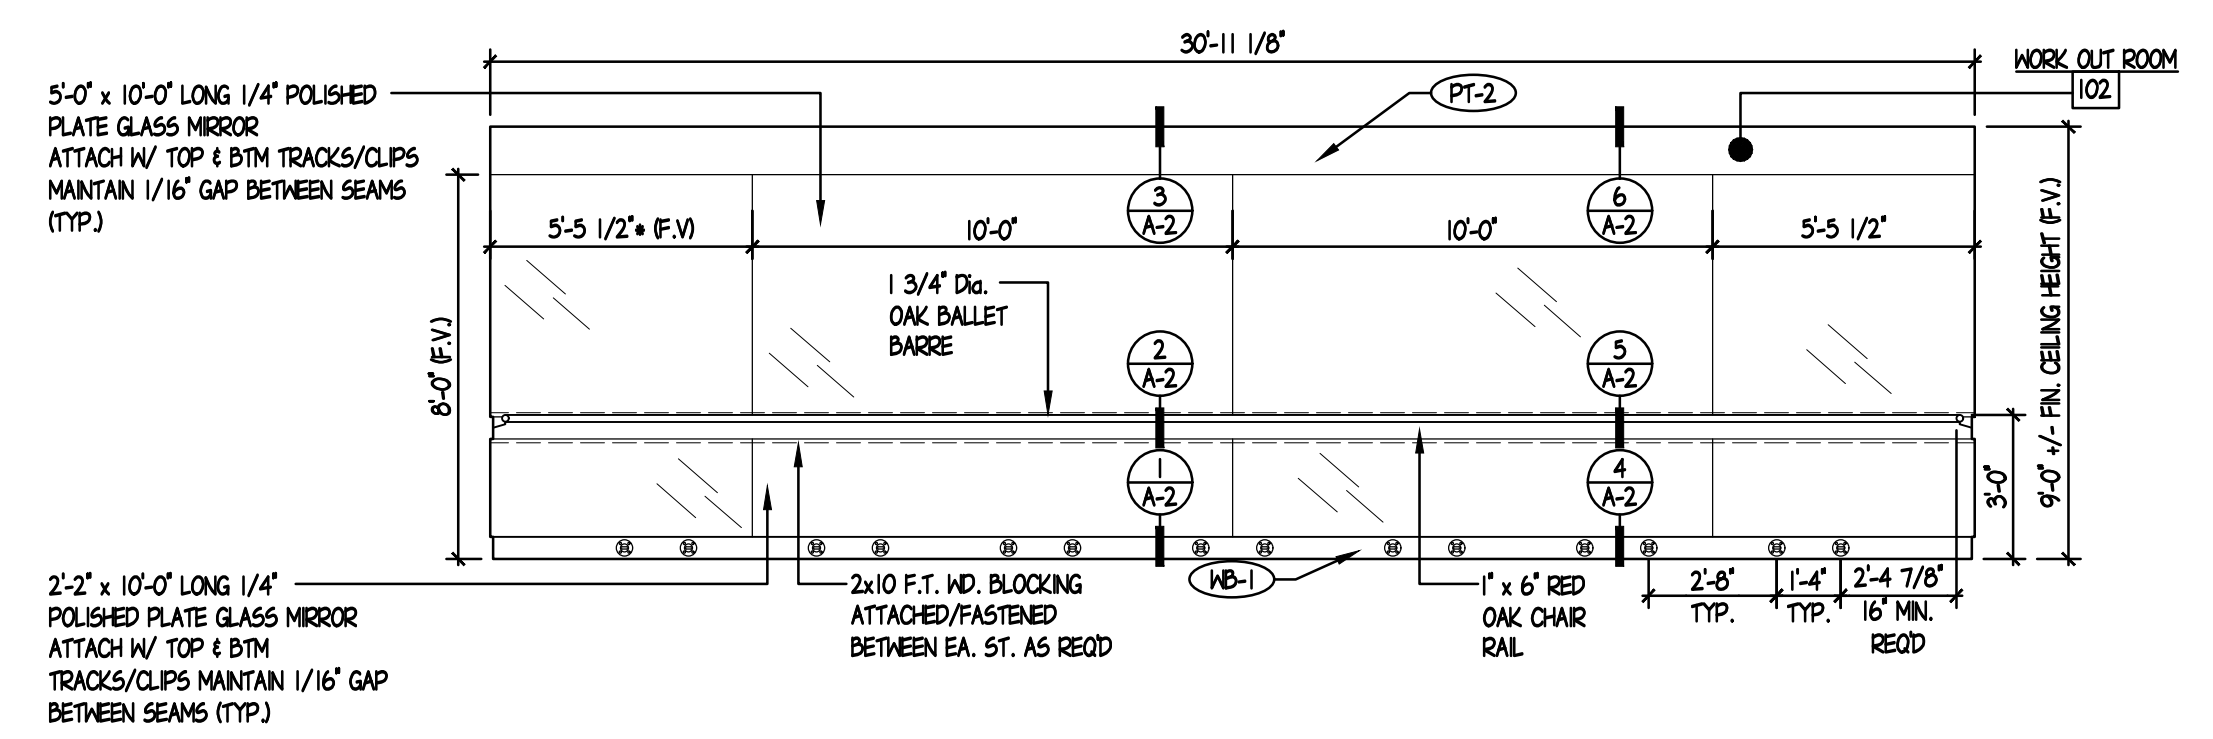


5 INTERIOR ELEVATION
SCALE: 1/4" = 1'-0"

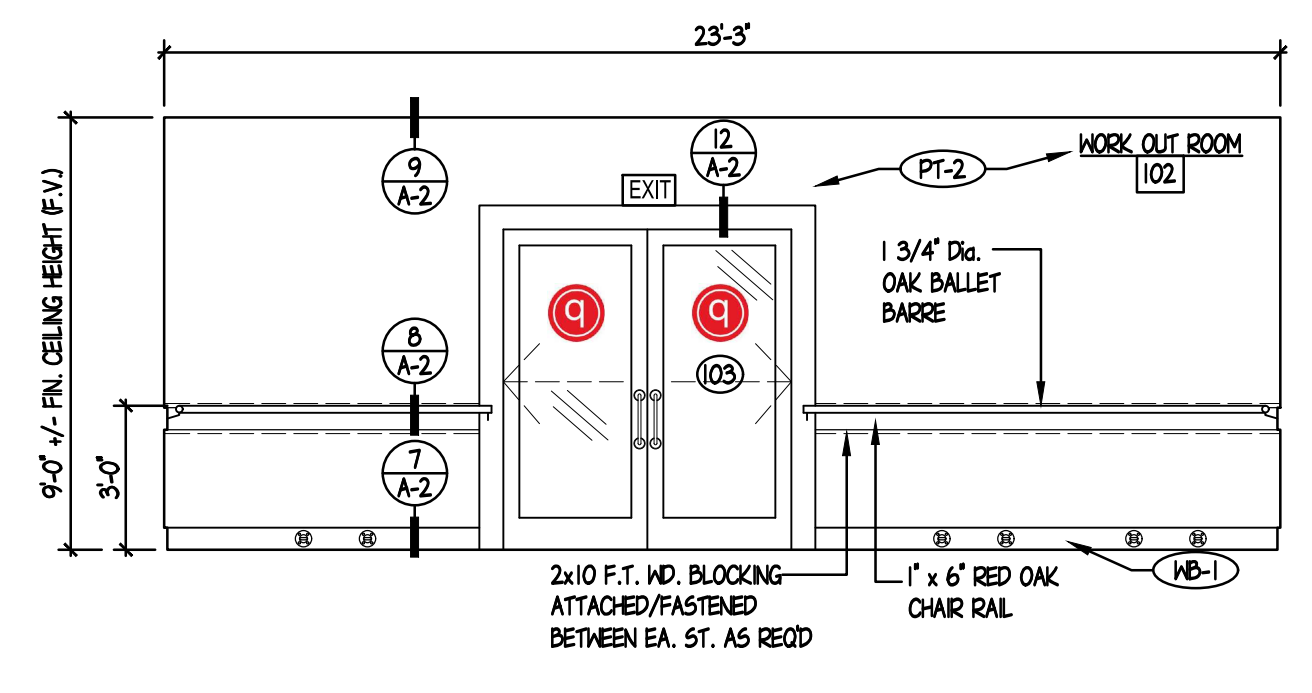


8 INTERIOR ELEVATION
SCALE: 1/4" = 1'-0"

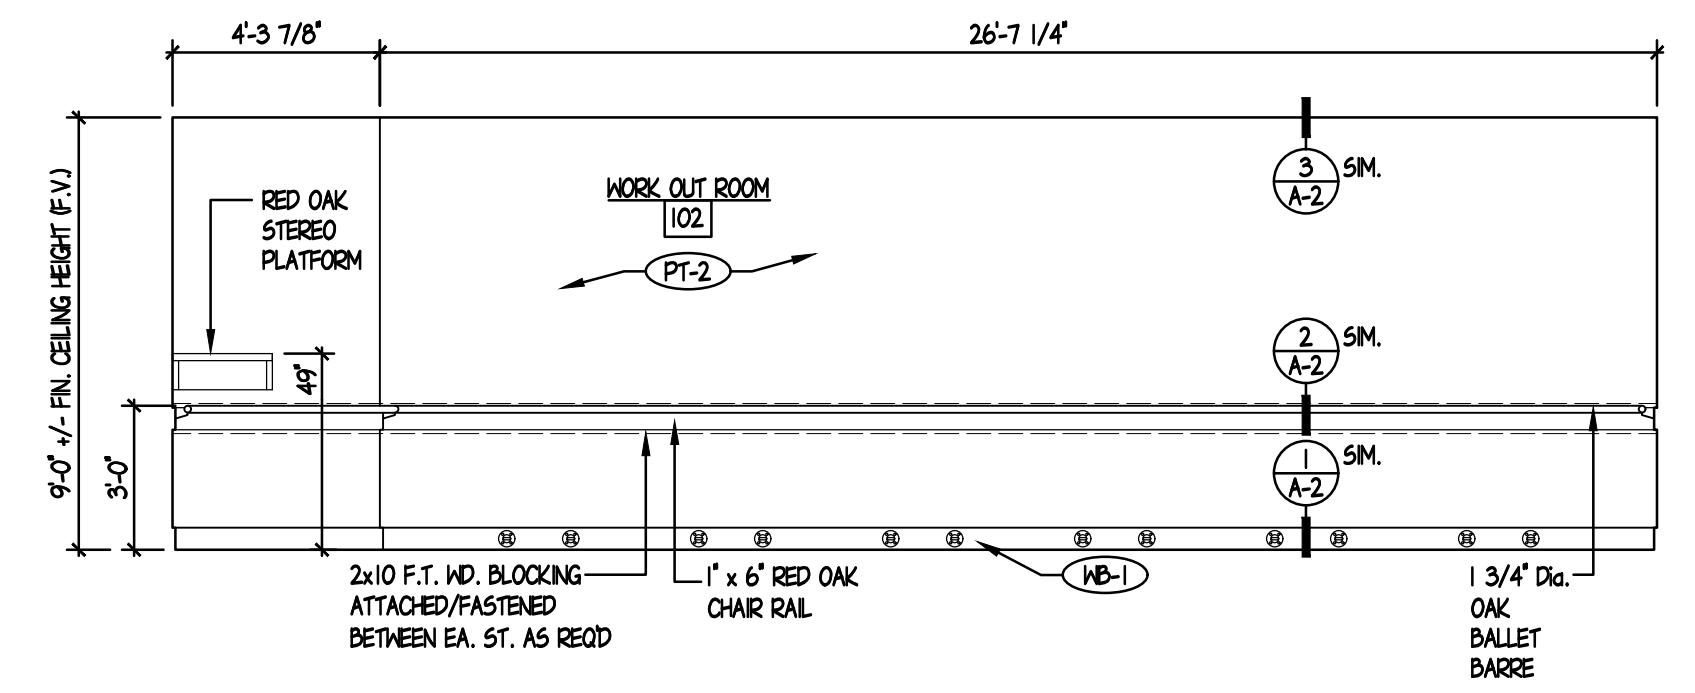


7 INTERIOR ELEVATION
SCALE: 1/4" = 1'-0"

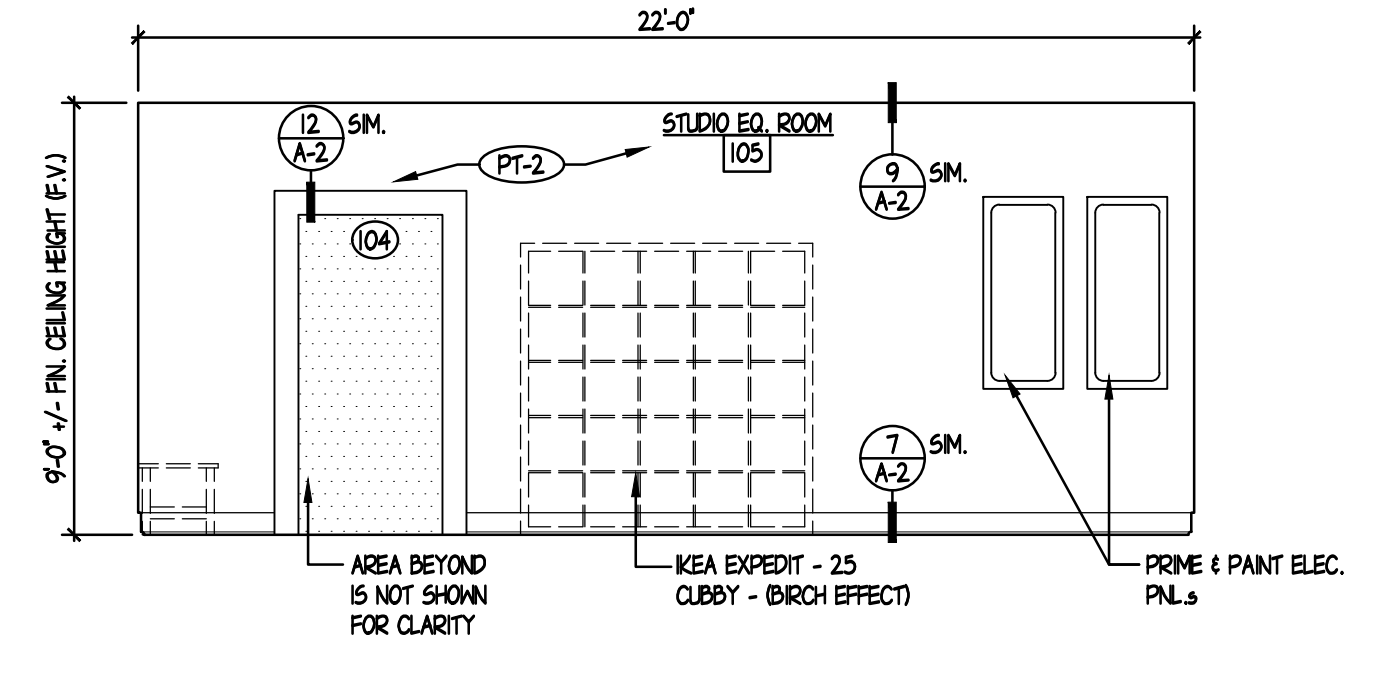


12 INTERIOR ELEVATION
SCALE: 1/4" = 1'-0"

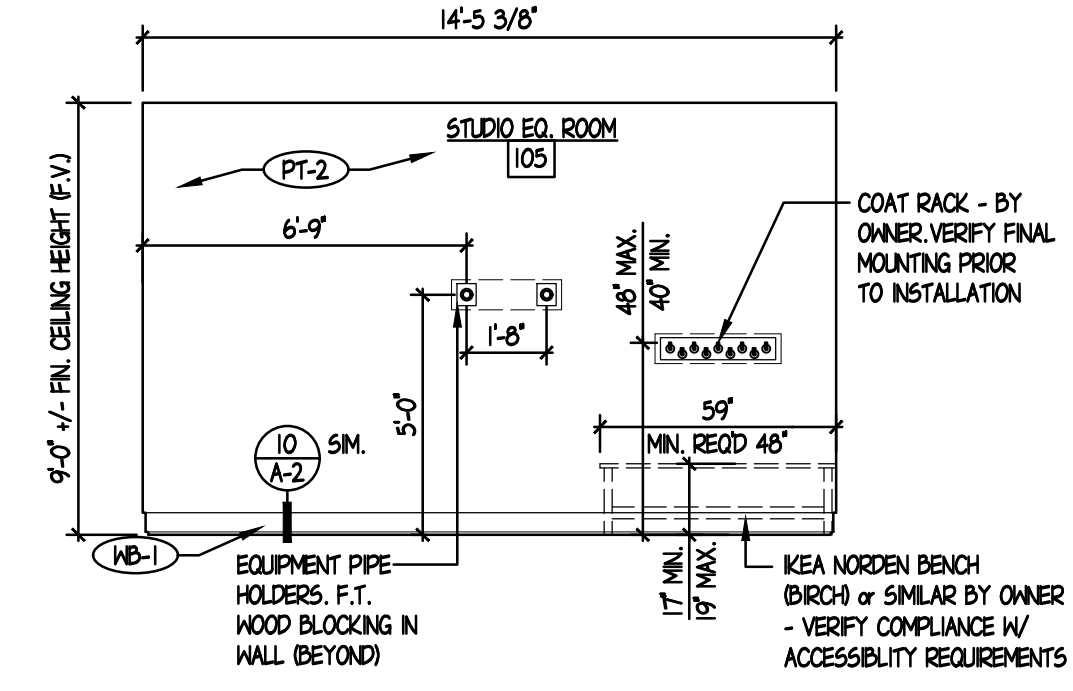

11 INTERIOR ELEVATION
SCALE: 1/4" = 1'-0"

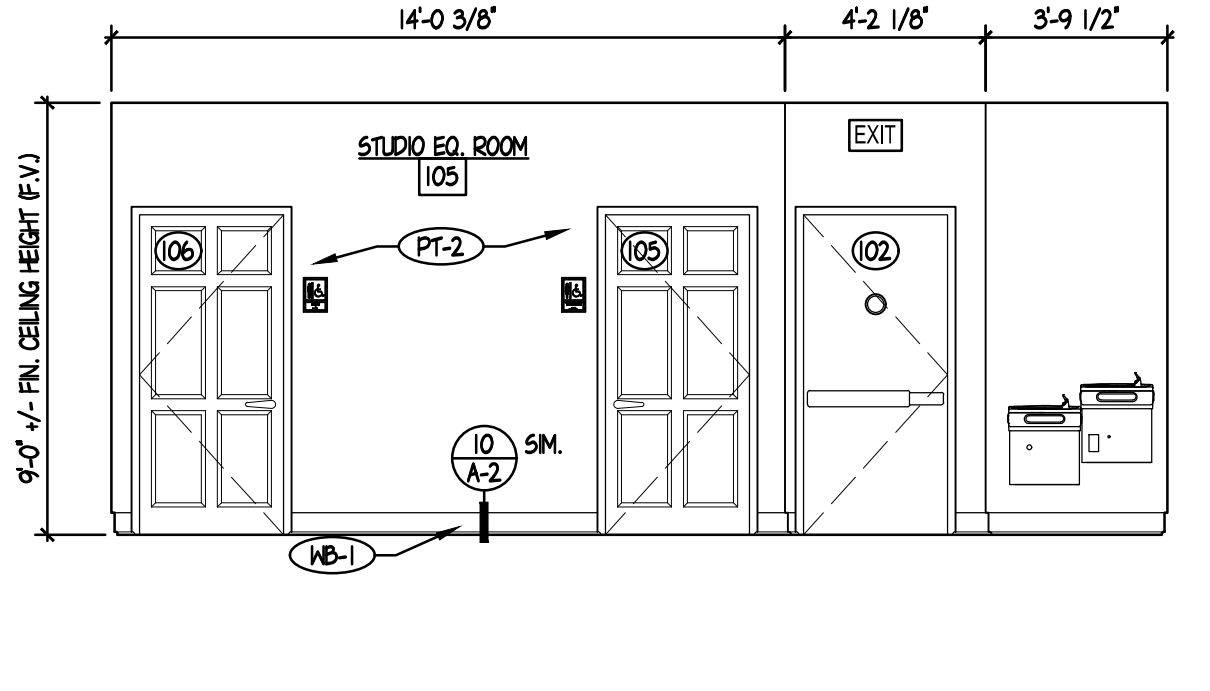

10 INTERIOR ELEVATION
SCALE: 1/4" = 1'-0"

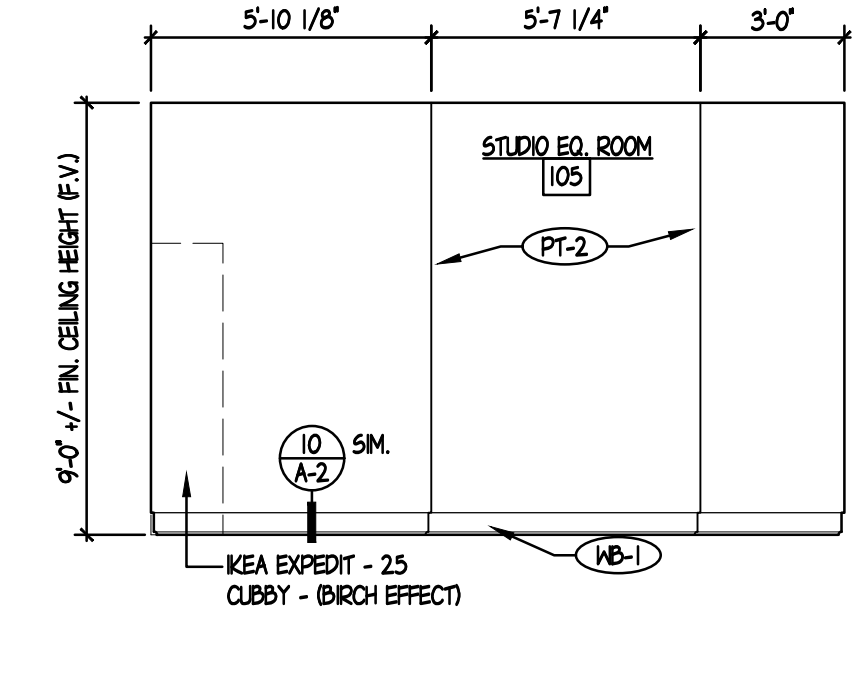

9 INTERIOR ELEVATION
SCALE: 1/4" = 1'-0"

ALL WALL LENGTHS ARE TO BE OBTAINED FROM THE DIMENSIONED FLOOR PLAN AND NOT FROM THESE ELEVATIONS. THESE DIMENSIONS ARE FOR REFERENCE ONLY.