


DATE: 2017-09-21

REVISIONS:

NO.	DATE	DESCRIPTION	BY

CLIENT NAME:

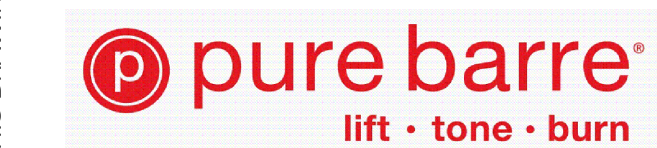

J+J FIT, LLC  
OWNER: JAMIE CALENDA  
18 PARKER AVENUE  
WARREN, RI 02885  
EMAIL: JCALENDA@PUREBARRE.COM

PROJECT NAME:



**INTERIOR UP-FIT**

TWO PORTLAND SQUARE  
477 FORE STREET - SUITE 128  
PORTLAND, MAINE 04101

SHEET TITLE:

**PLUMBING PLANS**

PROJECT NUMBER: 17-A094


DATE: 2017-09-21

SHEET NO.

**AP-1**

SHEET 1 OF 2

THE ARCHITECT SHALL NOT BE RESPONSIBLE FOR ACTUAL CONDITIONS, CONSTRUCTION AND/OR USE THEREOF. THIS DRAWING IS TO CONVEY DESIGN INTENTIONS AND/OR CODE COMPLIANCE ONLY. USE OF THESE DRAWINGS IMPLIES AGREEMENT WITH THESE CONDITIONS. THE CONTRACTOR IS TO VERIFY ALL DIMENSIONS.

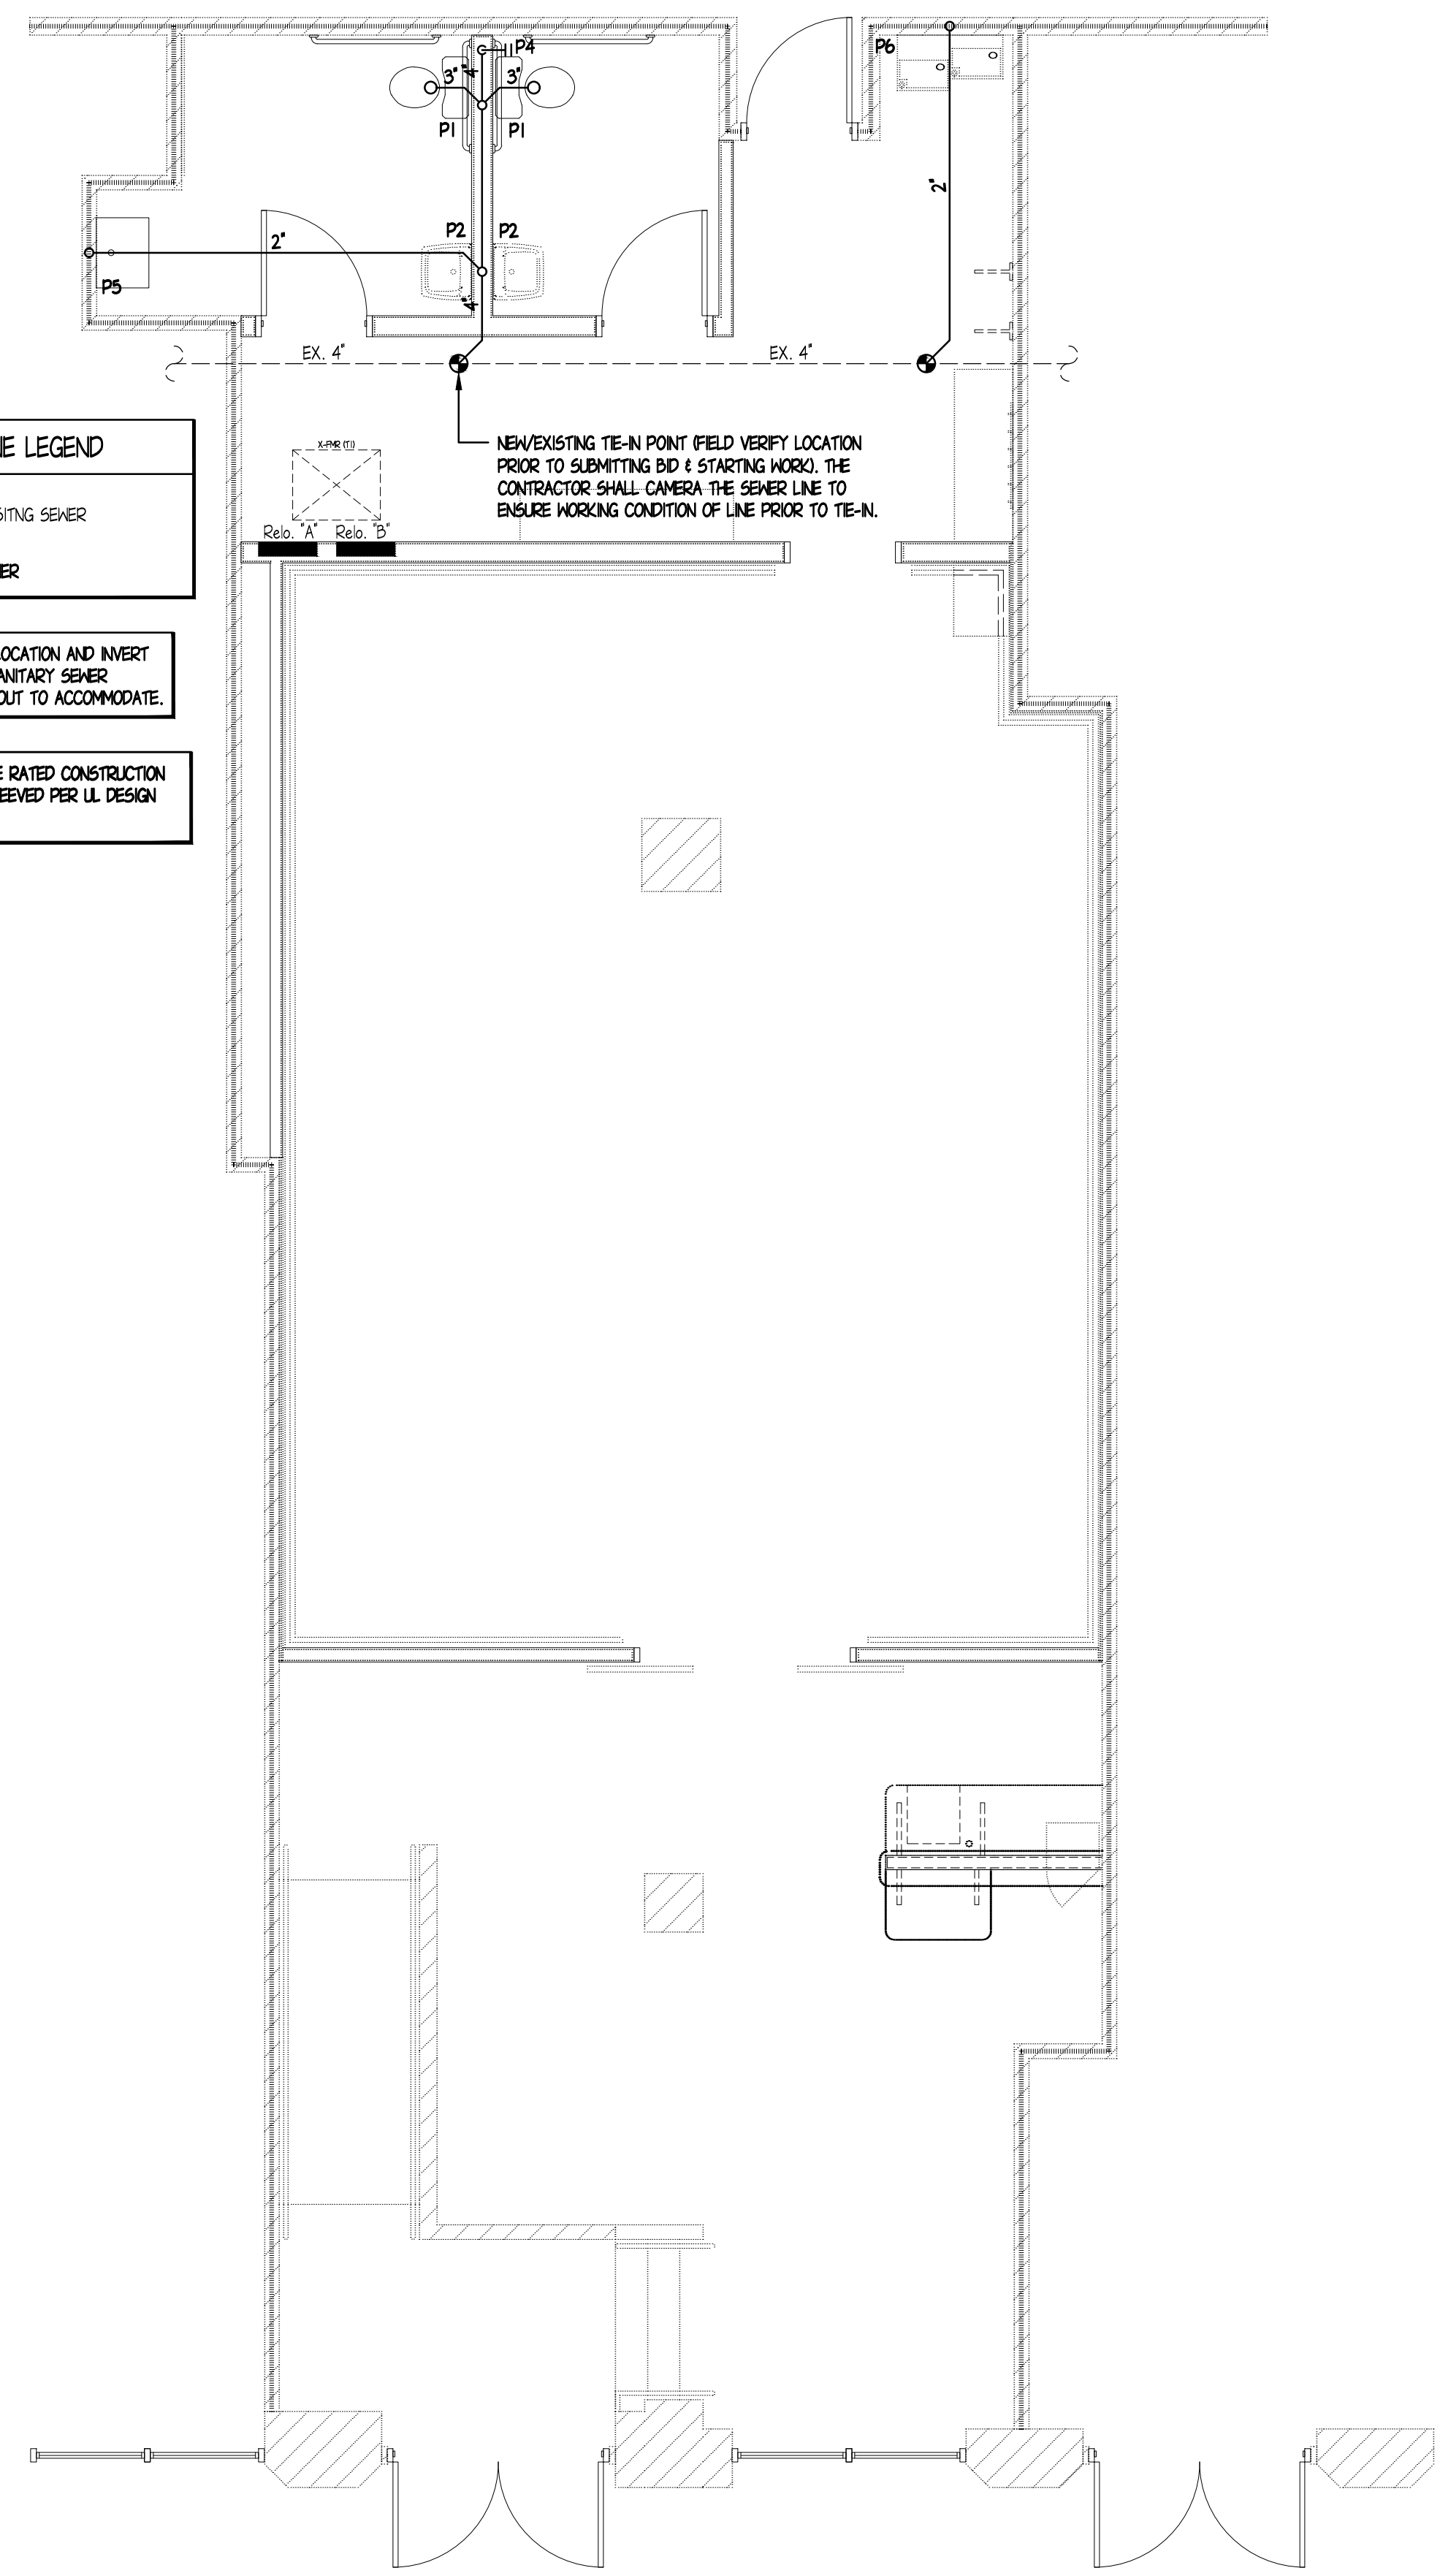


**SEWER LINE LEGEND**  
--- EXISTING SEWER  
— SEWER

CONTRACTOR TO VERIFY LOCATION AND INVERT ELEVATION OF EXISTING SANITARY SEWER AND ADJUST SYSTEM LAYOUT TO ACCOMMODATE.

ALL PENETRATIONS IN FIRE RATED CONSTRUCTION SHALL BE CALKED OR SLEEVED PER UL DESIGN DETAILS.

NEW/EXISTING TE-IN POINT (FIELD VERIFY LOCATION PRIOR TO SUBMITTING BID & STARTING WORK). THE CONTRACTOR SHALL CAMERA THE SEWER LINE TO ENSURE WORKING CONDITION OF LINE PRIOR TO TE-IN.

**1 SEWER PIPING PLAN**  
SCALE: 1/4" = 1'-0"

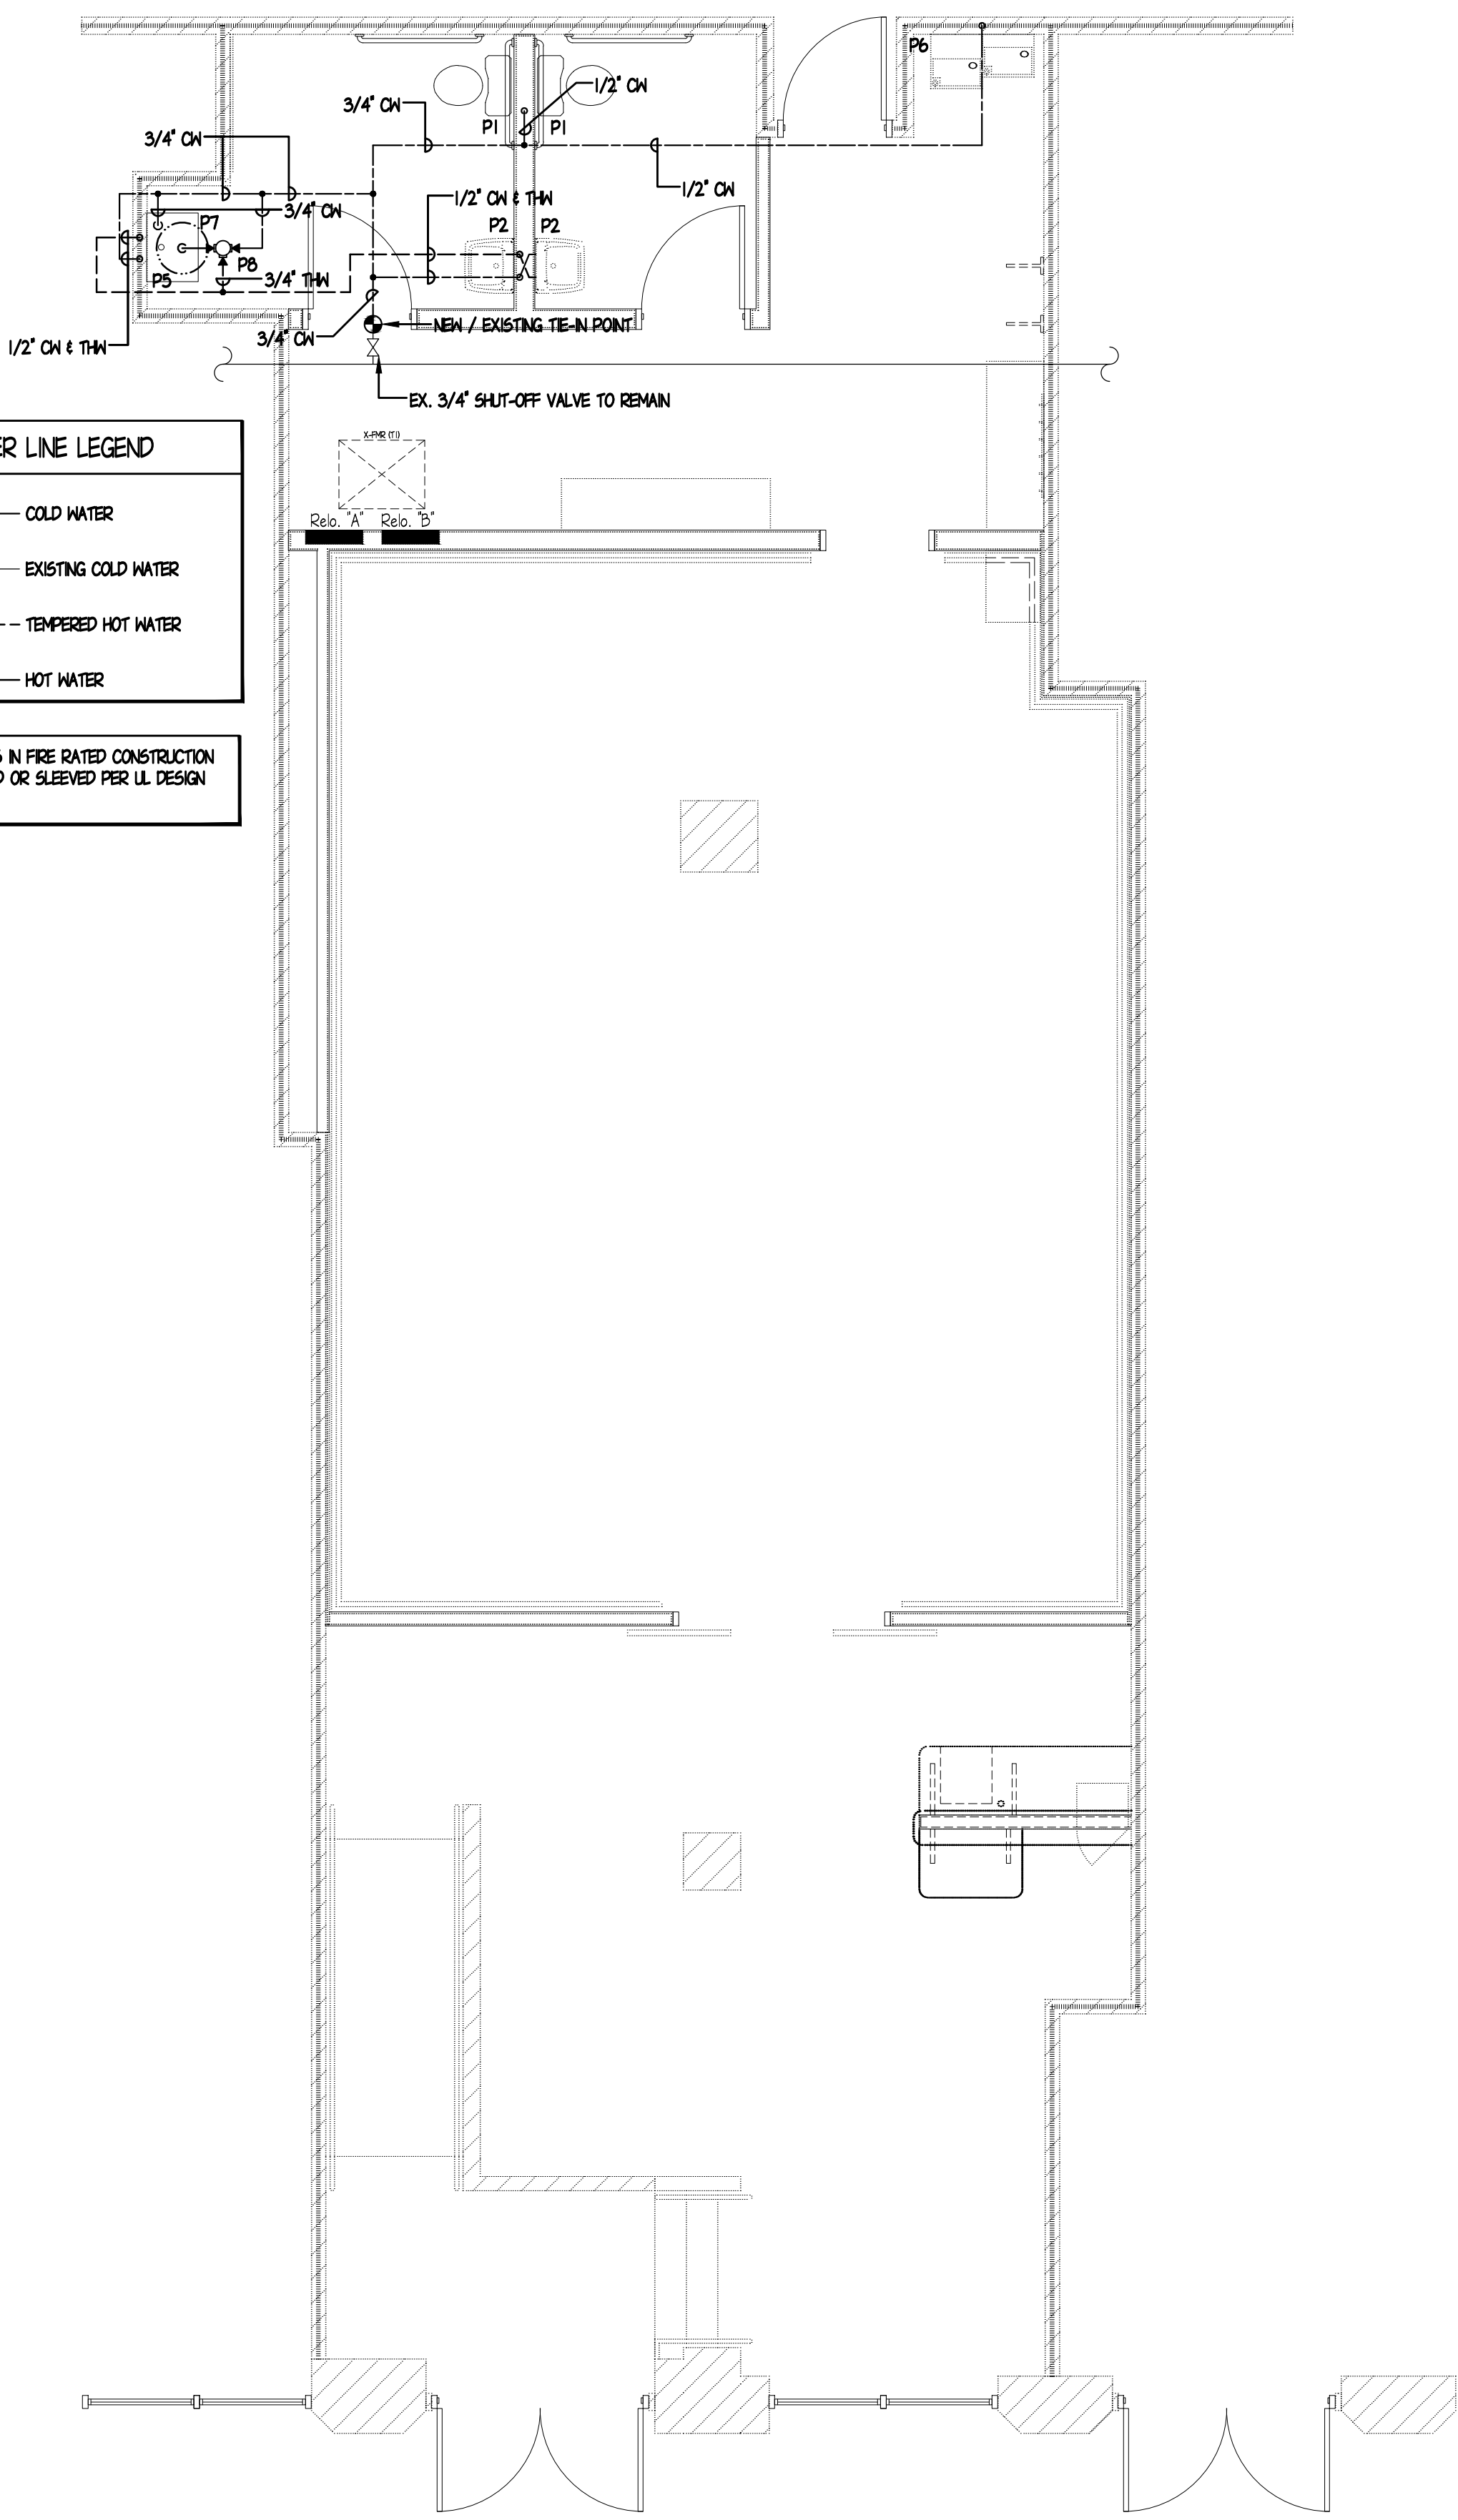

**WATER LINE LEGEND**  
--- COLD WATER  
--- EXISTING COLD WATER  
--- TEMPERED HOT WATER  
--- HOT WATER

ALL PENETRATIONS IN FIRE RATED CONSTRUCTION SHALL BE CALKED OR SLEEVED PER UL DESIGN DETAILS.

**2 SUPPLY PIPING PLAN**  
SCALE: 1/4" = 1'-0"