



A1 THIRD FLOOR PLAN
1/8"=1'-0"

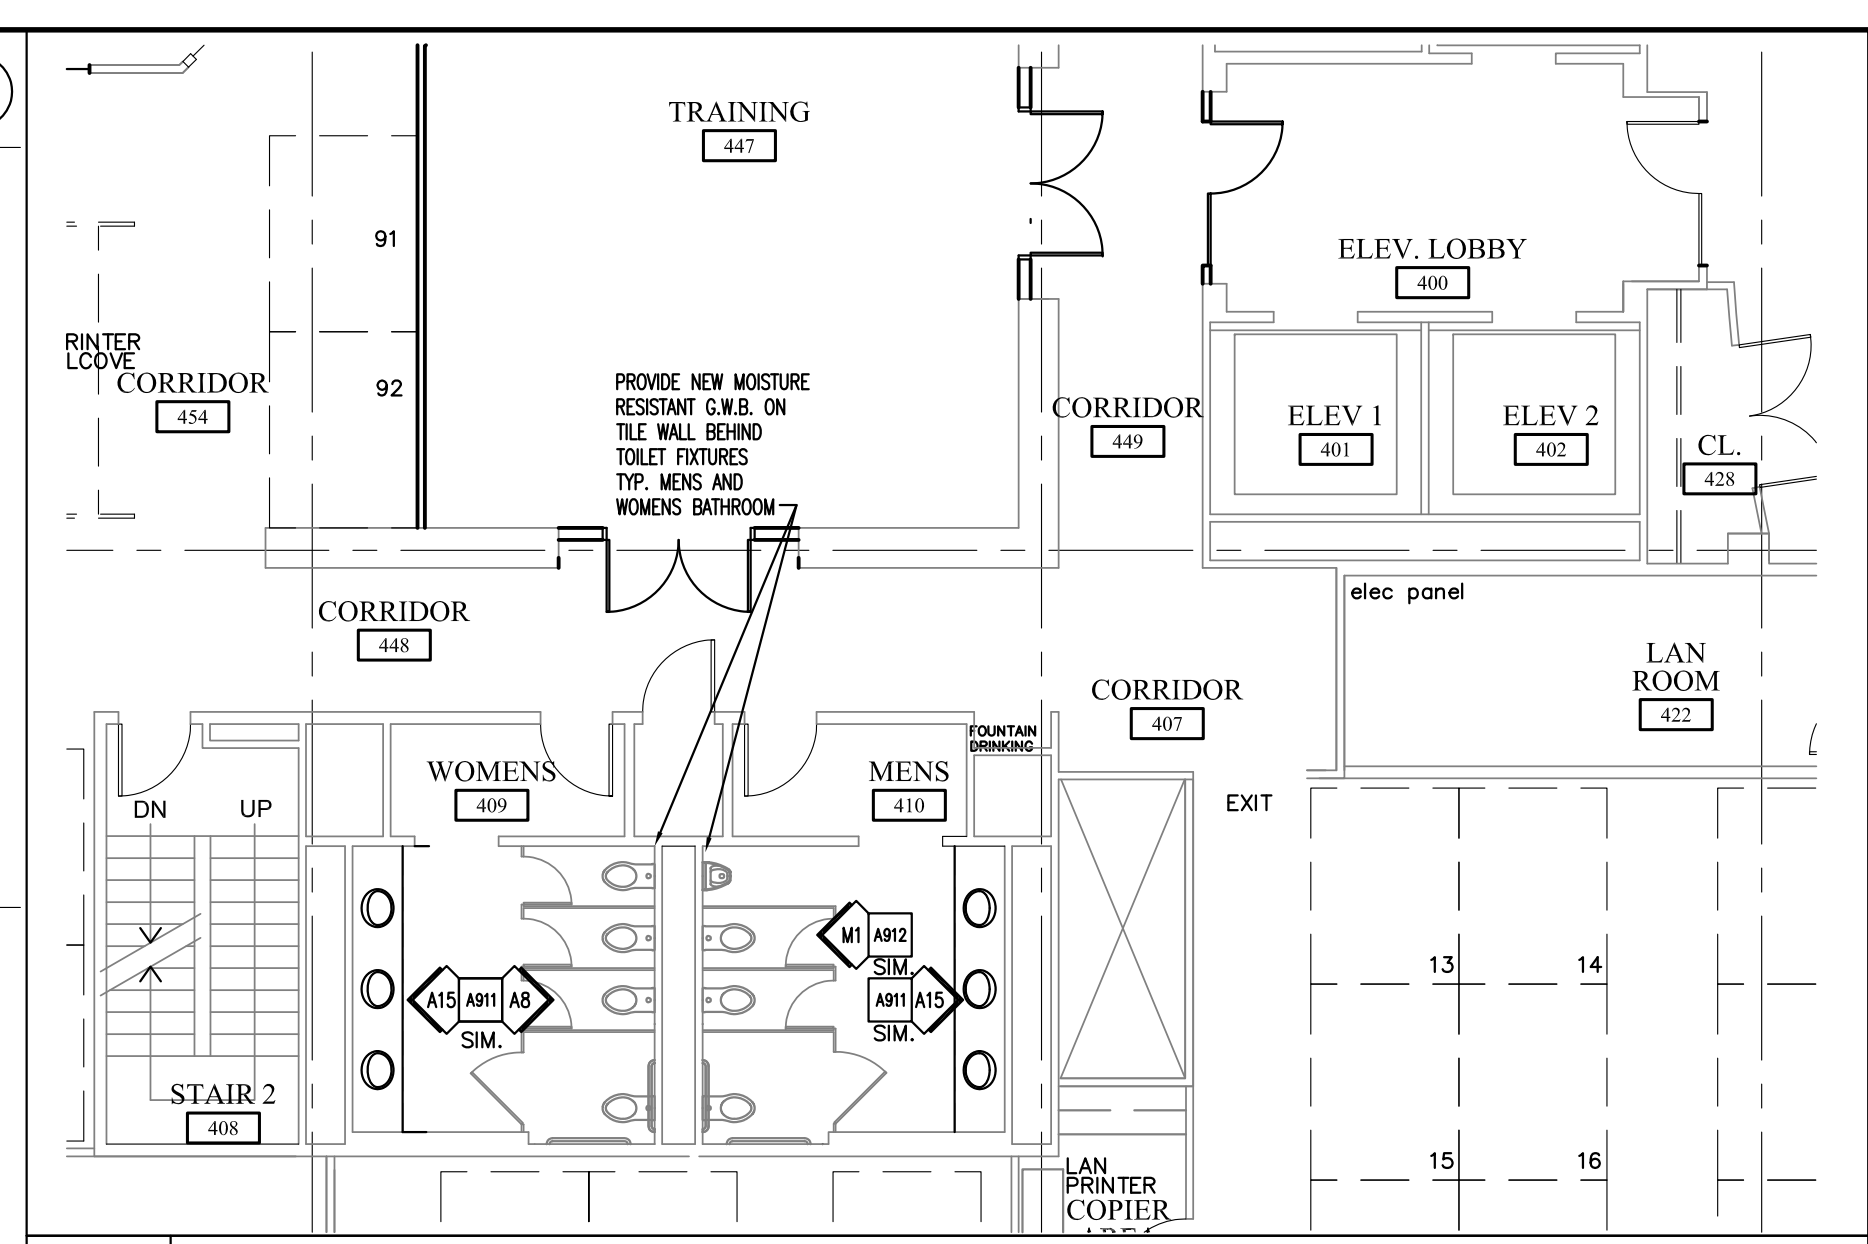

K15 PARTIAL FOURTH FLOOR PLAN
1/8"=1'-0"

1. STAIN ALL EXISTING CHERRY TO MATCH NEW MAHOAGNY FINISH. CONTRACTOR SHALL INVENTORY ALL EXISTING WOOD LOCATIONS.
 2. INFILL WOOD BASE WITH EXISTING SALVAGED WOOD AS NEEDED.
 3. STAIN MAHOAGNY TO MATCH CHERRY.
 4. G.C. ALL EX.
- LEGEND**
- SOLID WALLS REPRESENT NEW WALLS IN EXISTING FACILITY
 - EXISTING WALLS AND/OR AREAS TO REMAIN
 - FURNITURE - N.I.C.


J15 GENERAL NOTES

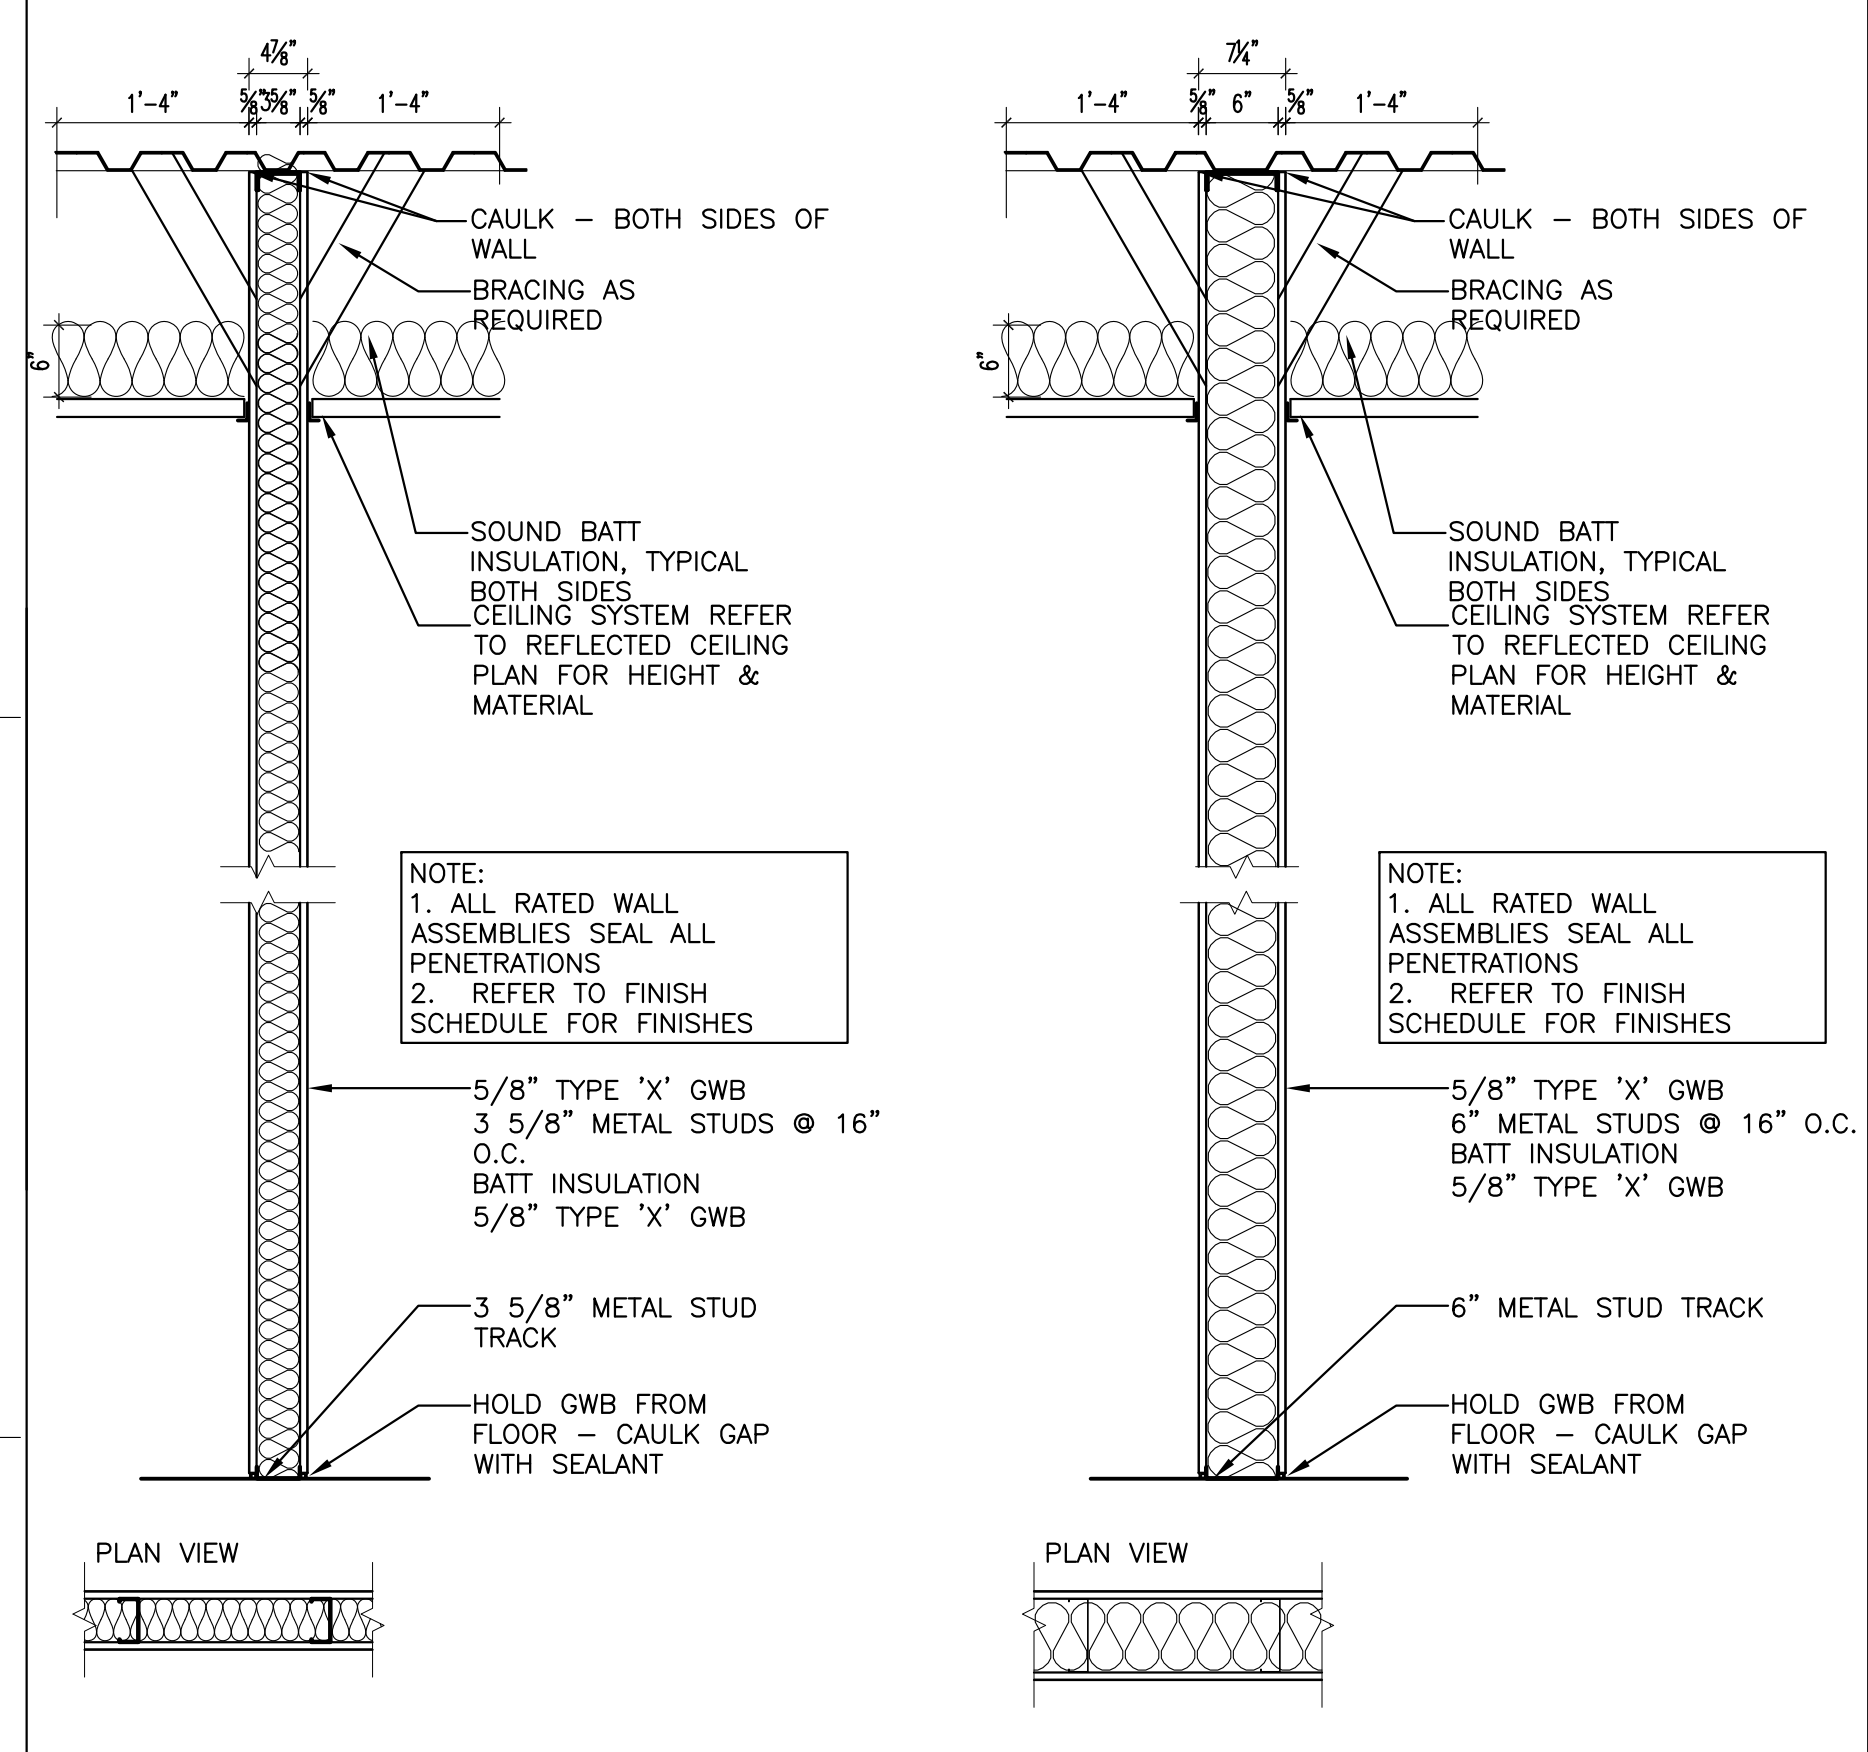

W1 WALL DETAIL (NON RATED)
SCALE 3/4"=1'-0"

W2 WALL DETAIL (NON RATED)
SCALE 3/4"=1'-0"

A15 PARTITION TYPES
3/4"=1'-0"

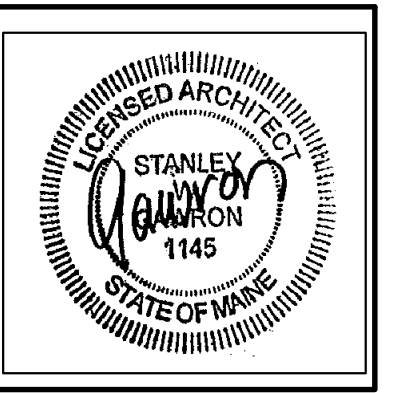

Gawron Turgeon ARCHITECTS
29 Black Point Road
Scarborough, Maine 04074
www.gawronturgeon.com
207-883-4307 or 207-883-0361 fax

PRUDENTIAL
TWO PORTLAND SQUARE THIRD FLOOR
PORTLAND, MAINE

REVISIONS	
#	DATE DESCRIPTION

DATE:	07.23.10
PROJECT #:	040510
DRAWN BY:	DLP
CHECKED BY:	MET/SWG
DRAWING SCALE:	AS NOTED

SHEET TITLE
THIRD FLOOR PLAN
PARTITION TYPES,
PARTIAL FOURTH FLOOR
PLAN

A100

© COPYRIGHT 1985-2003
REPRODUCTION OR RESALE OF
THIS DOCUMENT WITHOUT
WRITTEN PERMISSION OF
GAWRON ARCHITECTS IS PROHIBITED