


ATT-4

SYMBOL  
LEGEND

⊙	SMOKE DETECTOR
⊙	HEAT DETECTOR
⊙	FULL STATION SOUND/STROBE
⊙	WATER FLOW VALVE
⊙	SUPERVISION/EXIT LIGHT/SIGN
⊙	EMERGENCY LIGHT

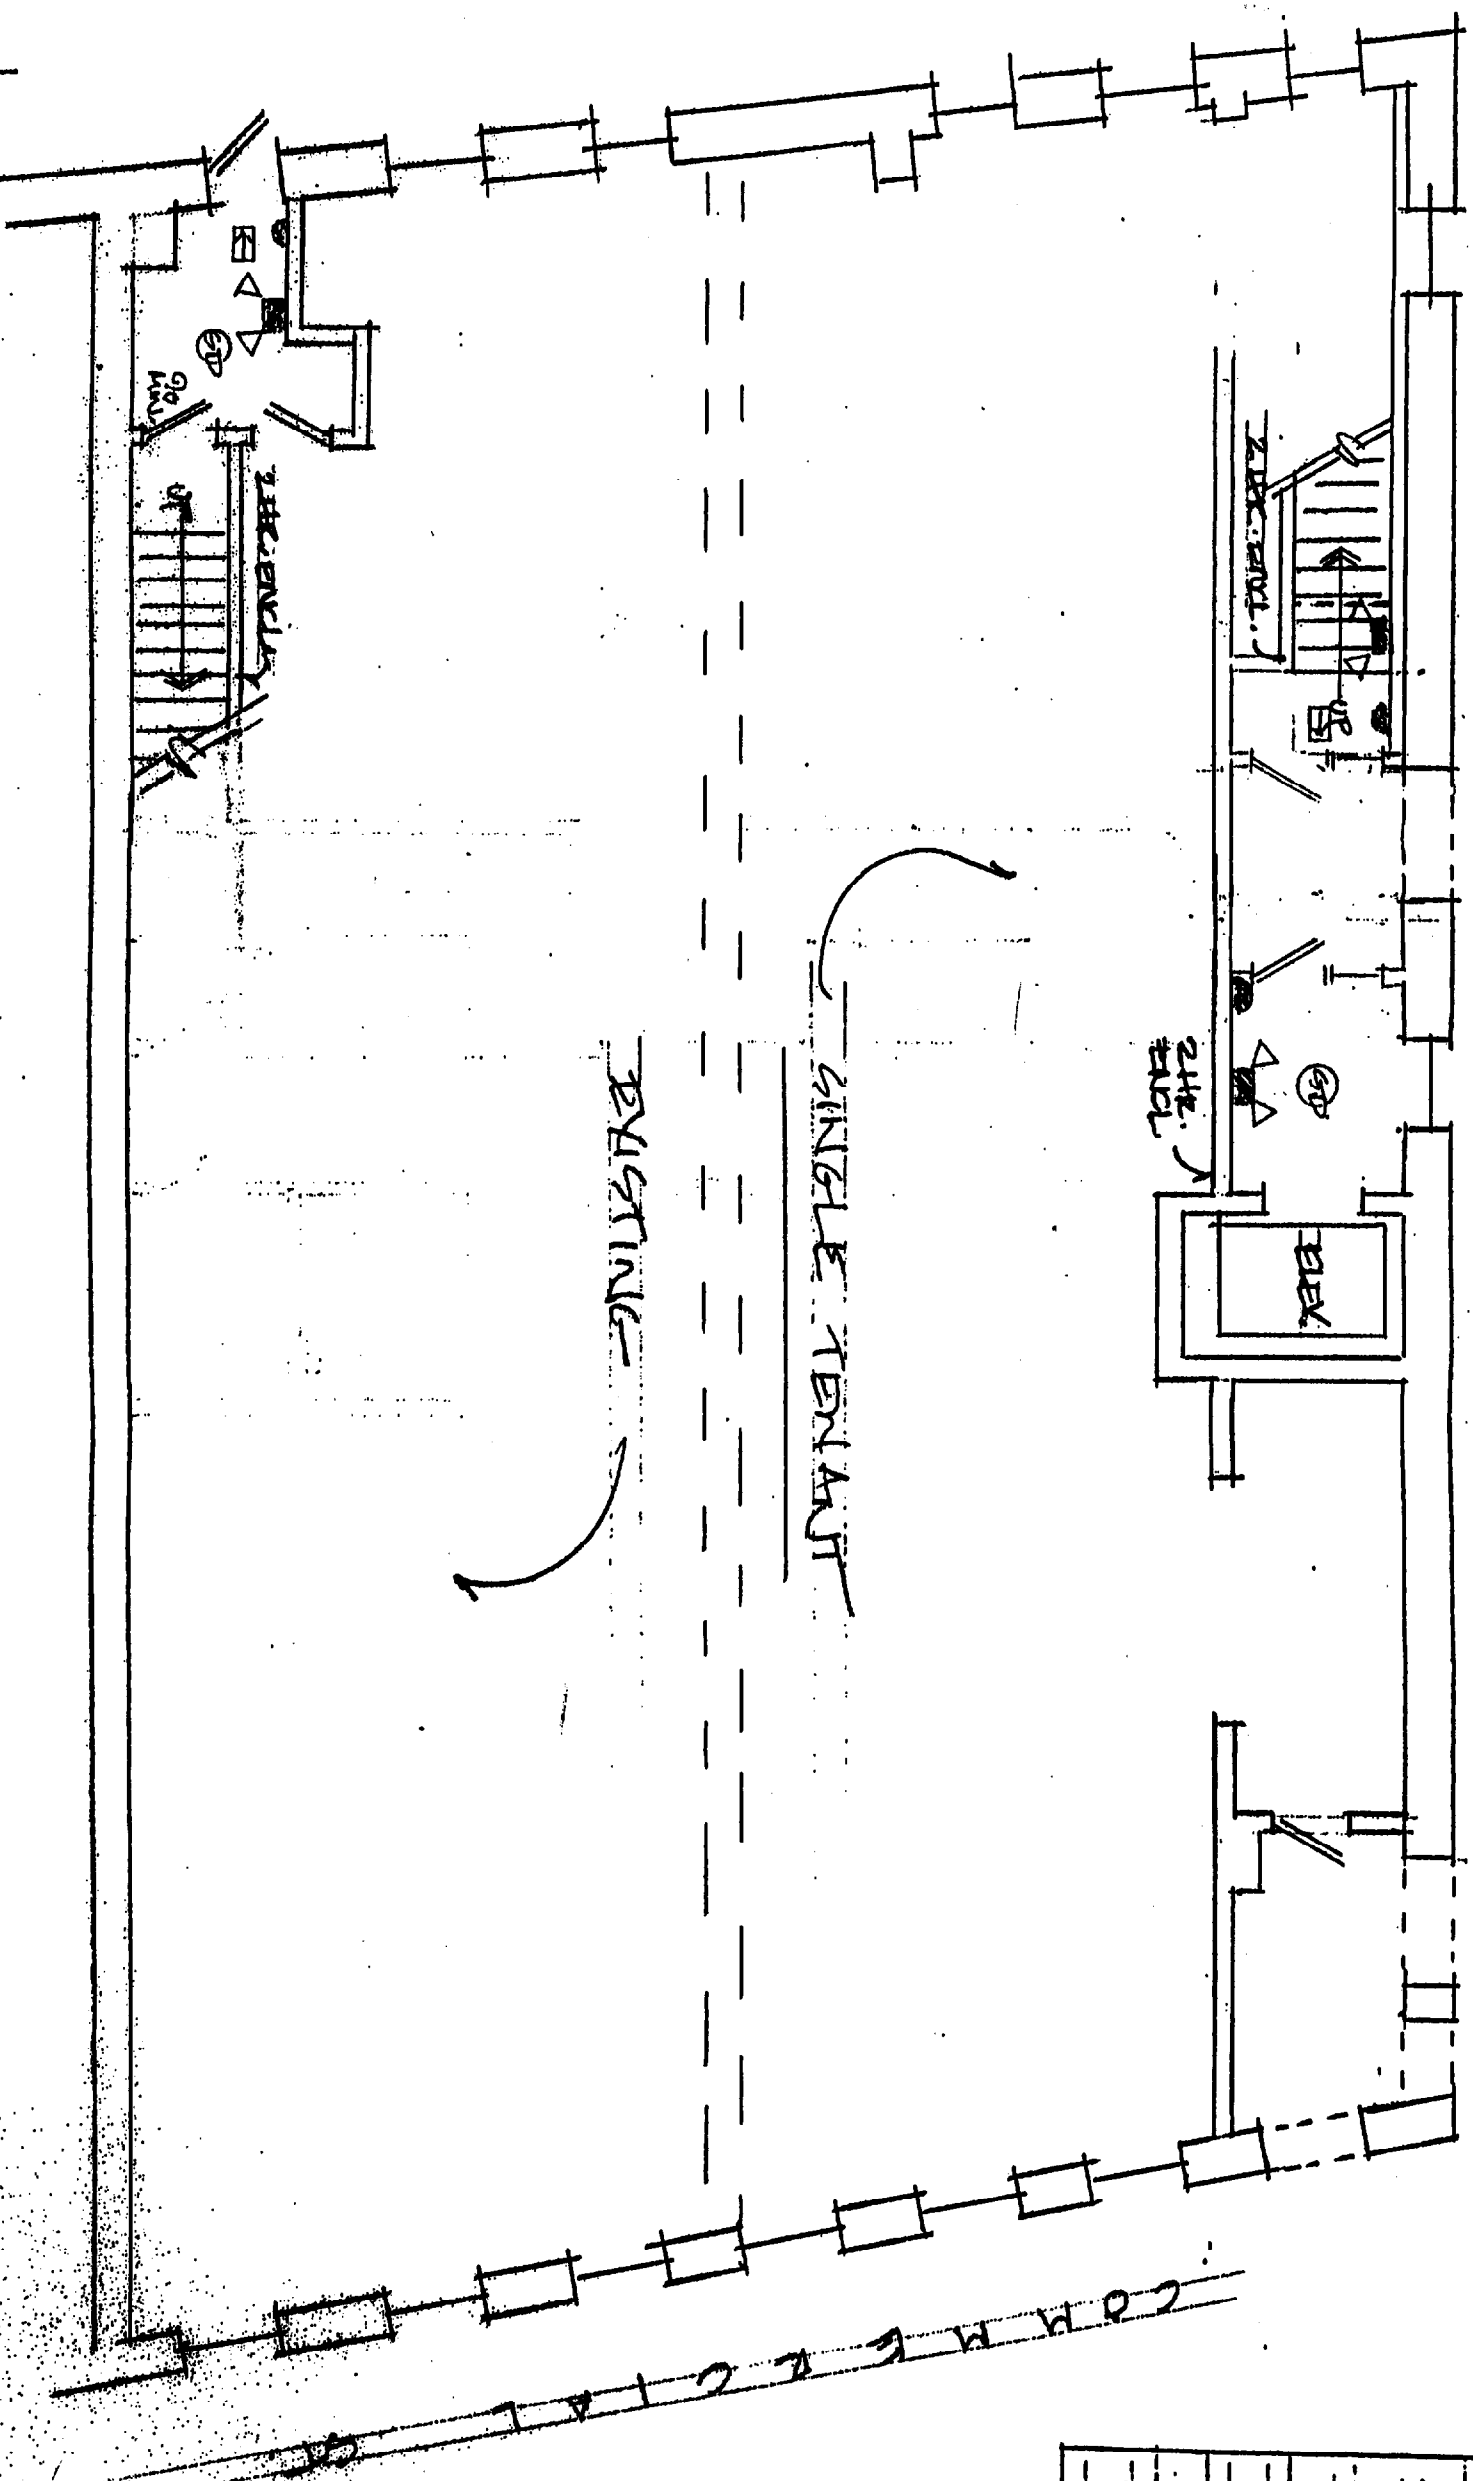


UNION STREET

SINGLE TENANT

EXISTING

UNION STREET  
GROUND FLOOR PLAN


FORELAND, MAINE  
2/4/03

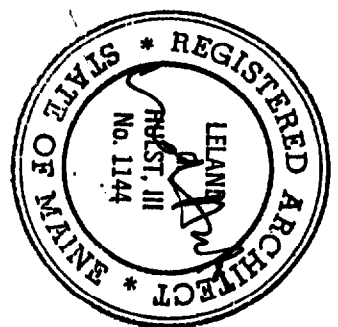

AVI


LEANNA RUST, III  
REGISTERED ARCHITECT  
ARCHITECTURAL SERVICES

UNION STREET

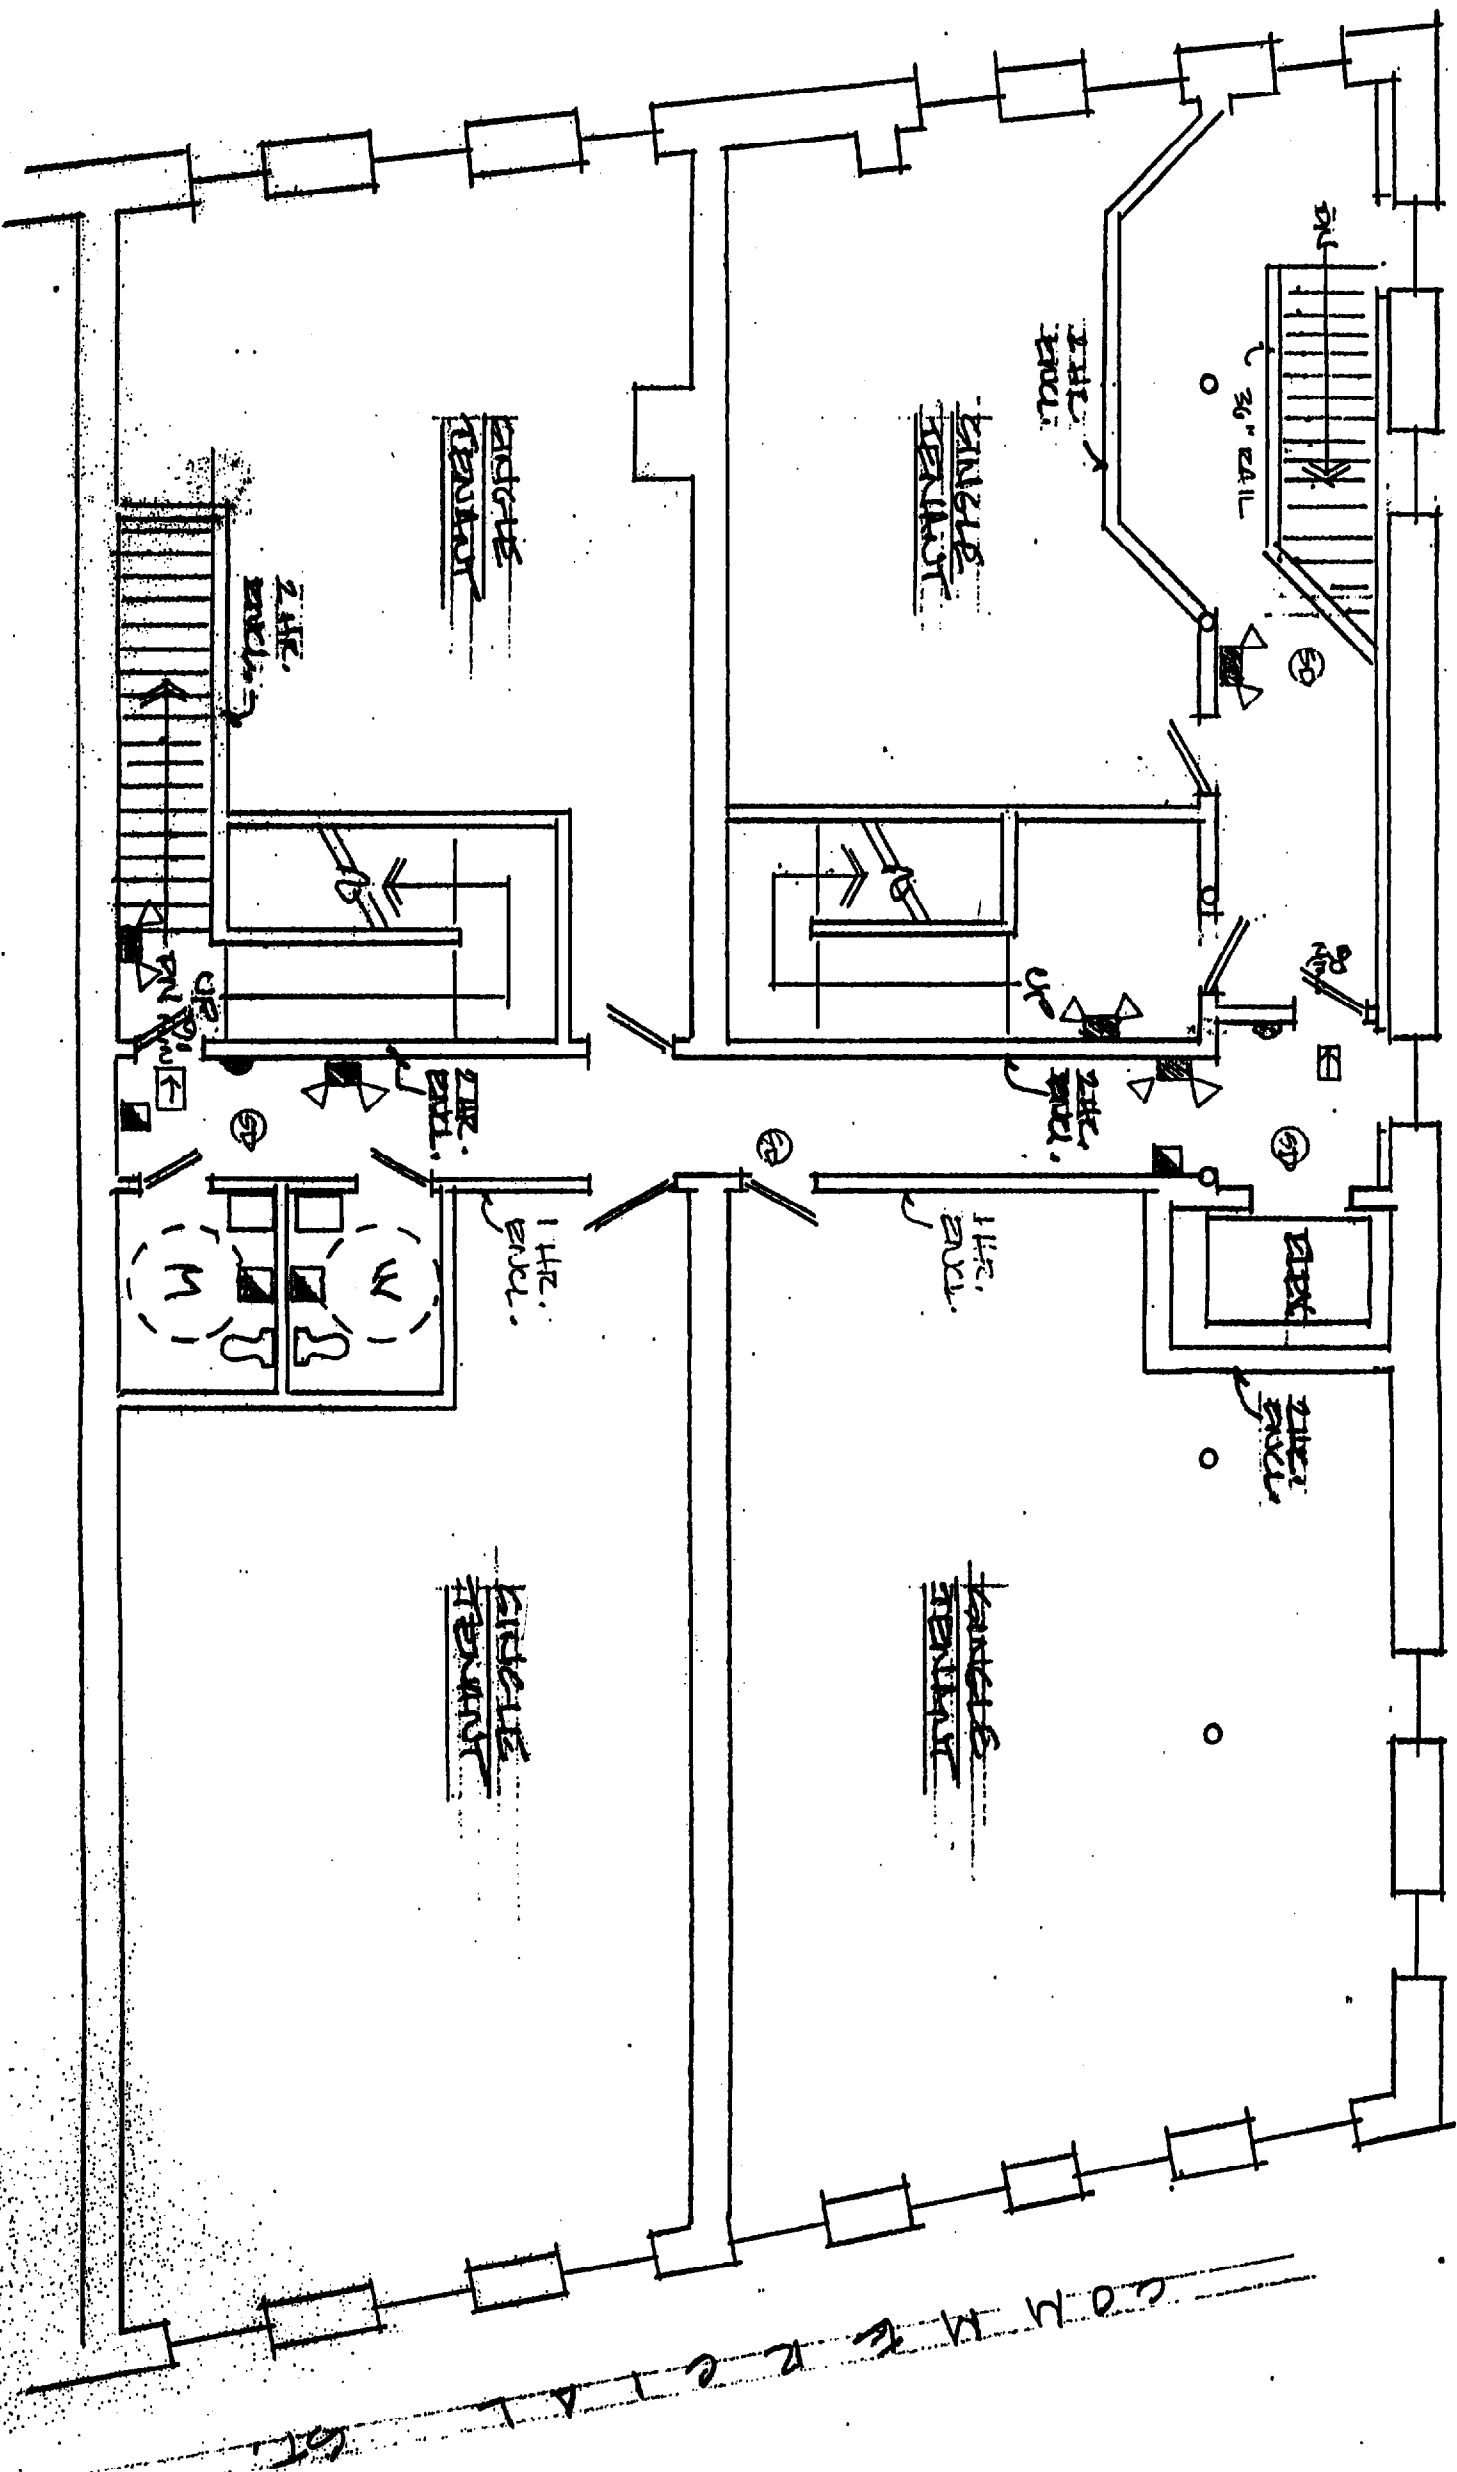

#2 UNION STREET  
 SECOND FLOOR PLAN  
 PORTLAND, MAINE  
 1/8" = 1'-0"  
 2/4/83

A#2

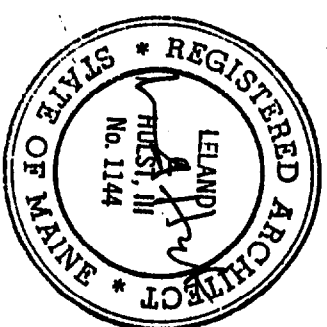


LELAND HUEST III  
 ARCHITECTURAL SERVICES  
 100 Commercial Street, Portland, Maine 04101 (407) 772-2200

V-3




COMMERCIAL ST

#2 UNION STREET  
THIRD FLOOR PLAN  
1/8" = 1'-0"  
2/4/03  
FOR PLANS HAVE

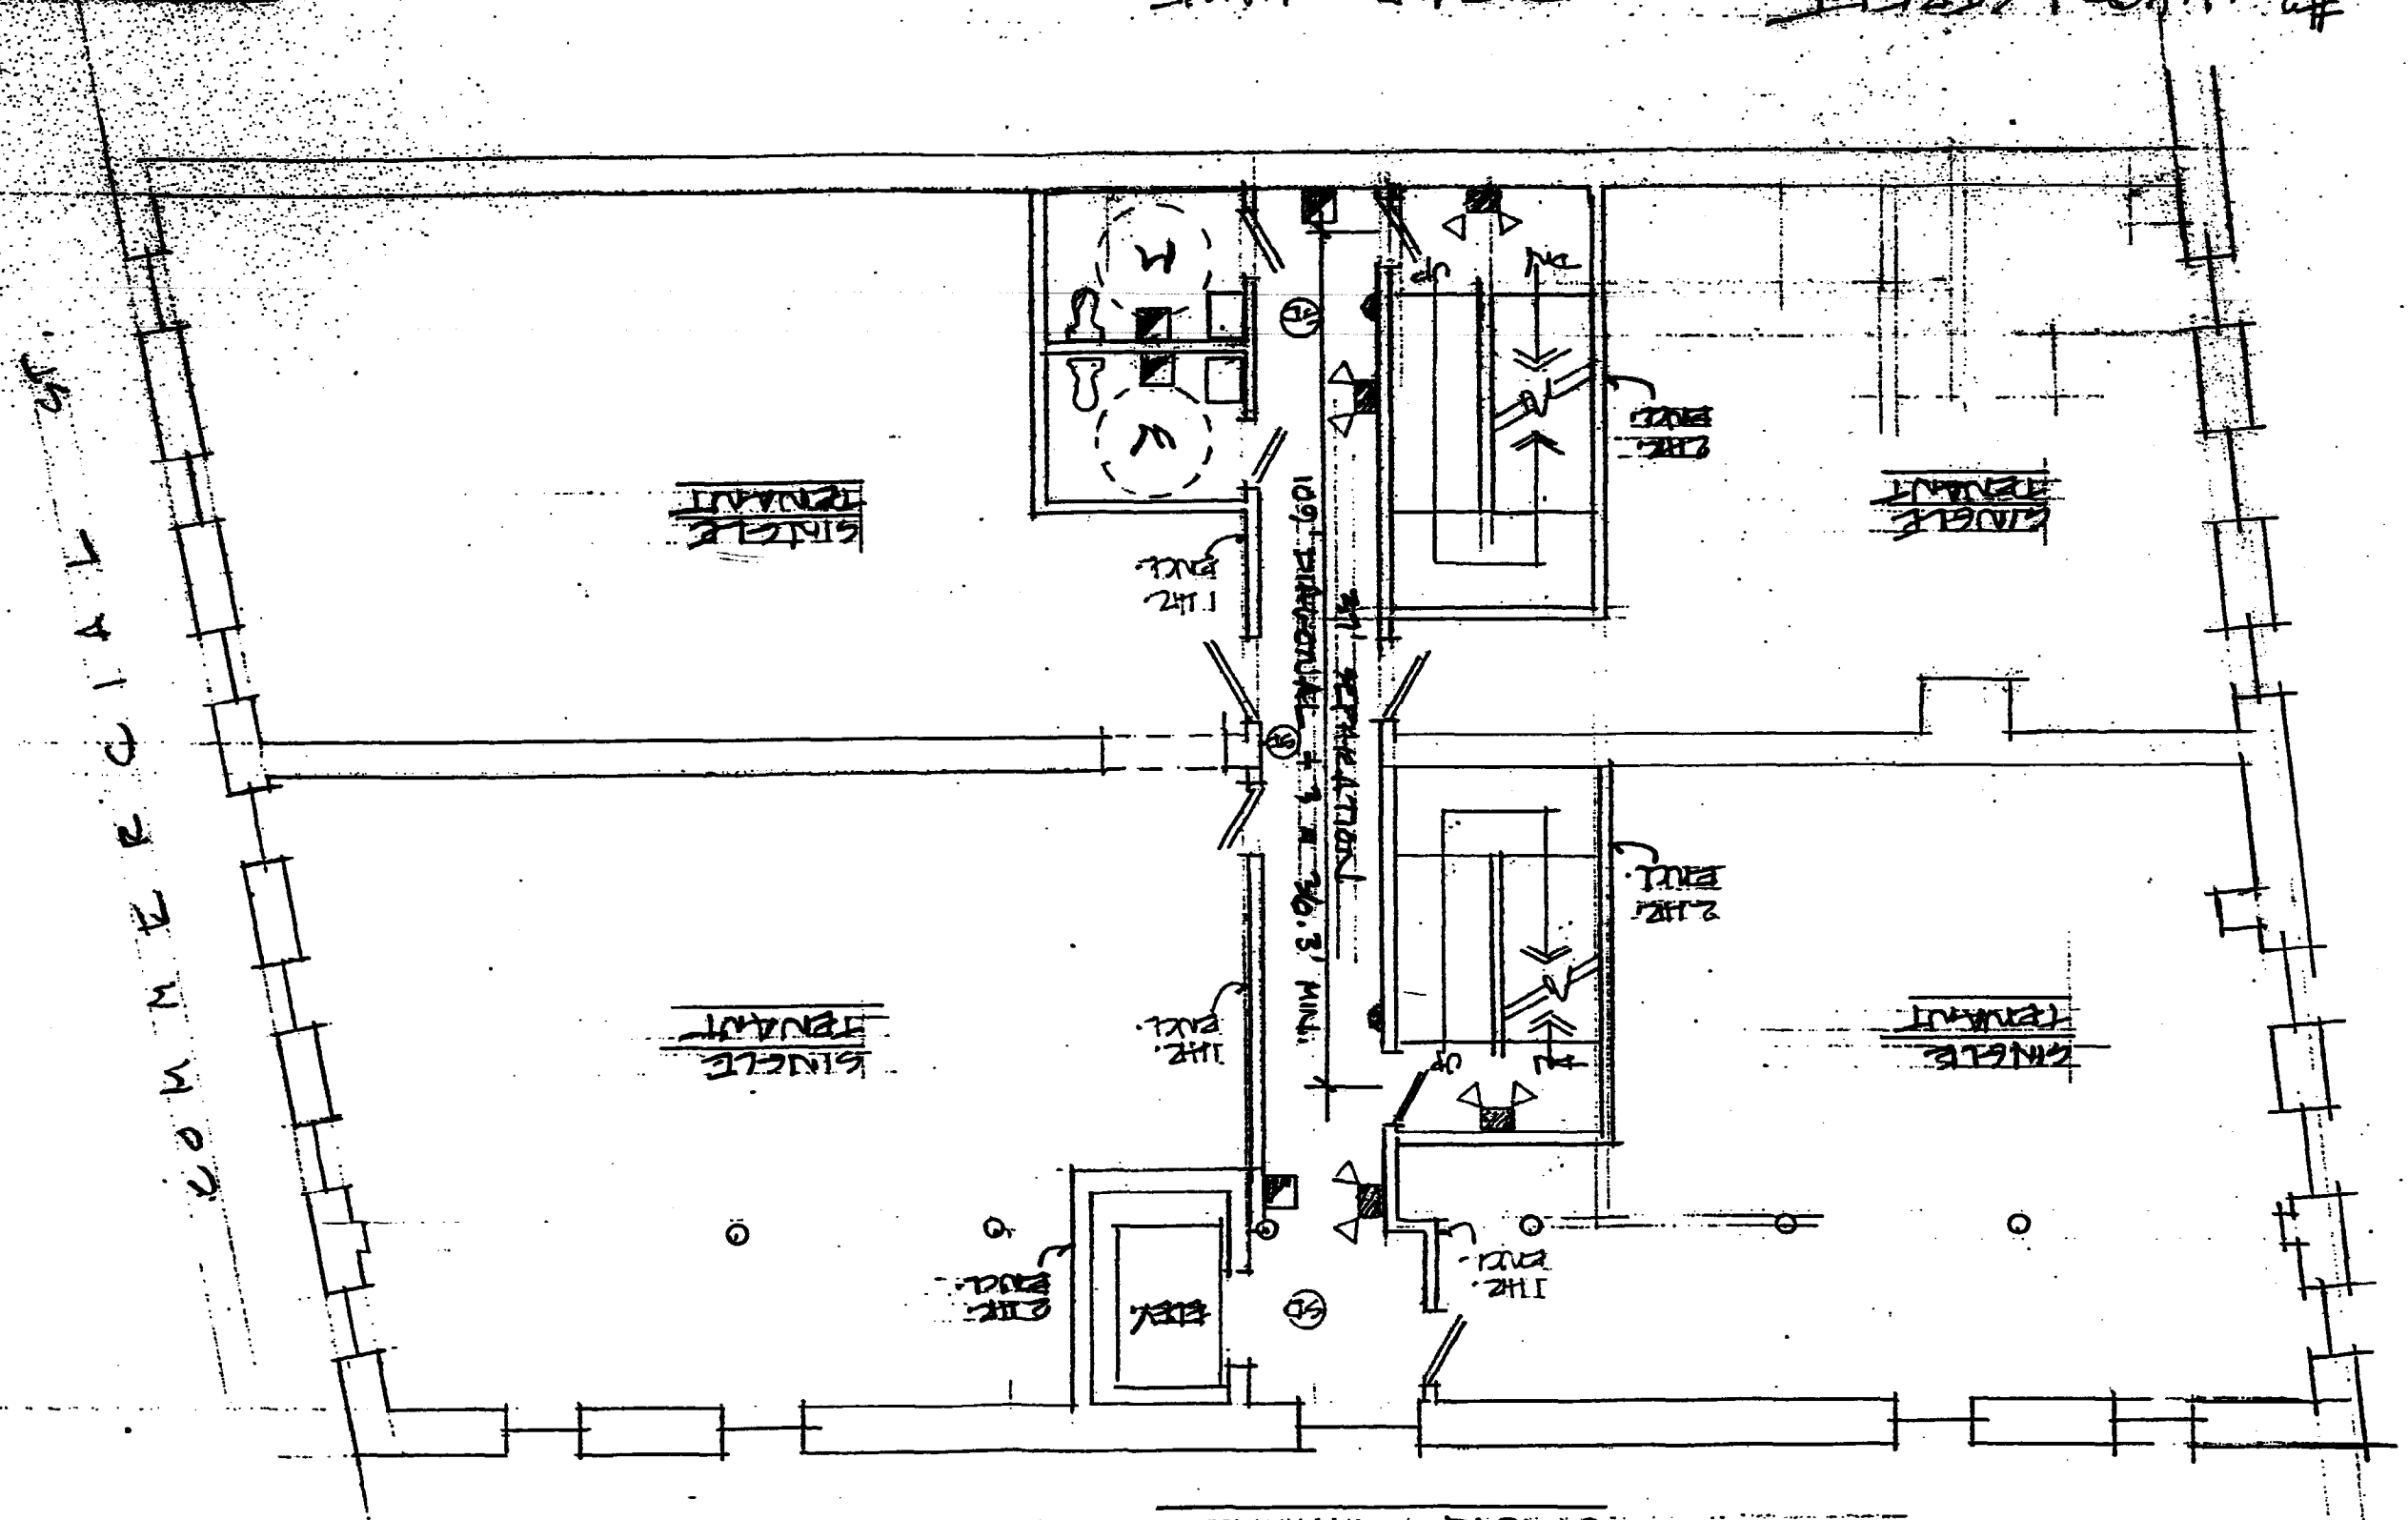

UNION STREET

UNION STREET

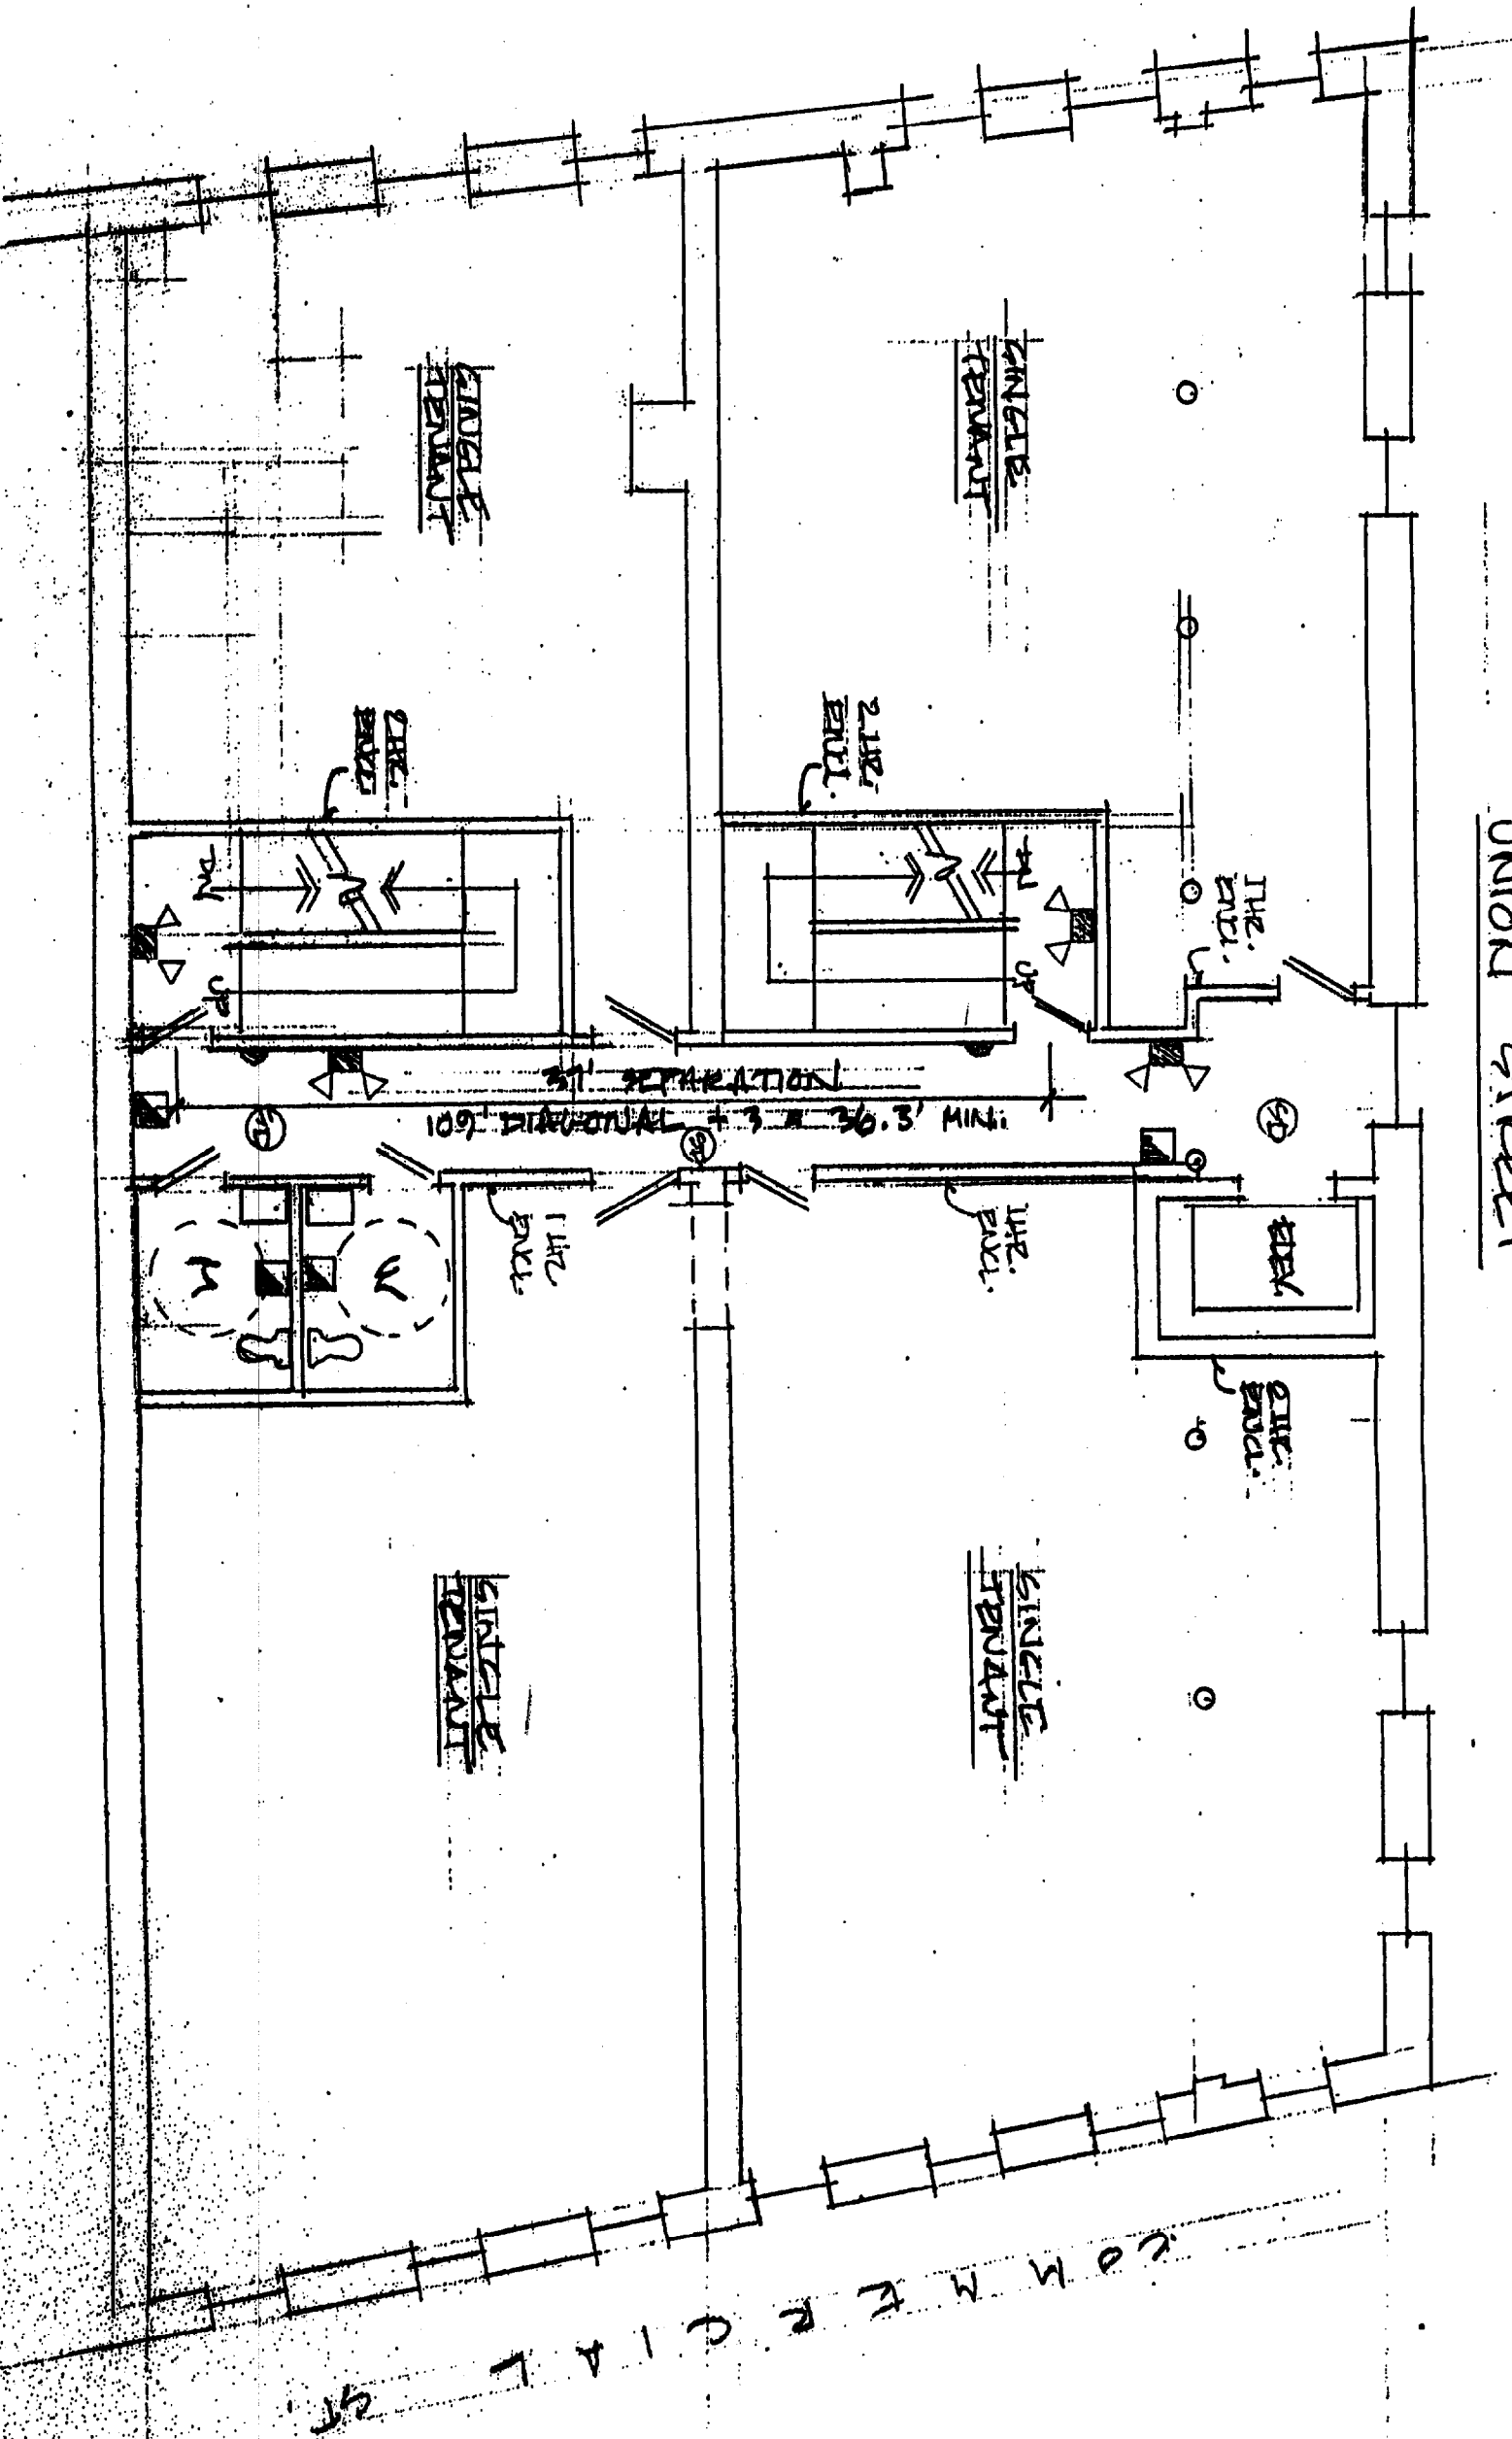


#2 UNION STREET  
FOURTH FLOOR PLAN  
1/8" = 1'-0"

TENANTS W/AVE

2 | 4 | 03


COMMERCIAL ST.

AA

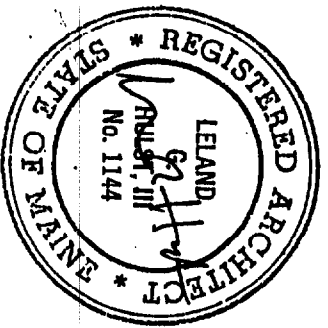


LELAND ARCHITECT  
ARCHITECTURAL SERVICES  
275 Spring Street / Portland, Maine 04101 / (603) 773-0003

UNION STREET

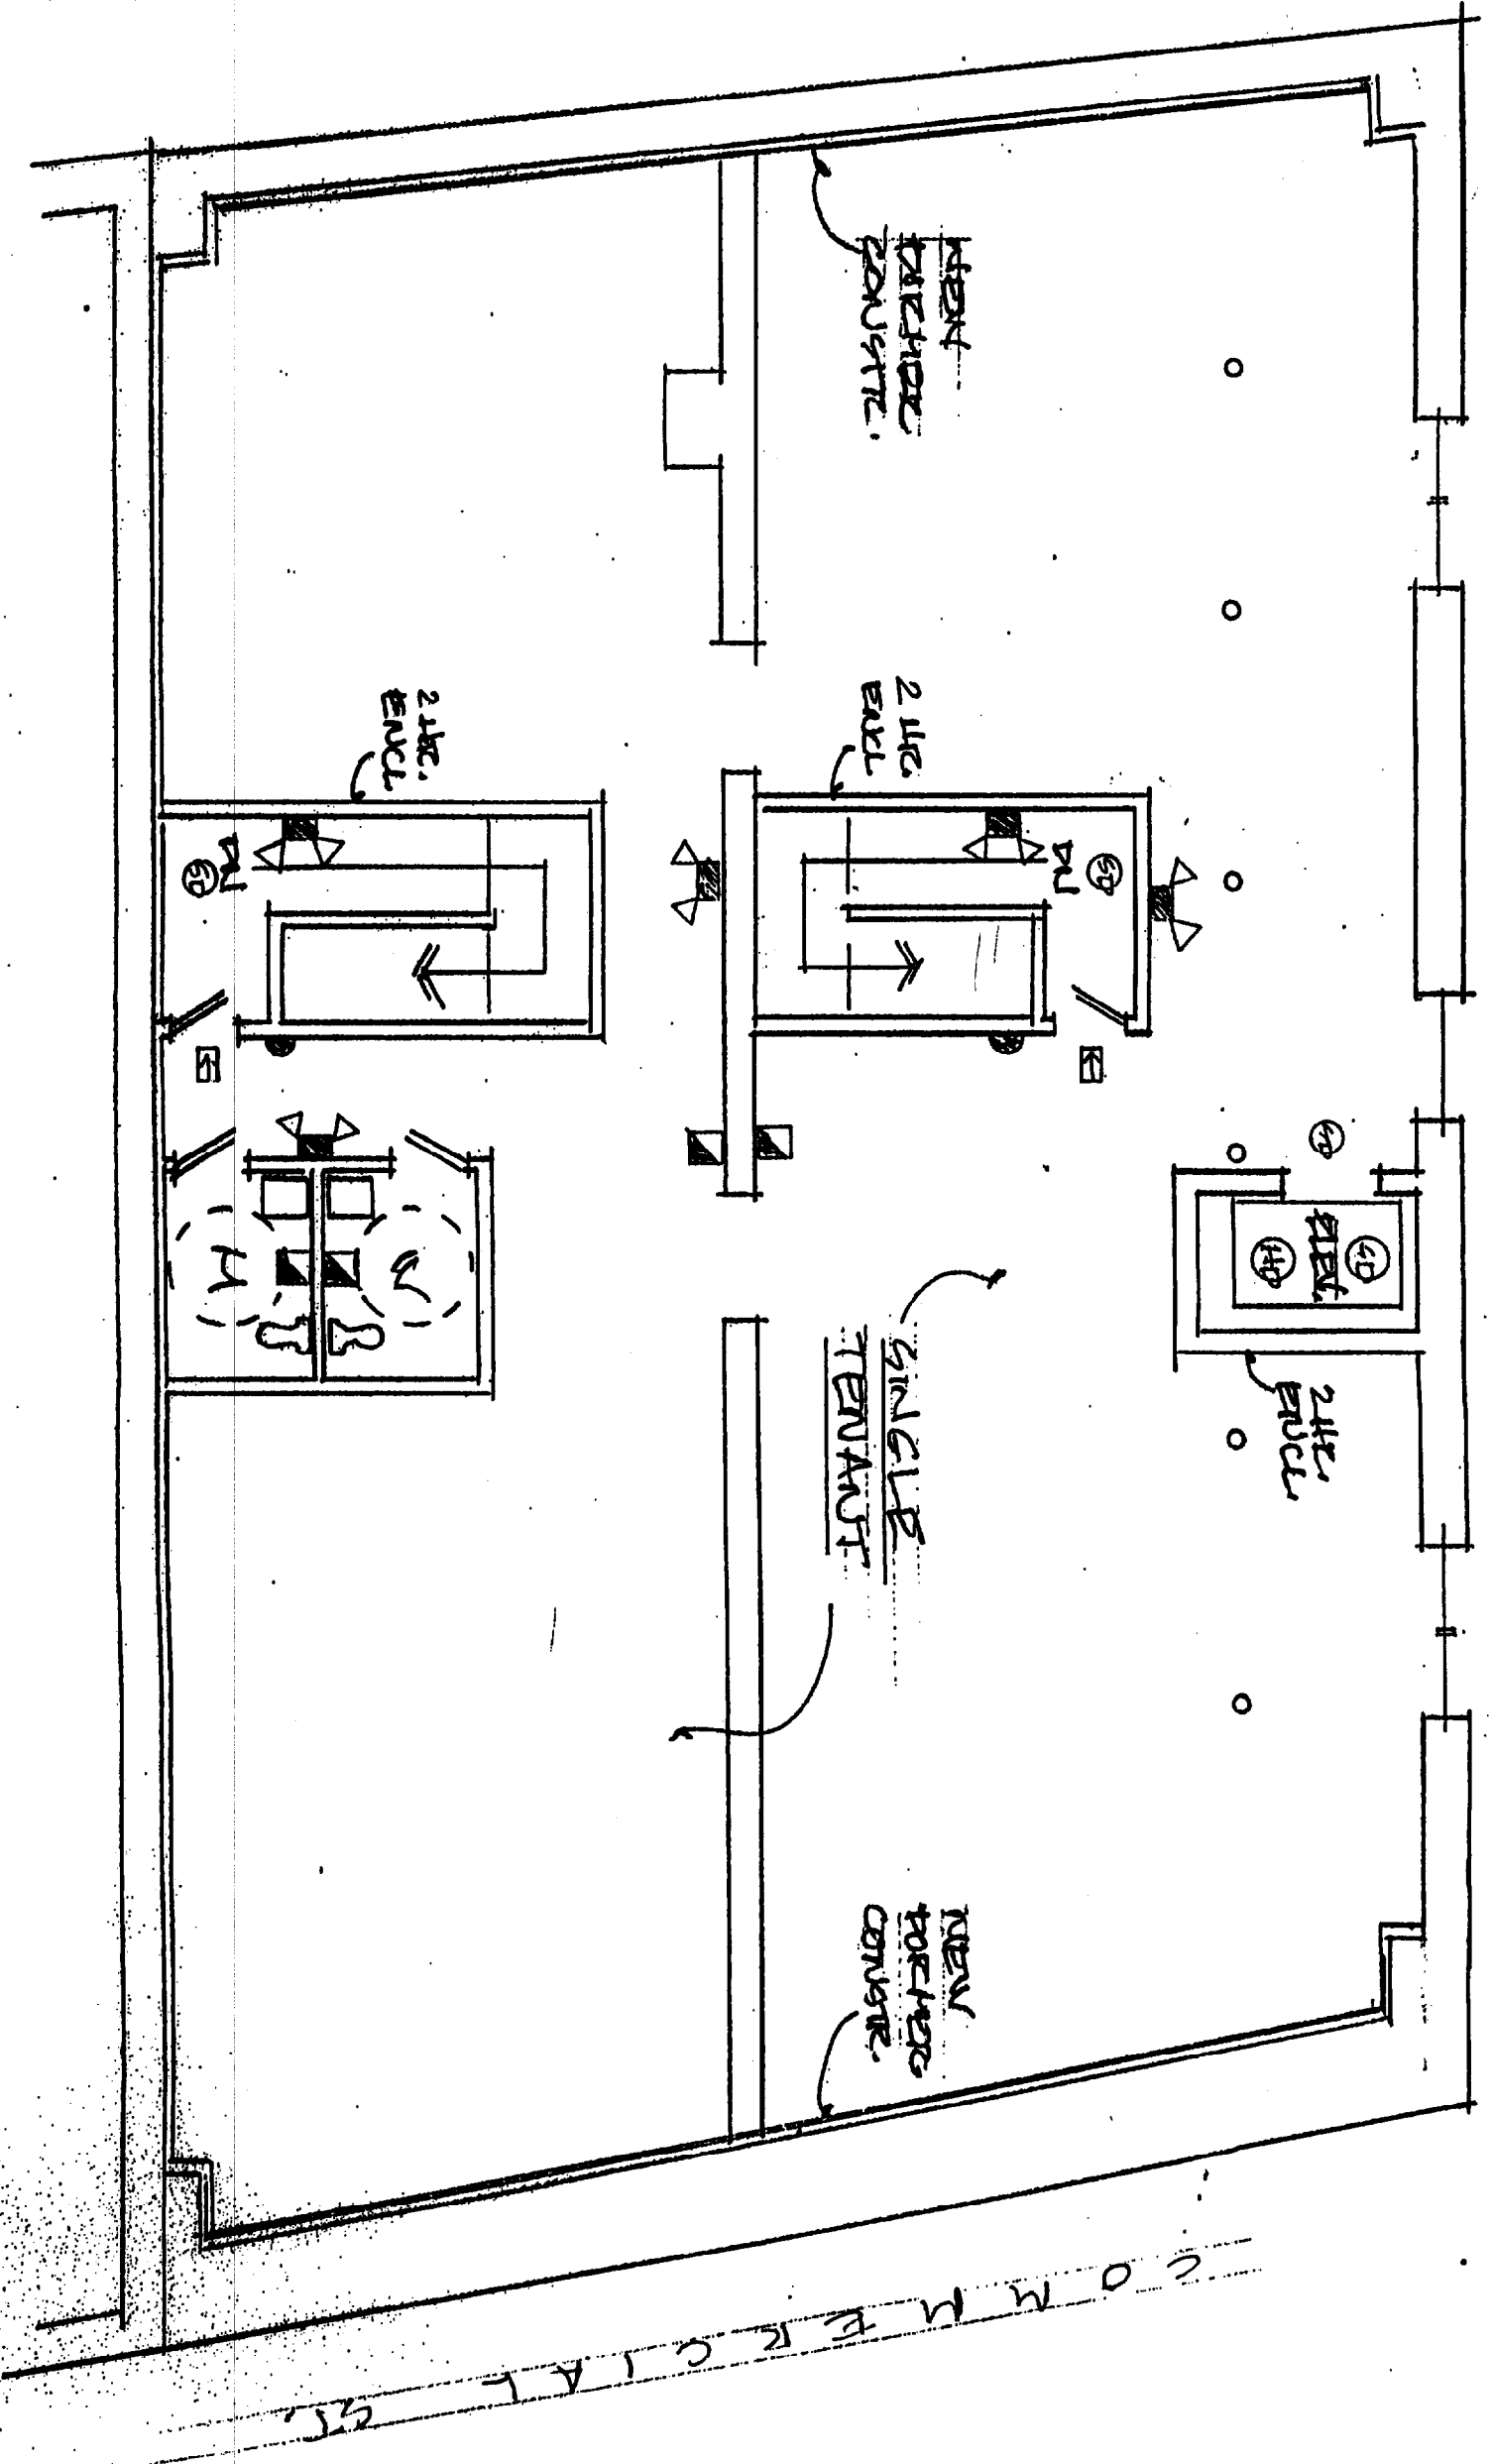


#2 UNION STREET  
 21'-4 1/2"  
 76'-11'-0"  
 PORTLAND MAINE

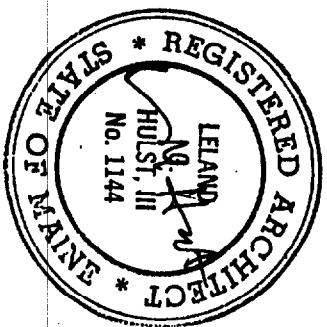


A-5


LELAND HULST  
 ARCHITECTURAL SERVICES  
 770 Spring Street / Portland, Maine 04105 / (503) 773-8883

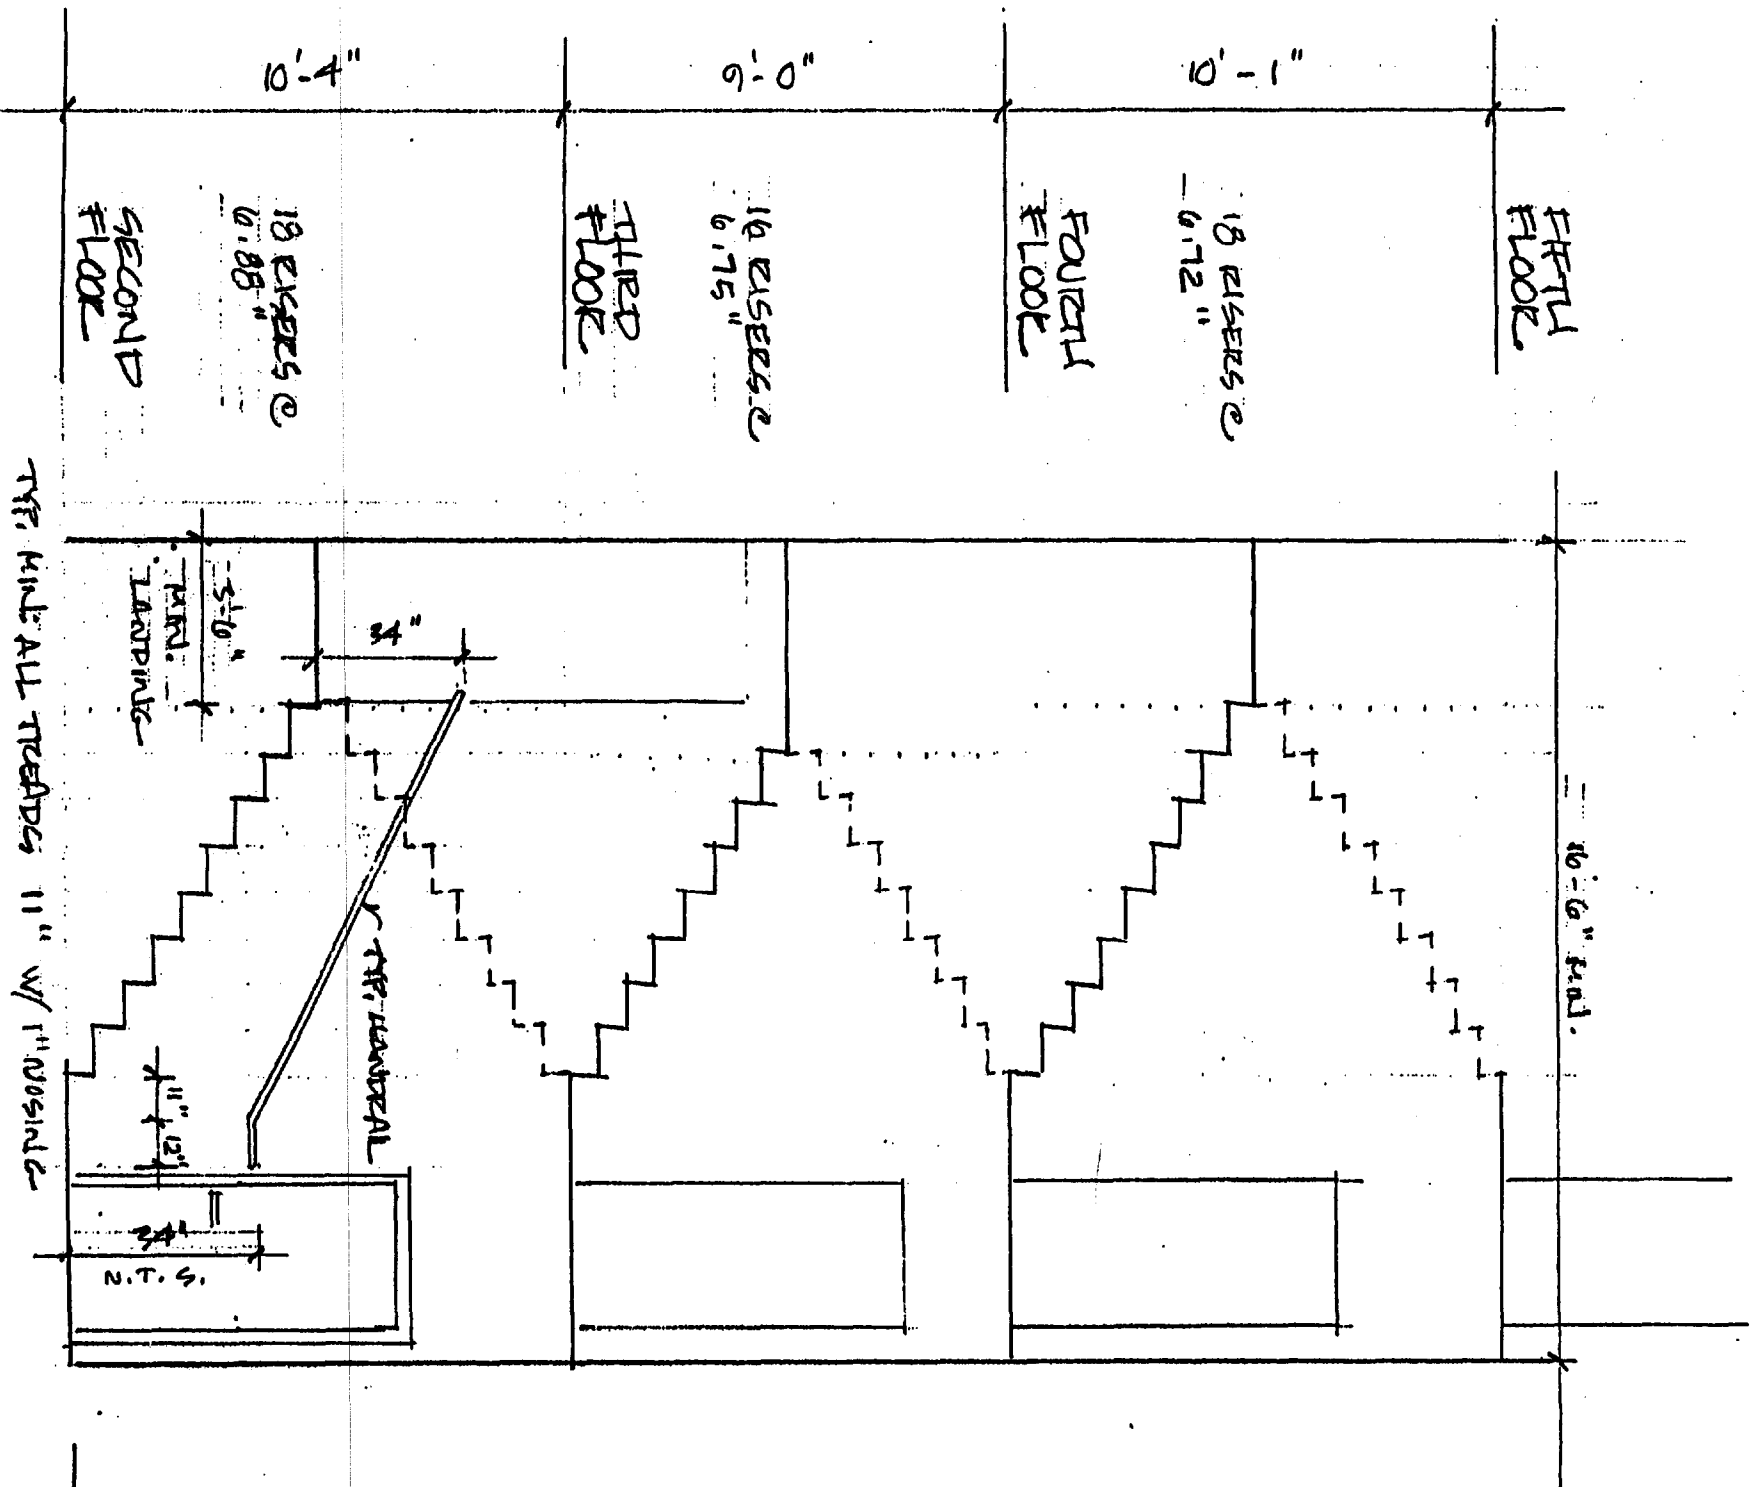


TYPICAL STAIR SECTION  
1/4" = 1'-0"

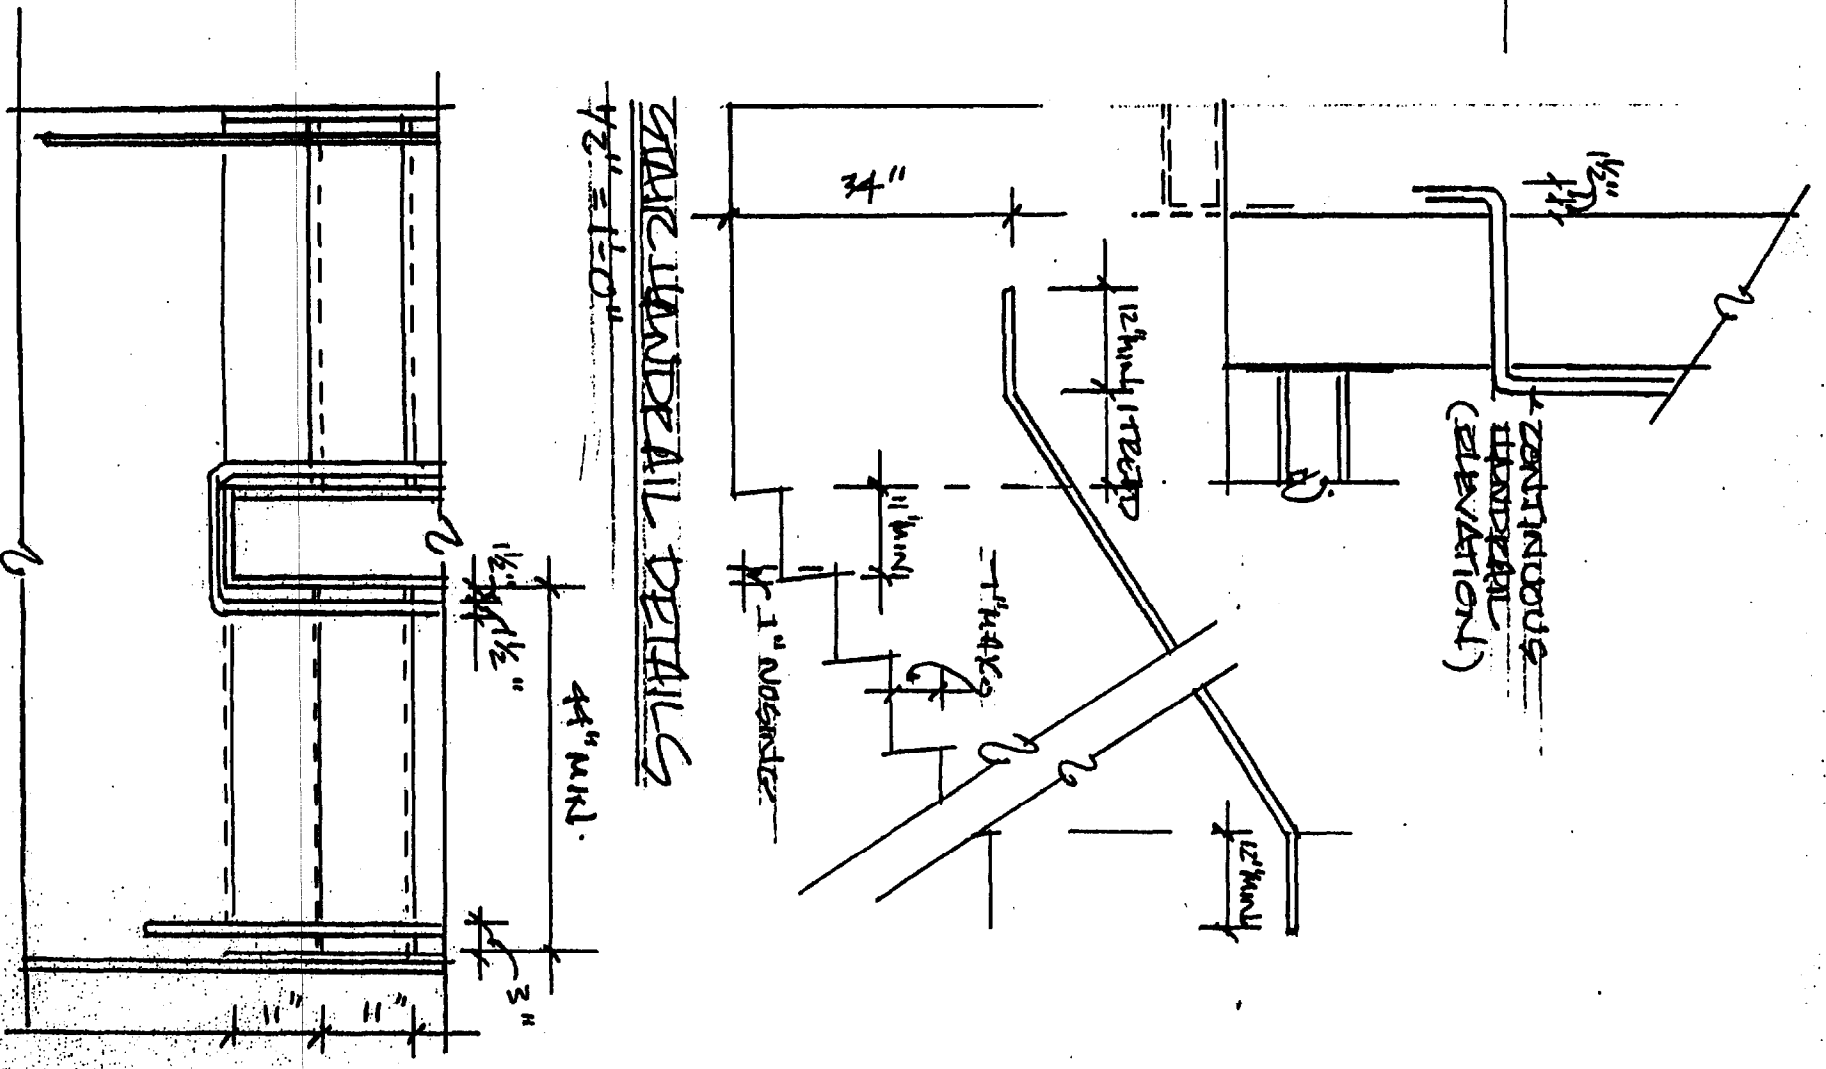


STAIR HANDRAIL DETAILS  
1/2" = 1'-0"

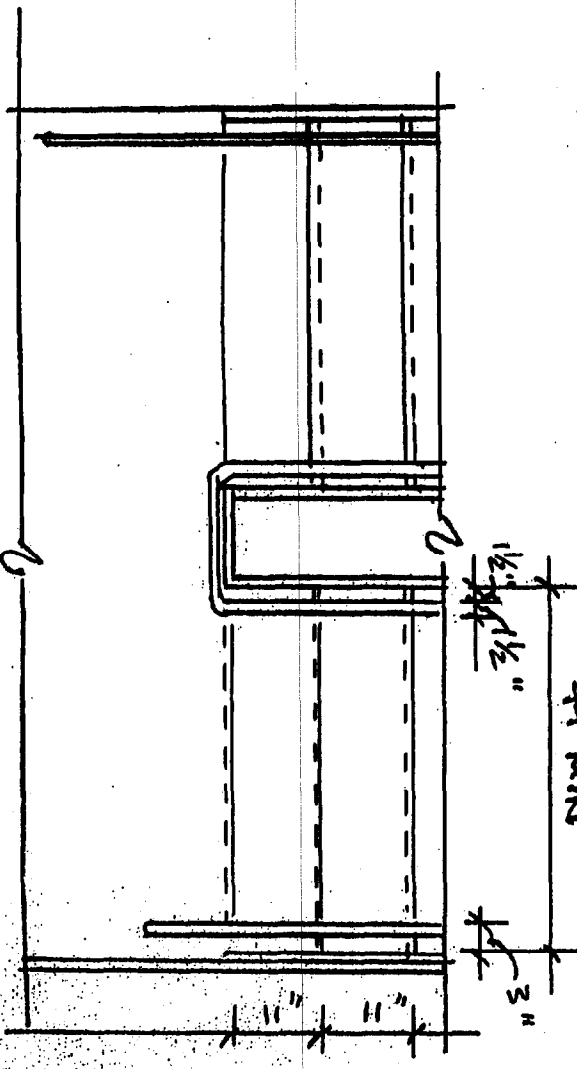

TYPICAL STAIR PLAN  
1/2" = 1'-0"

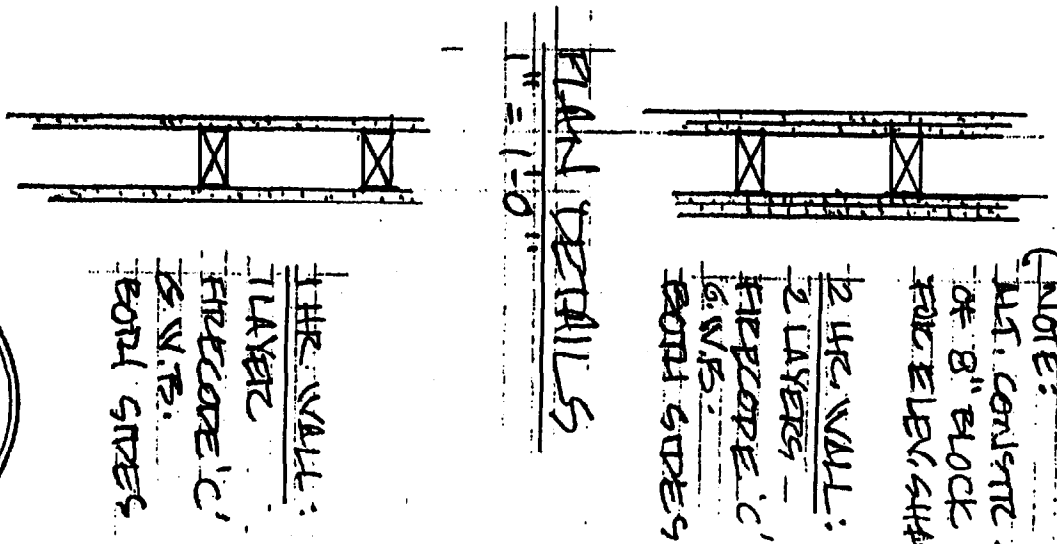


PLAN DETAILS  
1" = 1'-0"

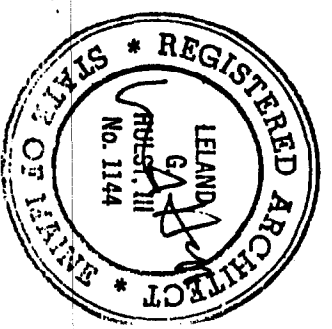

A = G

Project:  
 Moore/Harris Offices  
 2 Union Street, Fifth Floor  
 Portland, ME

Notes:

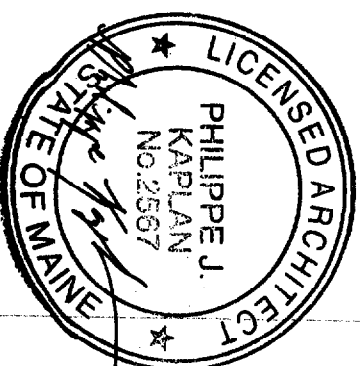


Architect:  
 William Architects  
 37 Silver Street  
 Portland, Maine 04101  
 207-774-0111 fax: 774-1668

Drawing:  
 FLOOR PLAN

Scale:  
 1/4" = 1'-0"  
 Date:  
 Tuesday, November 25, 2003  
 Revisions:


A-100

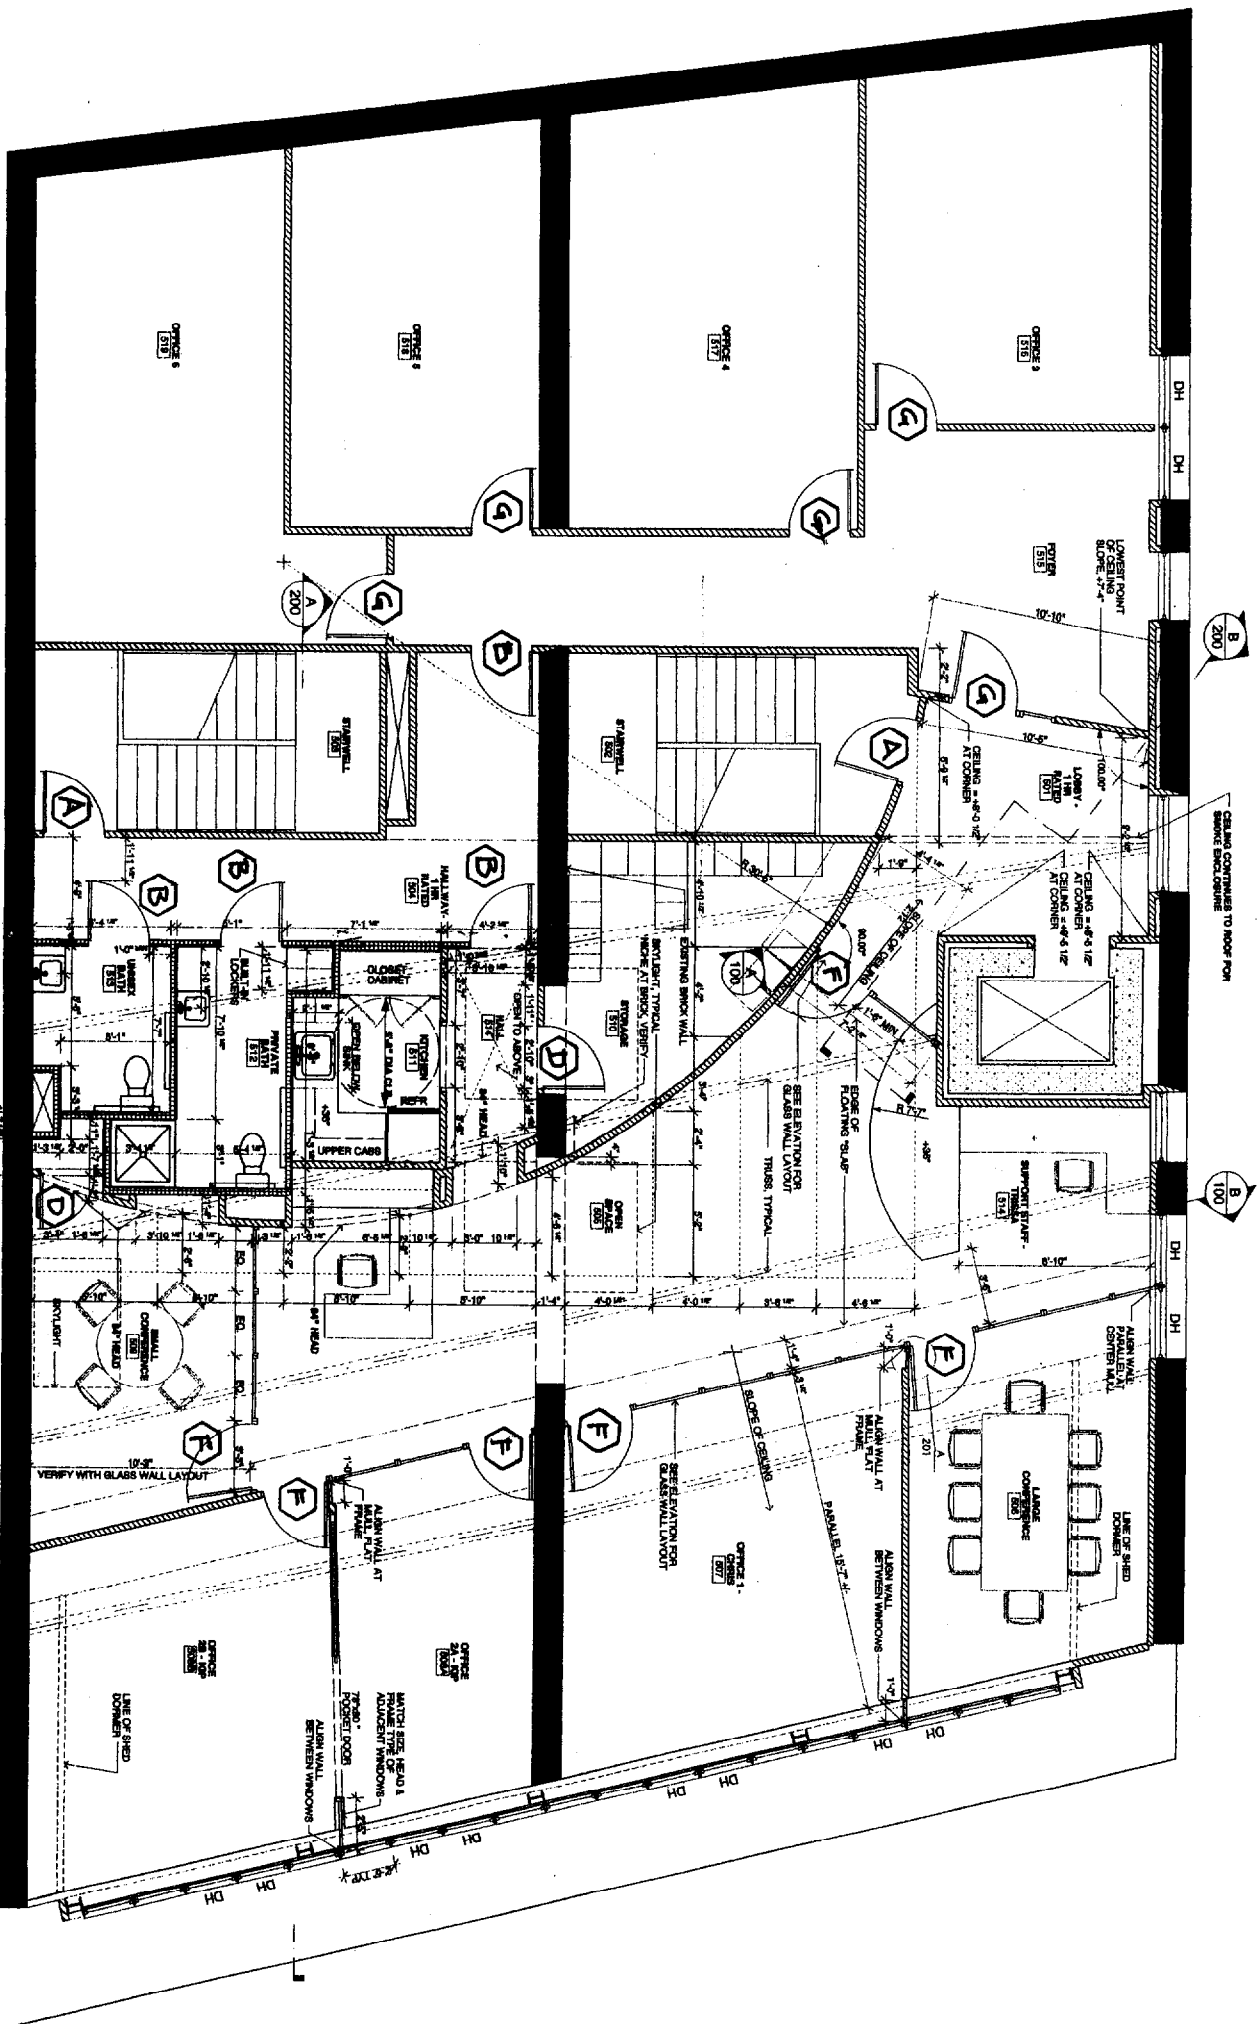


NOTE:  
 STRUCTURAL WALL ASSIGNMENTS AS PER LAYOUT SHEET FOR  
 ALL UNFINISHED CORRIDORS AND OFFICE PARTIAL WALLS  
 SEE LAYOUT SHEET FOR FINISHES AND PARTIAL WALL FINISHES  
 FINISHES AND COMMON FINISHES TO BE DETERMINED  
 DISTANCES AND DIMENSIONS AS PER WALL LINE SHEET FOR  
 FINISHES AND DIMENSIONS AS PER WALL LINE SHEET FOR  
 FINISHES AND DIMENSIONS AS PER WALL LINE SHEET FOR  
 FINISHES AND DIMENSIONS AS PER WALL LINE SHEET FOR

FLOOR PLAN  
 1/4" = 1'-0"

NOTE: VERIFY WALL LAYOUT  
 WITH MECHANICAL LAYOUT

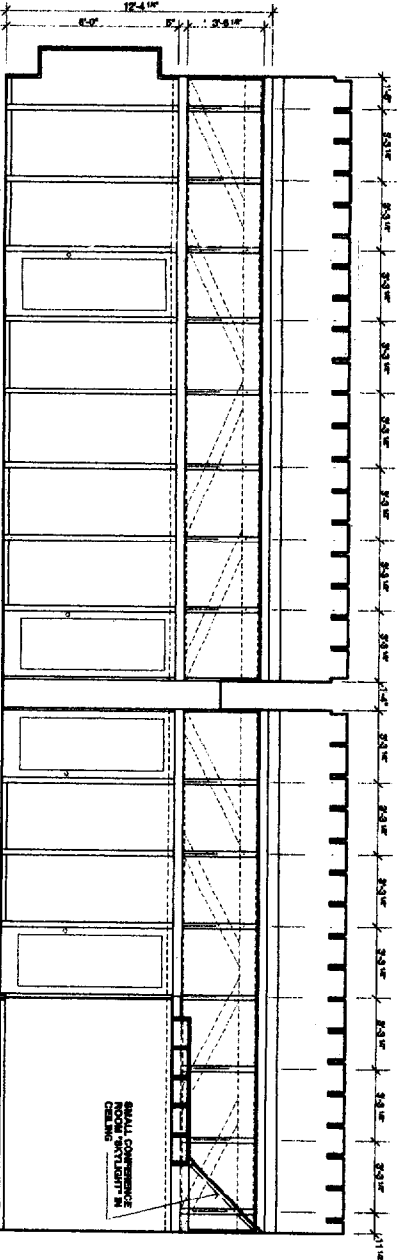


ELEVATION - GLASS WALL AT OFFICES  
 1/4" = 1'-0"

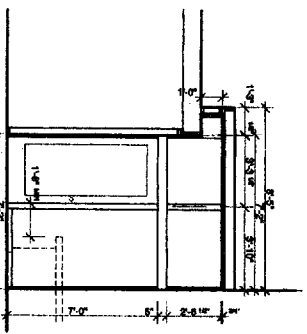

ELEVATION - ENTRY GLASS WALL  
 1/4" = 1'-0"

Project:  
 Moore/Harris Offices  
 2 Union Street, 5th Floor  
 Portland, ME

Notes:

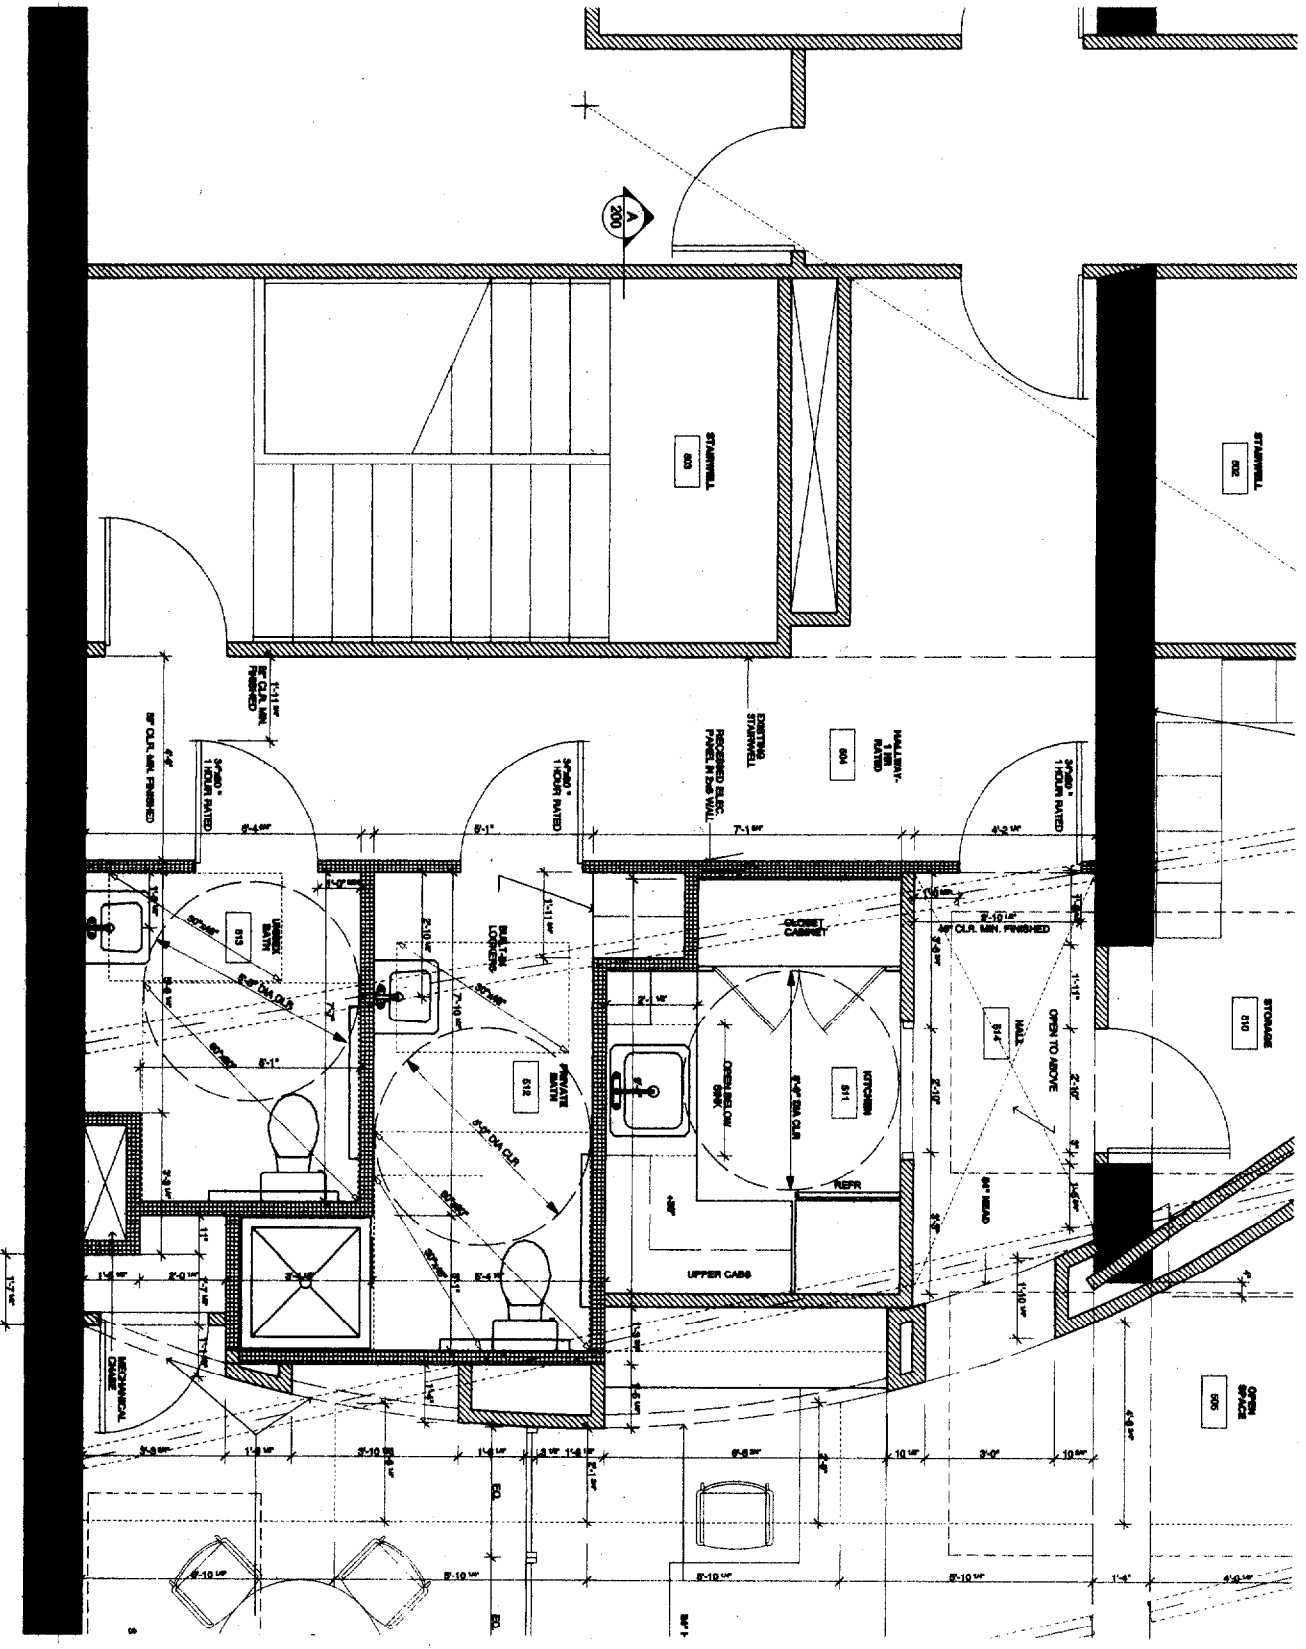

CONSTRUCT ONLY THESE WALLS NOW  
 PER LOCAL REQUIREMENTS AS  
 ALL FIRE RATED COMPONENTS AND  
 PARTITIONS SHALL BE INSTALLED  
 AS PER THE LATEST SAFETY CODE BY OWNER

**BATH AND KITCHEN LAYOUT**  
 1/2" = 1'-0"

Architect:  
 William Architects  
 37 Silver Street  
 Portland, Maine 04101  
 207-774-0111 fax: 774-1668

Drawing:  
**BATH AND KITCHEN LAYOUT**

Scale:  
 1/4" = 1'-0"

Date:  
 Tuesday, November 25, 2003


Revisions:

A-101




Project:  
 Moore/Hartz Offices  
 2 Union Street, 5th Floor  
 Portland, ME


Notes:

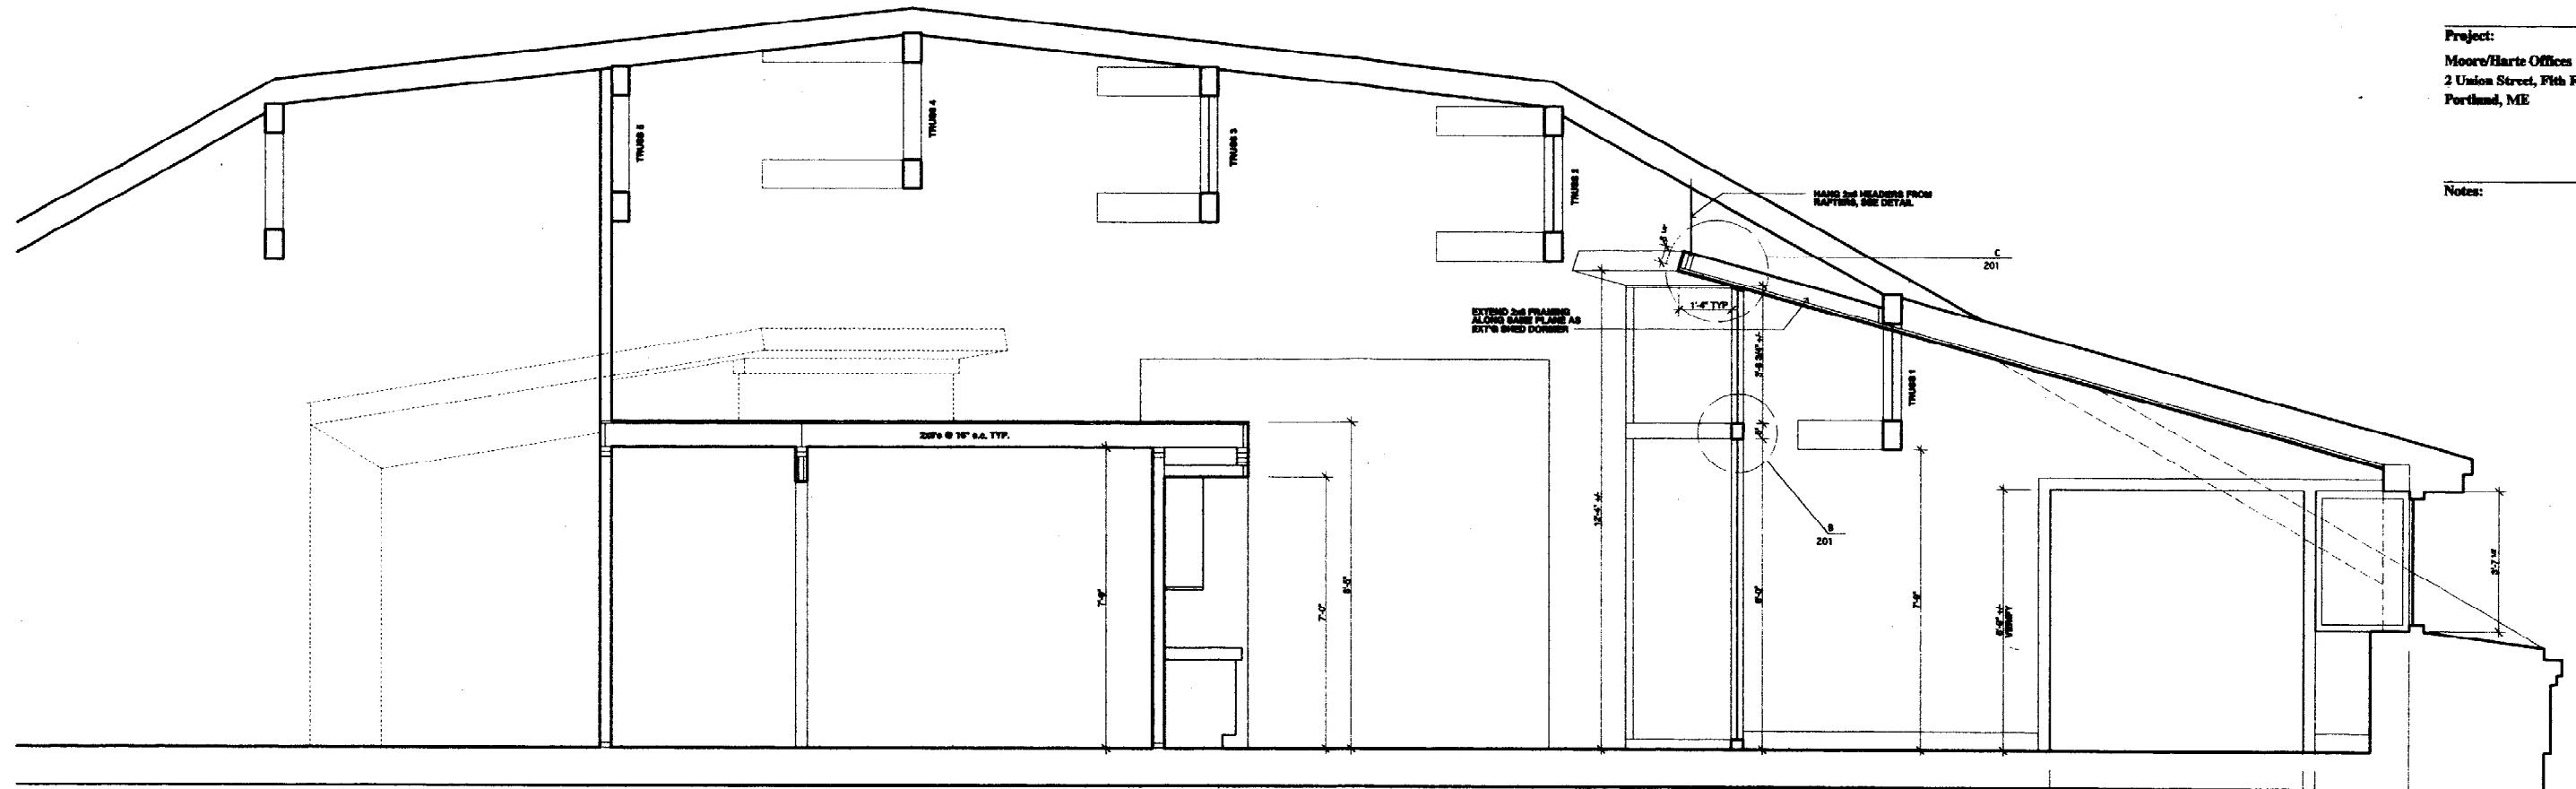

**OFFICE CEILING SLAB SECTION**  
 1/2" = 1'-0"

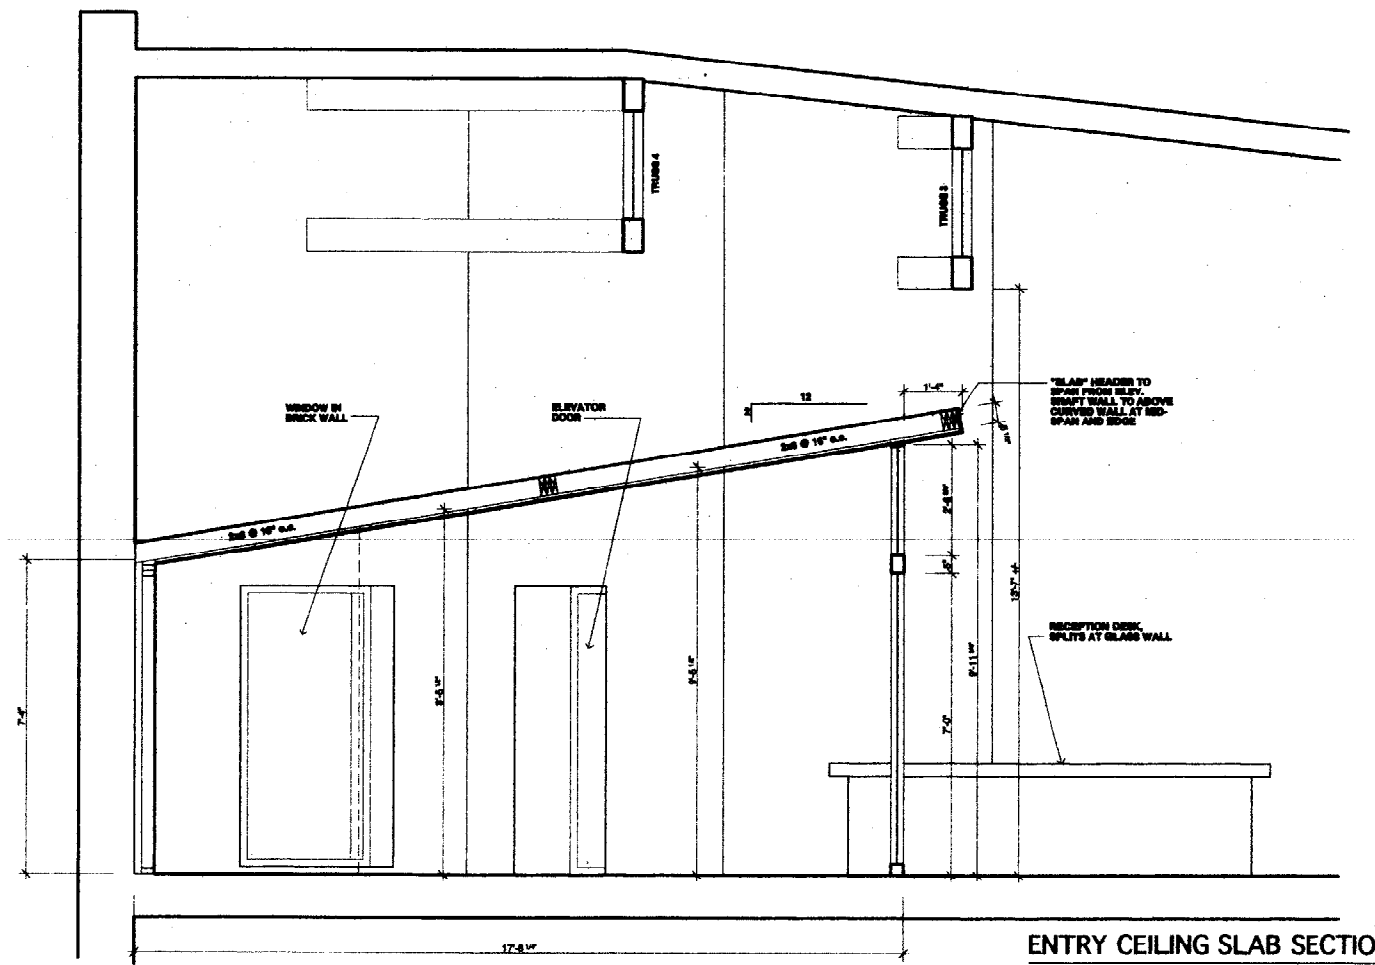

**ENTRY CEILING SLAB SECTION**  
 1/2" = 1'-0"

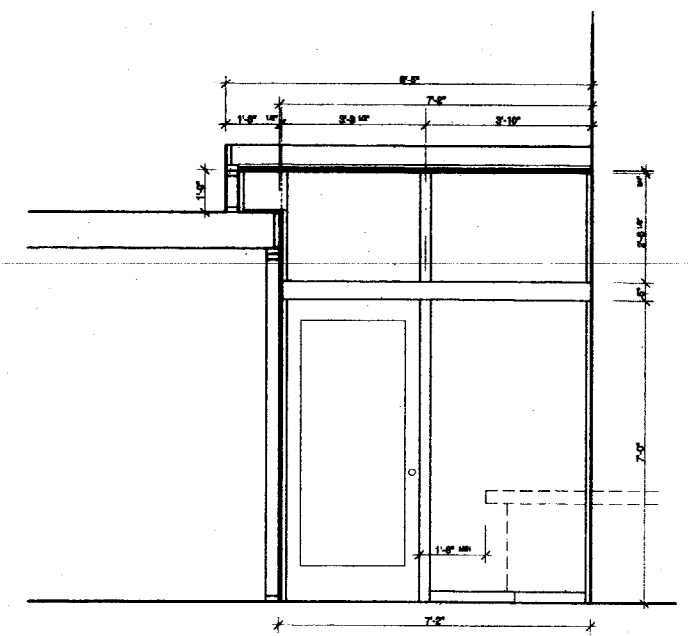


**ENTRY ELEVATION - GLASS**  
 1/2" = 1'-0"

Architect:  
 Whitten Architects  
 37 Silver Street  
 Portland, Maine 04101  
 207-774-0111 fax: 774-1668

Drawing:  
 SECTIONS / ELEVATIONS

Scale:  
 1/2" = 1'-0"  
 Date:  
 Tuesday, November 25, 2003  
 Revisions:


Notes:

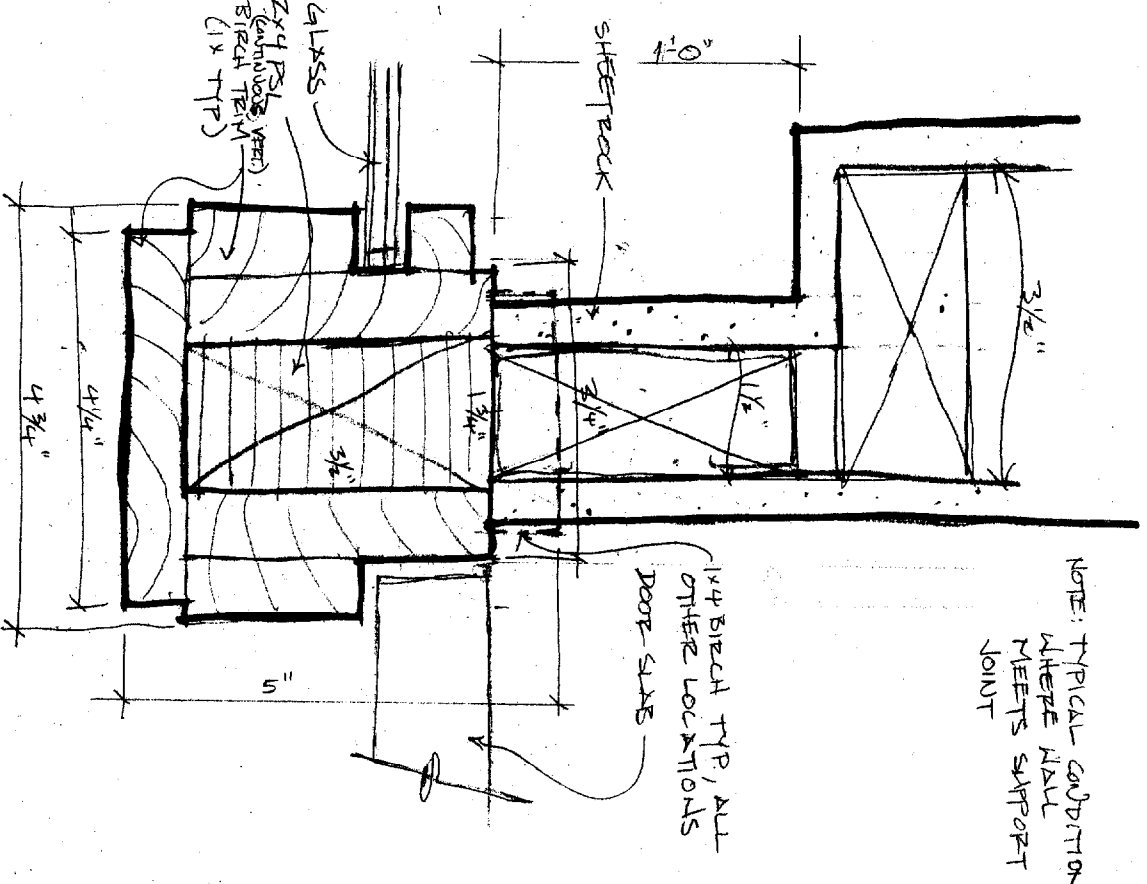


NOTE: TYPICAL CONDITION WHERE WALL MEETS SUPPORT JOINT

1/4 BIRCH TYP, ALL OTHER LOCATIONS DOOR SLAB

A VERTICAL SUPPORT @ STOREFRONT GLASS  
 201 1"=1" (FULL SCALE)

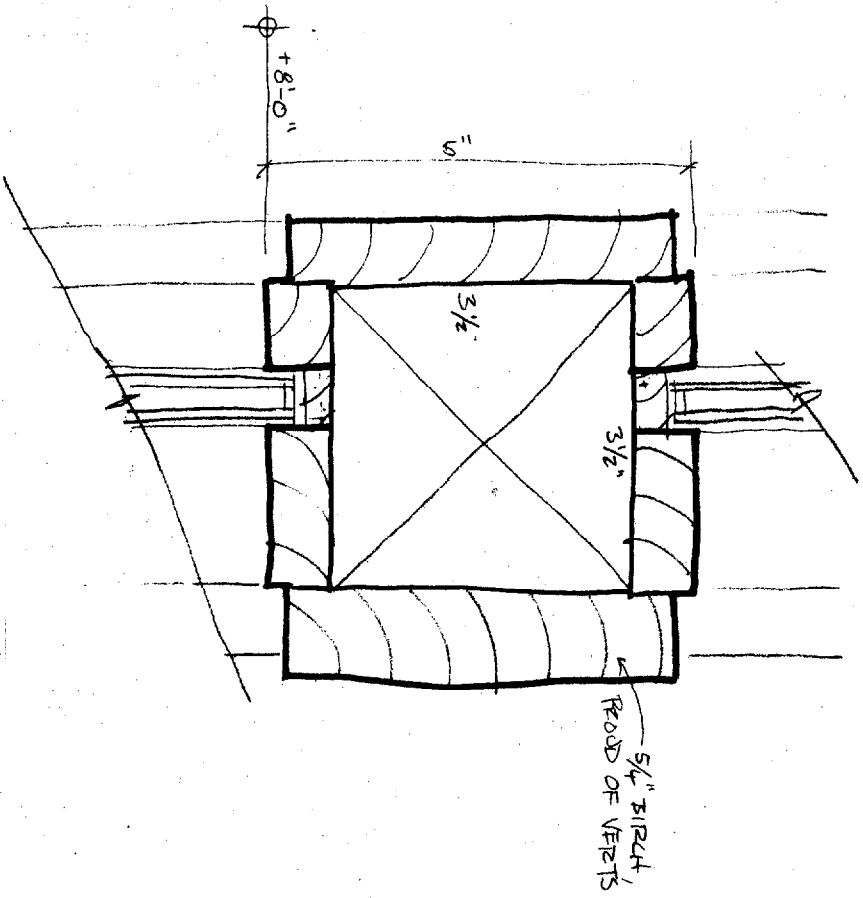

B HORIZONTAL SUPPORT @ STOREFRONT GLASS  
 201 1"=1" (FULL SCALE)

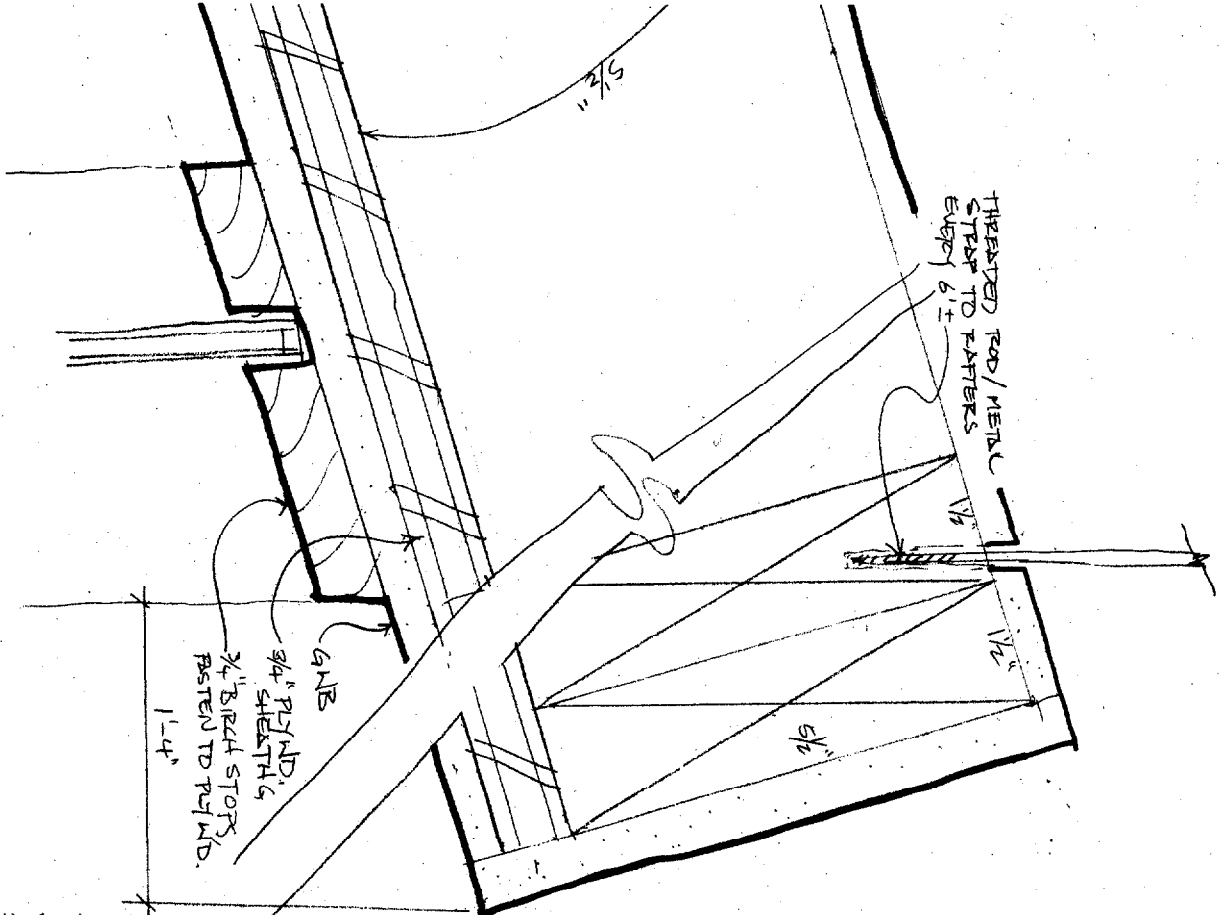

C FLOATING SLAB @ HEAD OF STOREFRONT GLASS  
 201 1"=1" (FULL SCALE)

Architect:  
 William Architects  
 37 Silver Street  
 Portland, Maine 04101  
 207-774-0111 fax: 774-1668

Drawing:  
 DETAILS

Scale:  
 1" = 1" (FULL SCALE)

Date:  
 Tuesday, November 25, 2003

Revisions: