


NOTE:  
ALL OUTLETS AND SWITCHES  
ARE EXISTING UNLESS  
OTHERWISE NOTED.

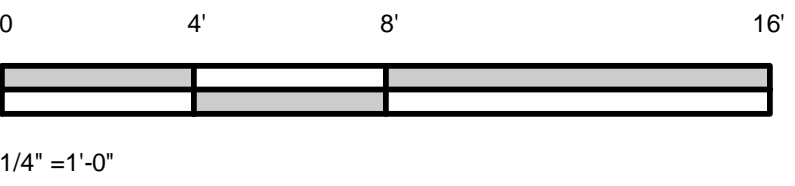

MEP CONSULTANT:

OWNER:

**MUSE PAINTBAR**  
245 COMMERCIAL STREET  
PORTLAND, ME 04101

MUSE PAINTBAR

REV	DATE	COMMENTS


**1 POWER PLAN**  
SCALE: 1/4"=1'-0"

1. ALL OUTLETS TO BE INSTALLED AS DIMENSIONED ON THIS PLAN. ANY DISCREPANCIES BETWEEN PLAN AND EXISTING FIELD CONDITIONS SHALL BE CLARIFIED WITH THE ARCHITECT BEFORE COMMENCEMENT OF WORK.  
2. ALL ELECTRICAL AND TELEPHONE WORK TO BE INSTALLED IN STRICT ACCORDANCE WITH THE REQUIREMENTS OF ALL ELECTRICAL CODES, NATIONAL BOARD OF FIRE UNDERWRITERS, UTILITY COMPANIES, TELEPHONE COMPANIES, THE LANDLORD, AND ALL OTHER AUTHORITIES HAVING JURISDICTION.  
3. THE GC SHALL PROVIDE ALL CUTTING AND PATCHING OF FLOORS, WALLS AND CEILING AS REQUIRED.  
4. ALL COVERPLATES AND DEVICES (TELEPHONE, DATA, ELECTRIC, SWITCH) SHALL BE WHITE. ALL EXISTING OUTLETS TO REMAIN TO RECEIVE NEW WHITE COVERPLATES AND DEVICES.  
5. ALL SURFACES WITH EXISTING OUTLETS BEING REMOVED SHALL BE PATCHED FLUSH WITH ADJACENT WALL SURFACES.  
6. PROVIDE BREAKER LOCKS FOR A.C. UNITS AND POS/PHONE SYSTEMS.  
7. ALL TELEPHONE OUTLETS SHALL BE PROVIDED WITH TWO (2) PULL STRINGS BACK TO THE TELEPHONE EQUIPMENT.  
8. UNLESS NOTED OTHERWISE, ALL ELECTRICAL, TELEPHONE, AND DATA OUTLETS ARE TO BE MOUNTED 15" A.F.F.  
9. CENTERLINE TO CENTERLINE DIMENSIONS OF ANY OUTLET PAIR OR GROUP SHALL NOT EXCEED 6".

- 1 LEASE LINE
- 2 RELOCATED ELECTRICAL EQUIPMENT, SUPPLEMENT AS REQUIRED.
- 3 DUPLEX OUTLET FOR GENERAL USE AT 18" A.F.F.
- 4 GENERAL USE QUAD OUTLET IN KITCHEN AT 42" A.F.F.
- 5 ALL LIGHTS IN CUSTOMER AREAS TO BE ON DIMMERS
- 6 G.C. TO REVISE CIRCUIT BREAKER DIRECTORY TO REFLECT ANY CHANGES MADE TO THE PANEL
- 7 OUTLINE OF BAR. (SHOWN DASHED FOR CLARITY)
- 8 NEW SWITCH BANK IN LOCATION SHOWN.
- 9 POWER REQUIREMENT IN BAR TO BE SPECIFIED BY MILLWORK VENDOR.
- 10 G.C. TO TEST ALL EXISTING OUTLETS AND SWITCHES AND REPAIR OR REPLACE ANY THAT DO NOT WORK.
- 11 EXISTING THERMOSTAT TO BE RELOCATED AS SHOWN.
- 12 NEW SPEAKER SUPPLIED & INSTALLED BY G.C. TO BE CONNECTED TO OWNER SUPPLIED MUSIC SYSTEM. MOUNTED ON SHELF ABOVE.
- 13 NEW CALL FOR AID BUZZER AS SHOWN
- 14 NEW GFI OUTLET IN RESTROOM AS SHOWN.
- 15 EXISTING CONDUIT RUNNING THROUGH SPACE, TO REMAIN. PROTECT DURING INSTALLATION OF NEW ELECTRICAL EQUIPMENT.
- 16 G.C. TO SUPPLY NEW DATA AND POWER CONNECTION AS SHOWN.

SYMBOL	DESCRIPTION	REMARKS
	DUPLEX RECEPTACLE	
	QUADPLEX RECEPTACLE	
	LIGHT SWITCH	
	THERMOSTAT	
	DATA CABLES/FAX LINE RECEPTACLE	
	EXISTING TELEPHONE RECEPTACLE	
	RELOCATED ELECTRICAL PANEL	
	TELEPHONE PANEL BOARD LOCATED AS PER CODE AFF	
	CALL FOR AIDE BUZZER	
	SONOS MUSIC SYSTEM	S&I BY OWNER
	SPEAKER	SUPPLIED BY OWNER, INSTALLED BY GC

ISSUE DATE: 01.20.2014  
SCALE: AS NOTED

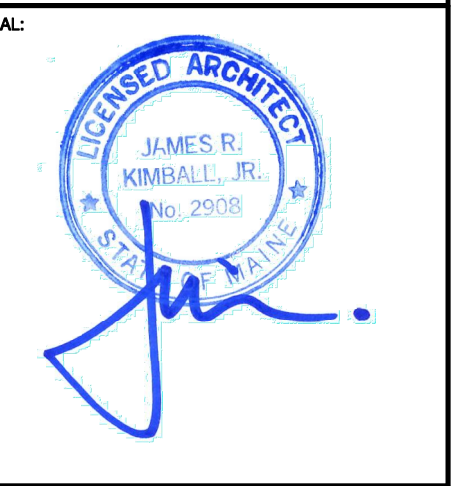

PROJECT NUMBER: 1113158  
DRAWN BY: LAH  
CHECKED BY: MSG  
Copyright (c) by Phase Zero Design Corp. All Rights Reserved.

SHEET TITLE: **POWER PLAN**

SHEET NUMBER: **A103**