



REFER TO SHEET 2 FOR DETAILED SITE PLAN INFORMATION ASSOCIATED WITH PORTLAND HARBOR HOTEL ANNEX

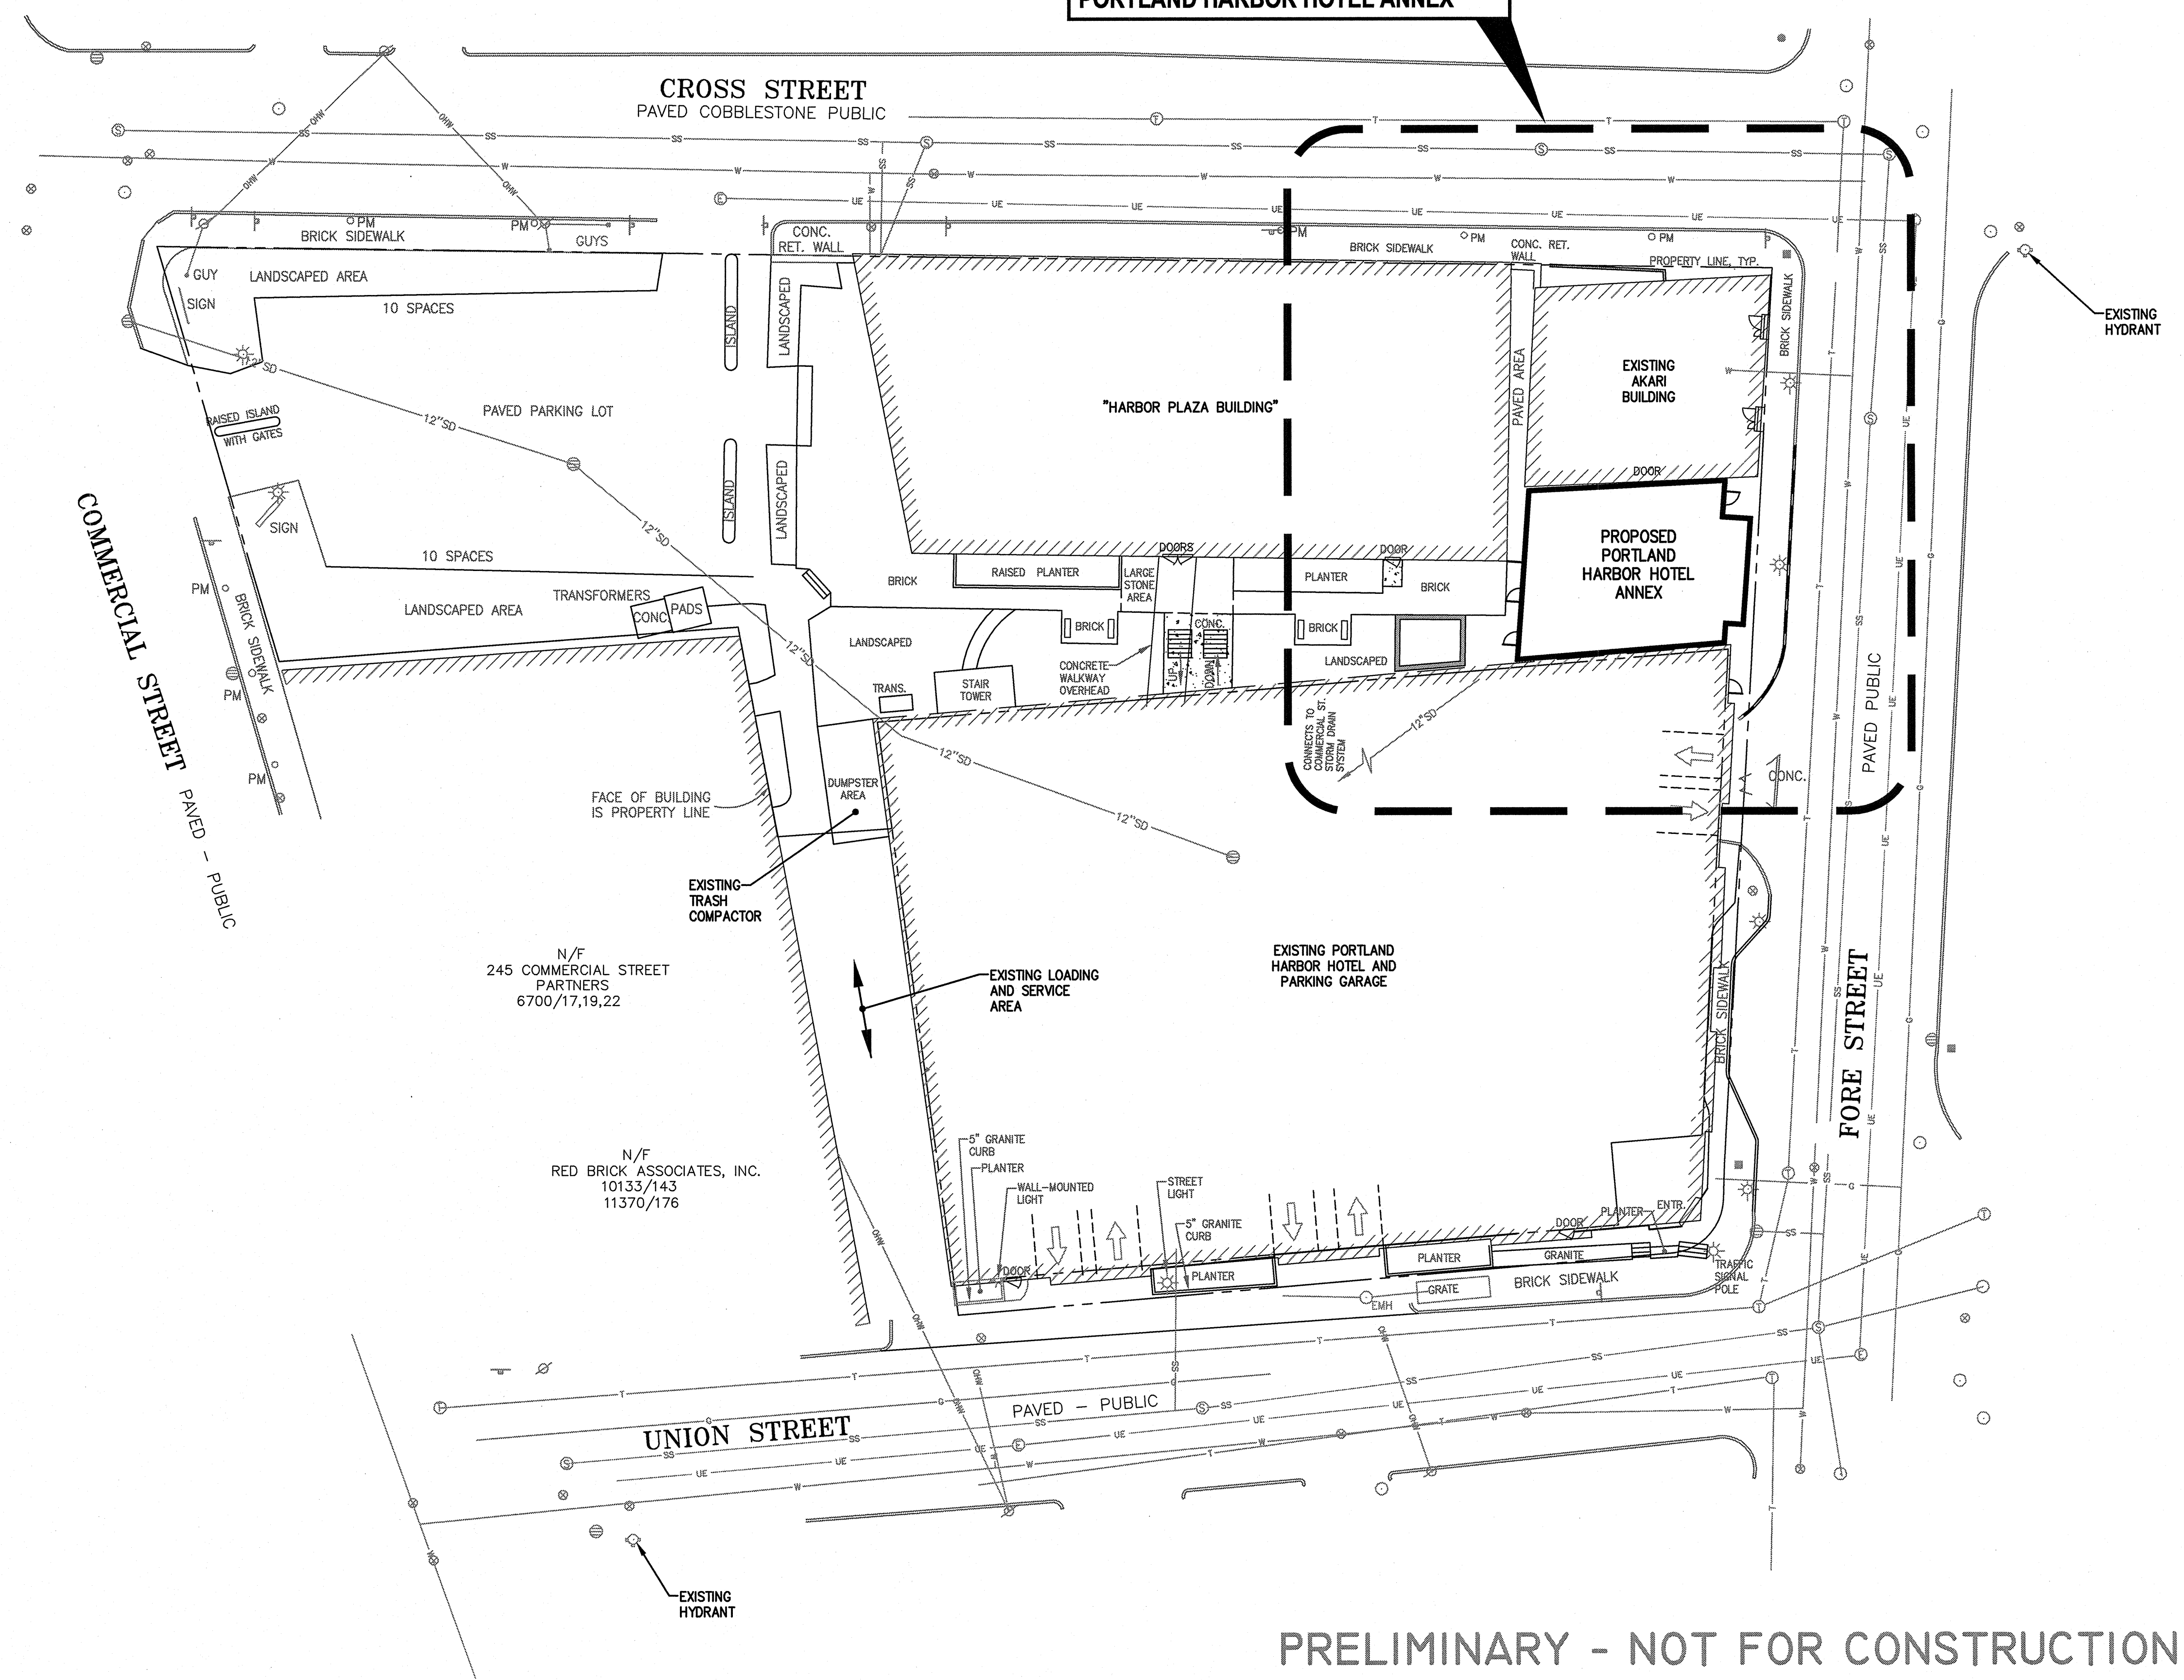


N/F
245 COMMERCIAL STREET
PARTNERS
6700/17,19,22

N/F
RED BRICK ASSOCIATES, INC.
10133/143
11370/176

PRELIMINARY - NOT FOR CONSTRUCTION

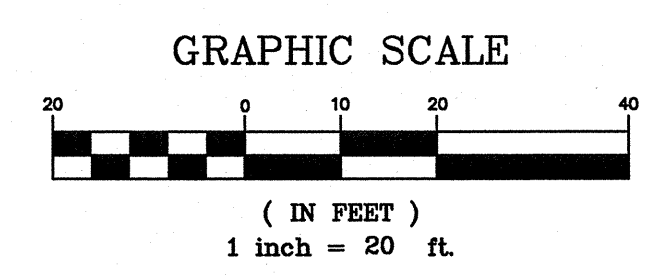

REV	DATE	DESCRIPTION
1	08.21.07	SUBMITTED TO THE CITY OF PORTLAND
REVISIONS		

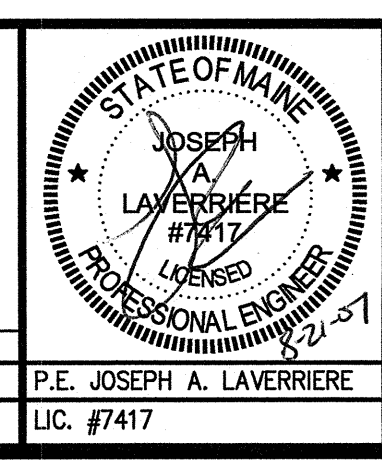

PROJECT	PORTLAND HARBOR HOTEL ANNEX
SHEET TITLE	OVERALL SITE PLAN
CLIENT	468 FORE STREET REALTY LLC

DeLUCA-HOFFMAN ASSOCIATES, INC. 778 MAN STREET, SUITE 8 SOUTH PORTLAND, ME 04106 202.776.1121 WWW.DELUCAHOFFMAN.COM	
DRAWN:	CDD DATE: AUGUST 2007
DESIGNED:	JAL SCALE: 1" = 20'
CHECKED:	JAL JOB NO. 2760
FILE NAME:	2760-SF
SHEET	1

G:\2760-Portland Harbor Hotel\DWG\PERMIT SET\2760-SP.dwg, 1-OVERALL-SITE, 8/21/2007 4:48:49 PM, cdube