


22 Cabernet Drive
Old Orchard Beach, ME
04064-4121
207.934.6038
Fax 207.934.6039

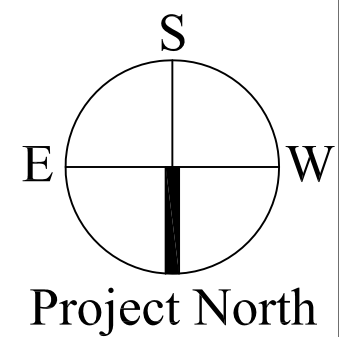

S7


Roof Framing Plan

Date: 17 Aug 2007
Scale: 1/4" = 1'-0"
Revisions:
Pricing Set 100% - 17 Aug 2007
Addendum 1 - 31 Aug 2007

Project:
**PORTLAND HARBOR
HOTEL ANNEX**
FORE STREET
PORTLAND, MAINE

OWNER:
**ARCHETYPE, P.A.
ARCHITECTS**
48 Union Wharf Portland, Maine 04101
(207) 772-6022 Fax (207) 772-4056

OWNER:
**468 FORE STREET
REALTY LLC**
FORE STREET
PORTLAND, ME 04101

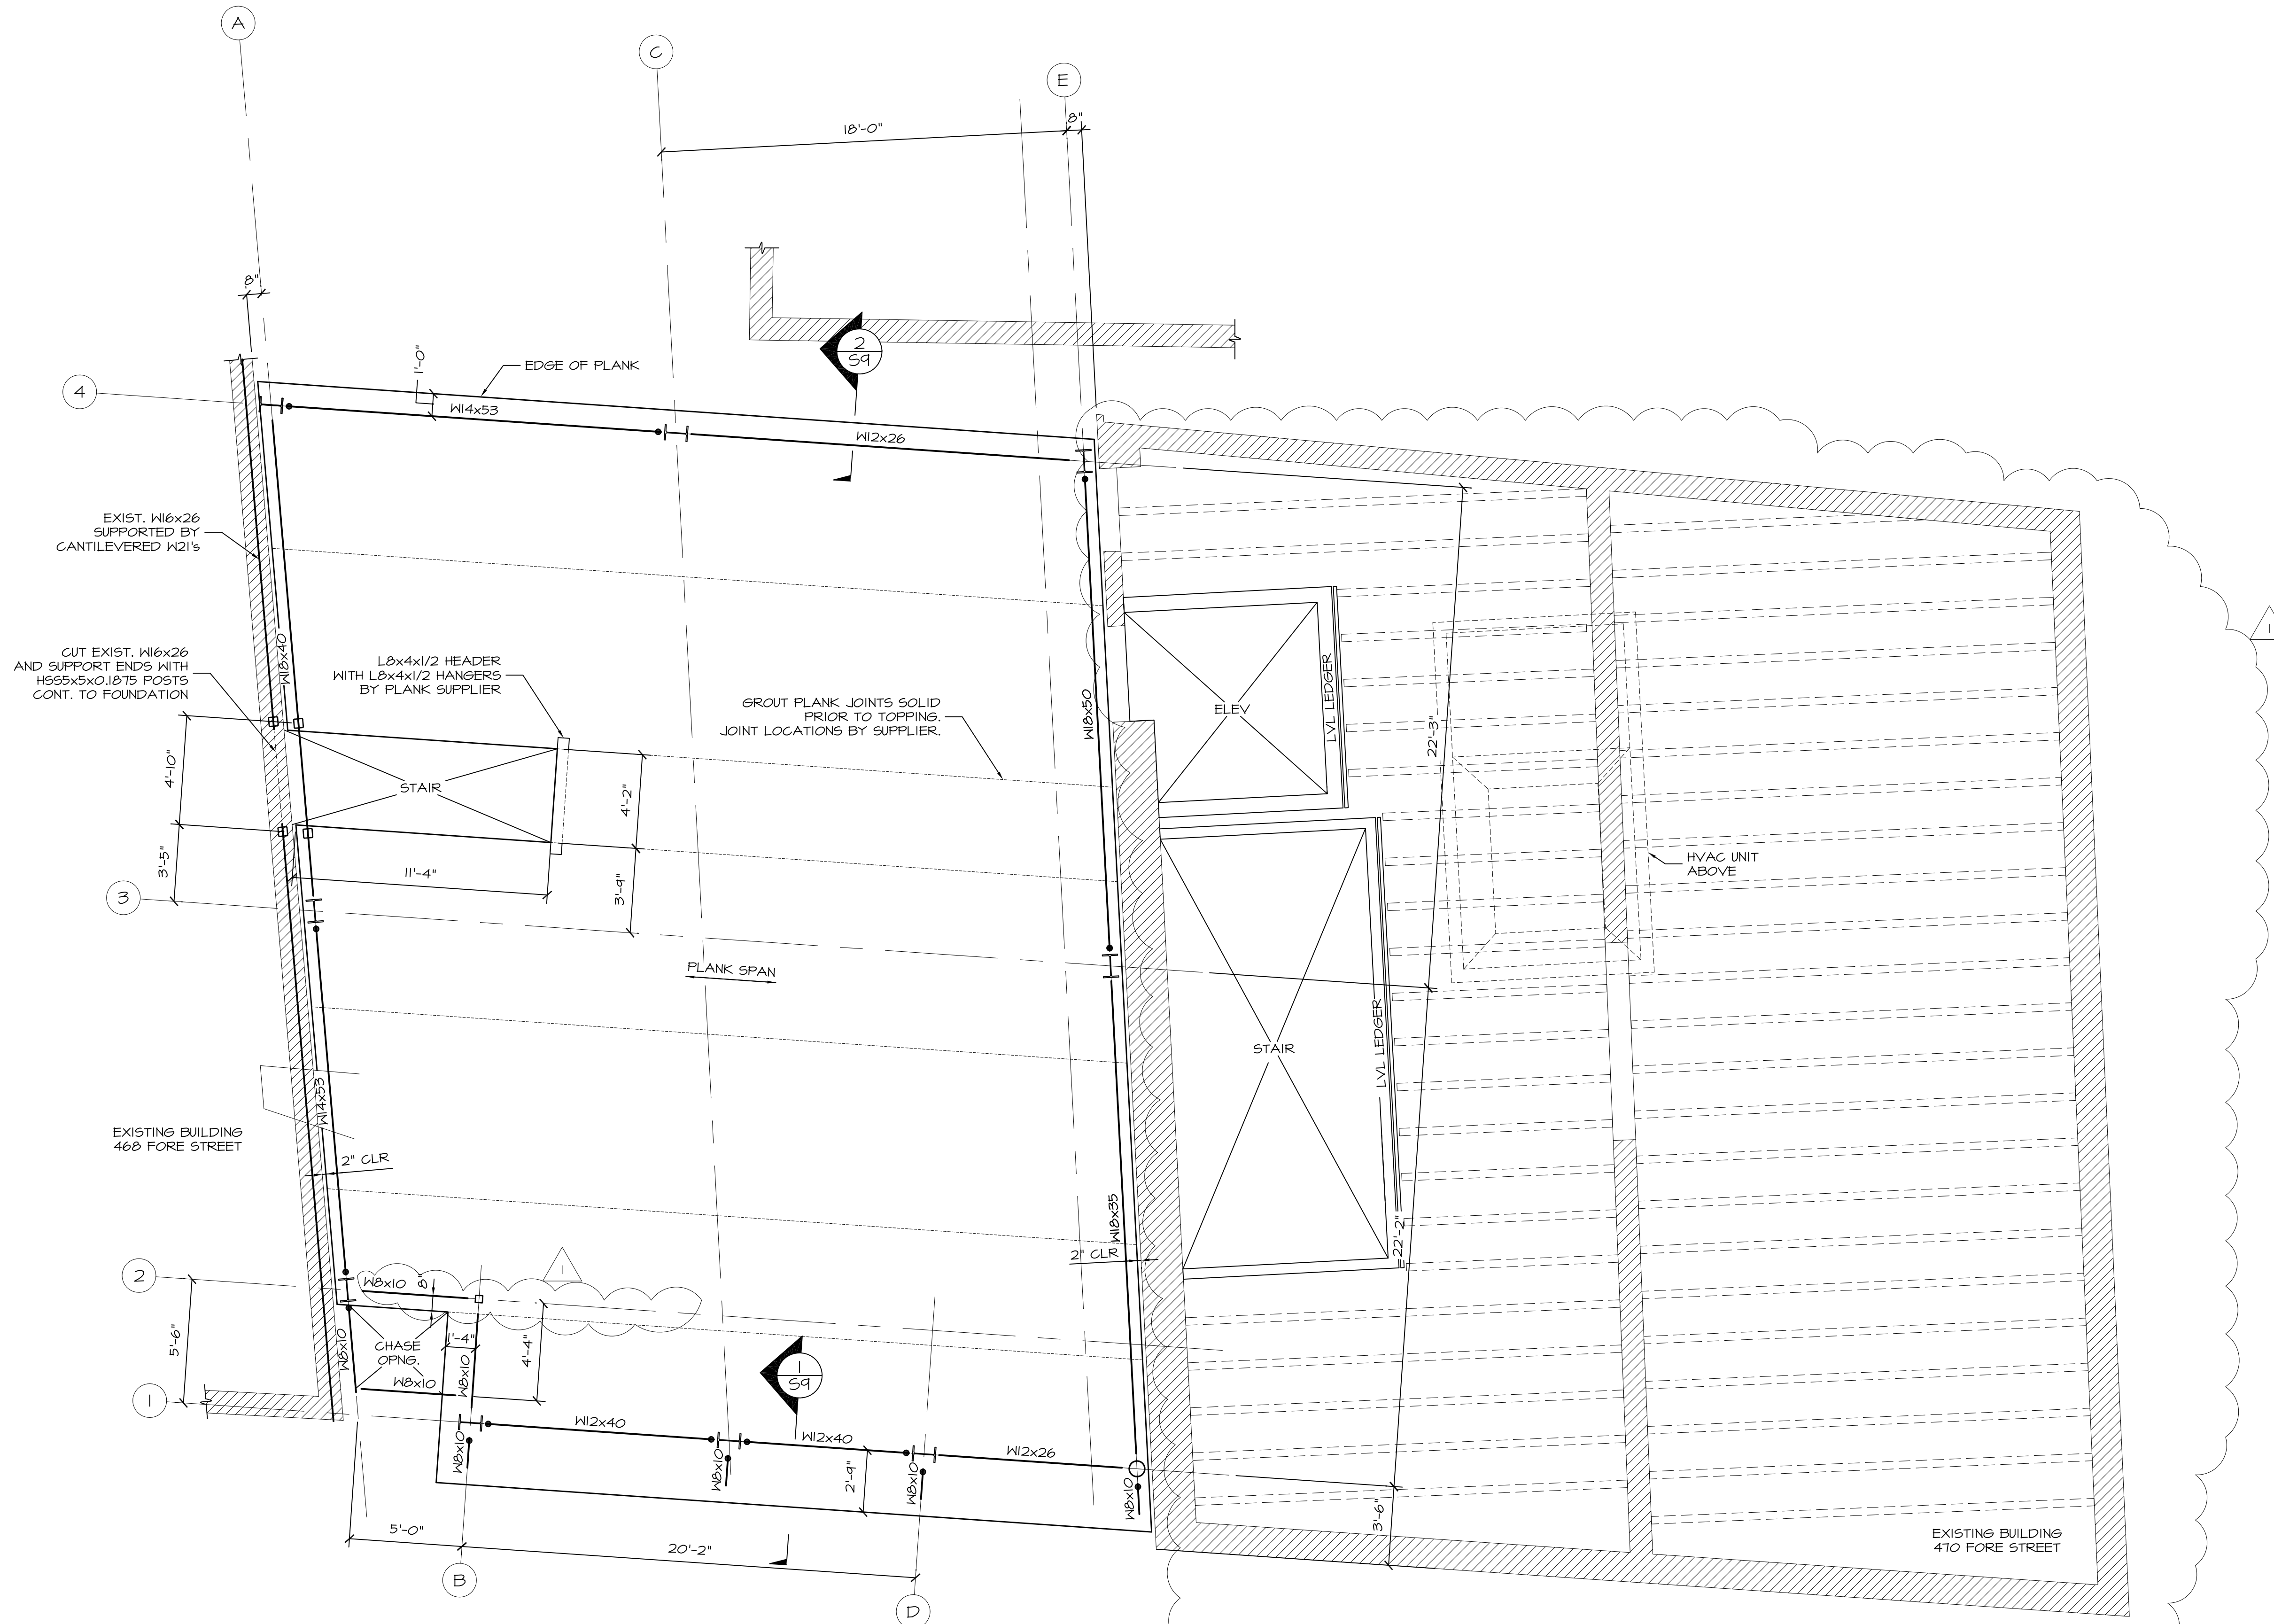

ROOF FRAMING PLAN
1/4"=1'-0"

DESIGN SNOW LOAD = 42 PSF
SUPERIMPOSED DEAD LOAD = 20 PSF

SEE SHEET S1 FOR GRID LAYOUT NOTES.

ROOF FRAMING IS 8" PRESTRESSED HOLLOW-CORE PLANK UNTOPPED.

TOP SURFACE OF PLANK IS 11'-0" ABOVE 3RD FLOOR TOPPING.

TOP OF STEEL ELEV. = 146'-11" \pm

TOP OF PLANK ELEV. = 147'-3" \pm

● INDICATES MOMENT CONNECTION.

410 FORE ST. ROOF FRAMING PLAN
1/4"=1'-0"

EXIST. FRAMING TO REMAIN SHOWN DASHED
ELEV & STAIR WALLS ARE 6", 18 GAGE STEEL
STUDS @ 12".