



LEGEND

NEW WALL - STUD & GYP. BD.	
NEW WALL - 2-HOUR SEPARATION	
NEW MASONRY INFILL	
NEW CONCRETE FNDTN./RETAINING WALL	
EXISTING WALL	
(A) = ADDITION (468 FORE ST.)	
(R) = RENOVATION (470 FORE ST.)	
BUILDING SECTION	
WALL SECTION	
SECTION DETAIL	
PLAN DETAIL	
WALL TYPE (SEE SHEET A4.00)	
FLOOR/CEILING TYPE (SEE SHEET A4.00)	

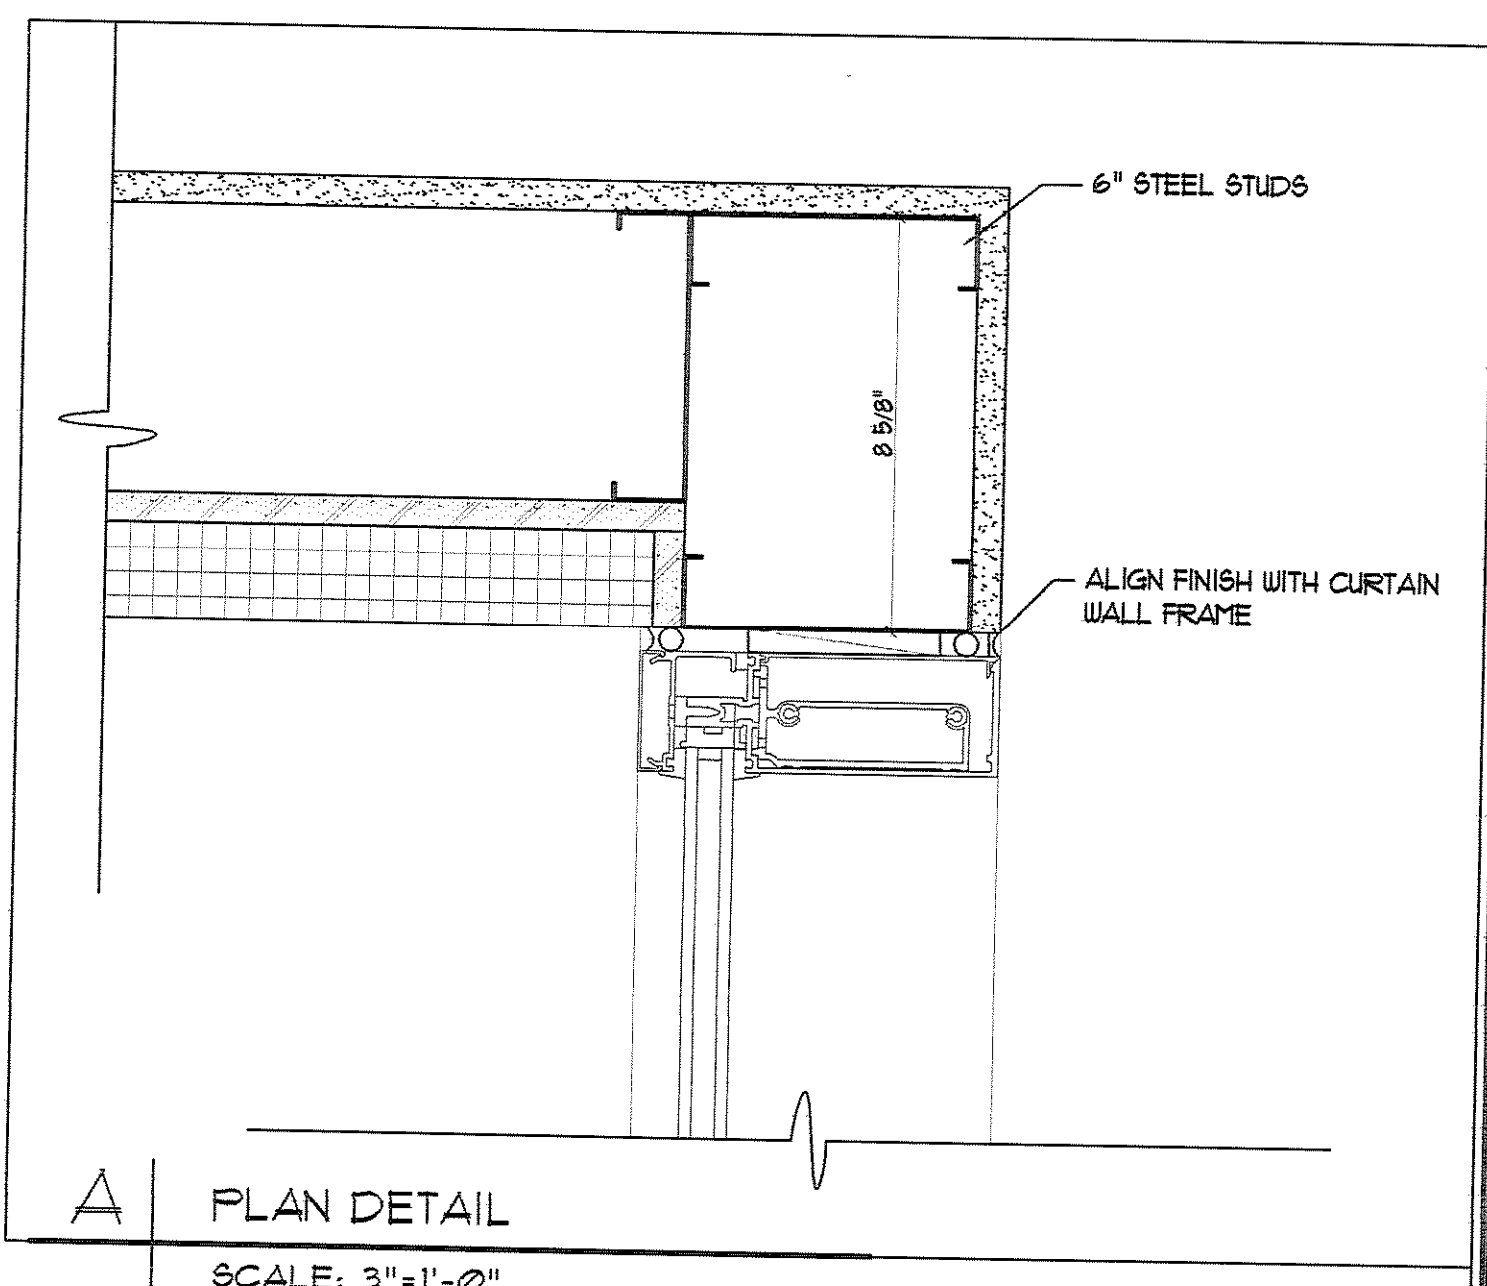

5 | THIRD FLOOR INTERIOR
SCALE: 1/4" = 1'-0"

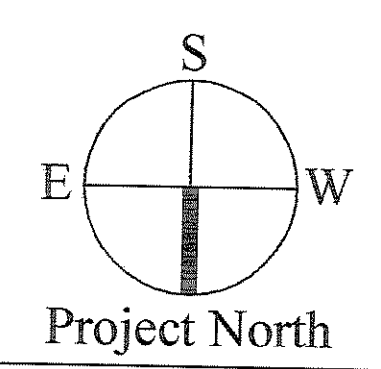

OWNER:	468 FORE STREET REALTY LLC <small>FORE STREET PORTLAND, ME 04101</small>										
ARCHETYPE, P.A. ARCHITECTS	<small>48 Union Wharf Portland, Maine 04101 (207) 772-6022 Fax (207) 772-4056</small>										
Project:	468 Fore Street Interiors										
Date:	17 March 2008										
Scale:	1/4" = 1'-0"										
Revisions:	<table border="1" style="width: 100%; border-collapse: collapse;"> <tr><td style="width: 20px; height: 20px;"> </td><td> </td></tr> </table>										
	THIRD FLOOR INTERIOR										
	A1.50										